

WILDSTAR FARM EQUESTRIAN FACILITY


SHERBORN MASSACHUSETTS




Polly Kornblith and Michael Newman
 19 Nason Hill Lane
 Sherborn, Massachusetts, 01770

© COPYRIGHT 2017 JAMES T. GUARINO CONSULTING.

Design Development Progress Print

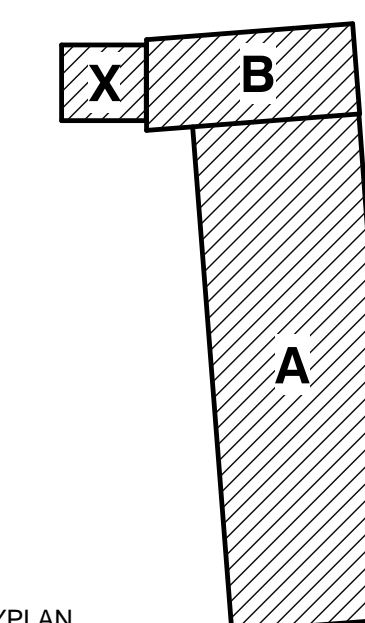

KEYPLAN

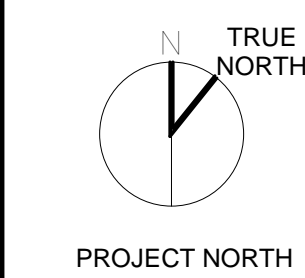


PROJECT NORTH


OVERALL PLANS

Scale: 1/16" = 1'-0"
 Job No.: 17001.00
 Drawn By: JTG
 Date: 02/12/17


A1-0-0

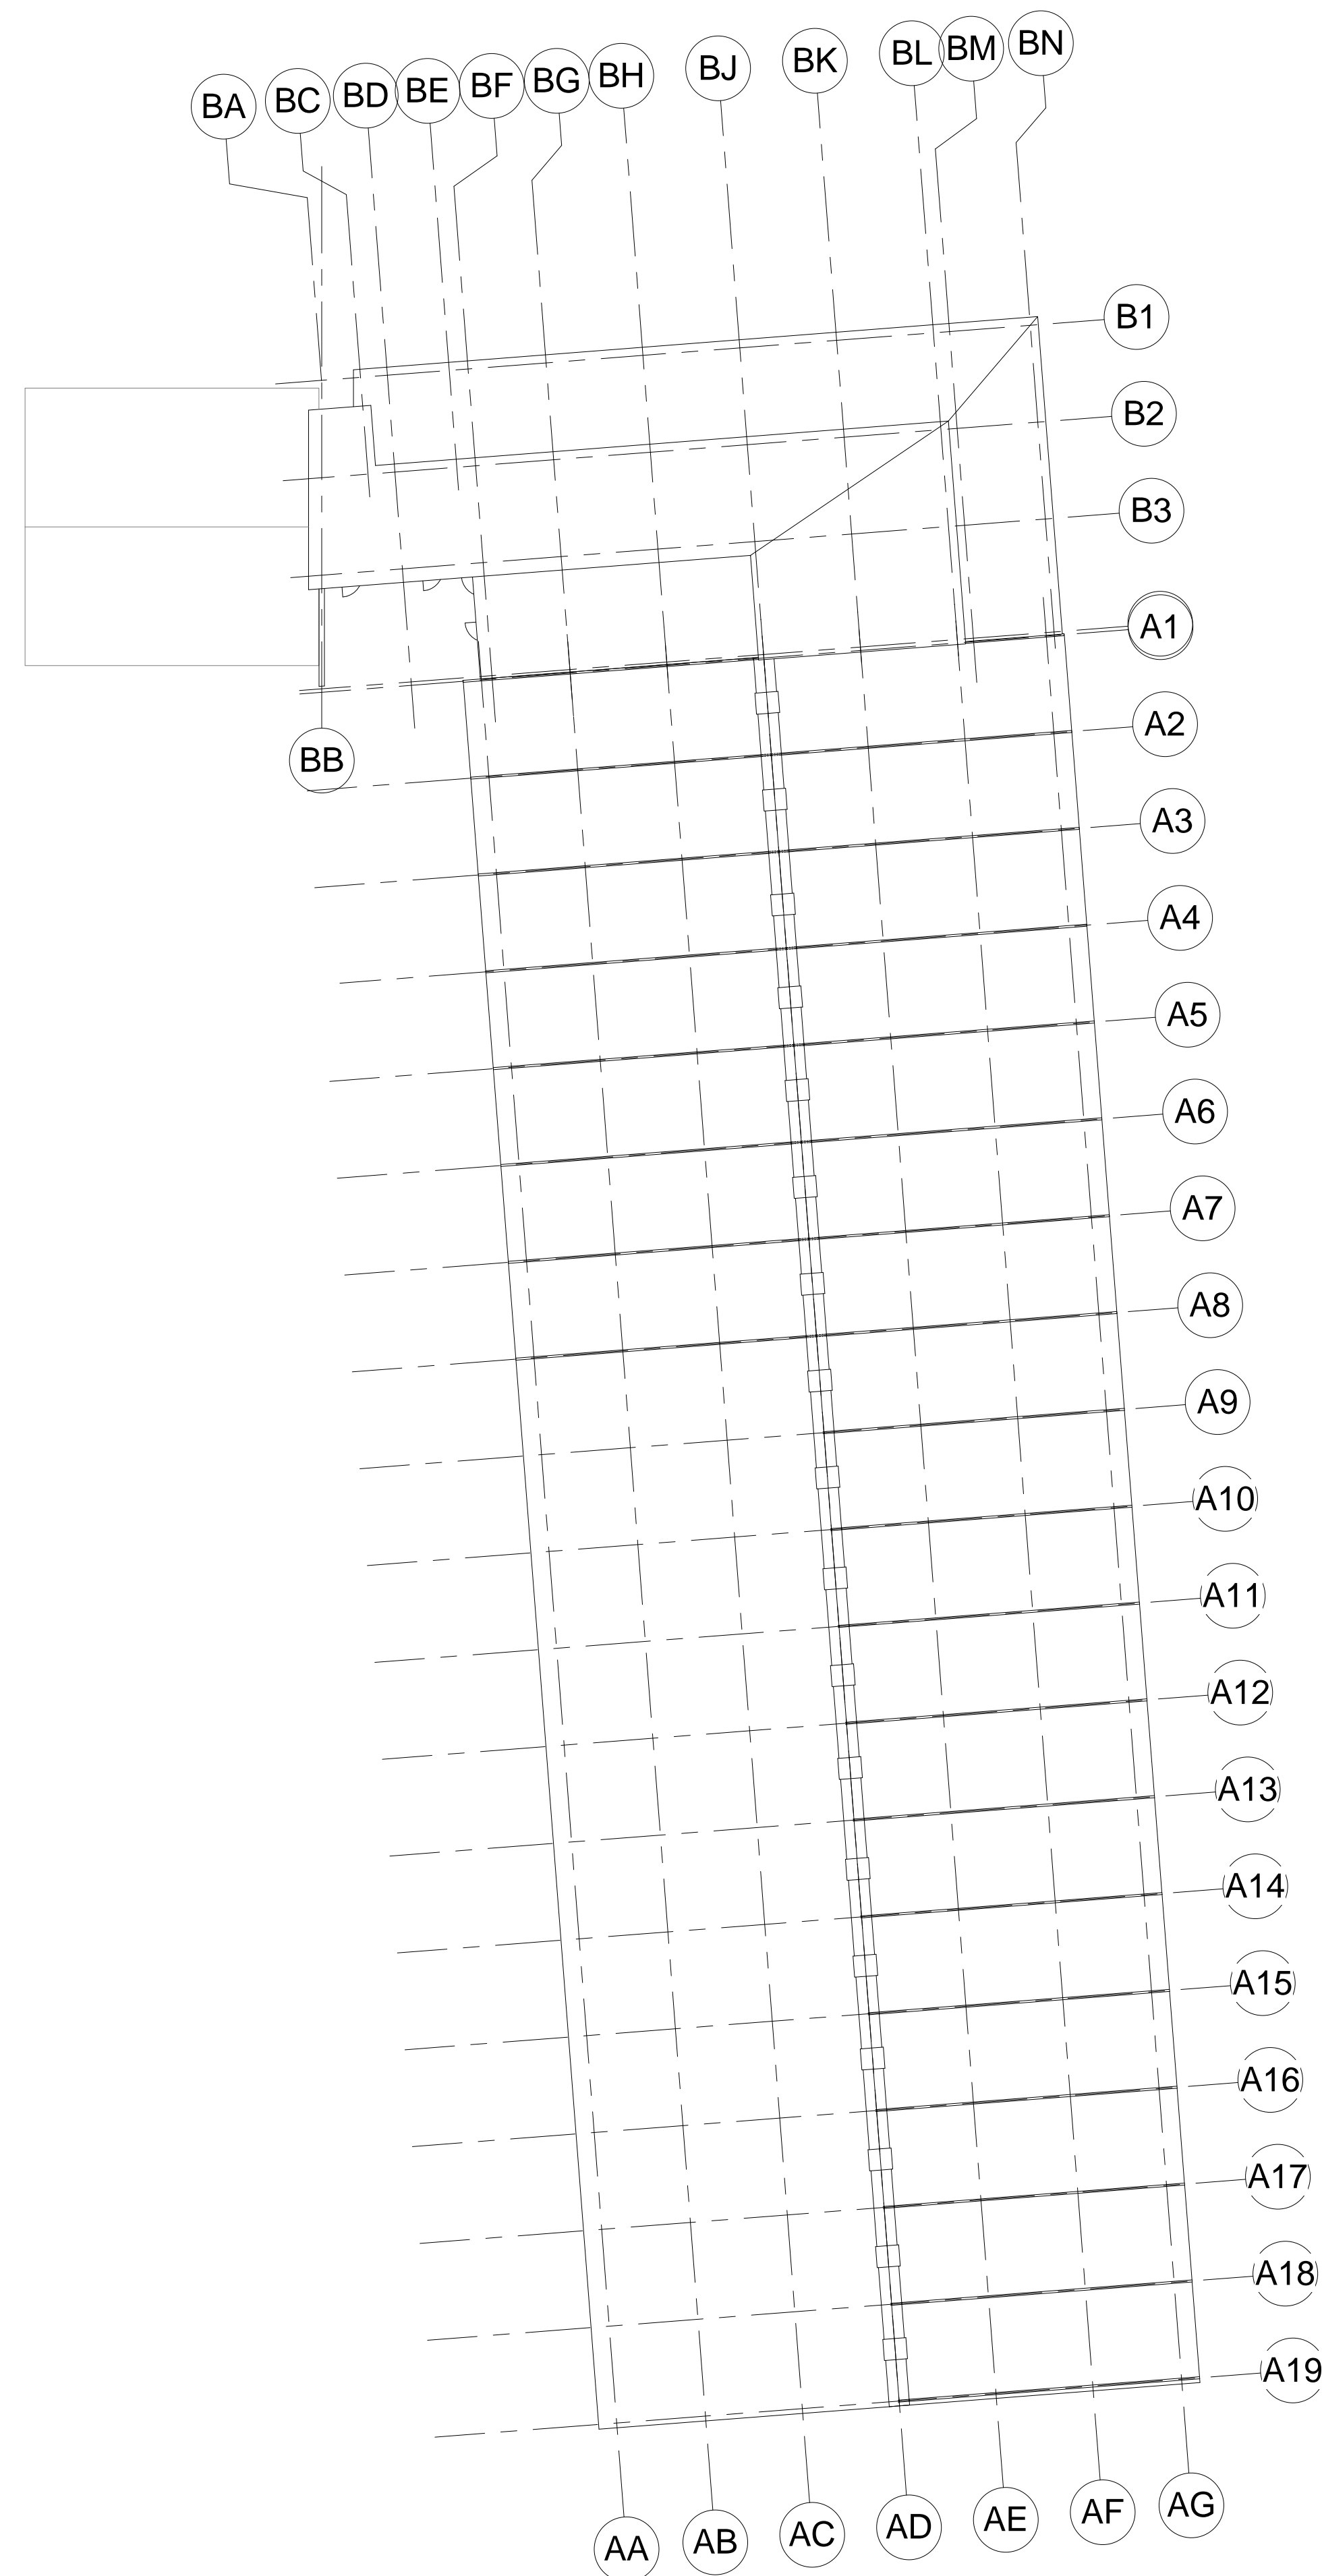

3 OVERALL ROOF PLAN
 1/16" = 1'-0"

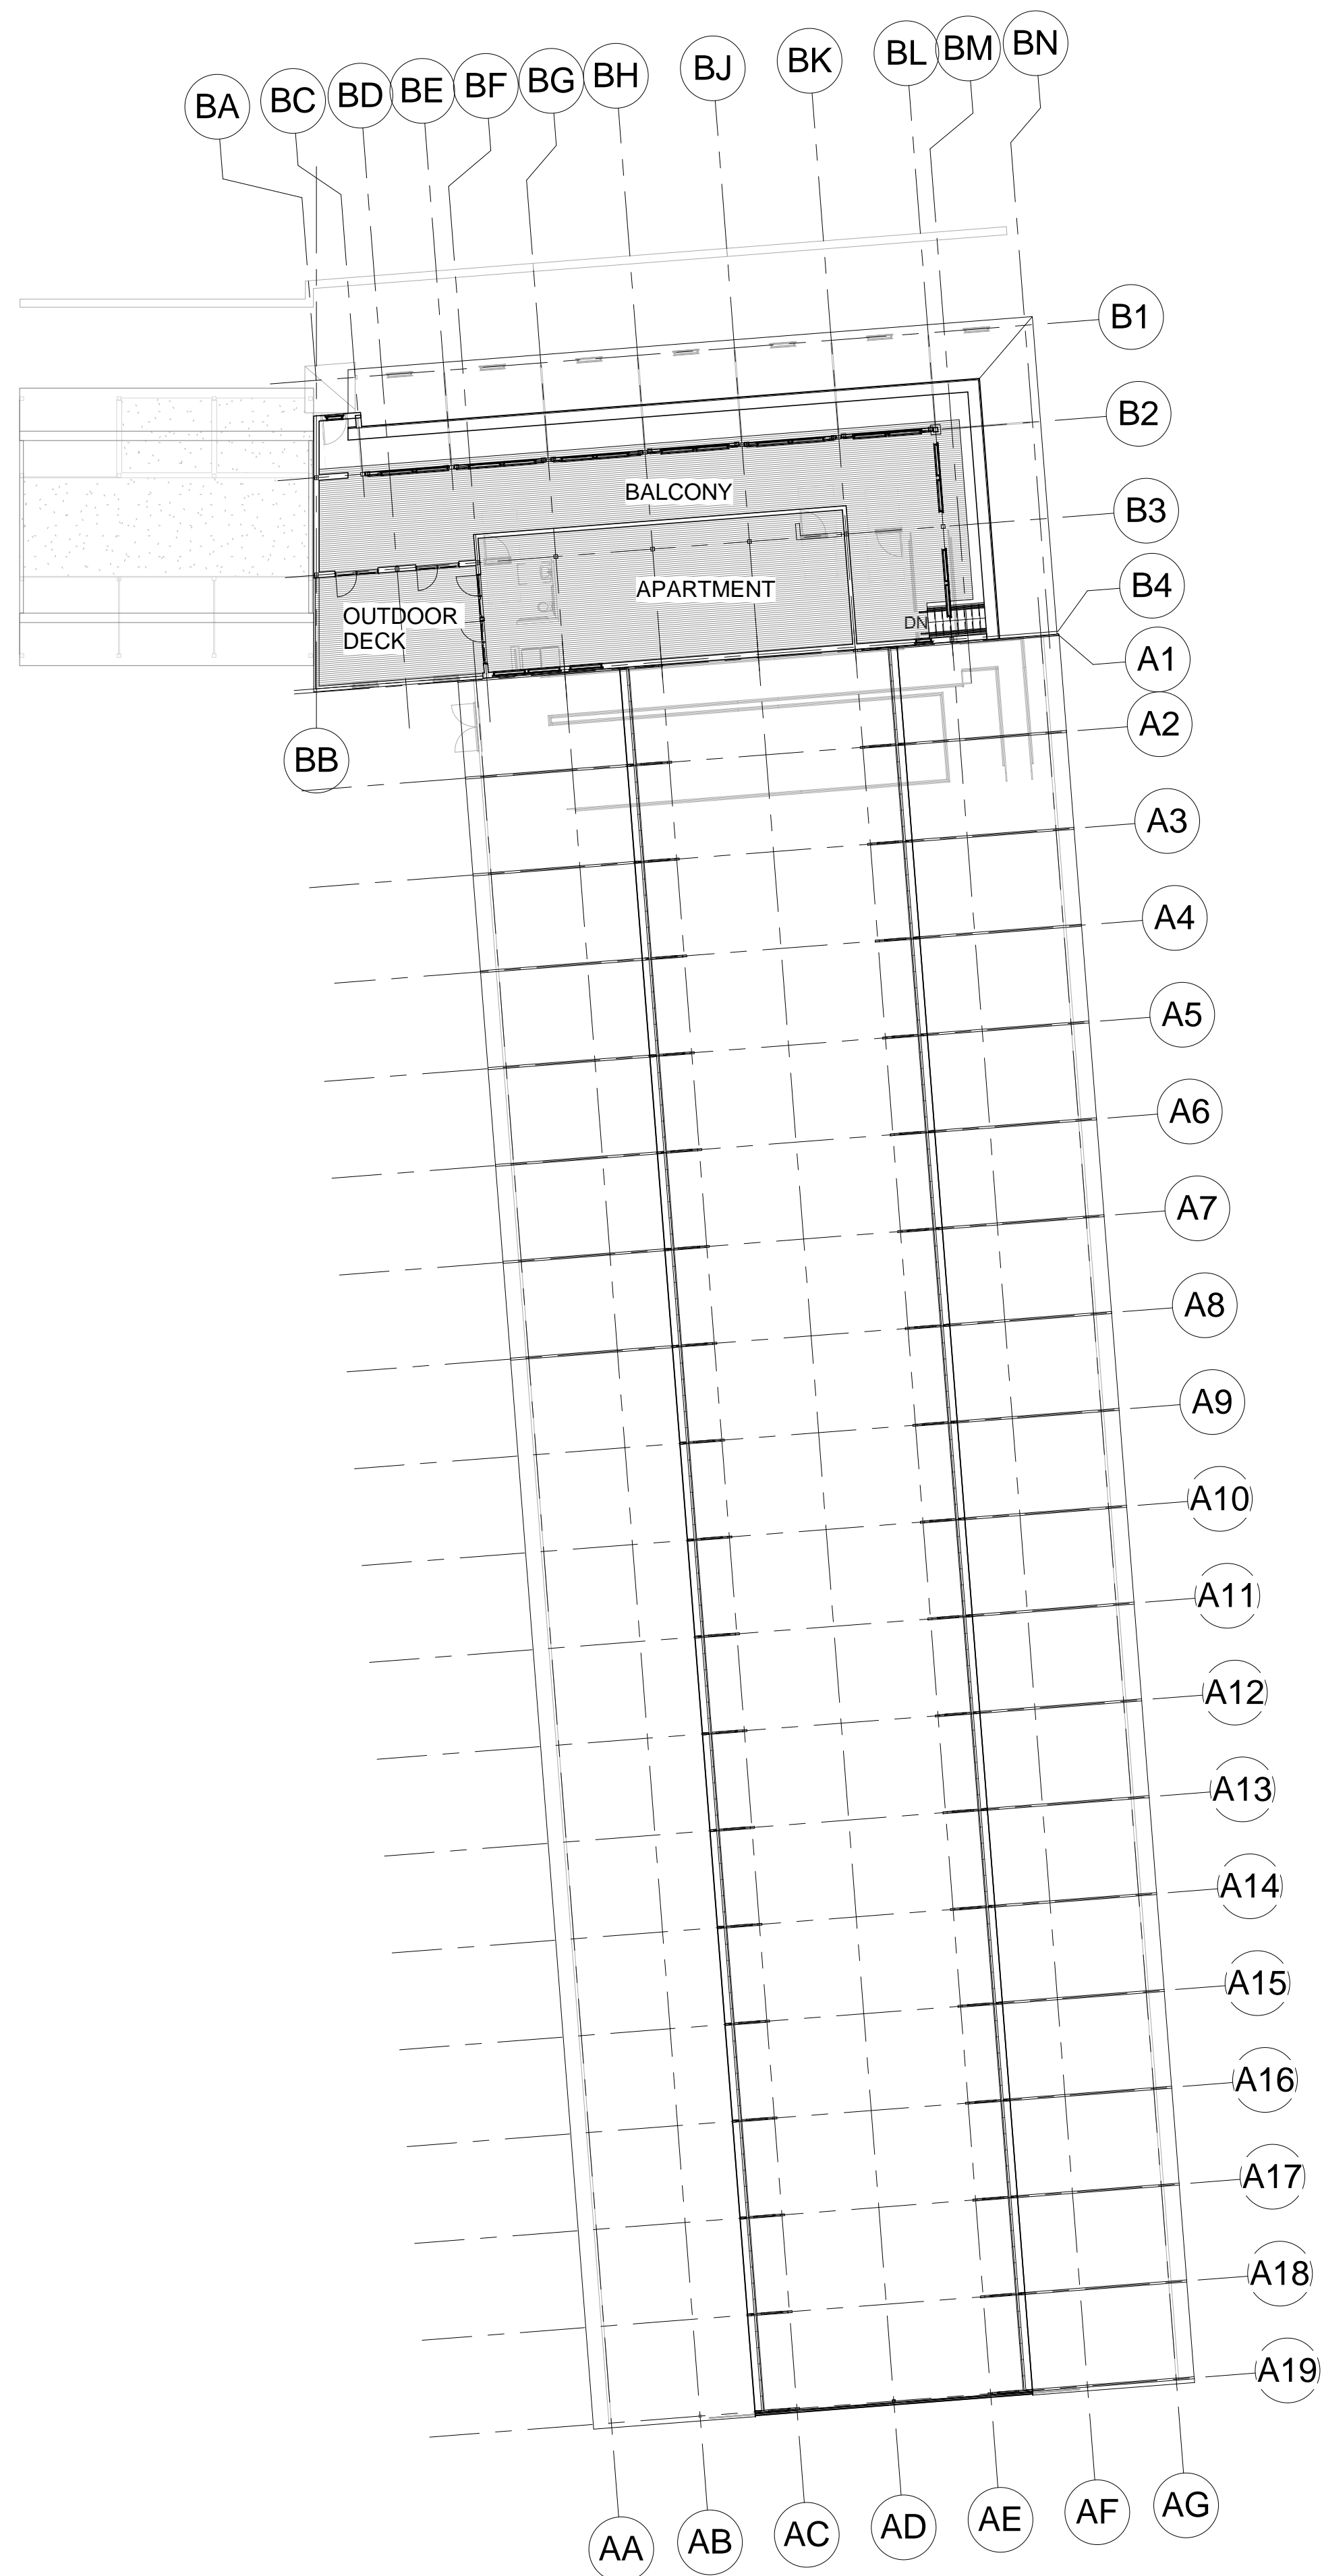

2 BARN LEVEL 2
 1/16" = 1'-0"

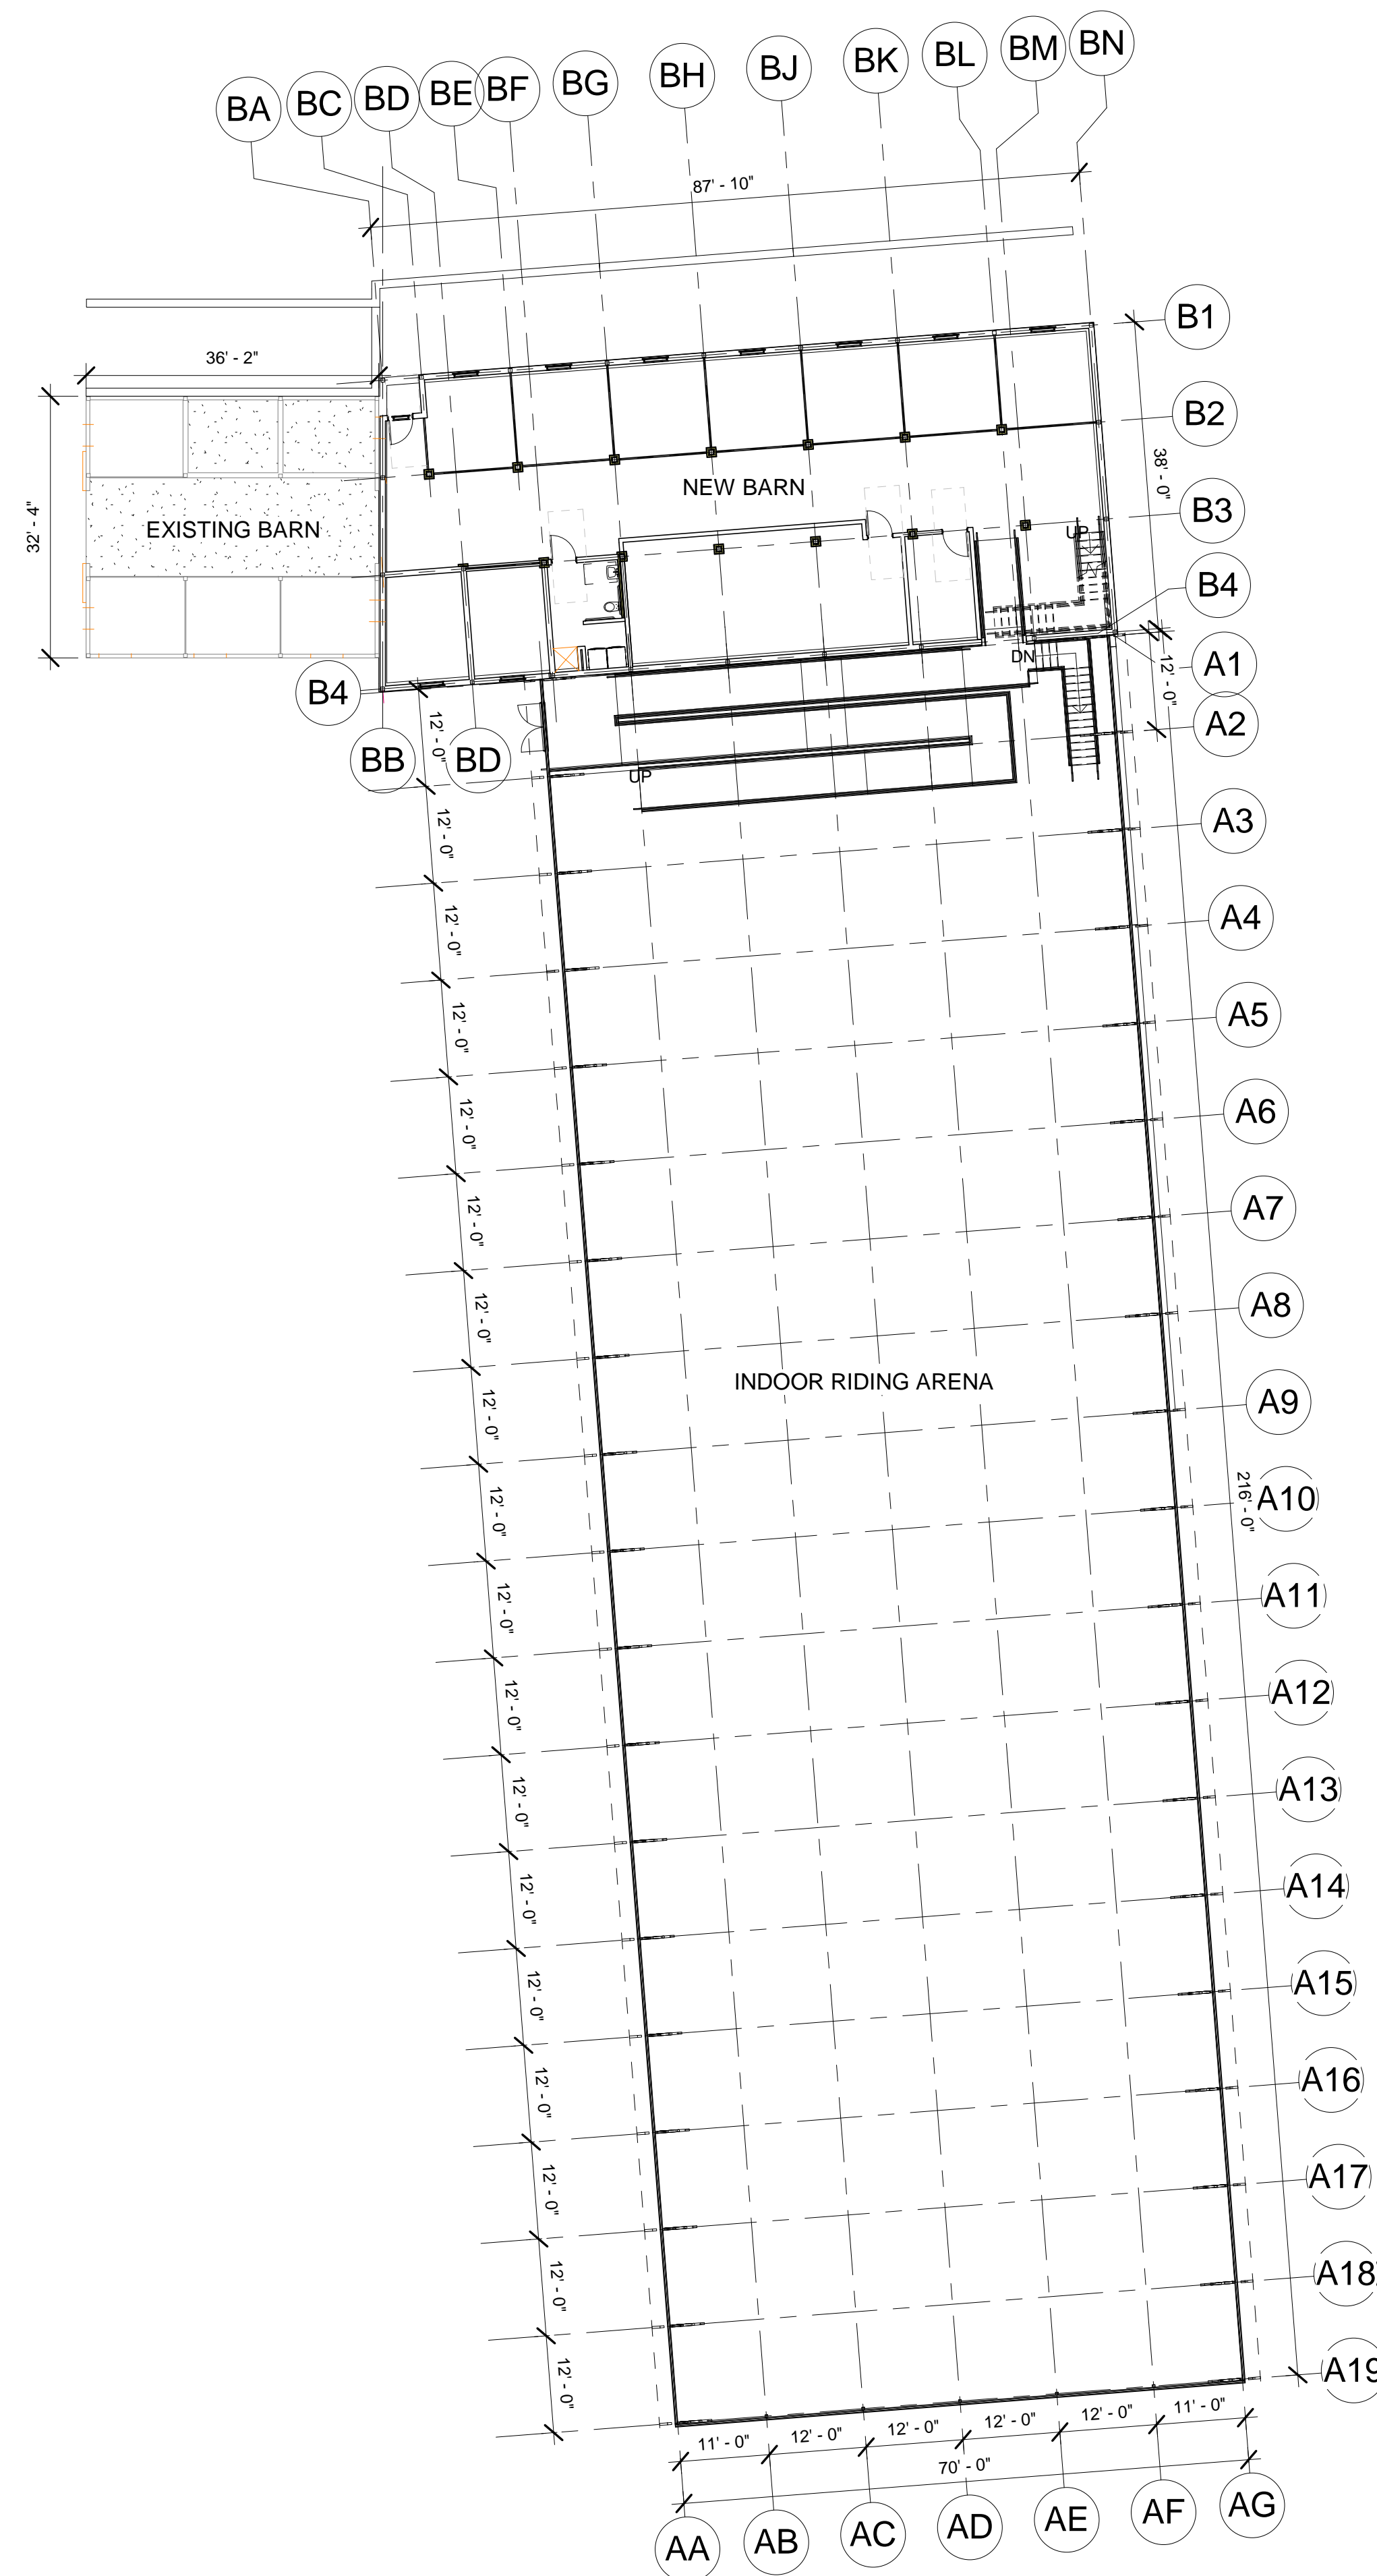

1 BARN LEVEL 1
 1/16" = 1'-0"