


**WILDSTAR FARM EQUESTRIAN FACILITY**

SHERBORN MASSACHUSETTS




Polly Kornblith and Michael Newman  
19 Nason Hill Lane  
Sherborn, Massachusetts, 01770


© COPYRIGHT 2017 JAMES T. GUARINO CONSULTING.

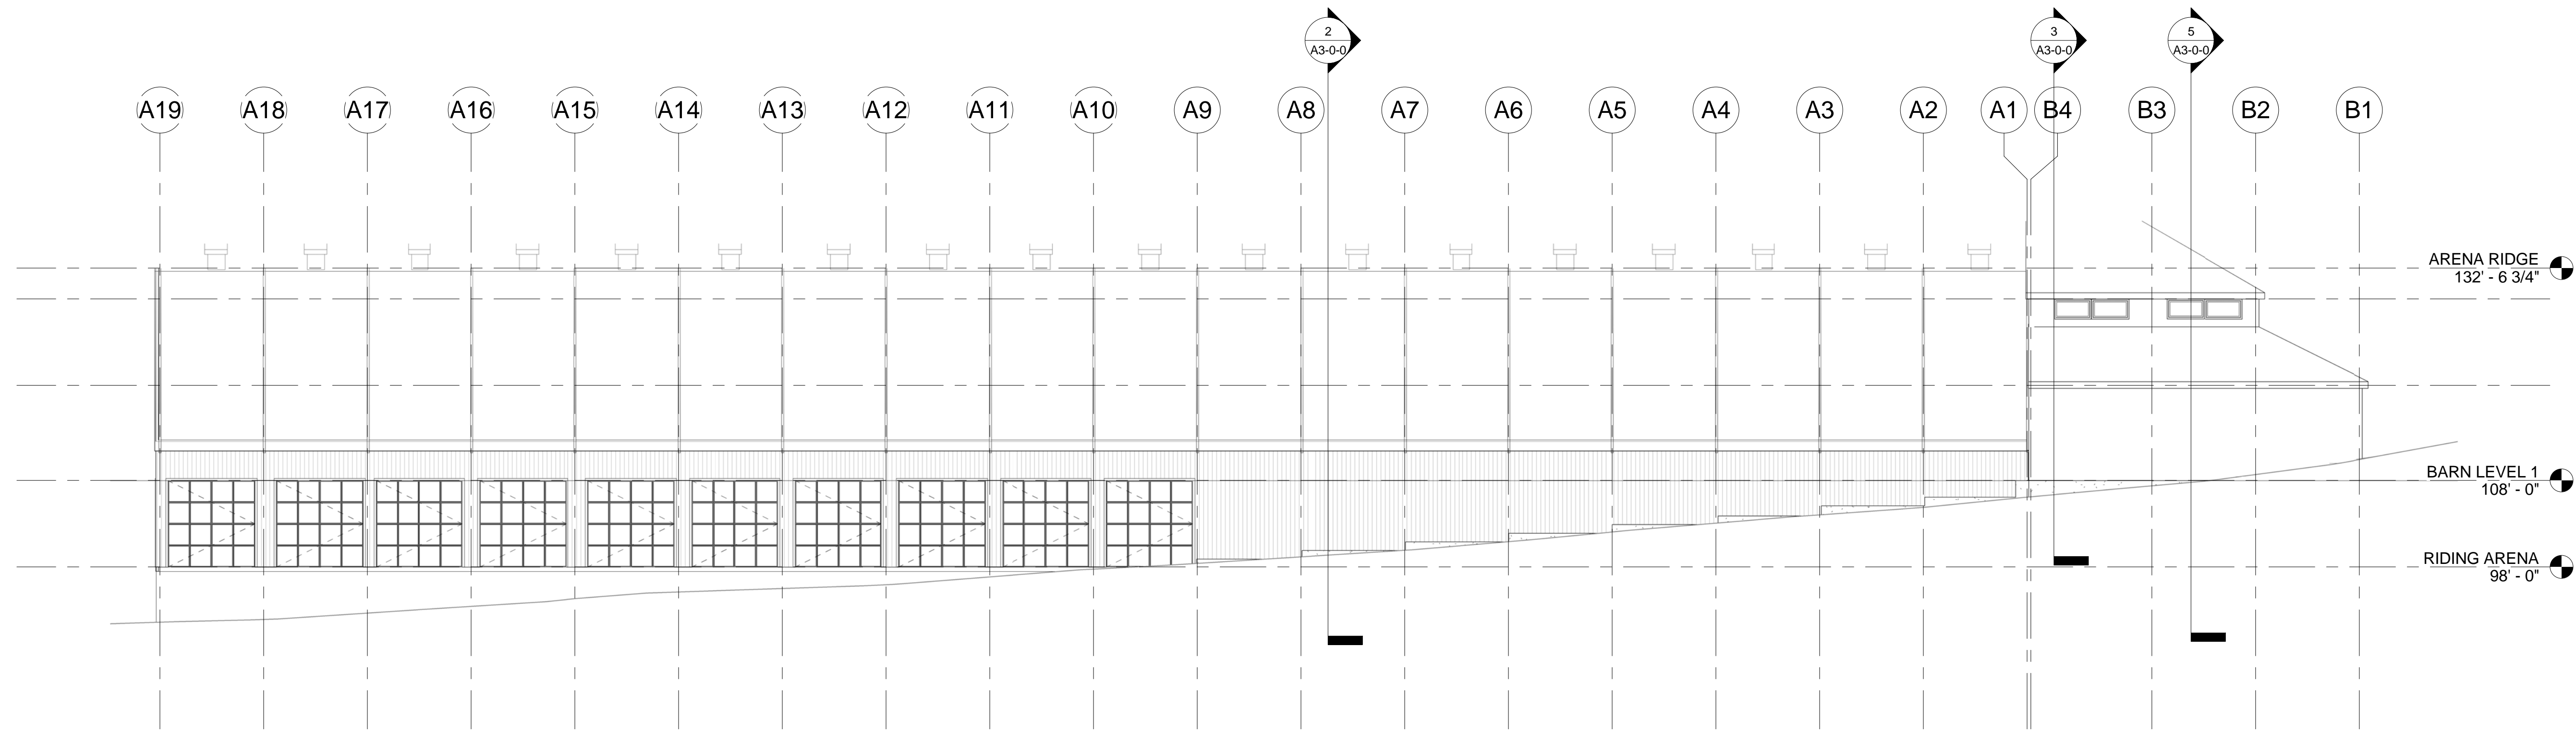


① EAST ELEVATION 3/32"  
3/32" = 1'-0"

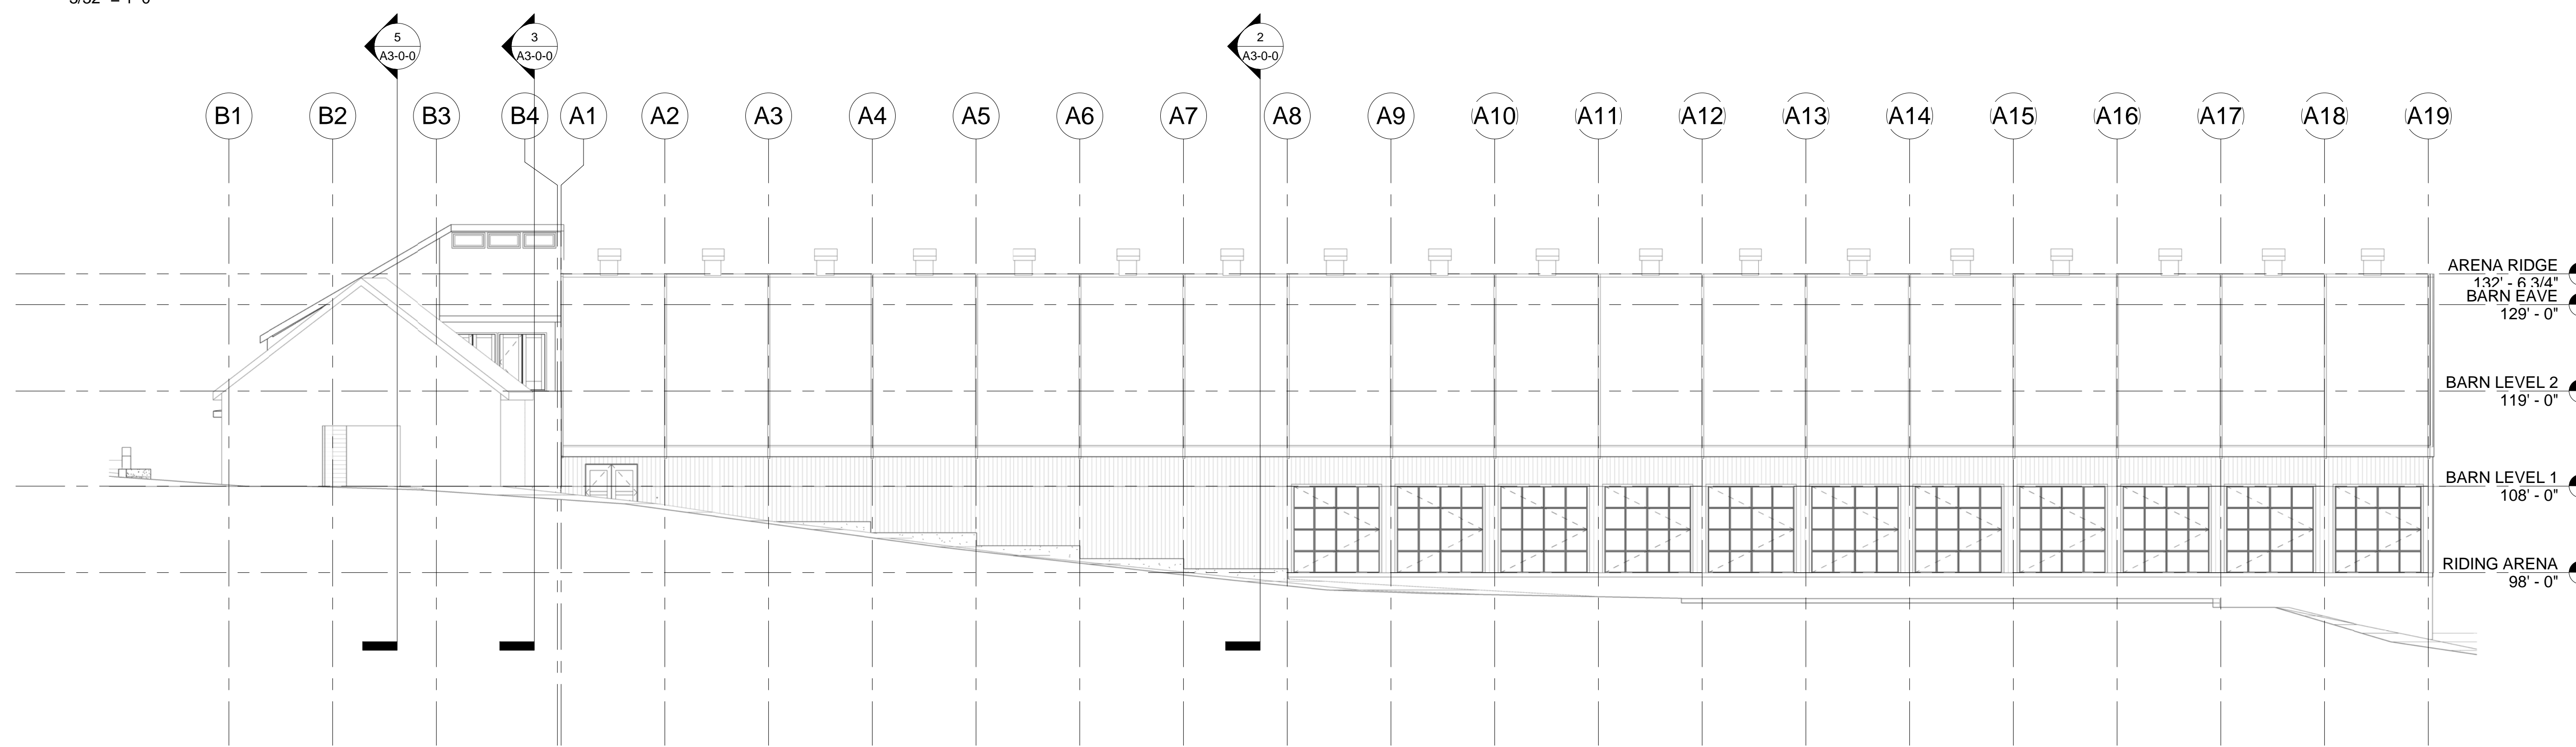

② WEST ELEVATION - 3/32"  
3/32" = 1'-0"

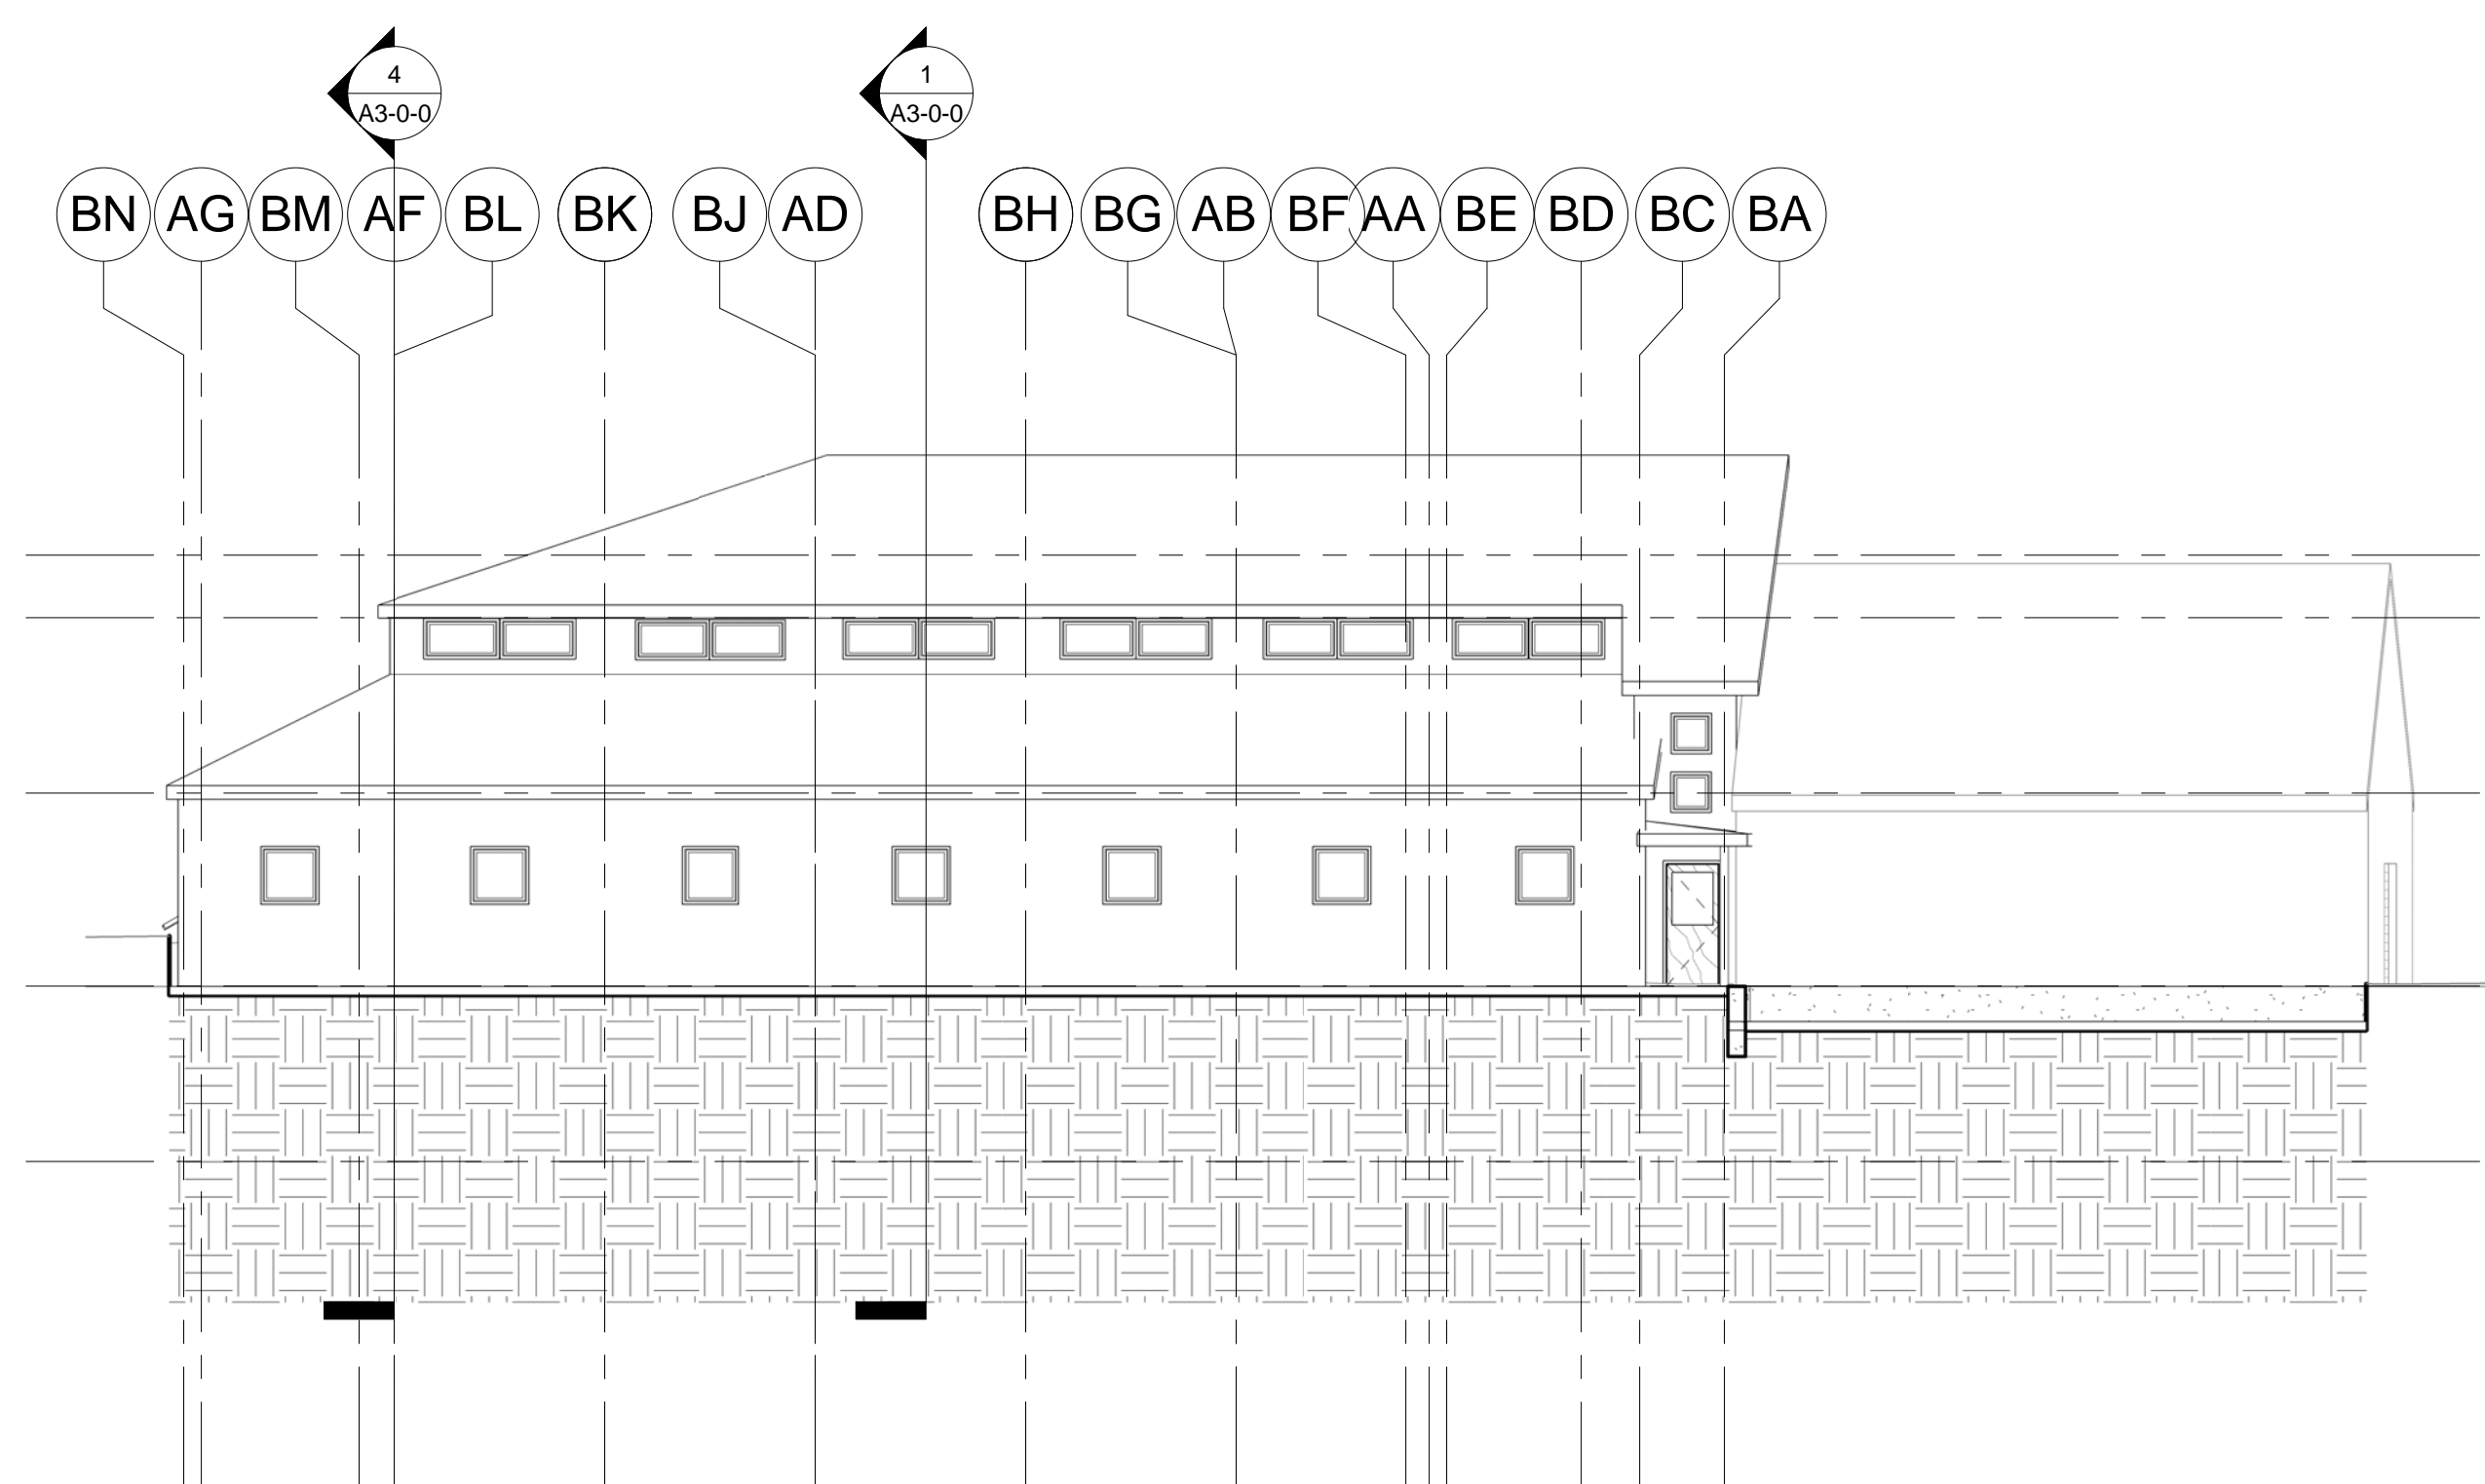


④ NORTH ELEVATION - 3/32"  
3/32" = 1'-0"

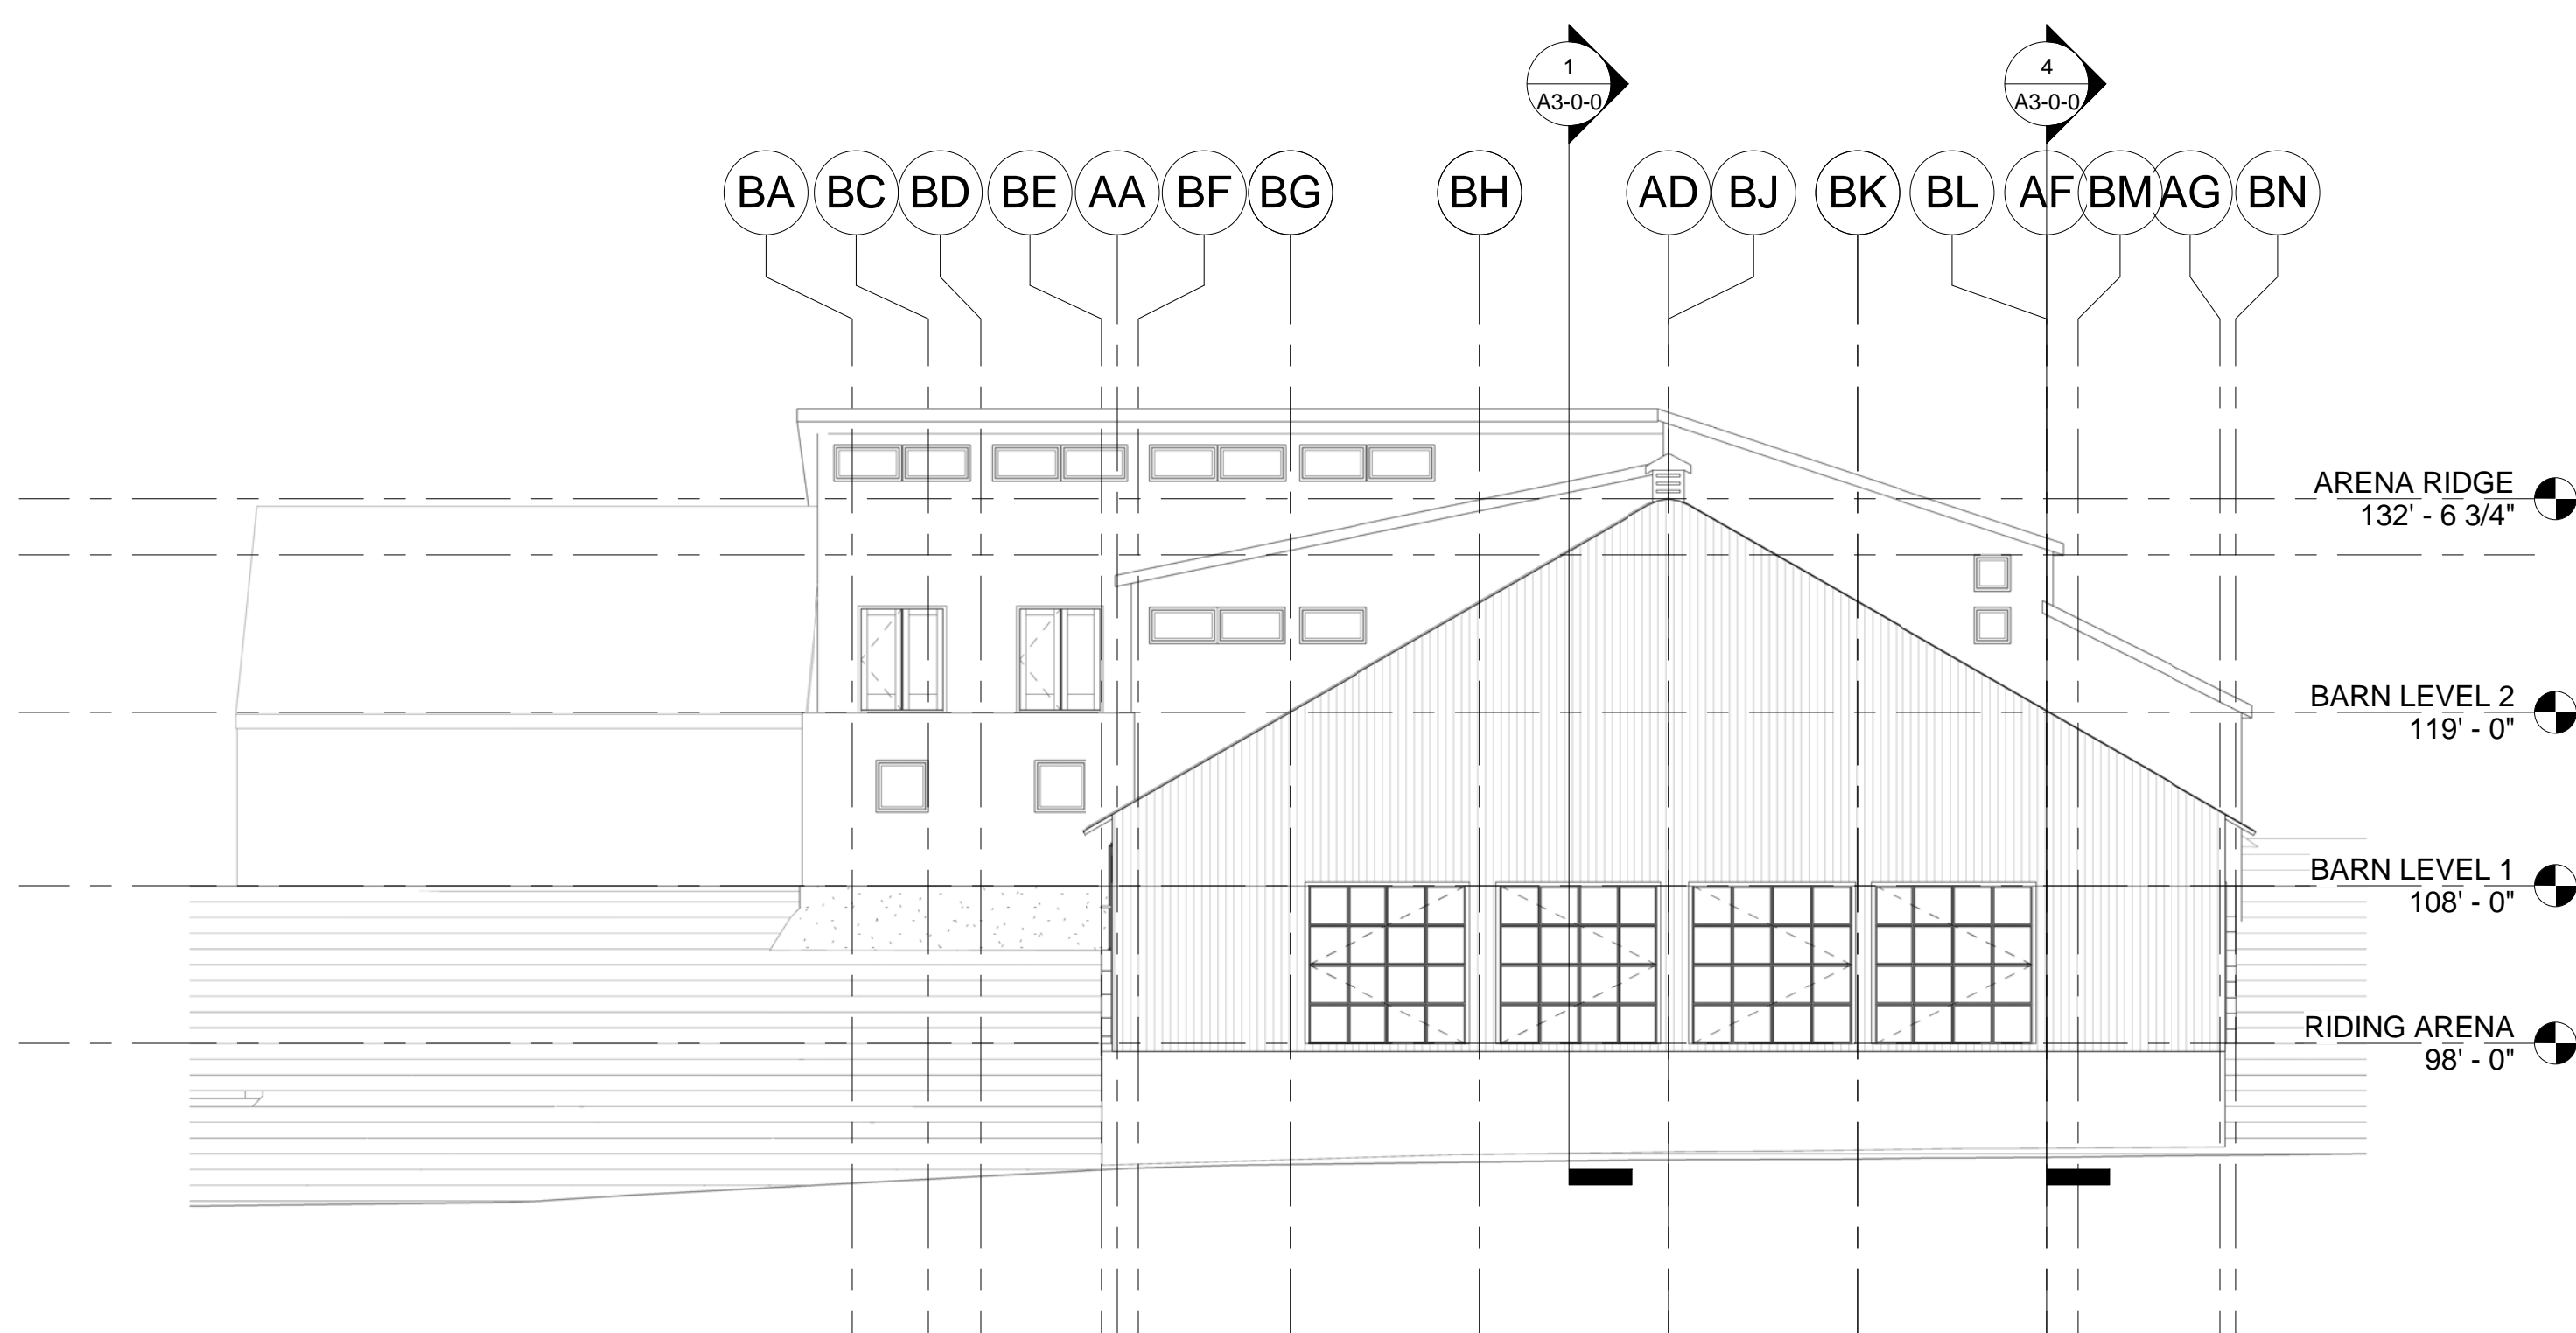


③ SOUTH ELEVATION - 3/32"  
3/32" = 1'-0"

Design Development  
Progress Print

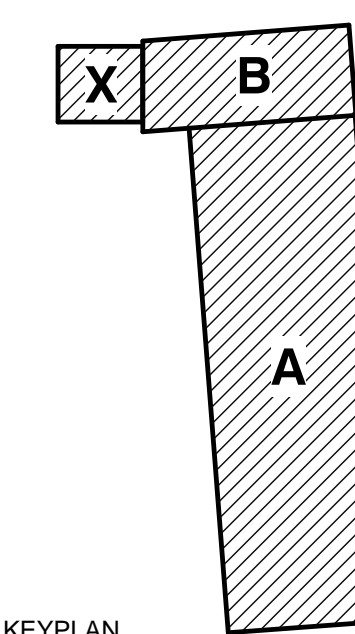

KEYPLAN

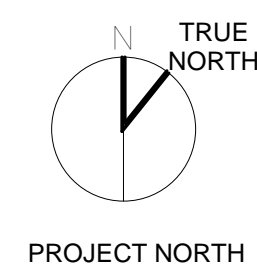

PROJECT NORTH

**OVERALL BUILDING ELEVATIONS**

Scale: 3/32" = 1'-0"  
Job No.: 17001.00  
Drawn By: JTG  
Date: 02/12/17

**A2-0-0**