

WILDSTAR FARM EQUESTRIAN FACILITY



SHERBORN MASSACHUSETTS



Polly Kornblith and Michael Newman
16 Nason Hill Lane
Sherborn, Massachusetts, 01770

© COPYRIGHT 2017 JAMES T. GUARINO CONSULTING.

Design Development
Progress Print

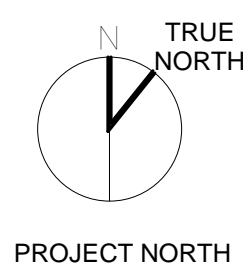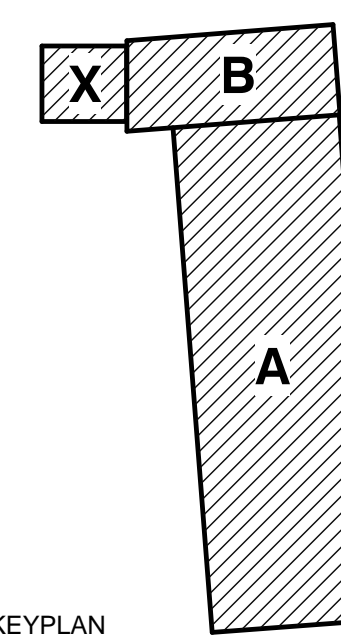

BUILDING ELEVATIONS - ENLARGED

Scale: 1/4" = 1'-0"
Job No.: 17001.00
Drawn By: JTG
Date: 02/12/17

A2-0-1

ARENA RIDGE
132' - 6 3/4"

BARN EAVE
129' - 0"

BARN LEVEL 2
119' - 0"

ARENA RIDGE
132' - 6 3/4"

BARN EAVE
129' - 0"

BARN LEVEL 2
119' - 0"


BARN LEVEL 1
108' - 0"

WEST ELEVATION - PARTIAL AT ROOF -
1/4"
1/4" = 1'-0"

EAST ELEVATION - PARTIAL - 1/4"
1/4" = 1'-0"

EAST ELEVATION 1/4"
1/4" = 1'-0"

1 NORTH ELEVATION - 1/4"
1/4" = 1'-0"

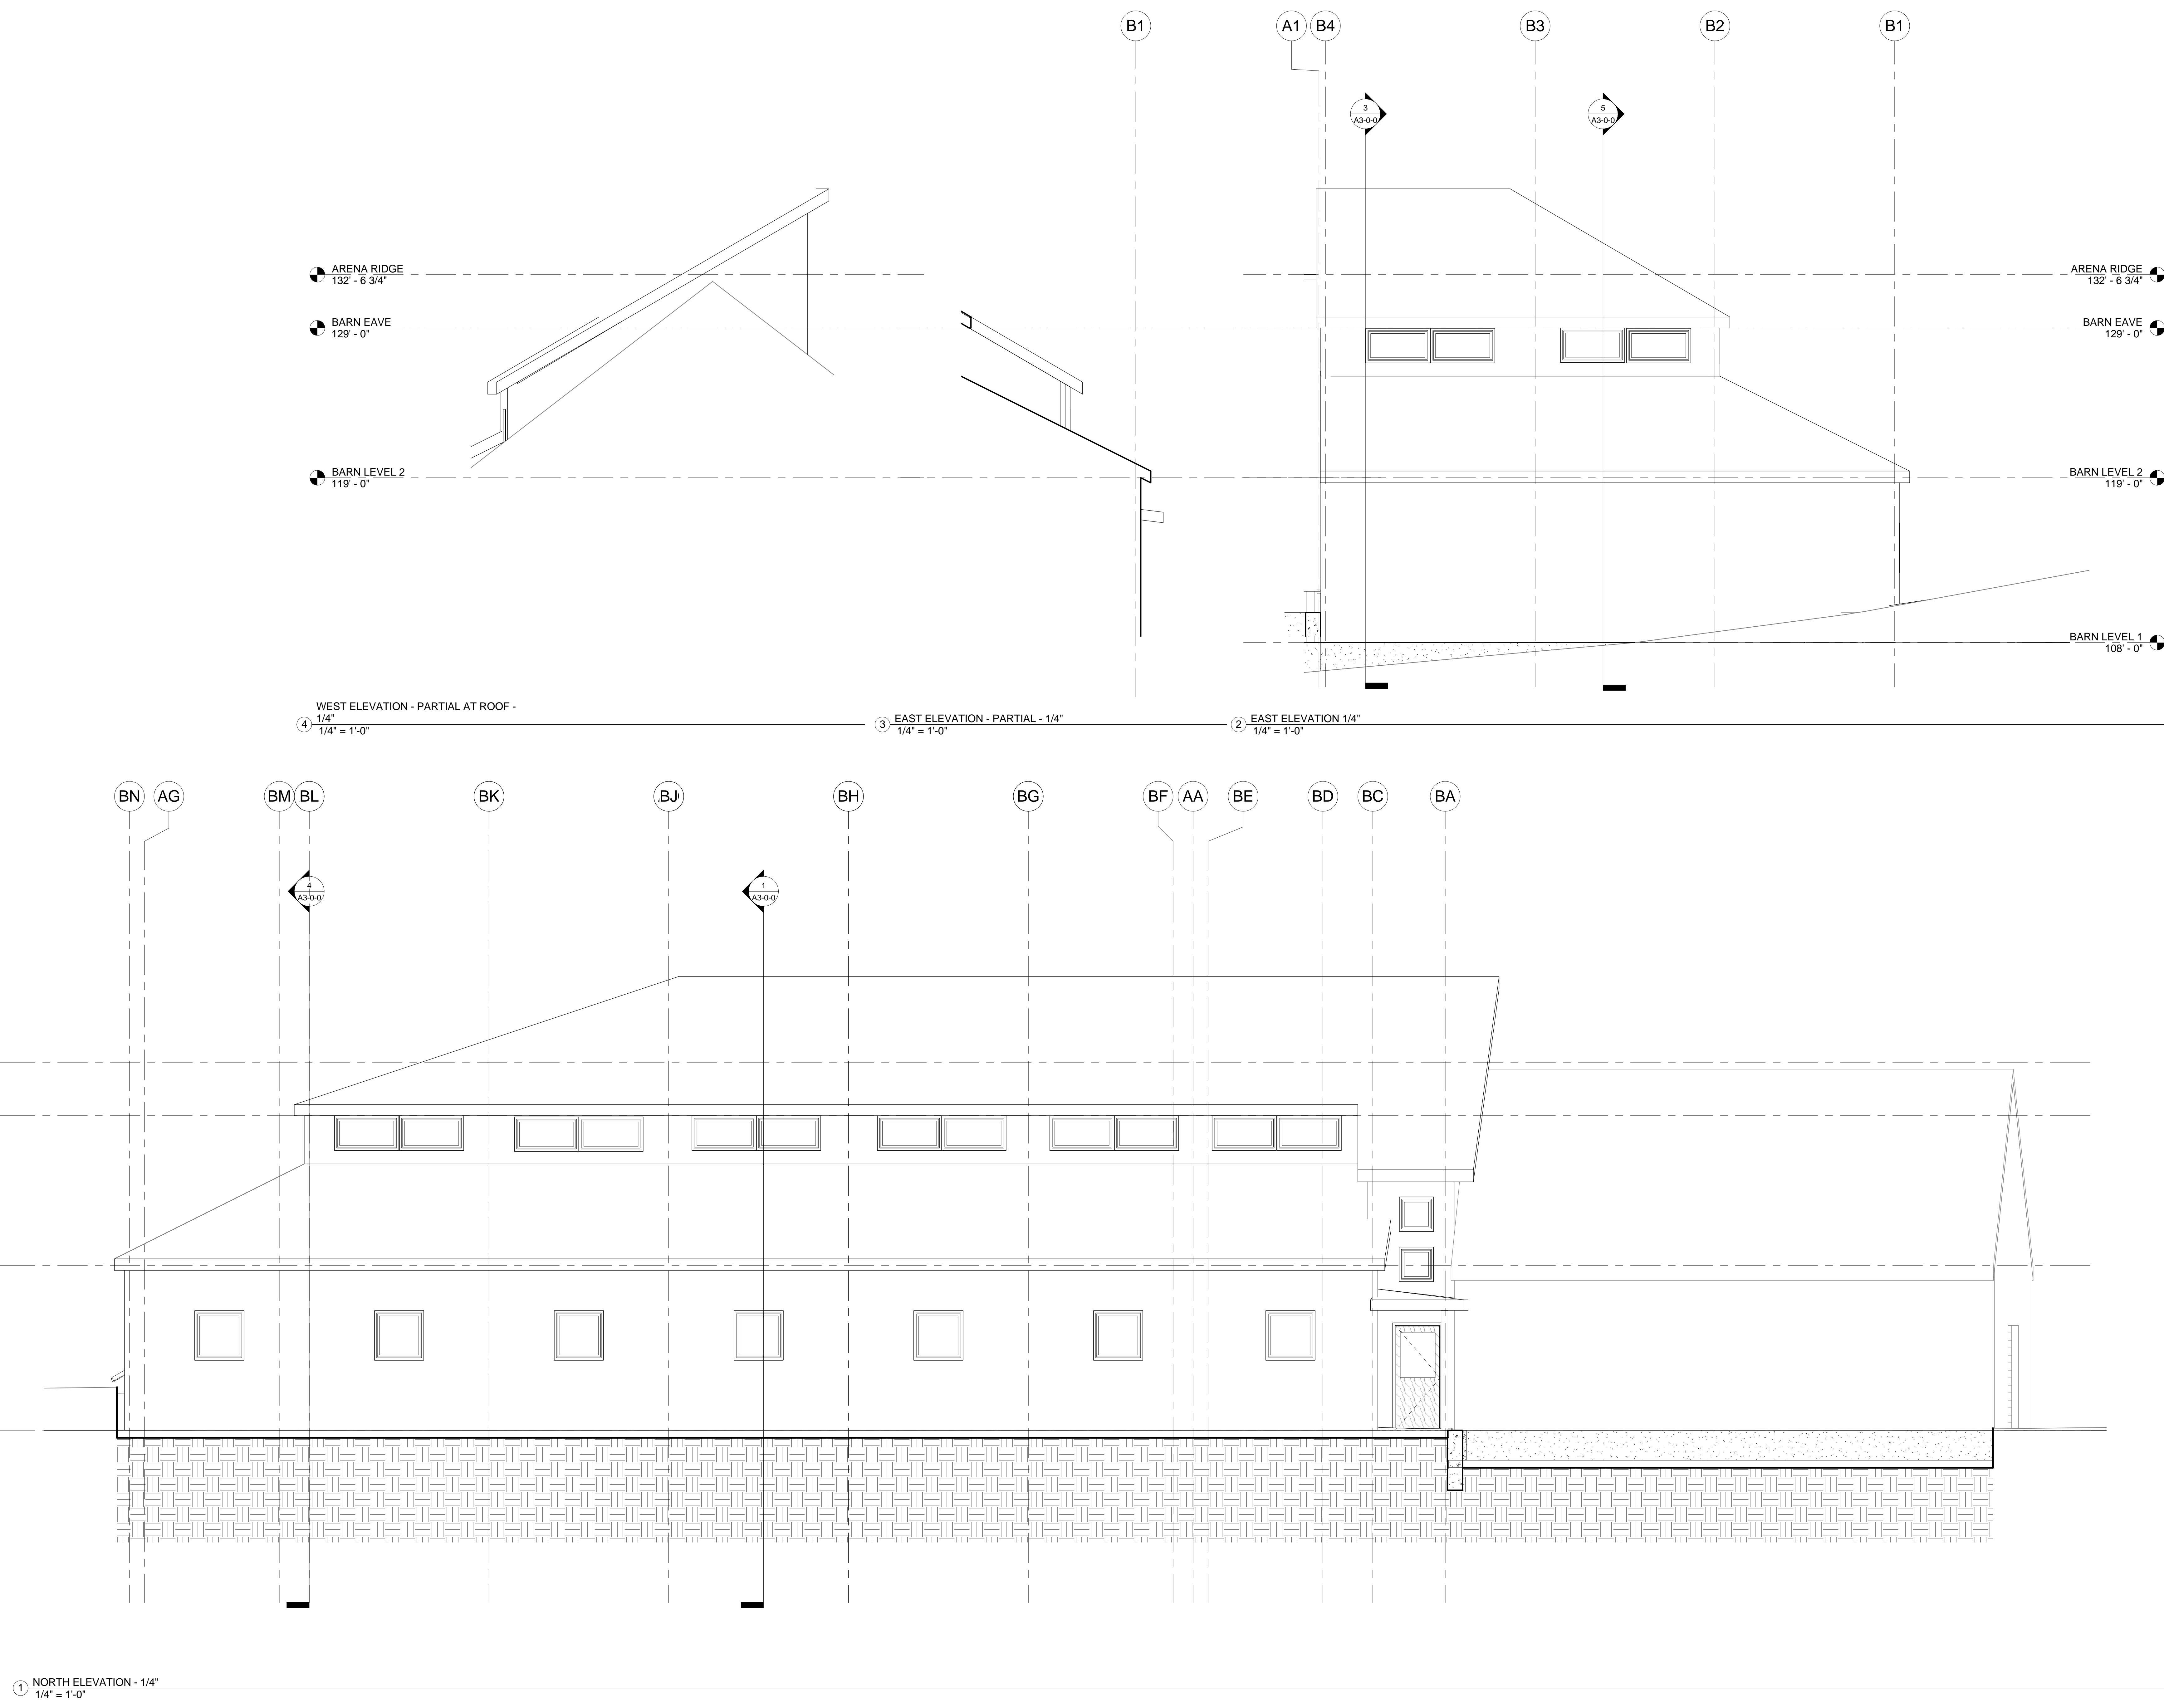

1 NORTH ELEVATION - 1/4"
1/4" = 1'-0"