


**WILDSTAR FARM EQUESTRIAN FACILITY**


SHERBORN MASSACHUSETTS




Polly Kornblith and Michael Newman  
16 Nason Hill Lane  
Sherborn, Massachusetts, 01770

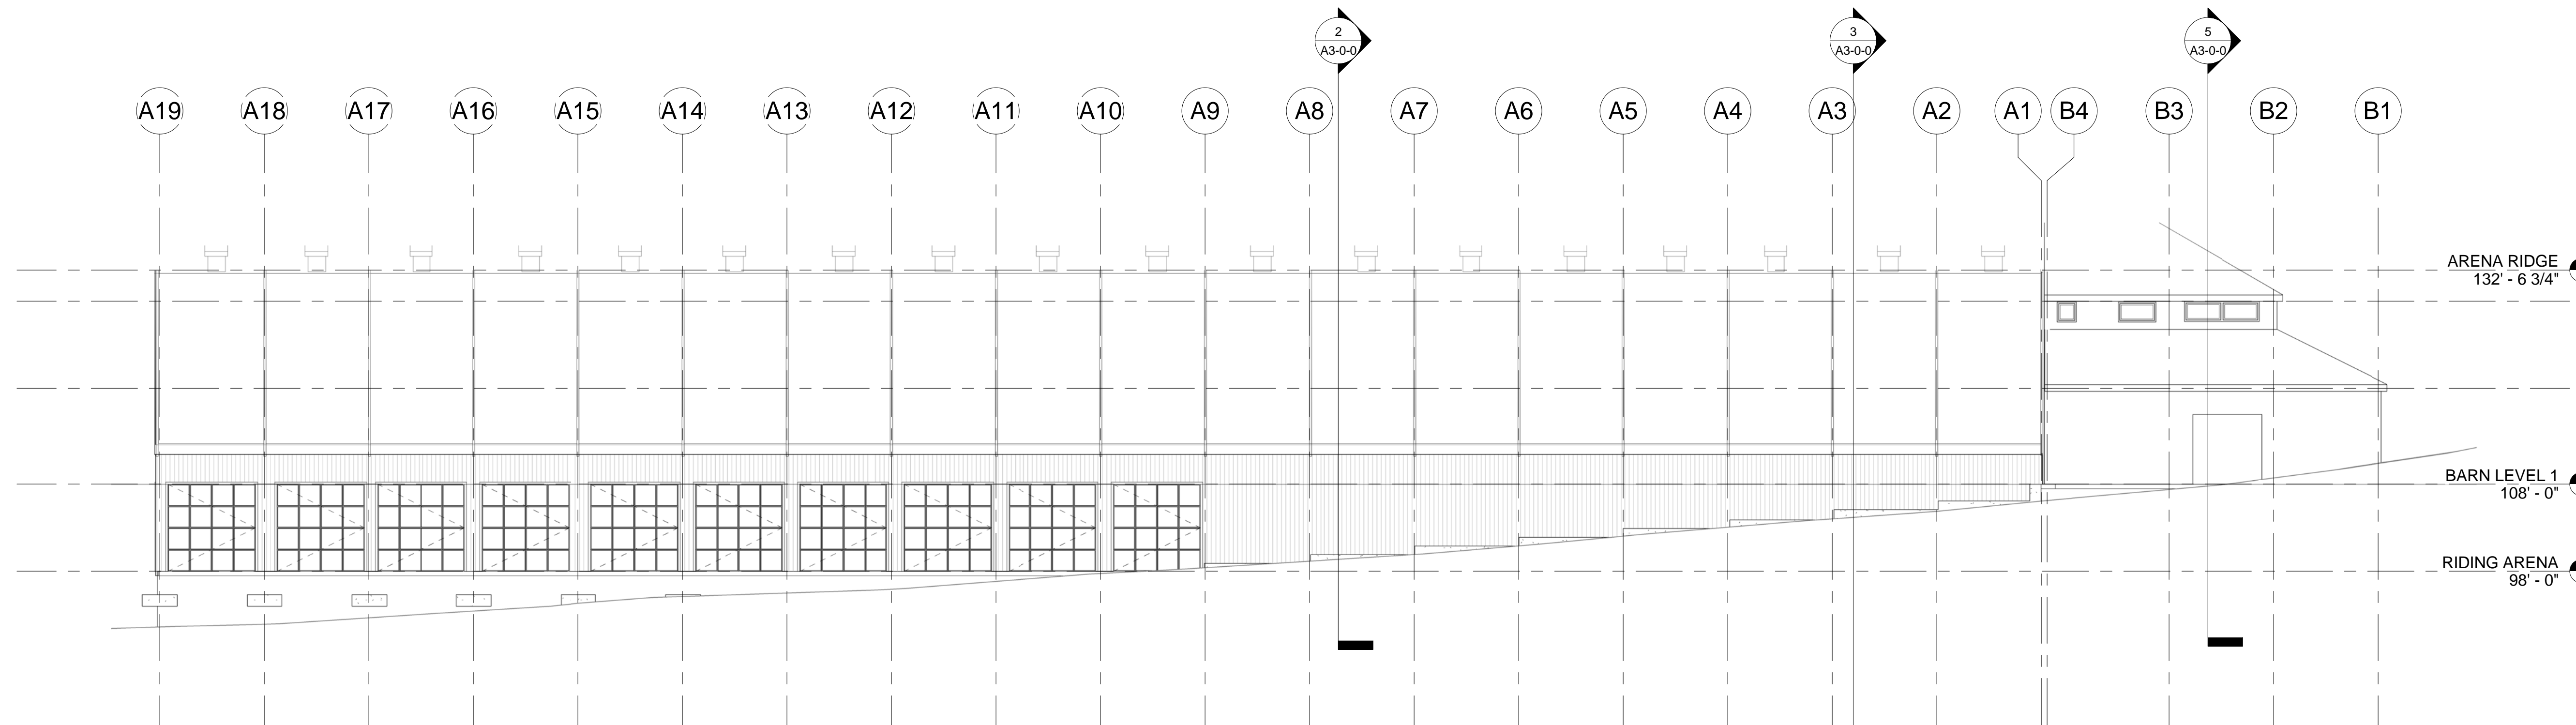


① EAST ELEVATION 3/32"  
3/32" = 1'-0"

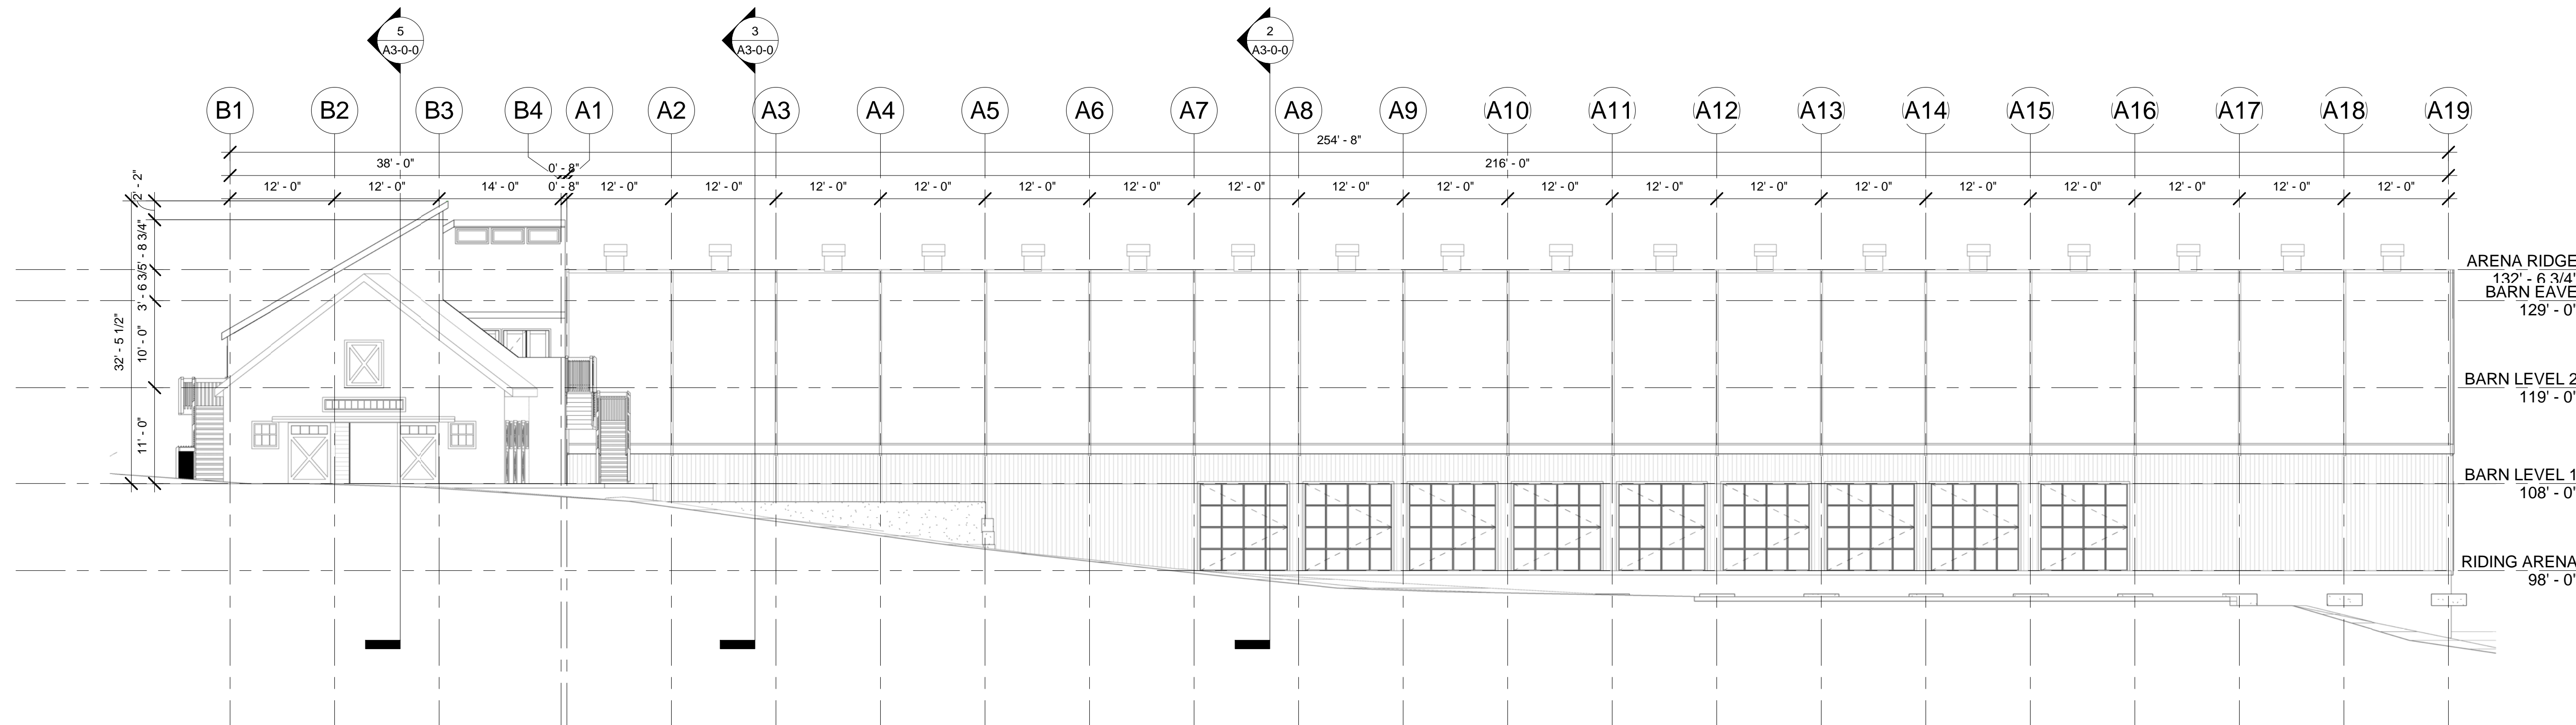

② WEST ELEVATION - 3/32"  
3/32" = 1'-0"

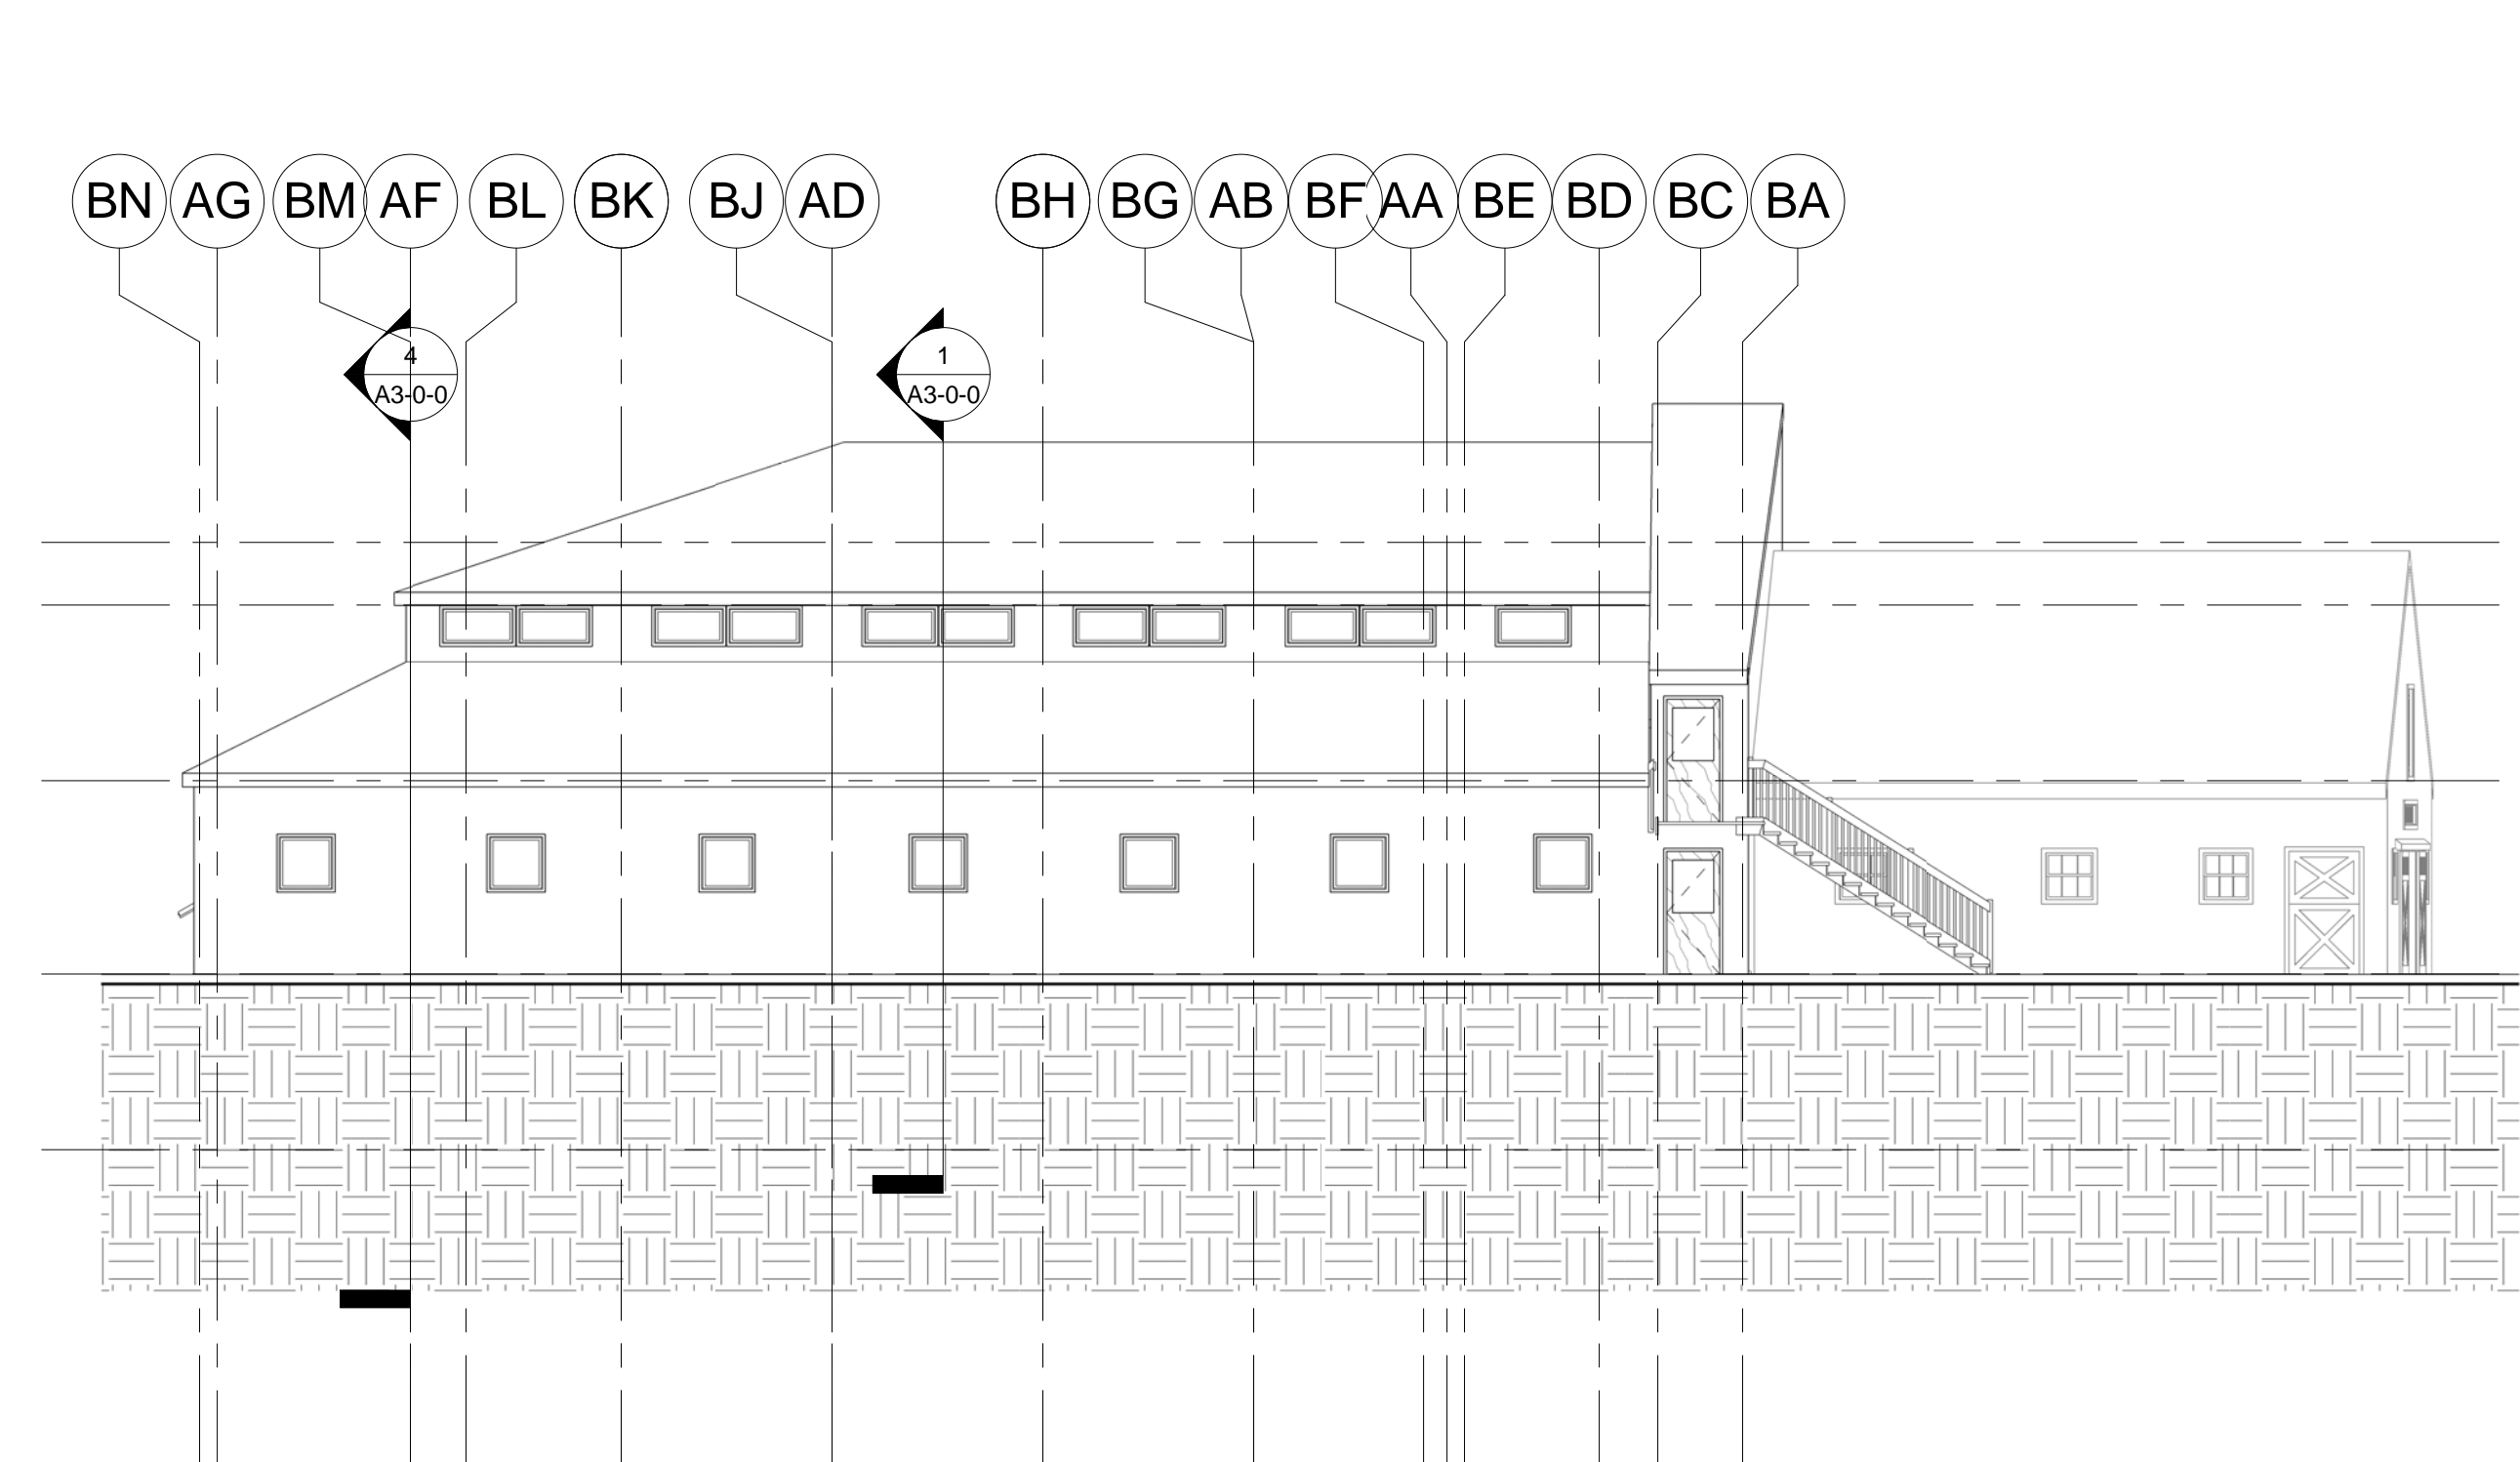



④ NORTH ELEVATION - 3/32"  
3/32" = 1'-0"

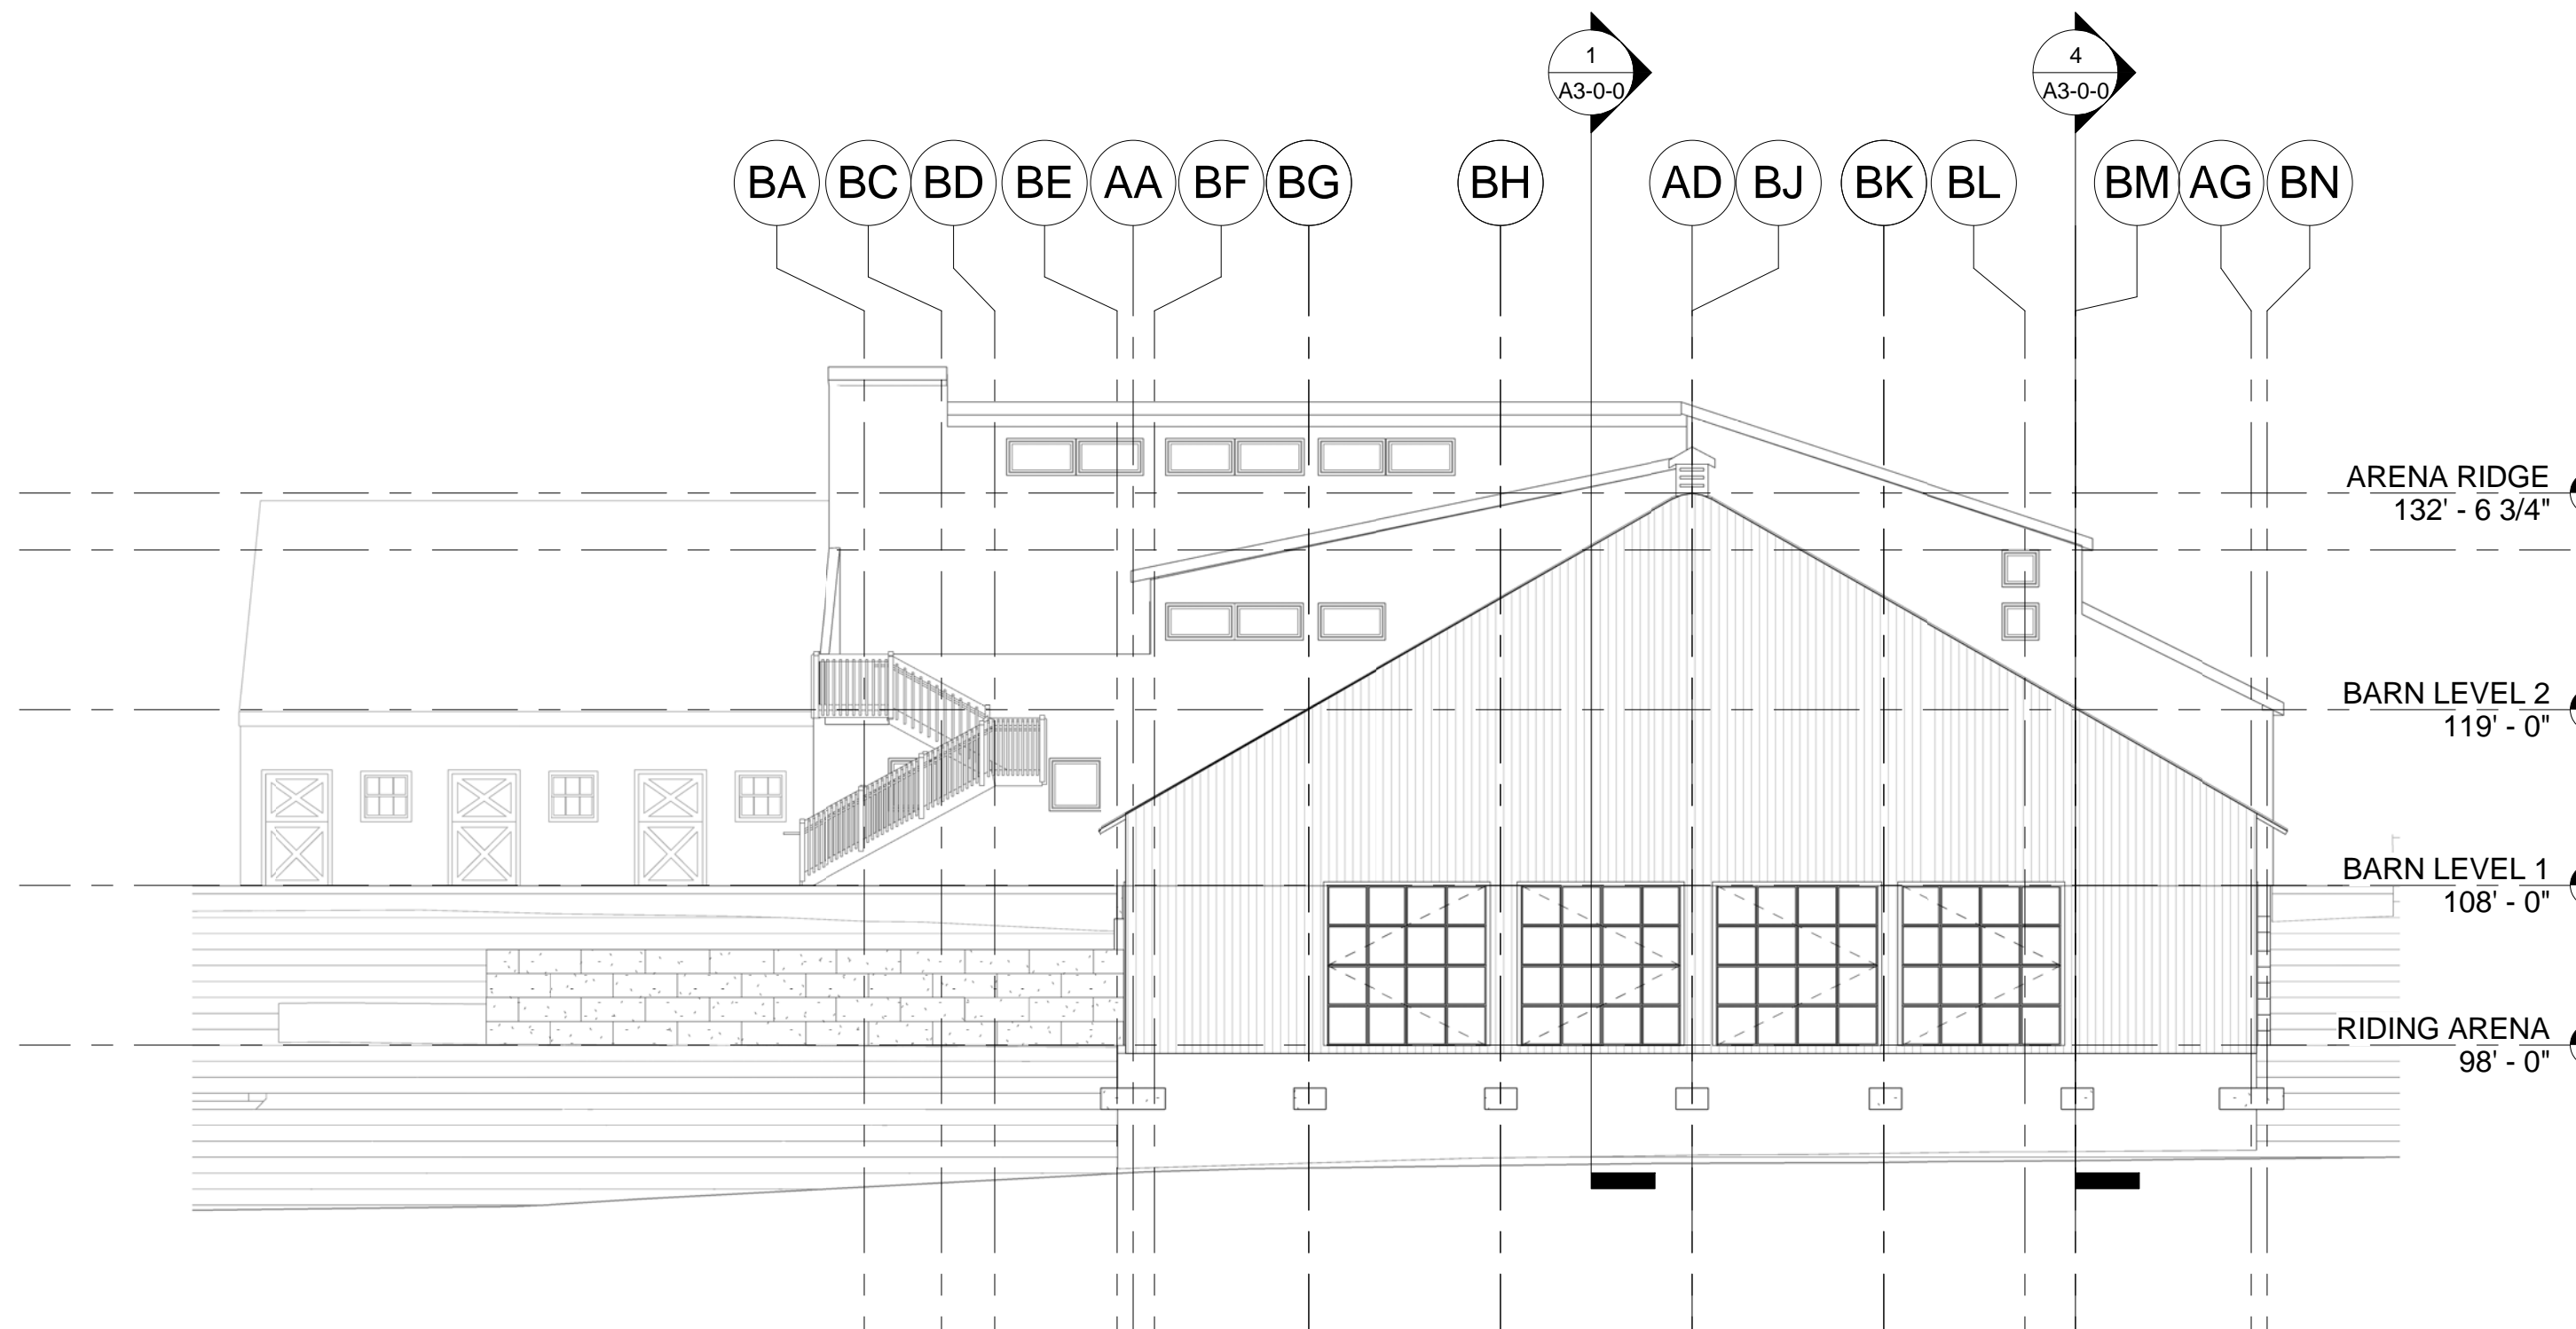

③ SOUTH ELEVATION - 3/32"  
3/32" = 1'-0"

© COPYRIGHT 2017 JAMES T. GUARINO CONSULTING.

Design Development  
Progress Print

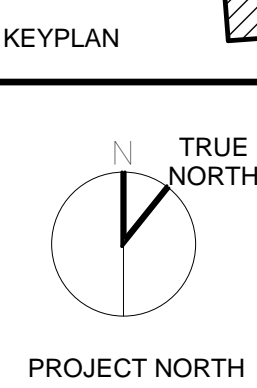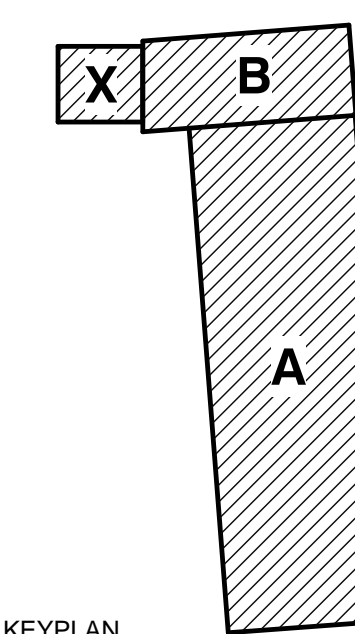

**OVERALL BUILDING ELEVATIONS**

Scale: 3/32" = 1'-0"  
Job No.: 17001.00  
Drawn By: JTG  
Date: 03/19/17

**A2-0-0**