

**WILDSTAR FARM
EQUESTRIAN FACILITY**



SHERBORN
MASSACHUSETTS



Polly Kornblith and Michael Newman
19 Nason Hill Lane
Sherborn, Massachusetts, 01770

© COPYRIGHT 2017 JAMES T. GUARINO CONSULTING.


Design Development
Progress Print

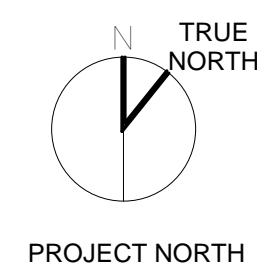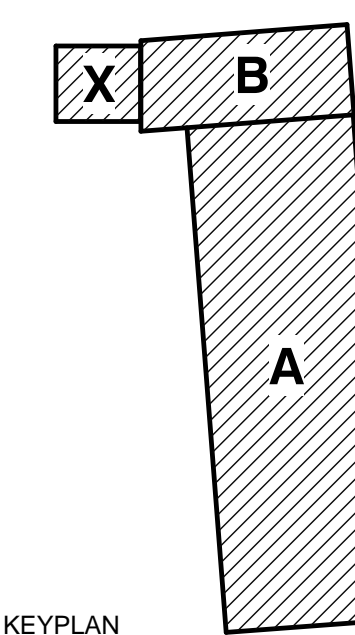

**BUILDING
ELEVATIONS -
ENLARGED**

Scale: 1/4" = 1'-0"
Job No.: 17001.00
Drawn By: JTG
Date: 03/19/17


A2-0-1

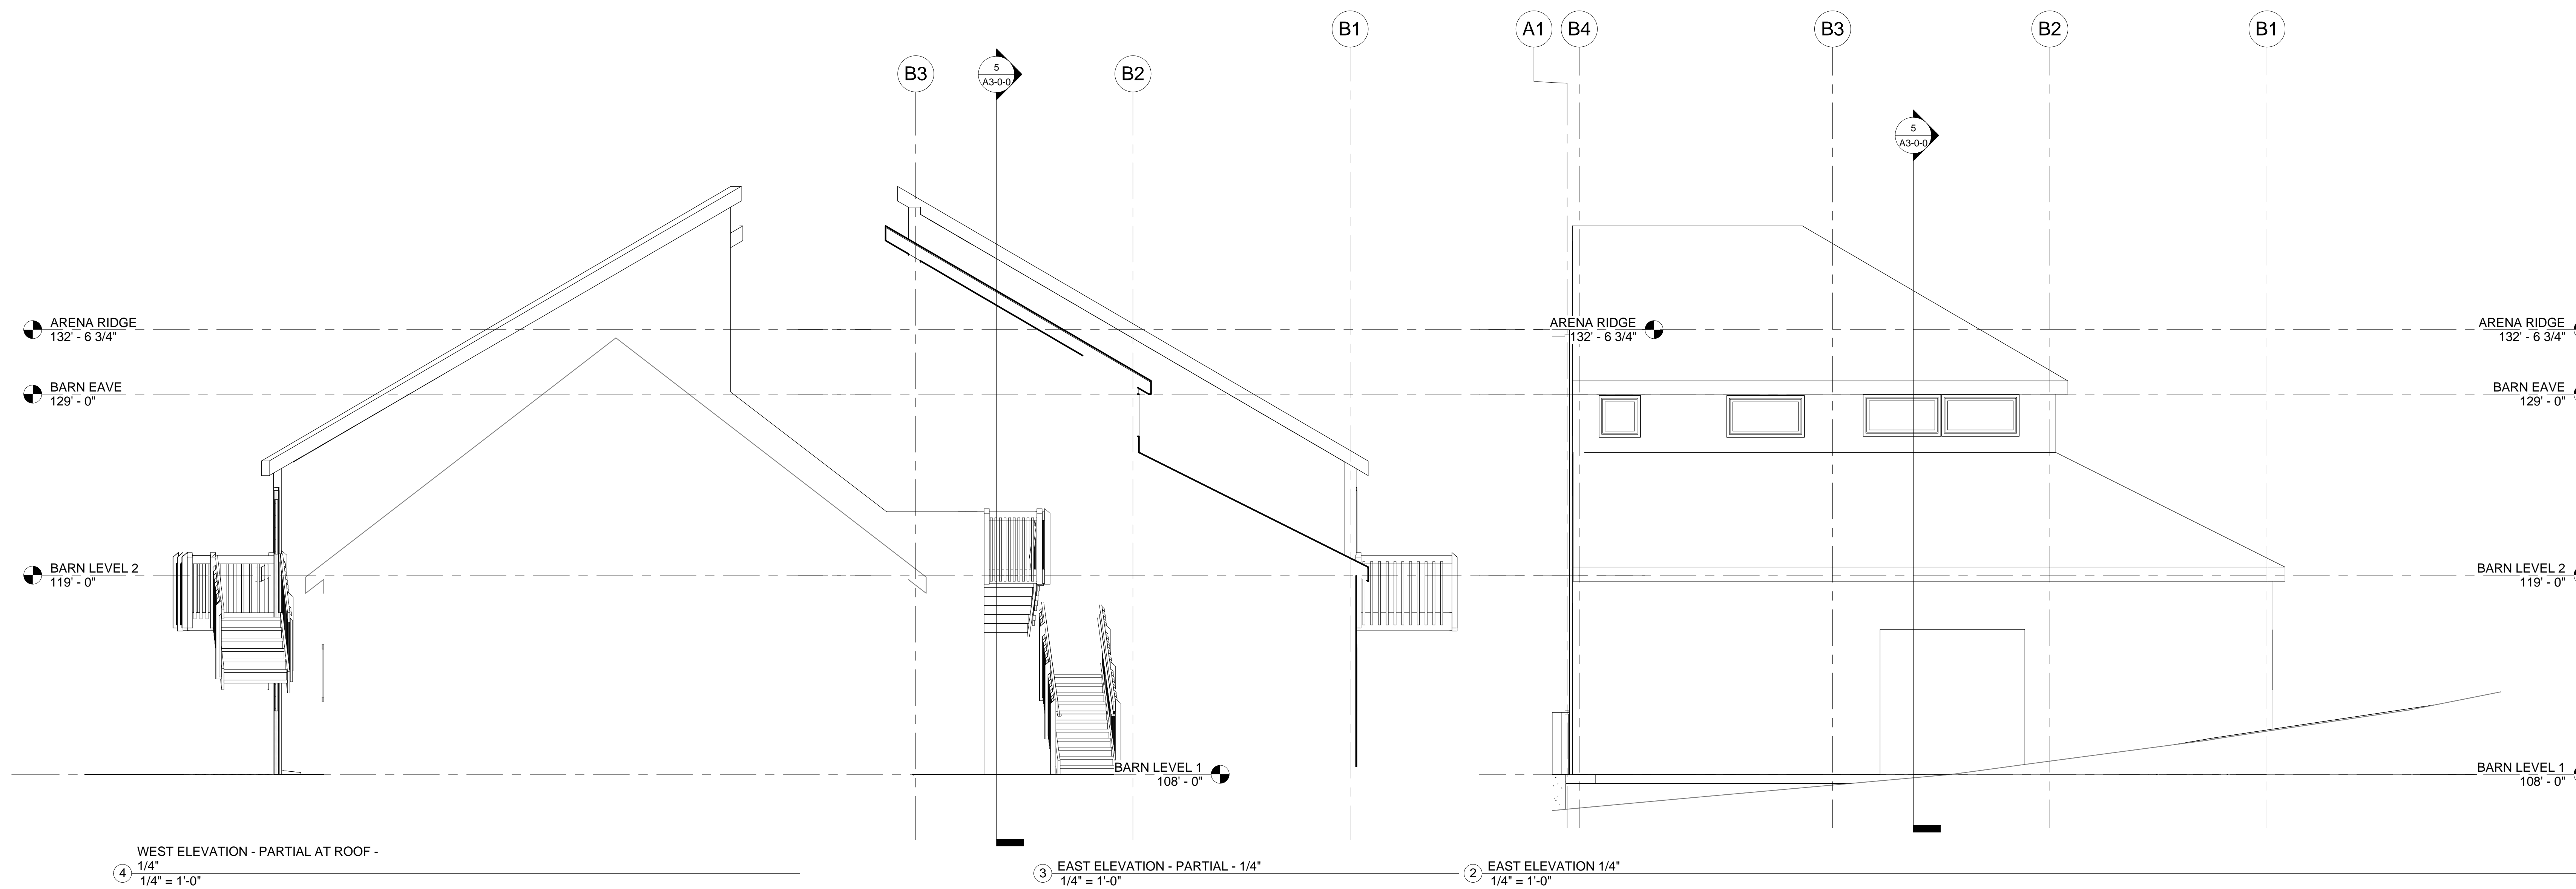

4 WEST ELEVATION - PARTIAL AT ROOF -
1/4"
1/4" = 1'-0"

3 EAST ELEVATION - PARTIAL - 1/4"
1/4" = 1'-0"

2 EAST ELEVATION 1/4"
1/4" = 1'-0"

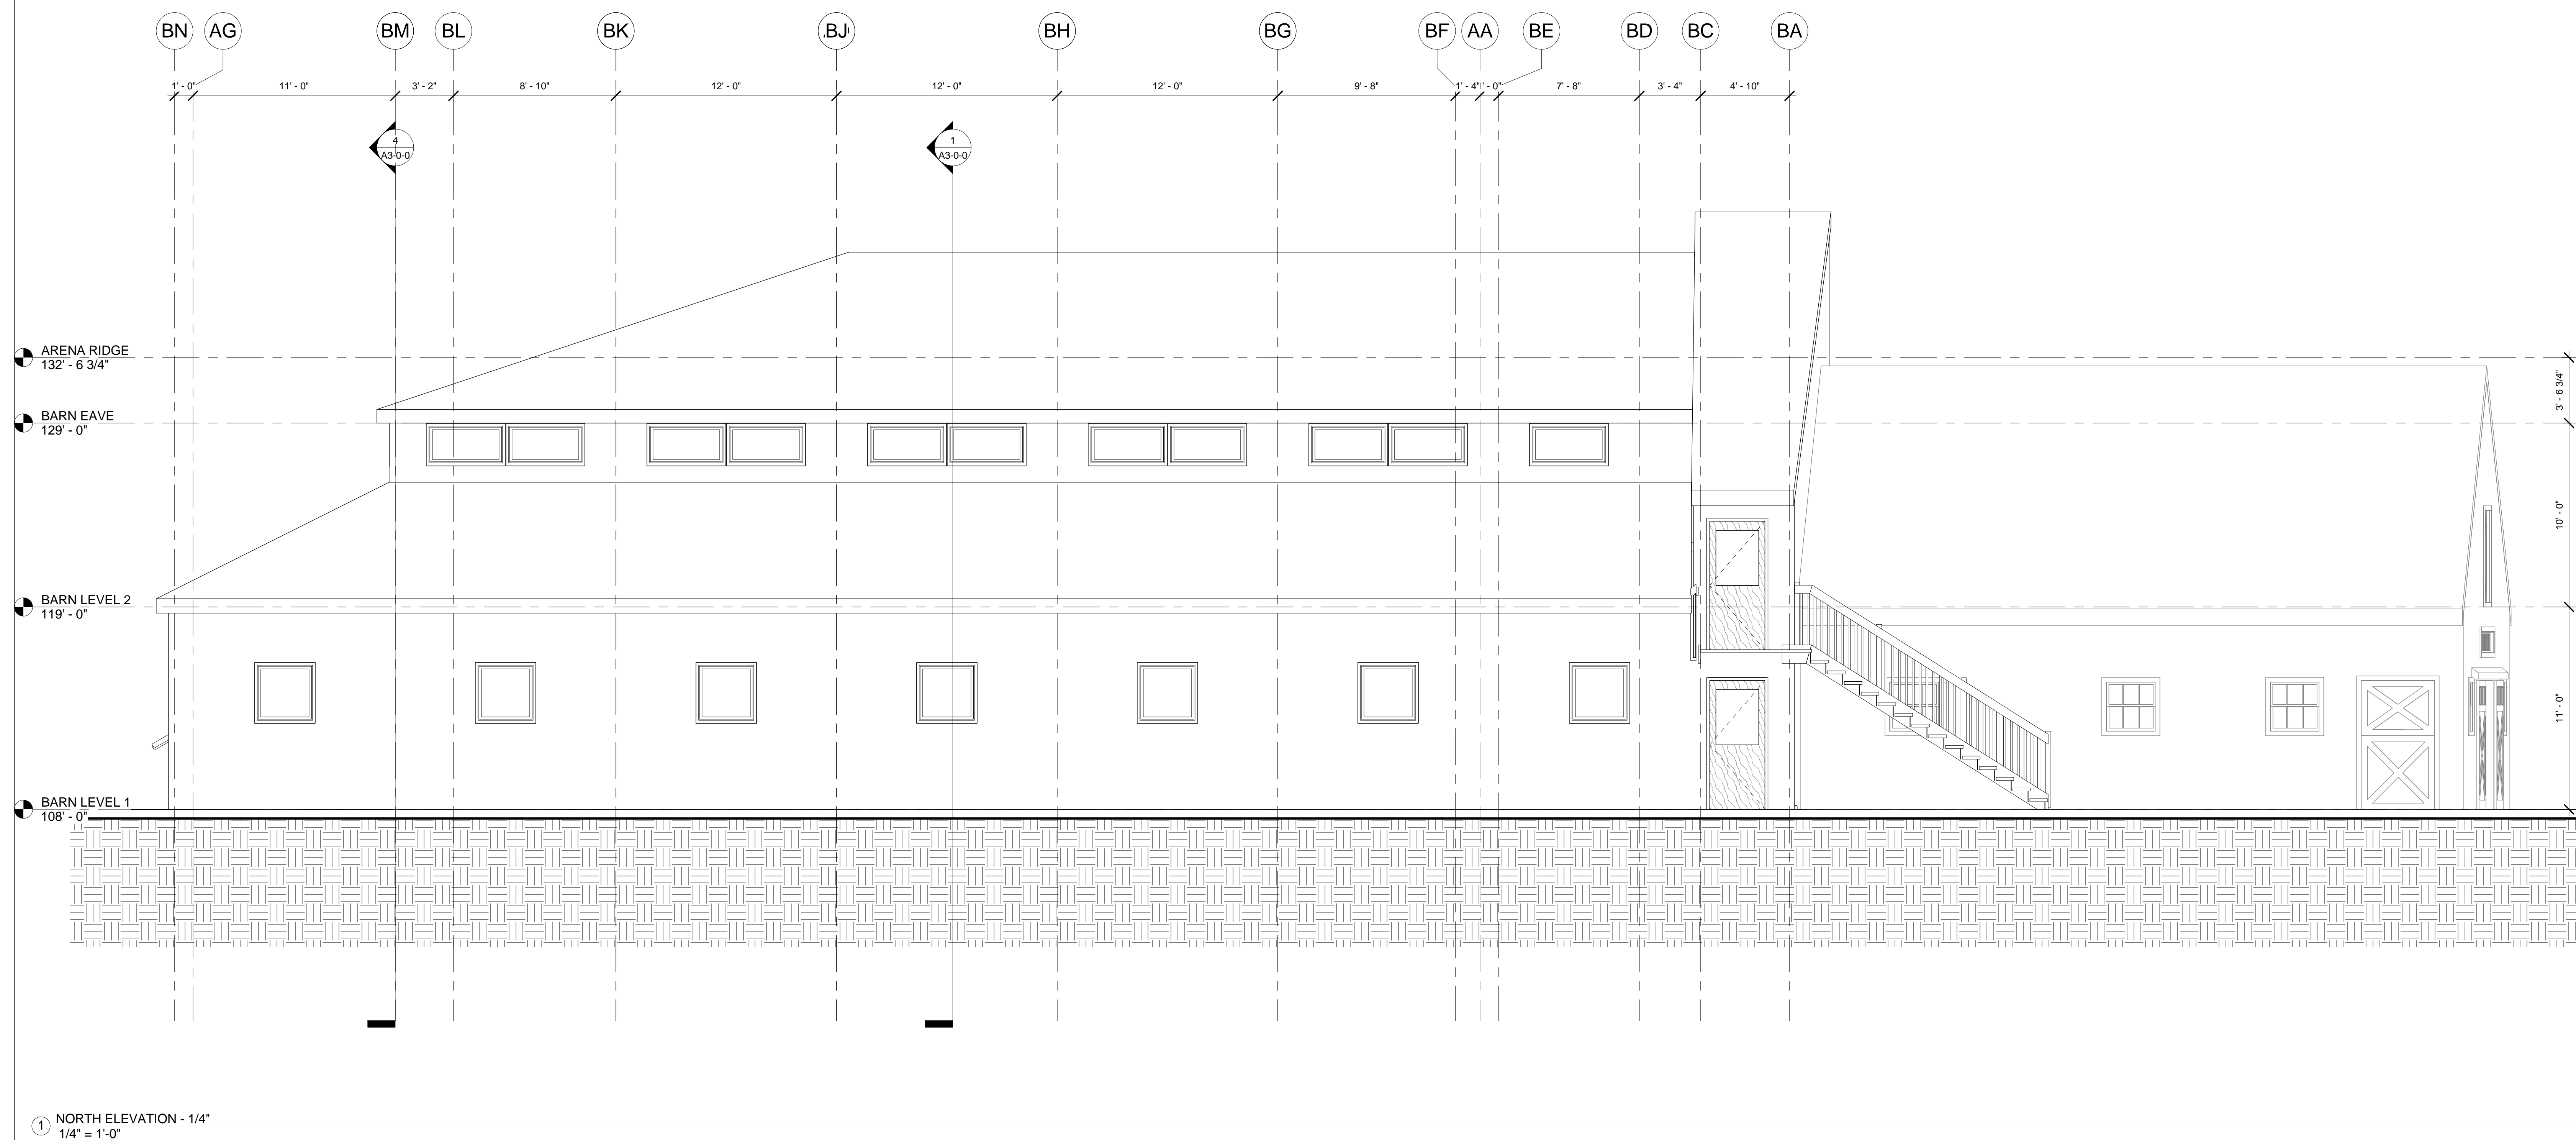

1 NORTH ELEVATION - 1/4"
1/4" = 1'-0"