

**WILDSTAR
FARM
EQUESTRIAN
FACILITY**


SHERBORN
MASSACHUSETTS




Polly Kornblith and Michael Newman
16 Nason Hill Lane
Sherborn, Massachusetts, 01770

© COPYRIGHT 2017 JAMES T. GUARINO CONSULTING

Design Development
Progress Print

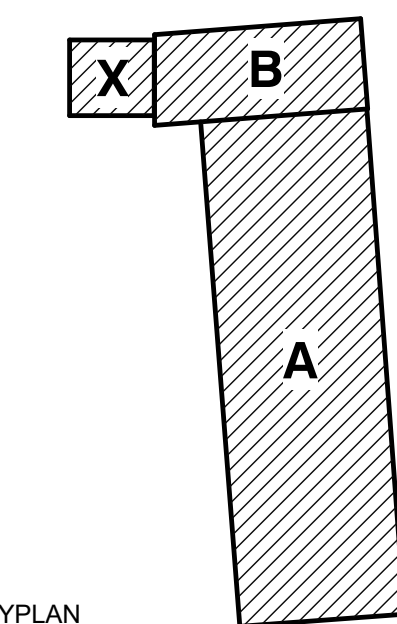


KEYPLAN

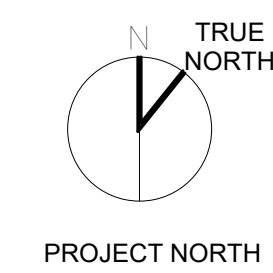


OVERALL PLANS

Scale: 1/16" = 1'-0"
Job No.: 17001.00
Drawn By: JTG
Date: 03/19/17


A1-0-0

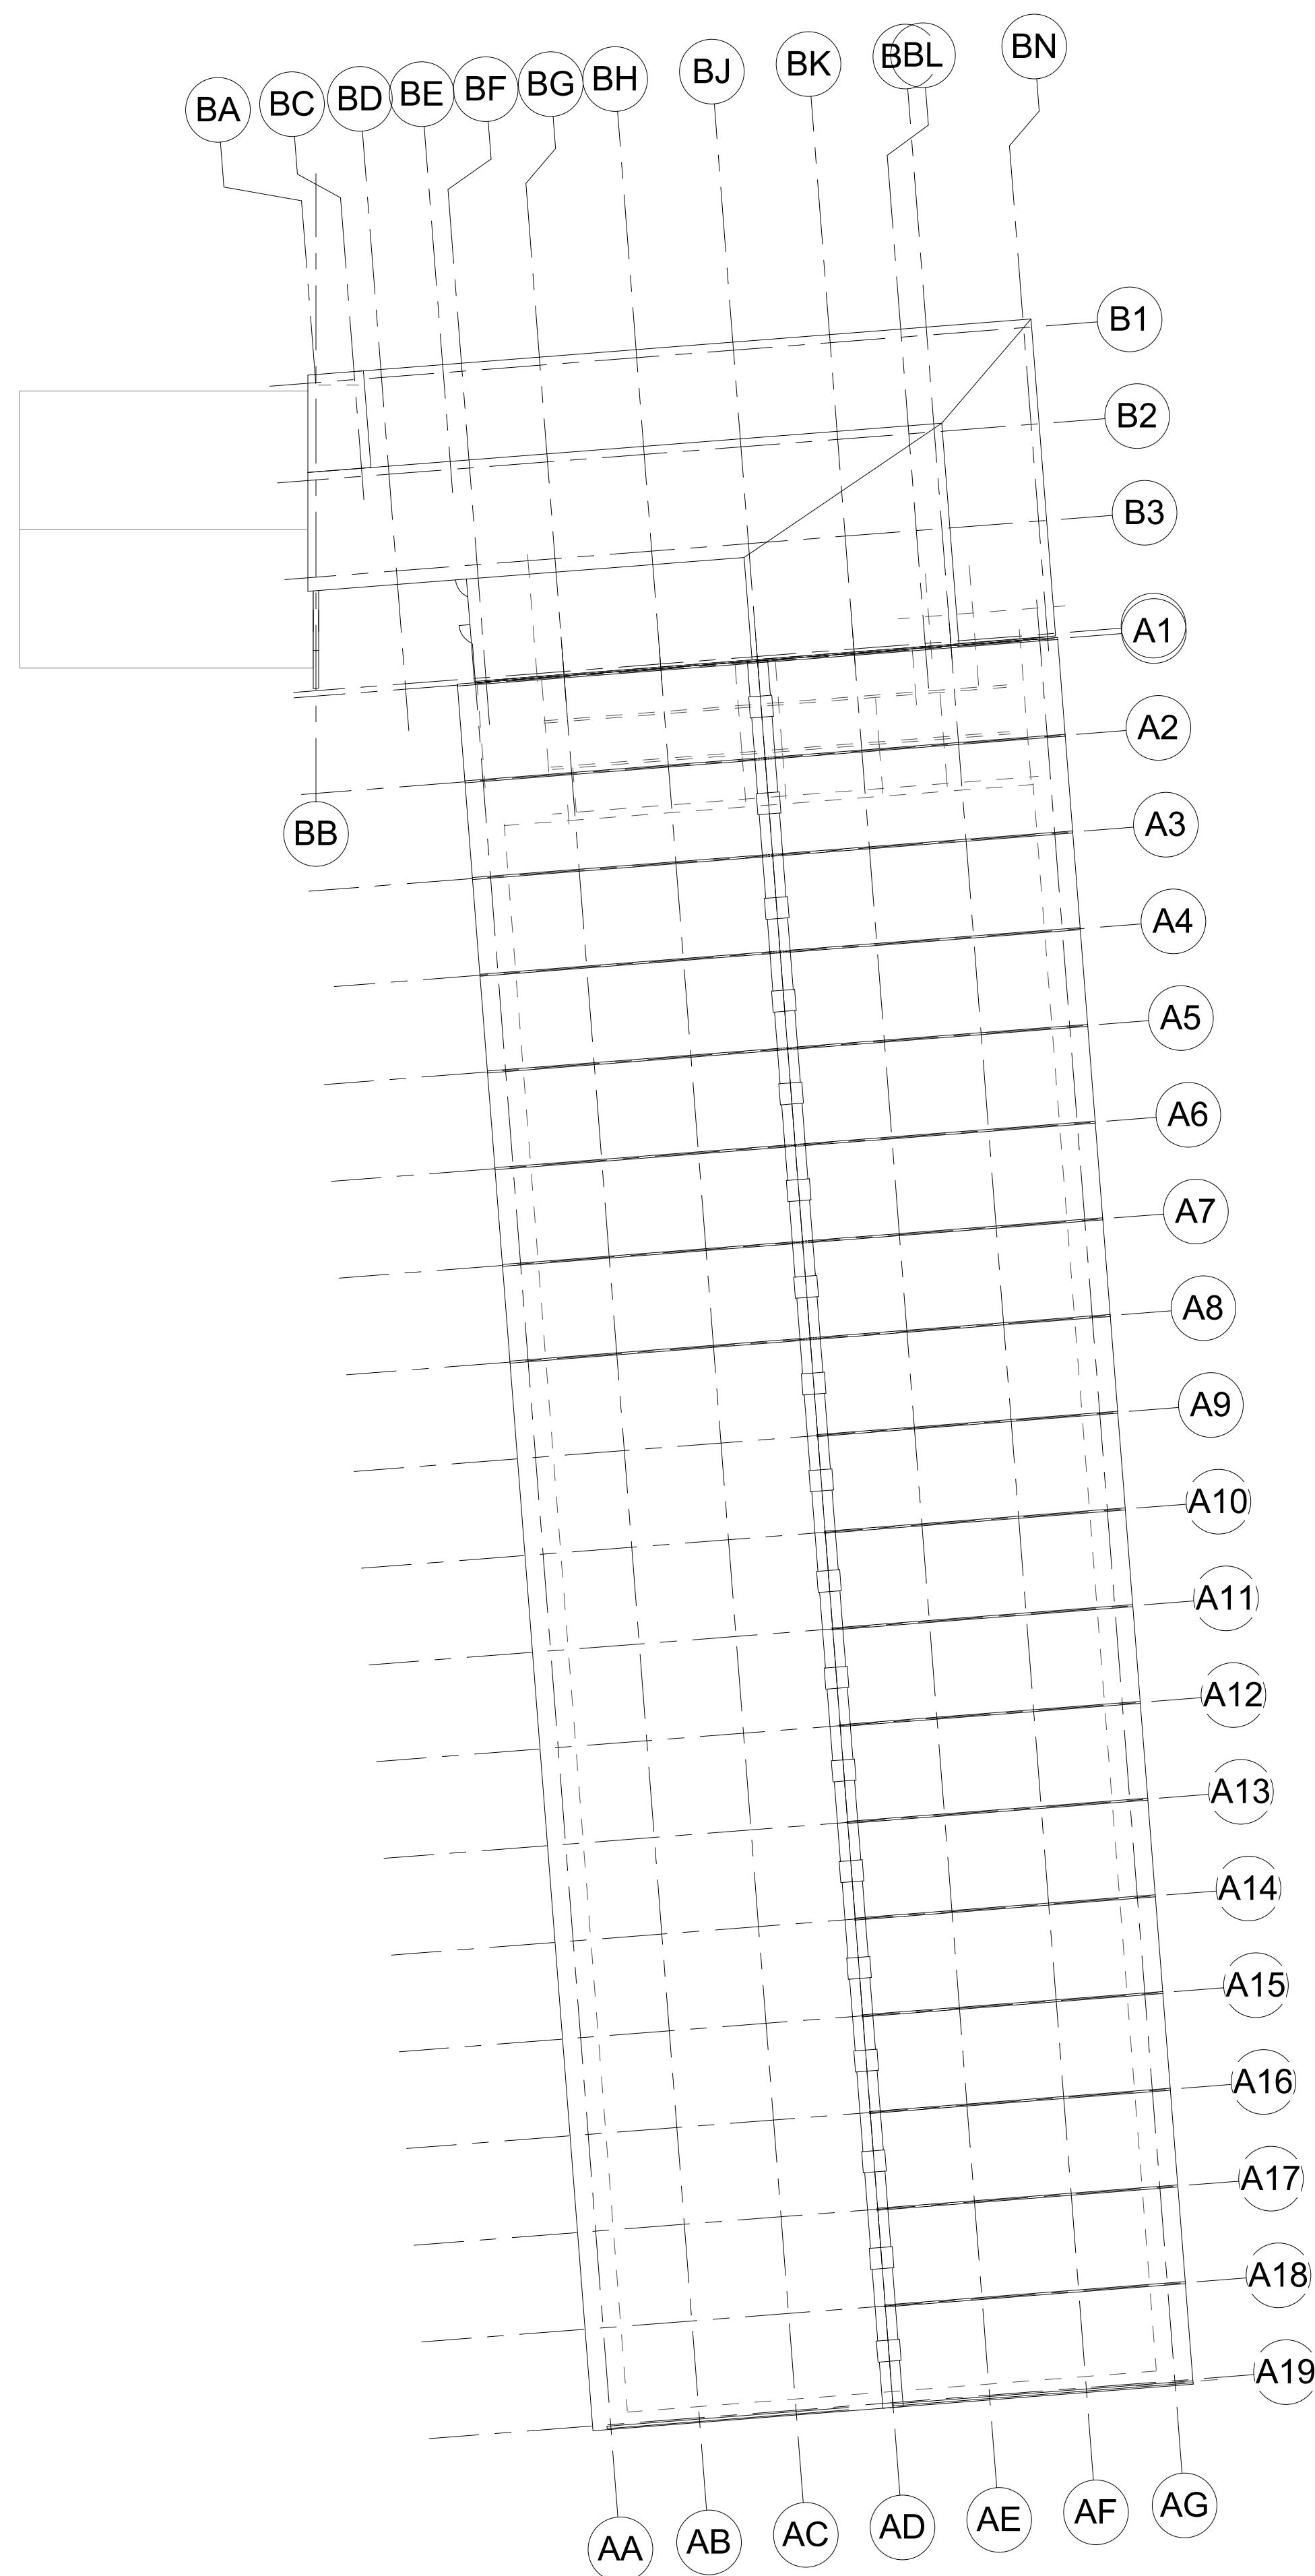

③ OVERALL ROOF PLAN
1/16" = 1'-0"

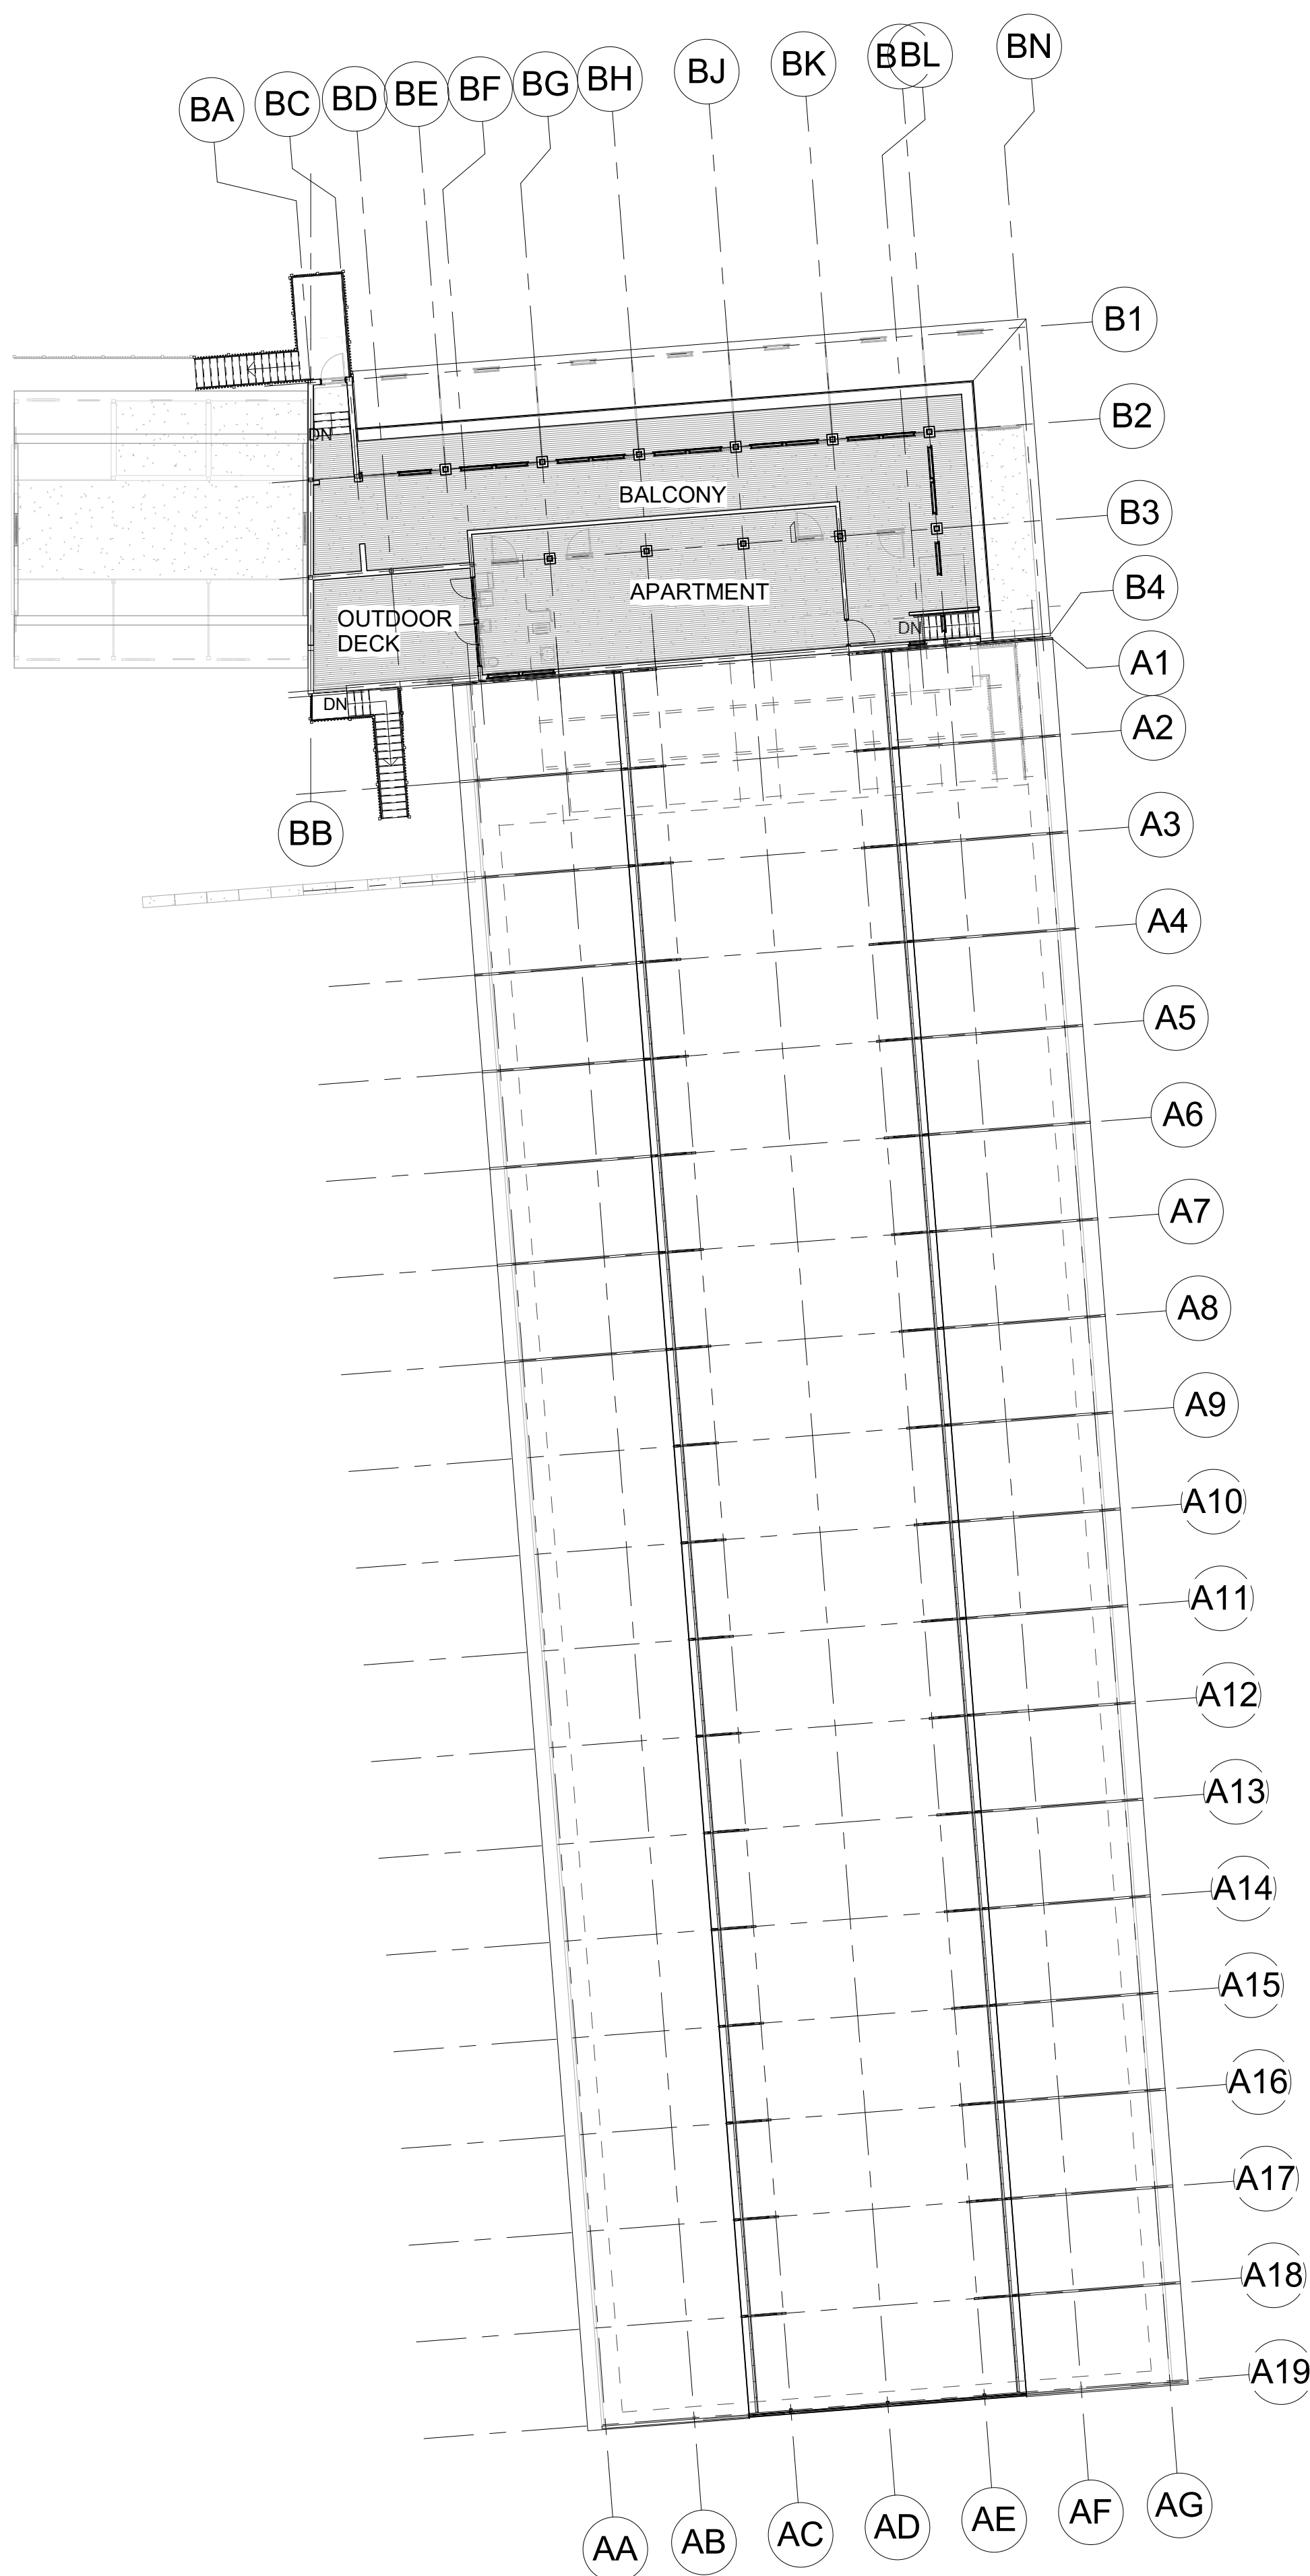

② BARN LEVEL 2
1/16" = 1'-0"

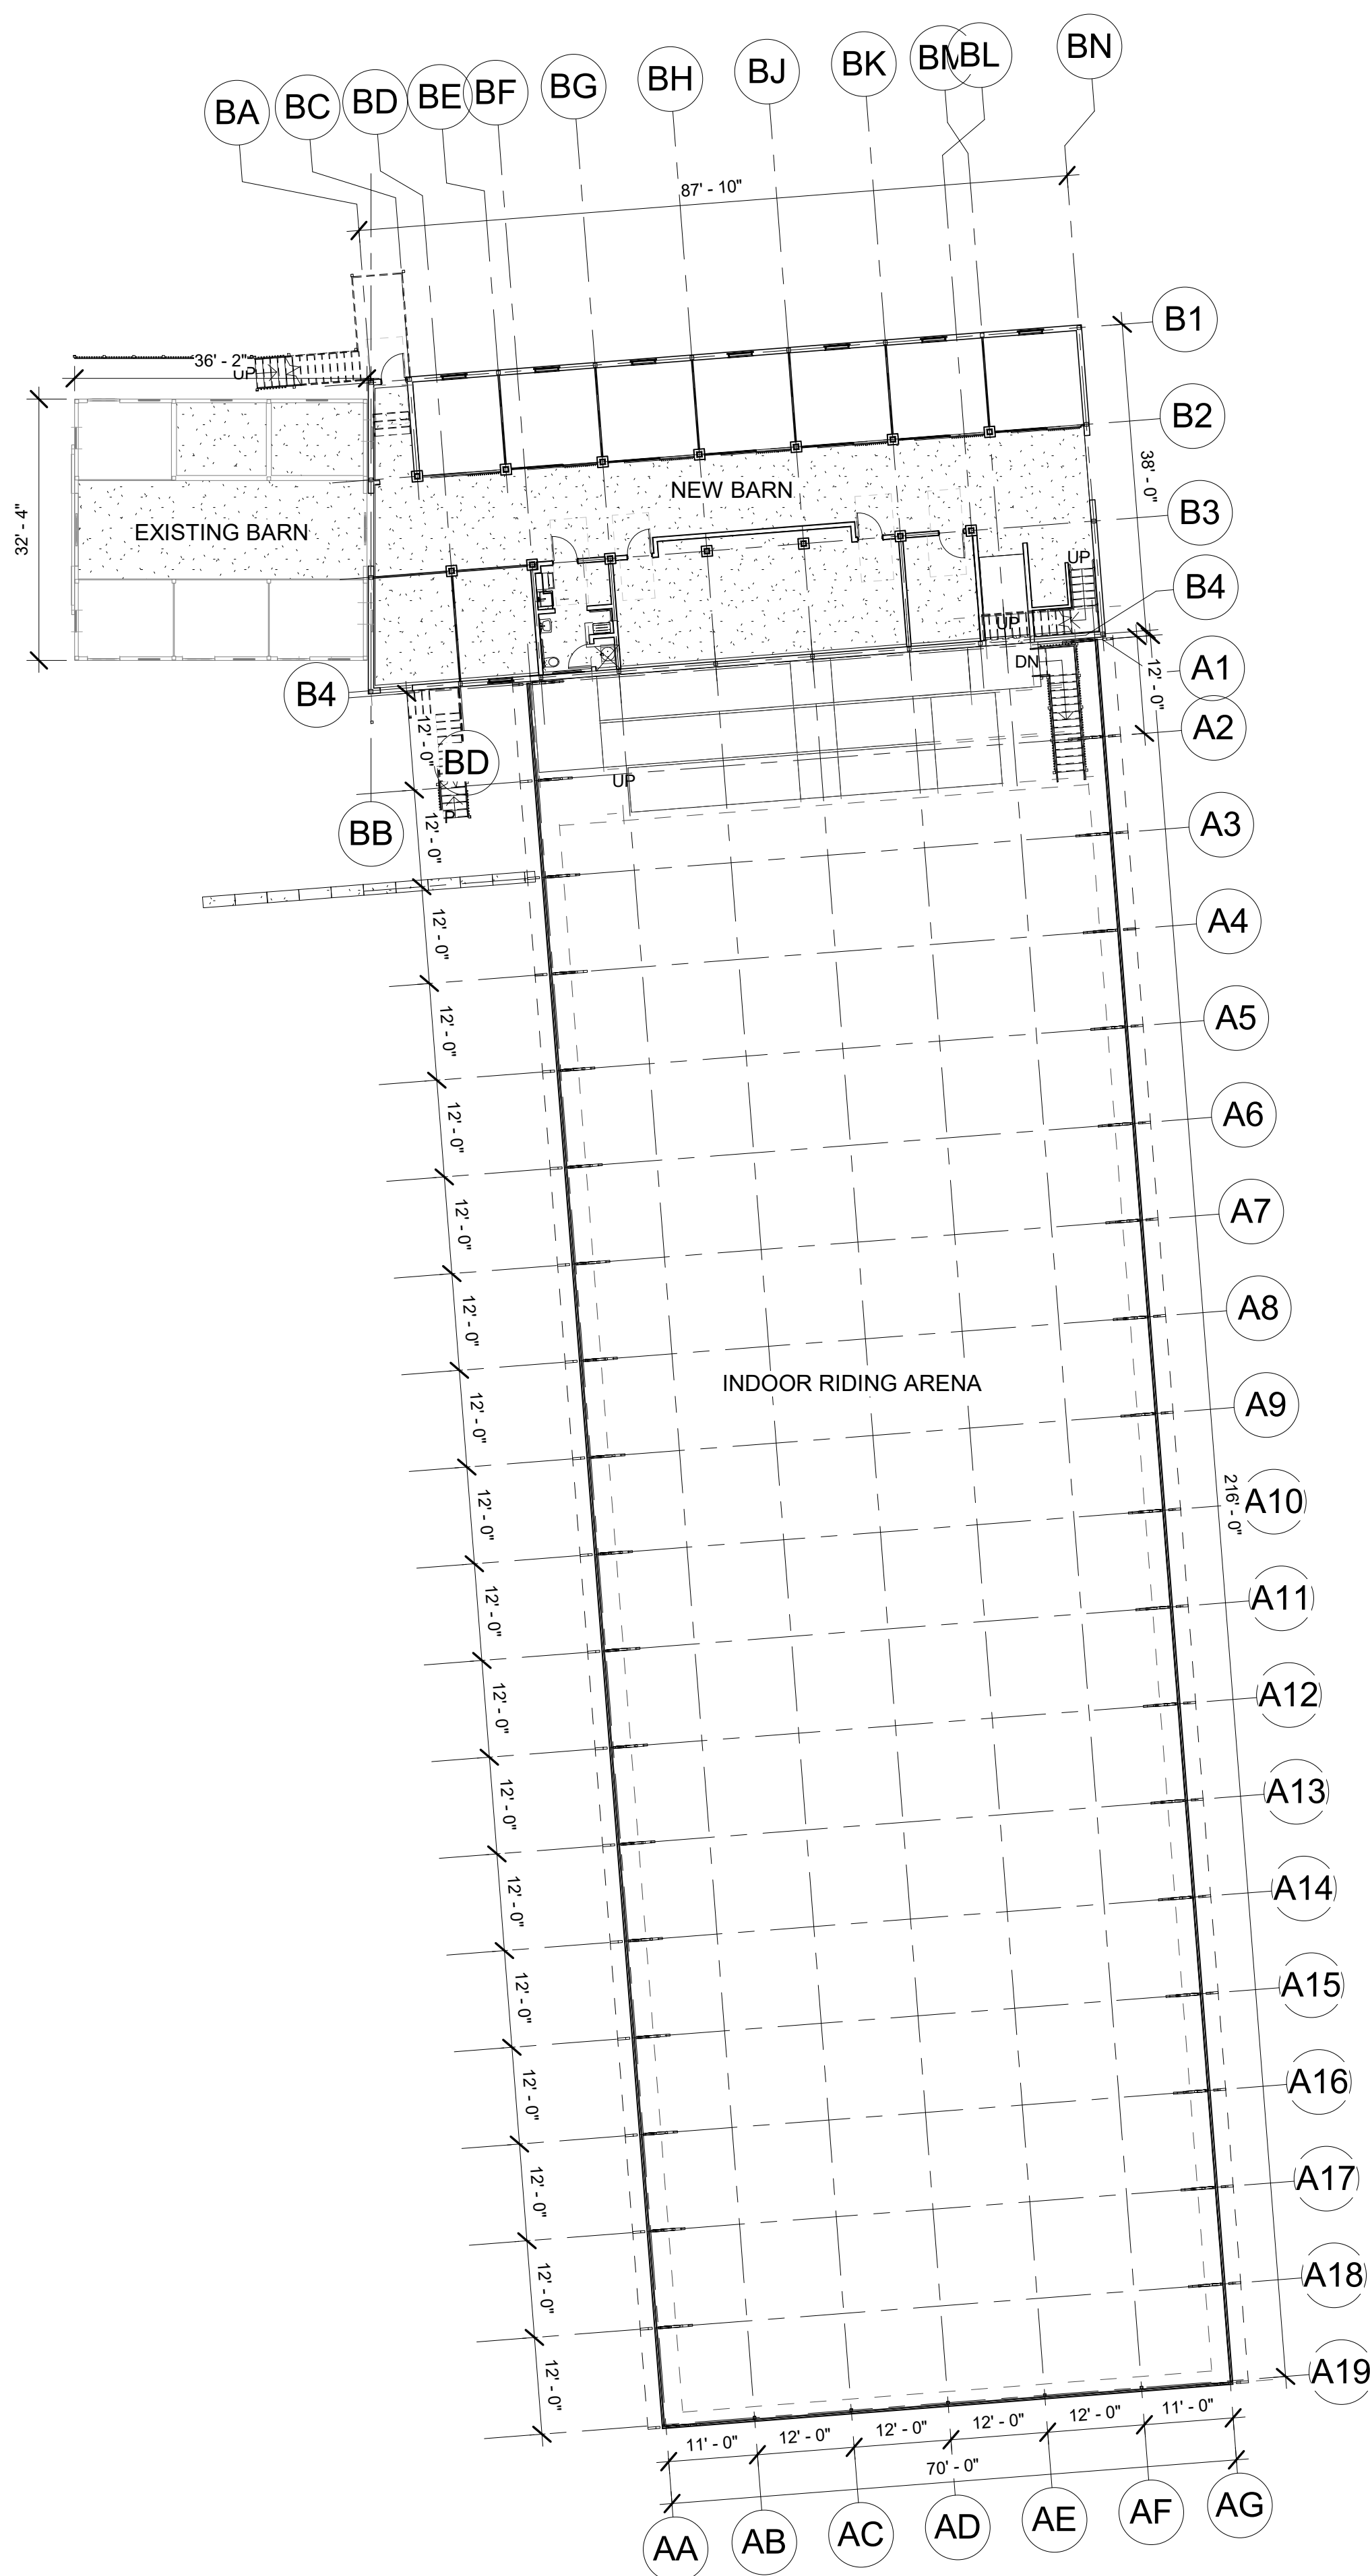

① BARN LEVEL 1
1/16" = 1'-0"