


WILDSTAR FARM EQUESTRIAN FACILITY


SHERRORN MASSACHUSETTS




Polly Kornblith and Michael Newman
16 Nason Hill Lane
Sherborn, Massachusetts, 01770

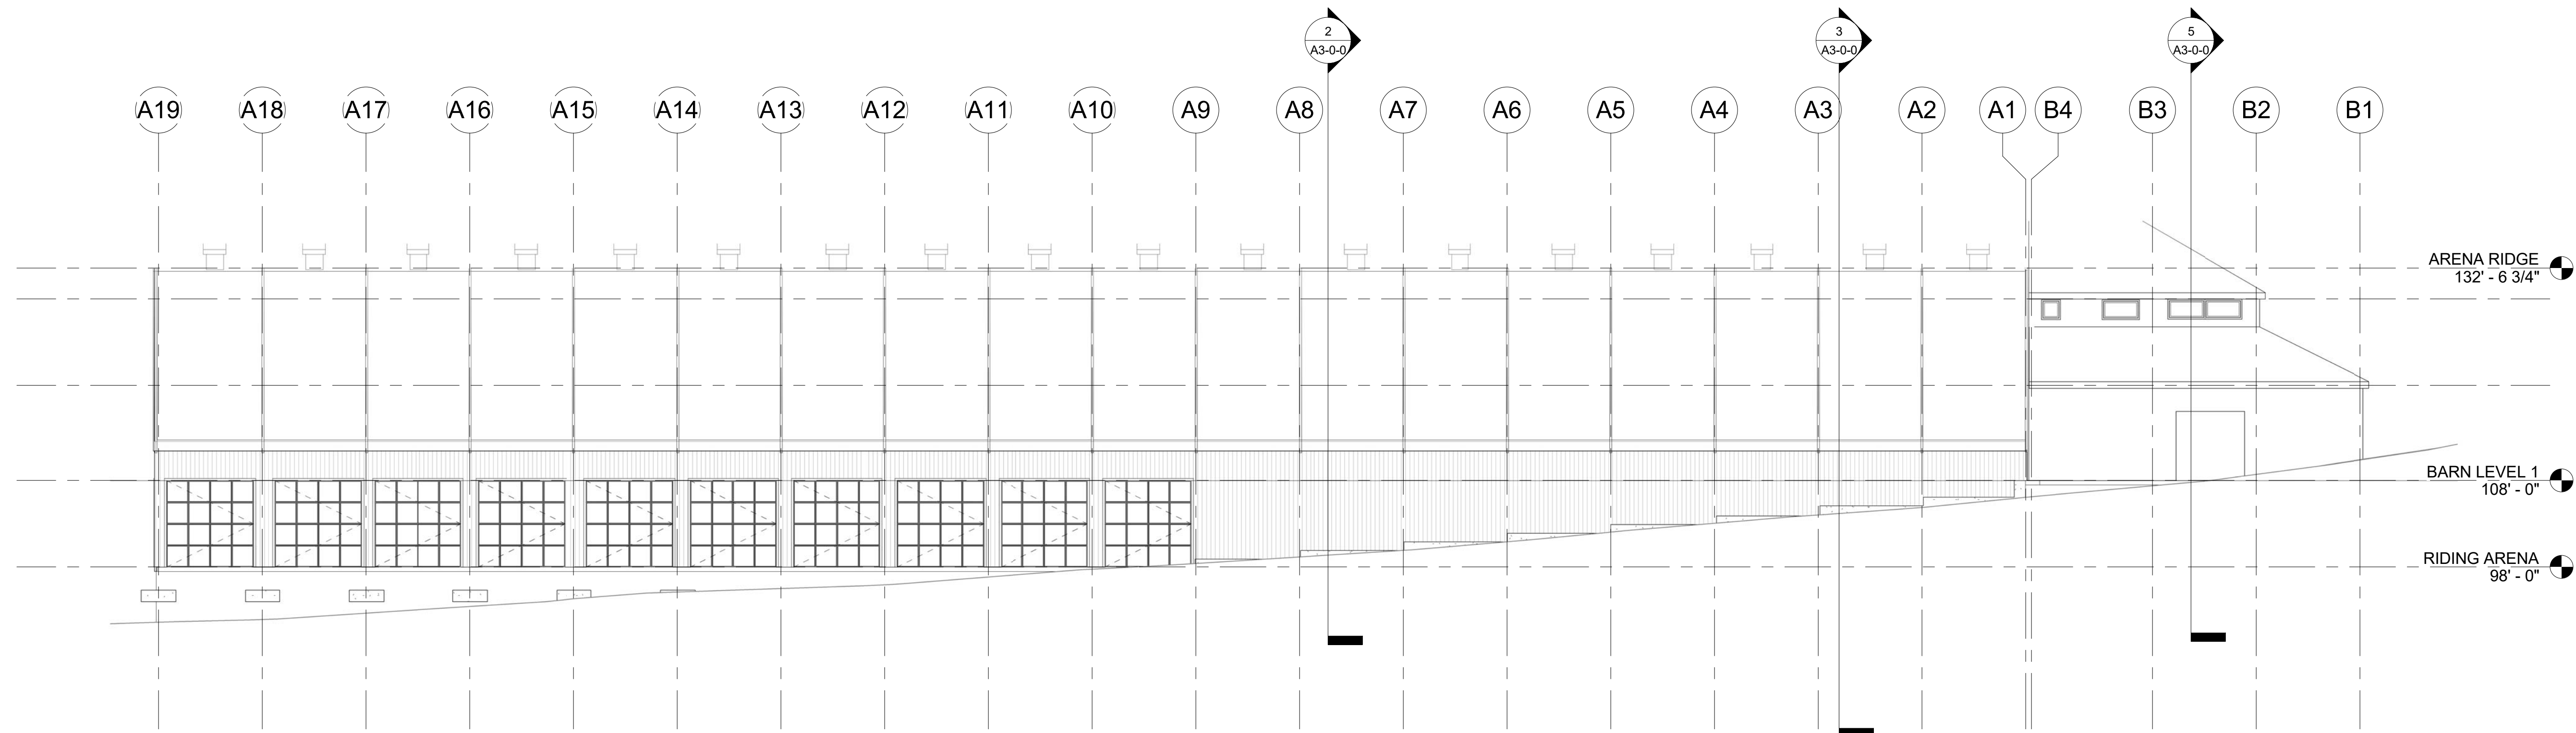


① EAST ELEVATION 3/32"
3/32" = 1'-0"

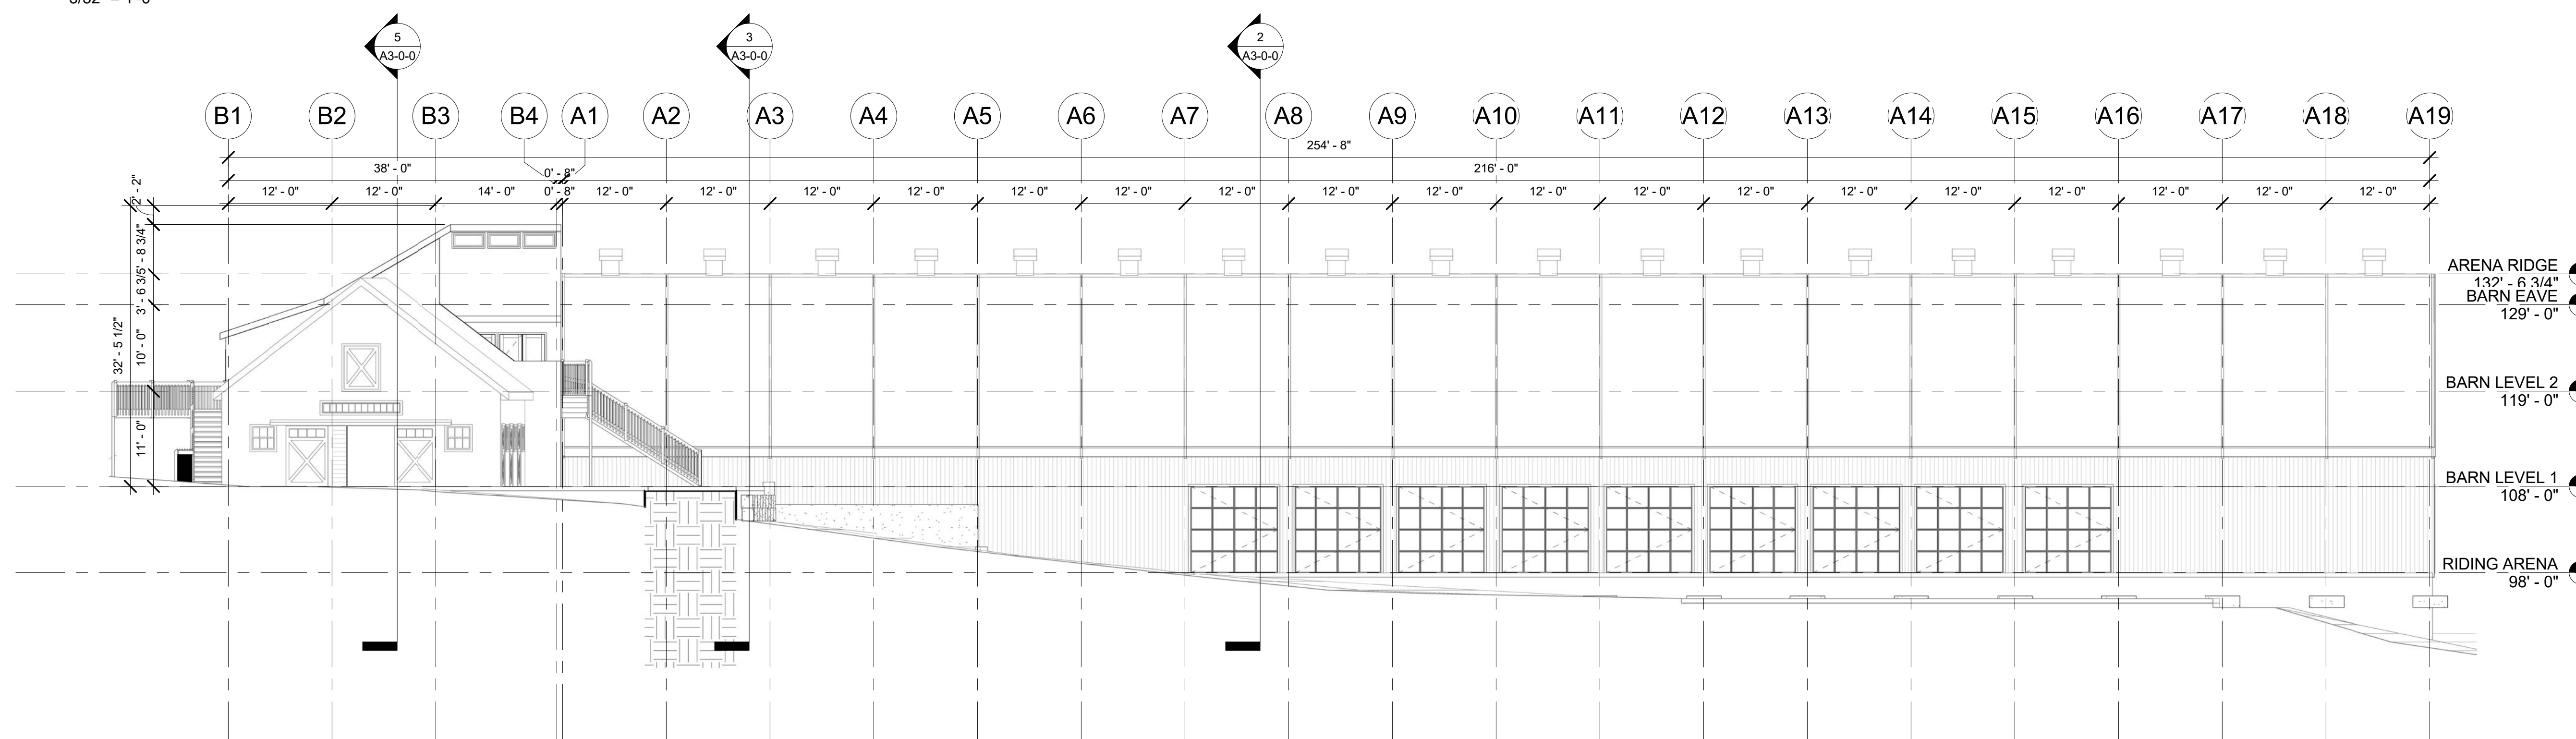

② WEST ELEVATION - 3/32"
3/32" = 1'-0"

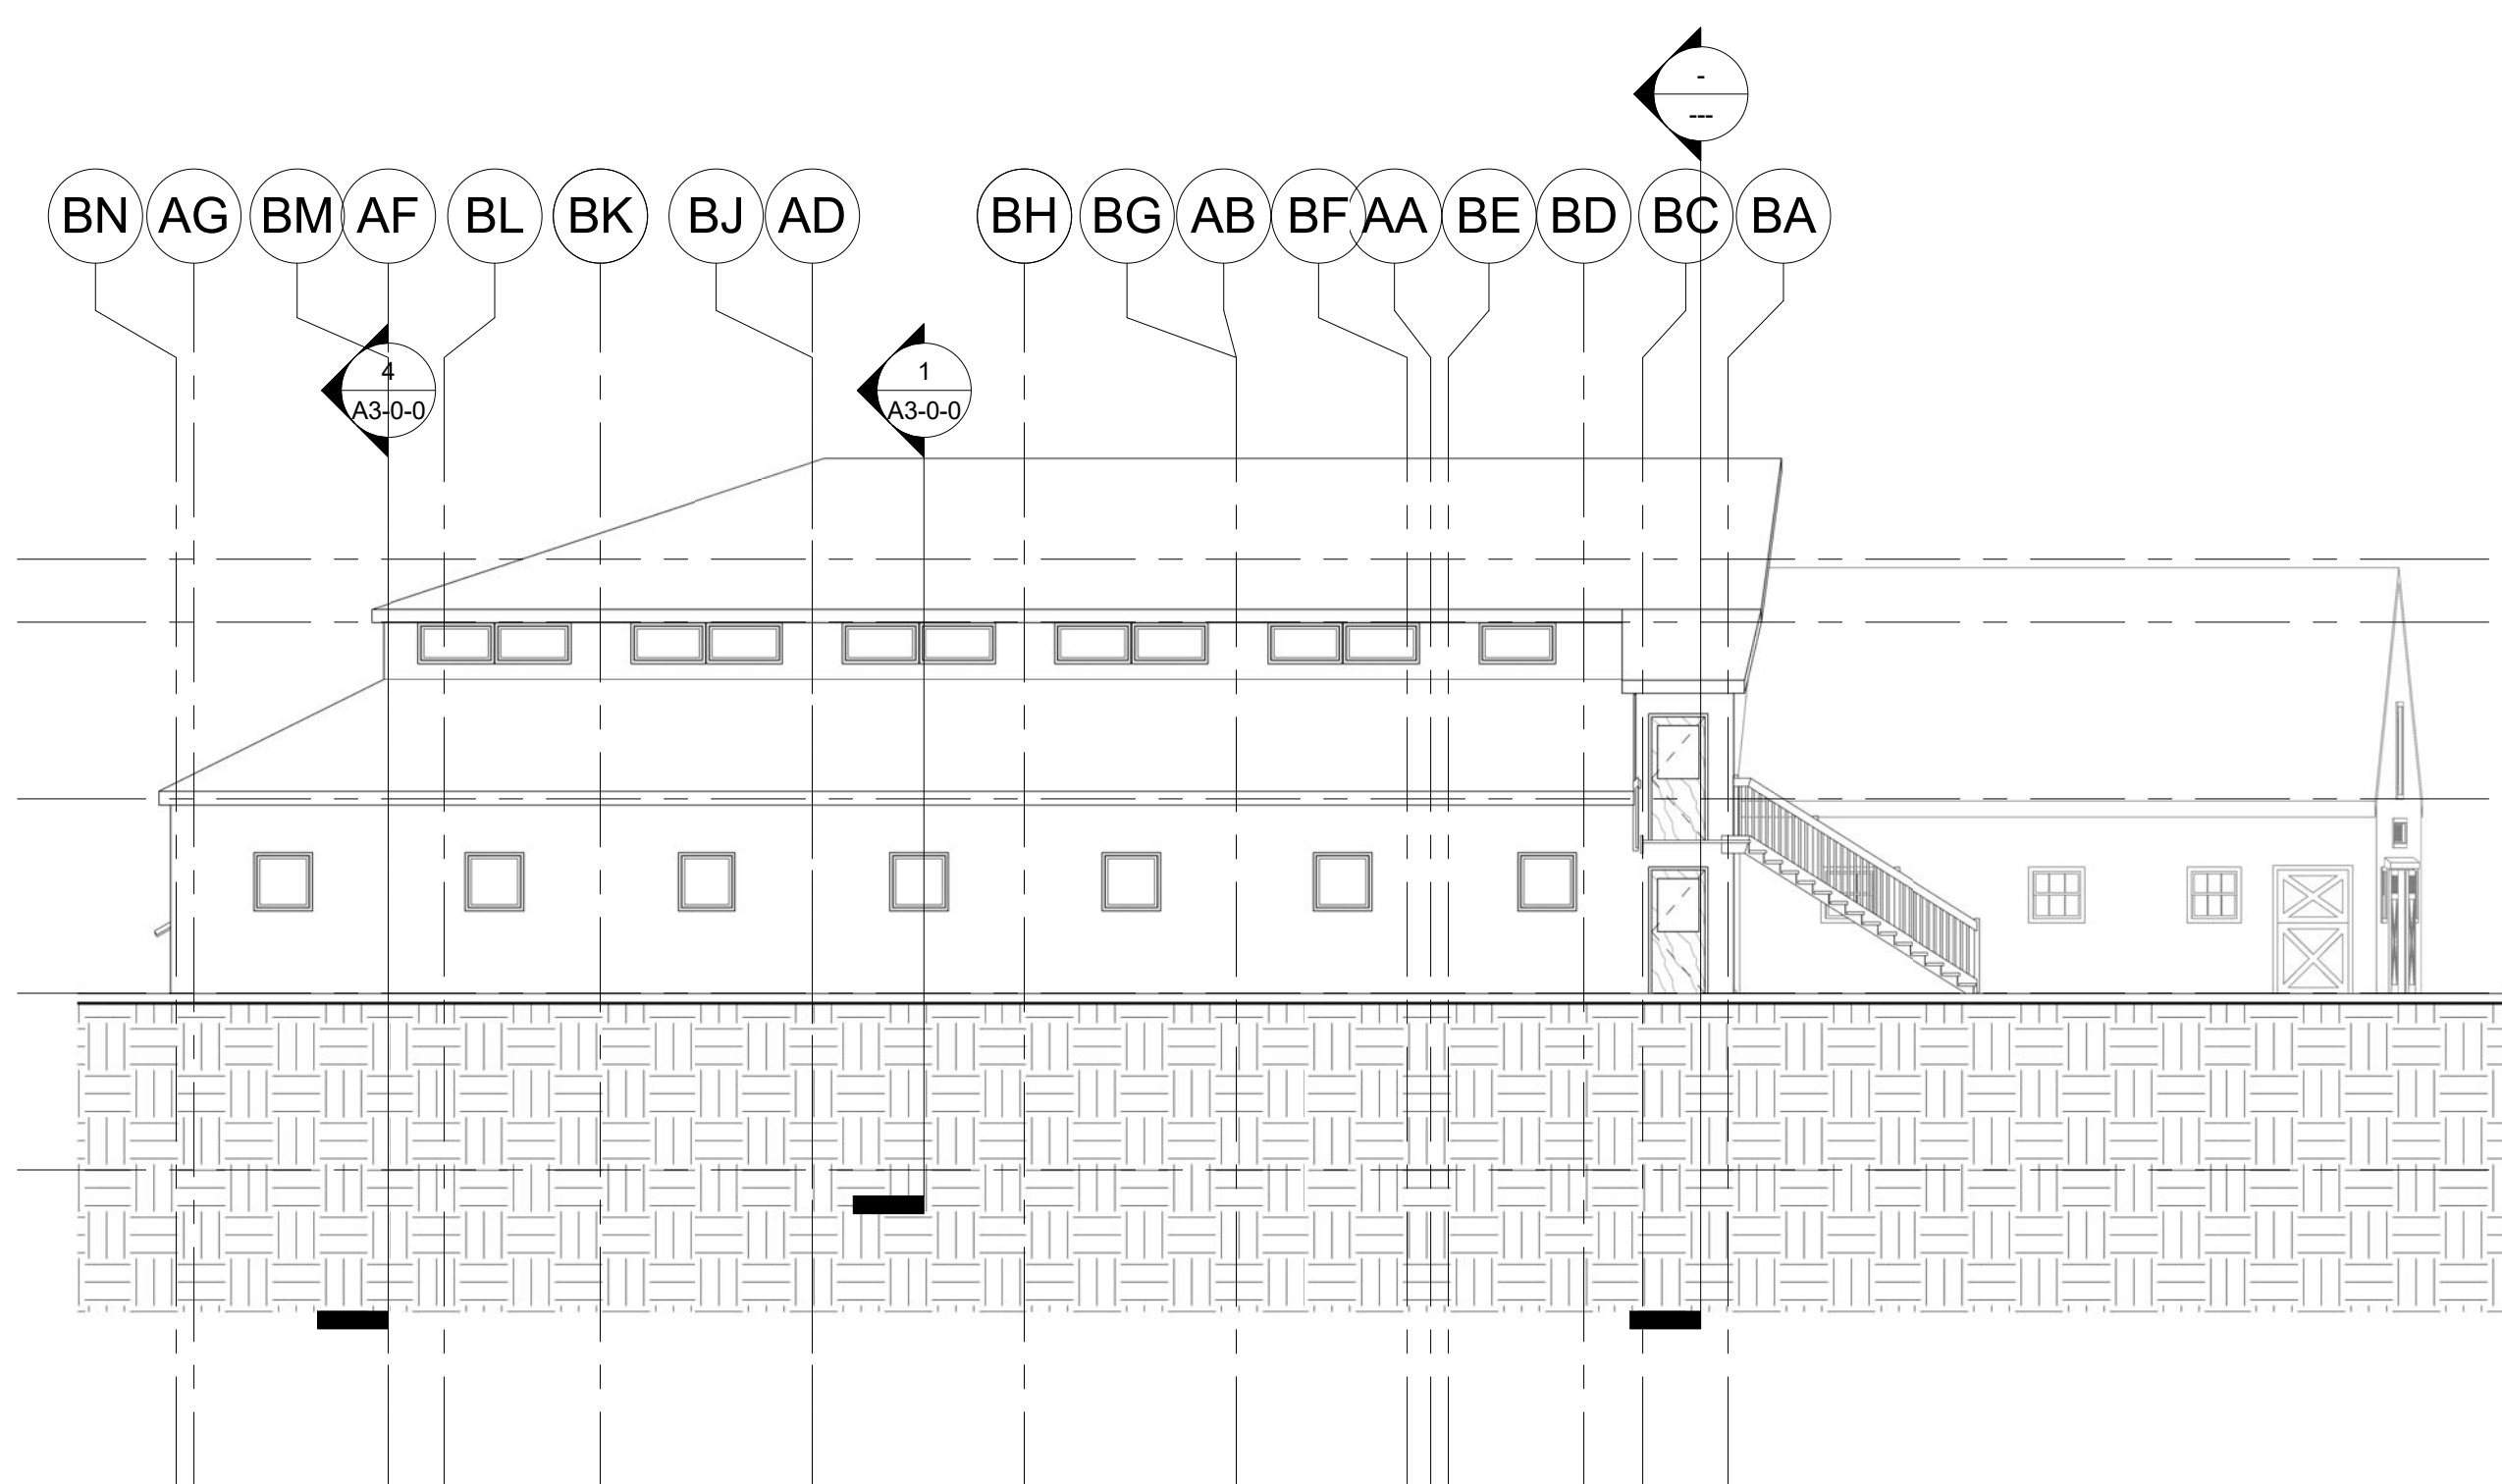



④ NORTH ELEVATION - 3/32"
3/32" = 1'-0"

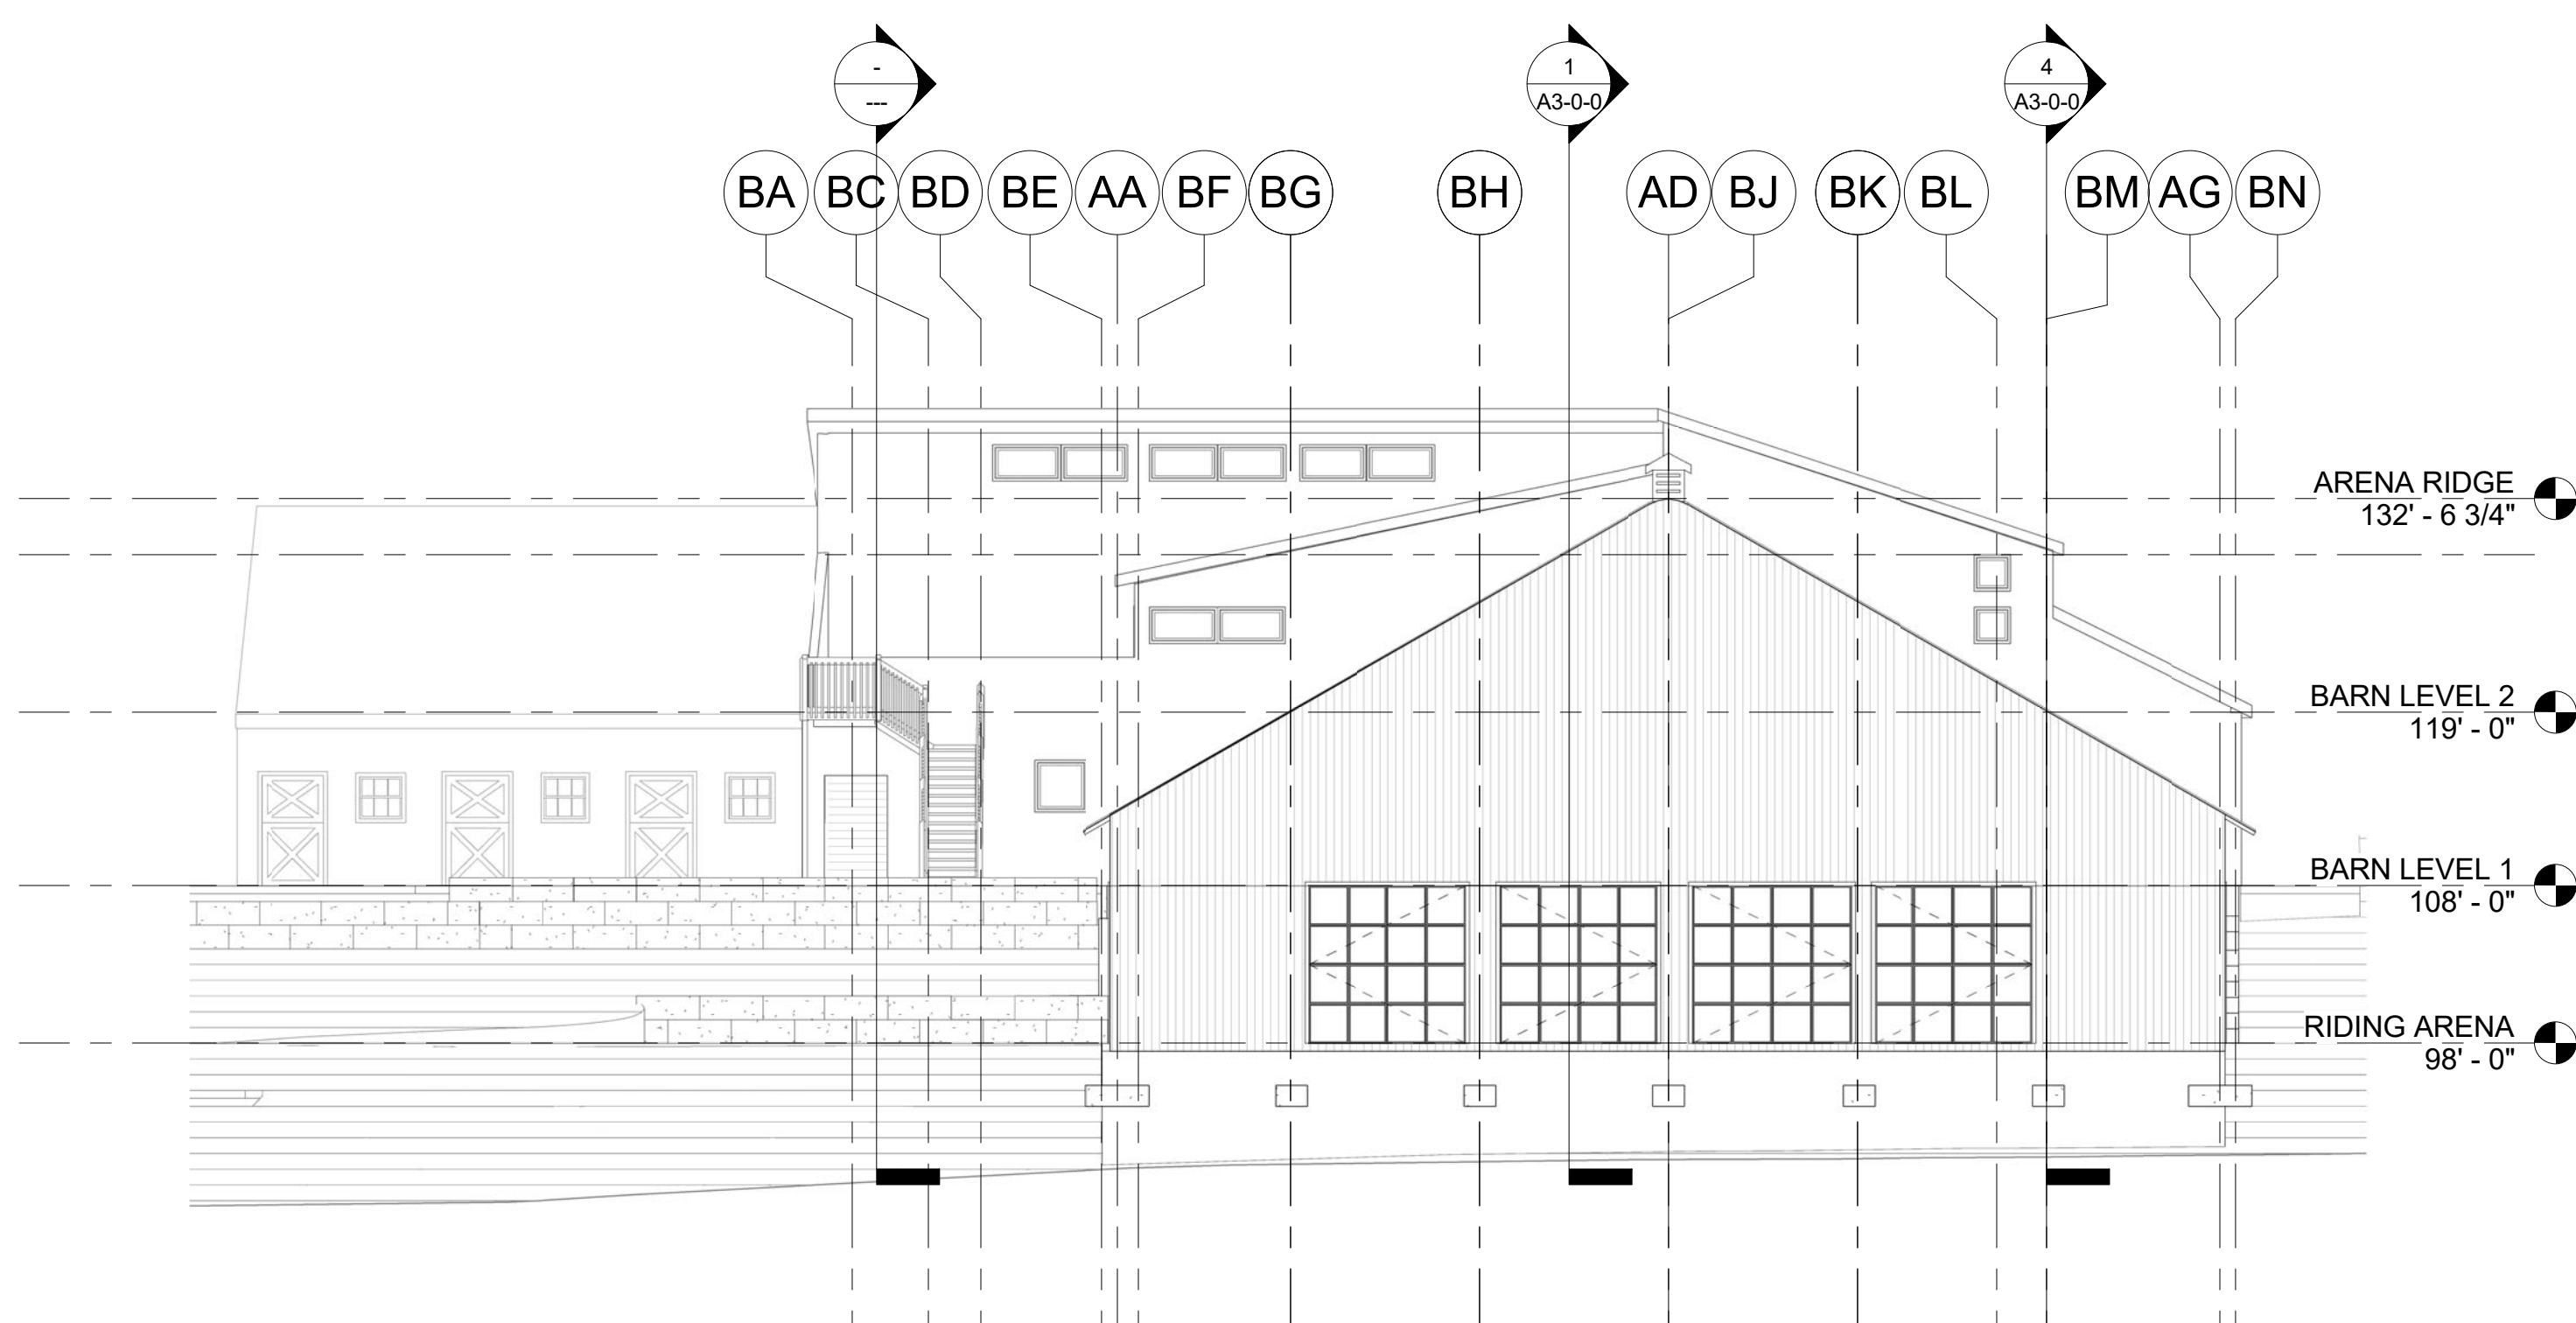

③ SOUTH ELEVATION - 3/32"
3/32" = 1'-0"

© COPYRIGHT 2017 JAMES T. GUARINO CONSULTING.

Design Development
Progress Print

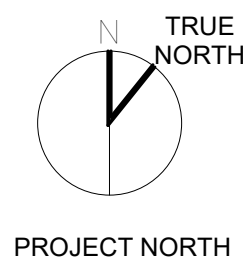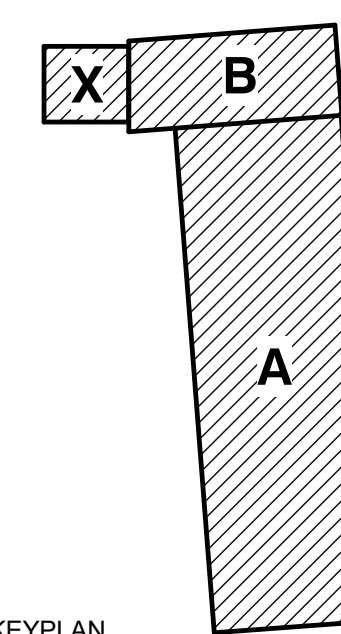

OVERALL BUILDING ELEVATIONS

Scale: 3/32" = 1'-0"
Job No.: 17001.00
Drawn By: JTG
Date: 03/19/17

A2-0-0