

**WILDSTAR FARM  
EQUESTRIAN FACILITY**



SHERBORN  
MASSACHUSETTS



Polly Kornblith and Michael Newman  
19 Nason Hill Lane  
Sherborn, Massachusetts, 01770

© COPYRIGHT 2017 JAMES T. GUARINO CONSULTING.


Design Development  
Progress Print

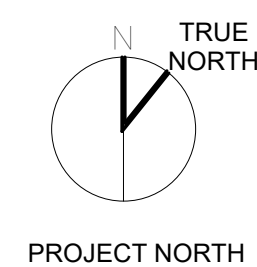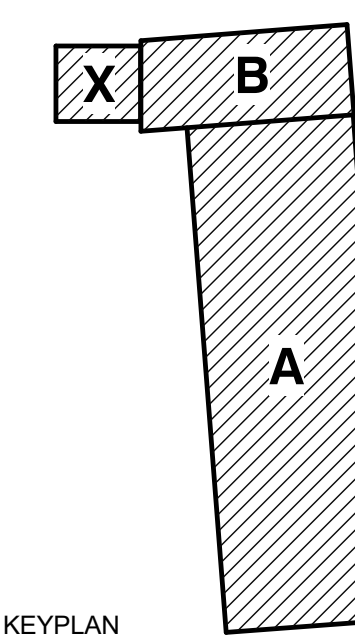

**BUILDING  
ELEVATIONS -  
ENLARGED**

Scale: 1/4" = 1'-0"  
Job No.: 17001.00  
Drawn By: JTG  
Date: 03/19/17

**A2-0-1**

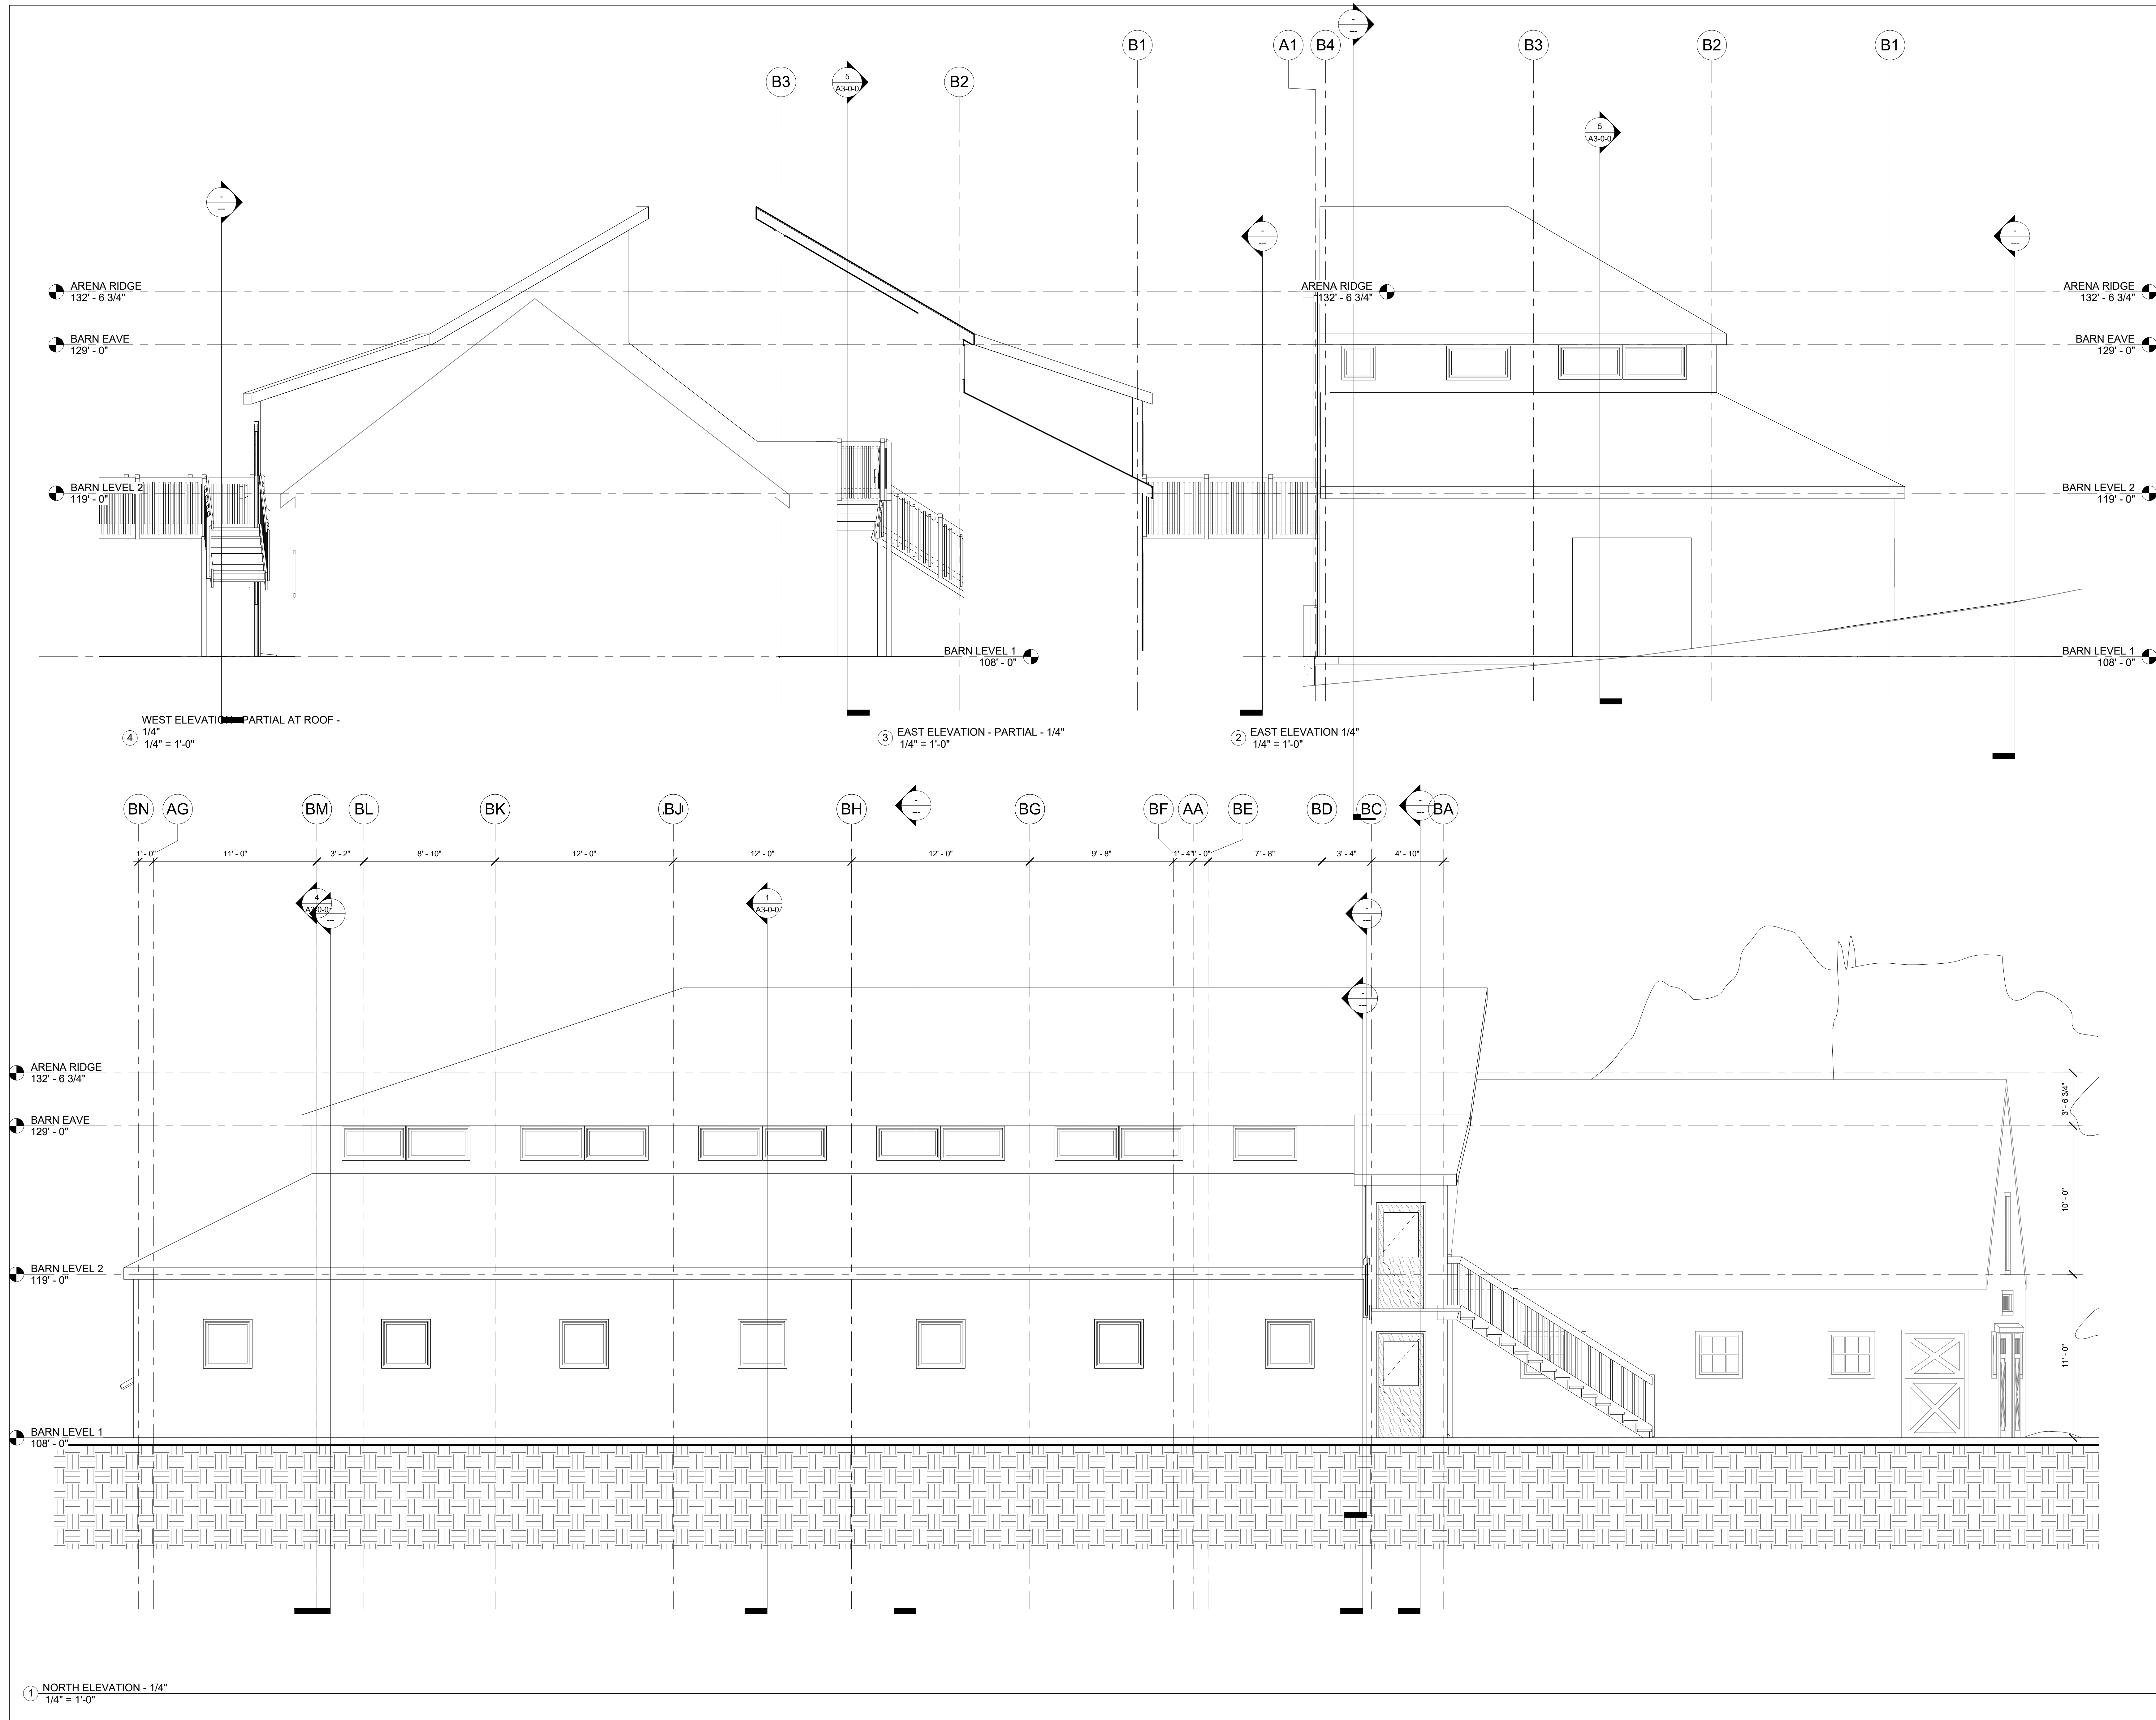

4 WEST ELEVATION - PARTIAL AT ROOF -  
1/4"  
1/4" = 1'-0"

3 EAST ELEVATION - PARTIAL - 1/4"  
1/4" = 1'-0"

2 EAST ELEVATION 1/4"  
1/4" = 1'-0"

1 NORTH ELEVATION - 1/4"  
1/4" = 1'-0"