

**WILDSTAR FARM EQUESTRIAN FACILITY**


SHERBORN MASSACHUSETTS




Polly Kornblith and Michael Newman  
 16 Nason Hill Lane  
 Sherborn, Massachusetts, 01770

© COPYRIGHT 2017 JAMES T. GUARINO CONSULTING.

Progress Print

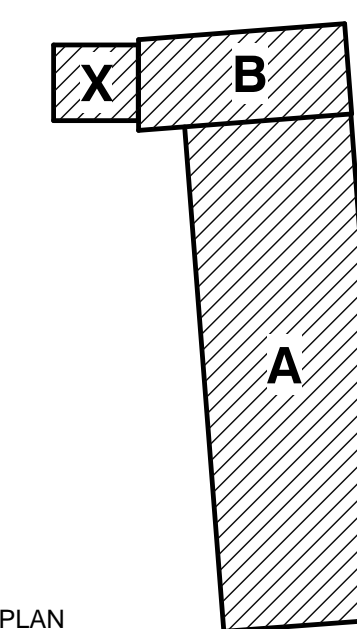

KEYPLAN

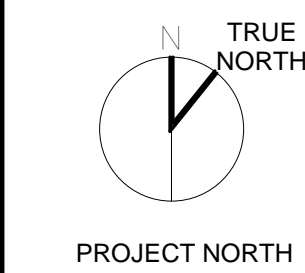


PROJECT NORTH


**OVERALL PLANS**

Scale: 1/16" = 1'-0"  
 Job No.: 17001.00  
 Drawn By: JTG  
 Date: 04/26/17


**A1-0-0**

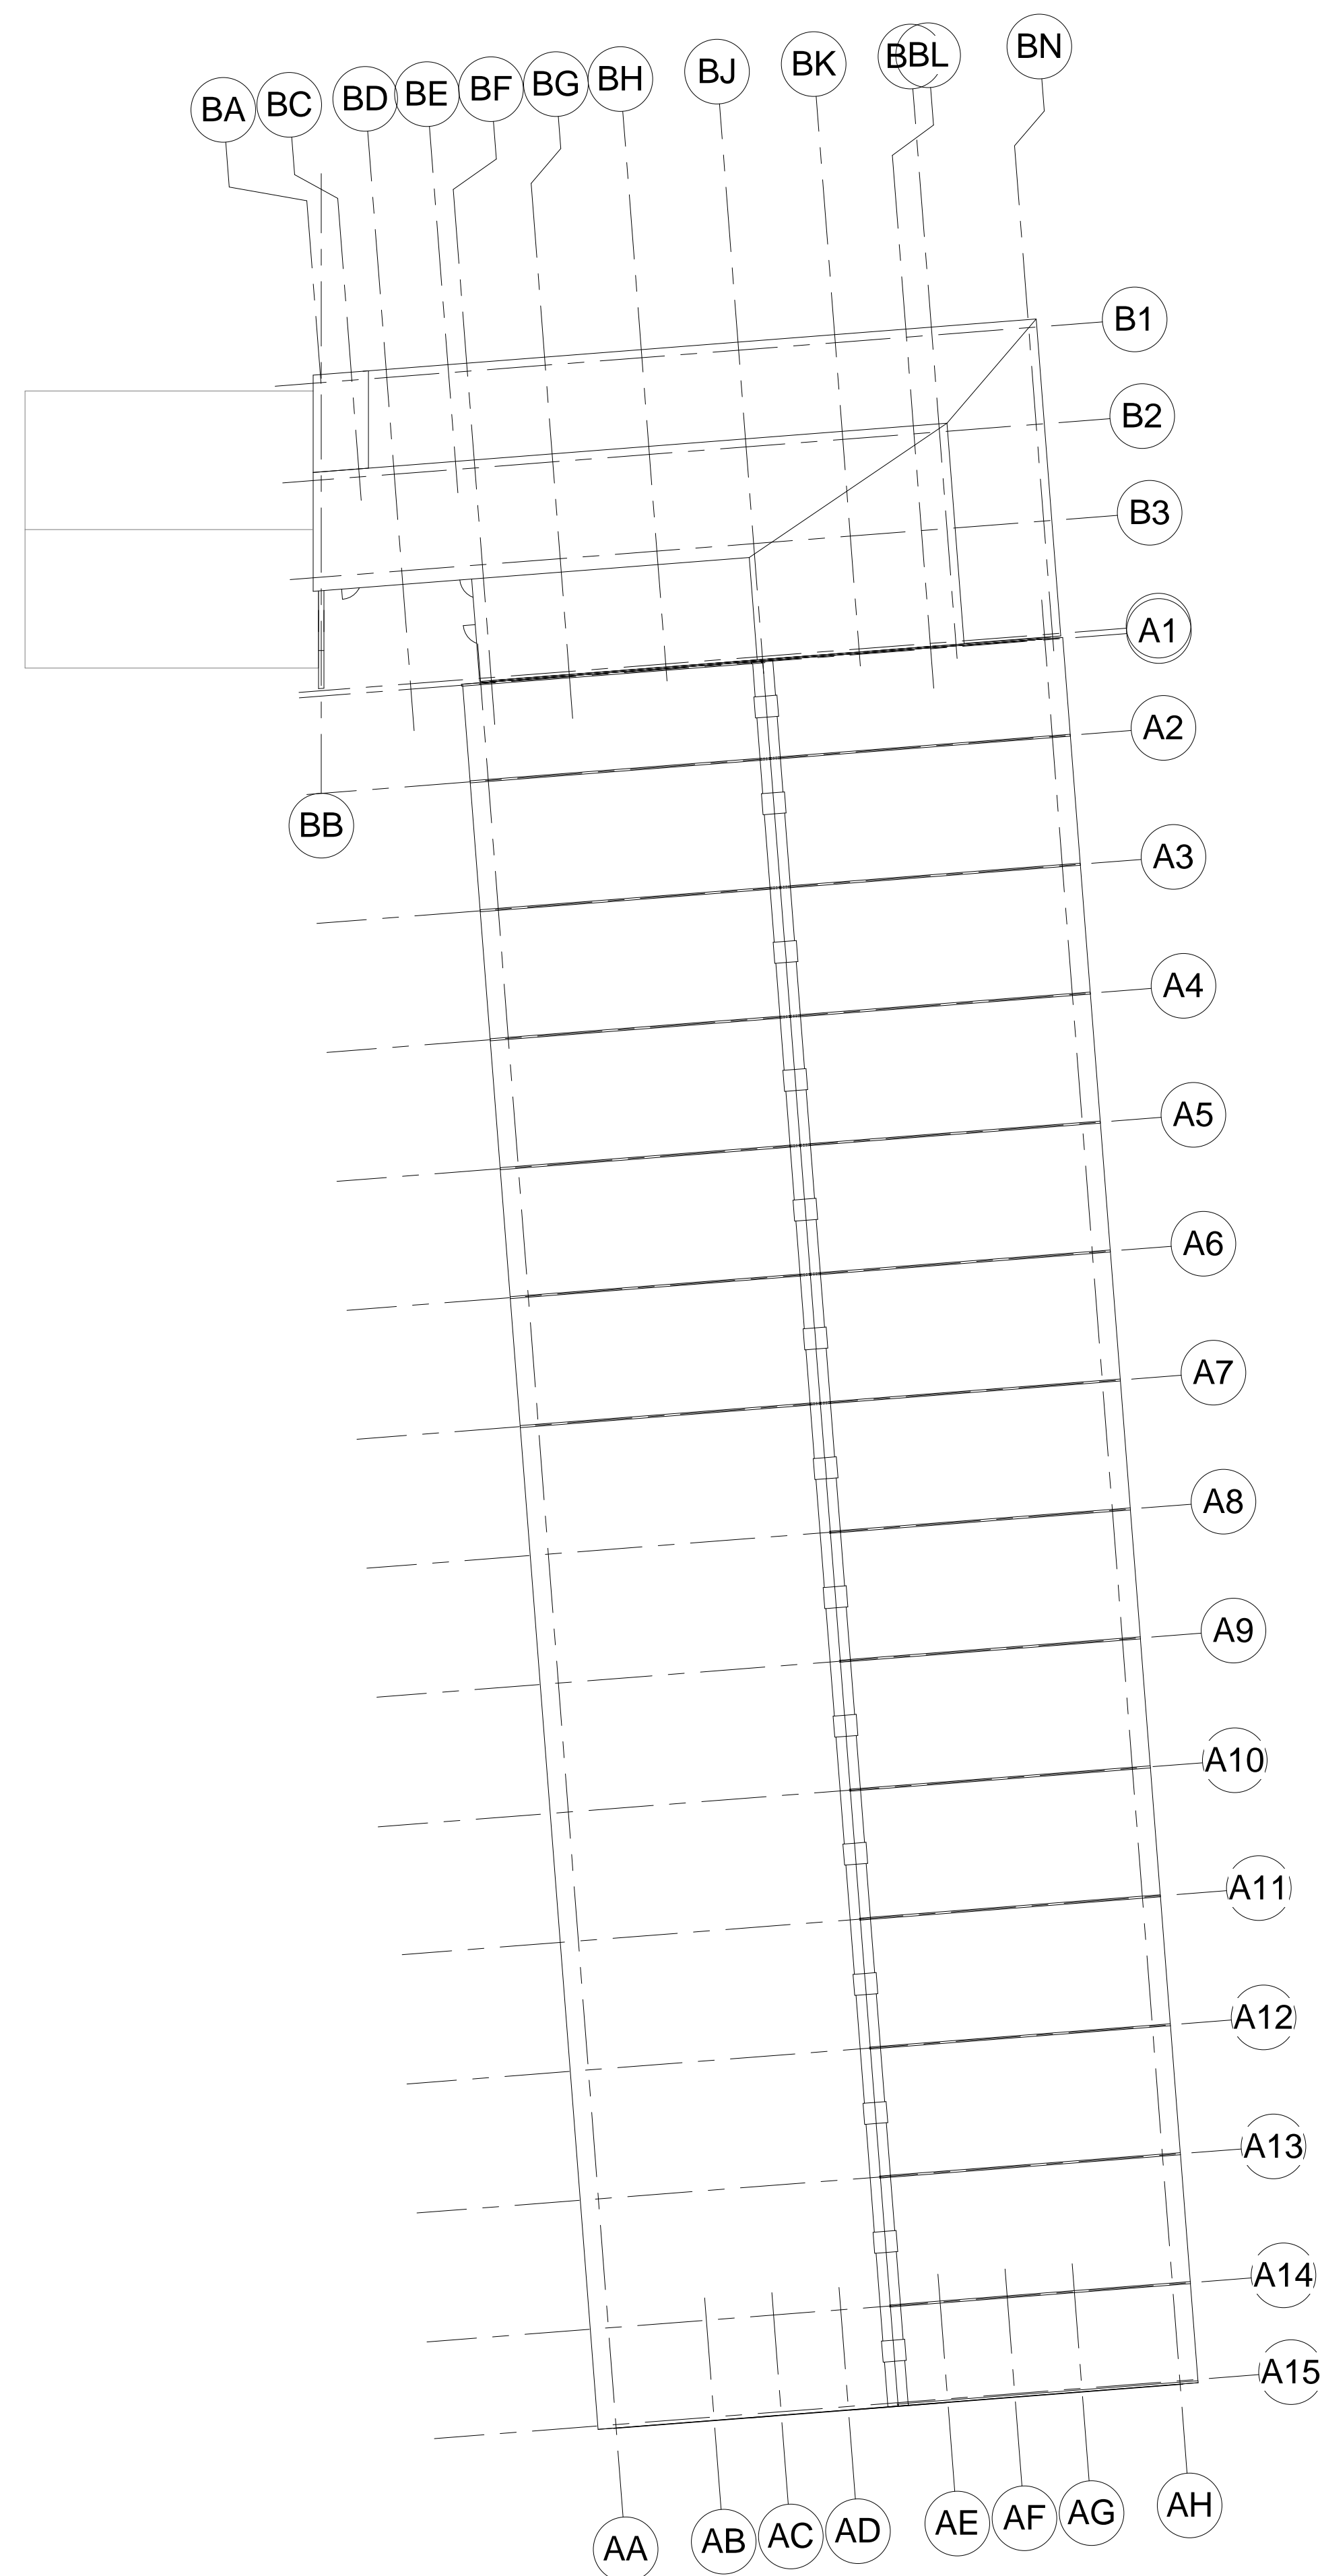

3 OVERALL ROOF PLAN  
 1/16" = 1'-0"

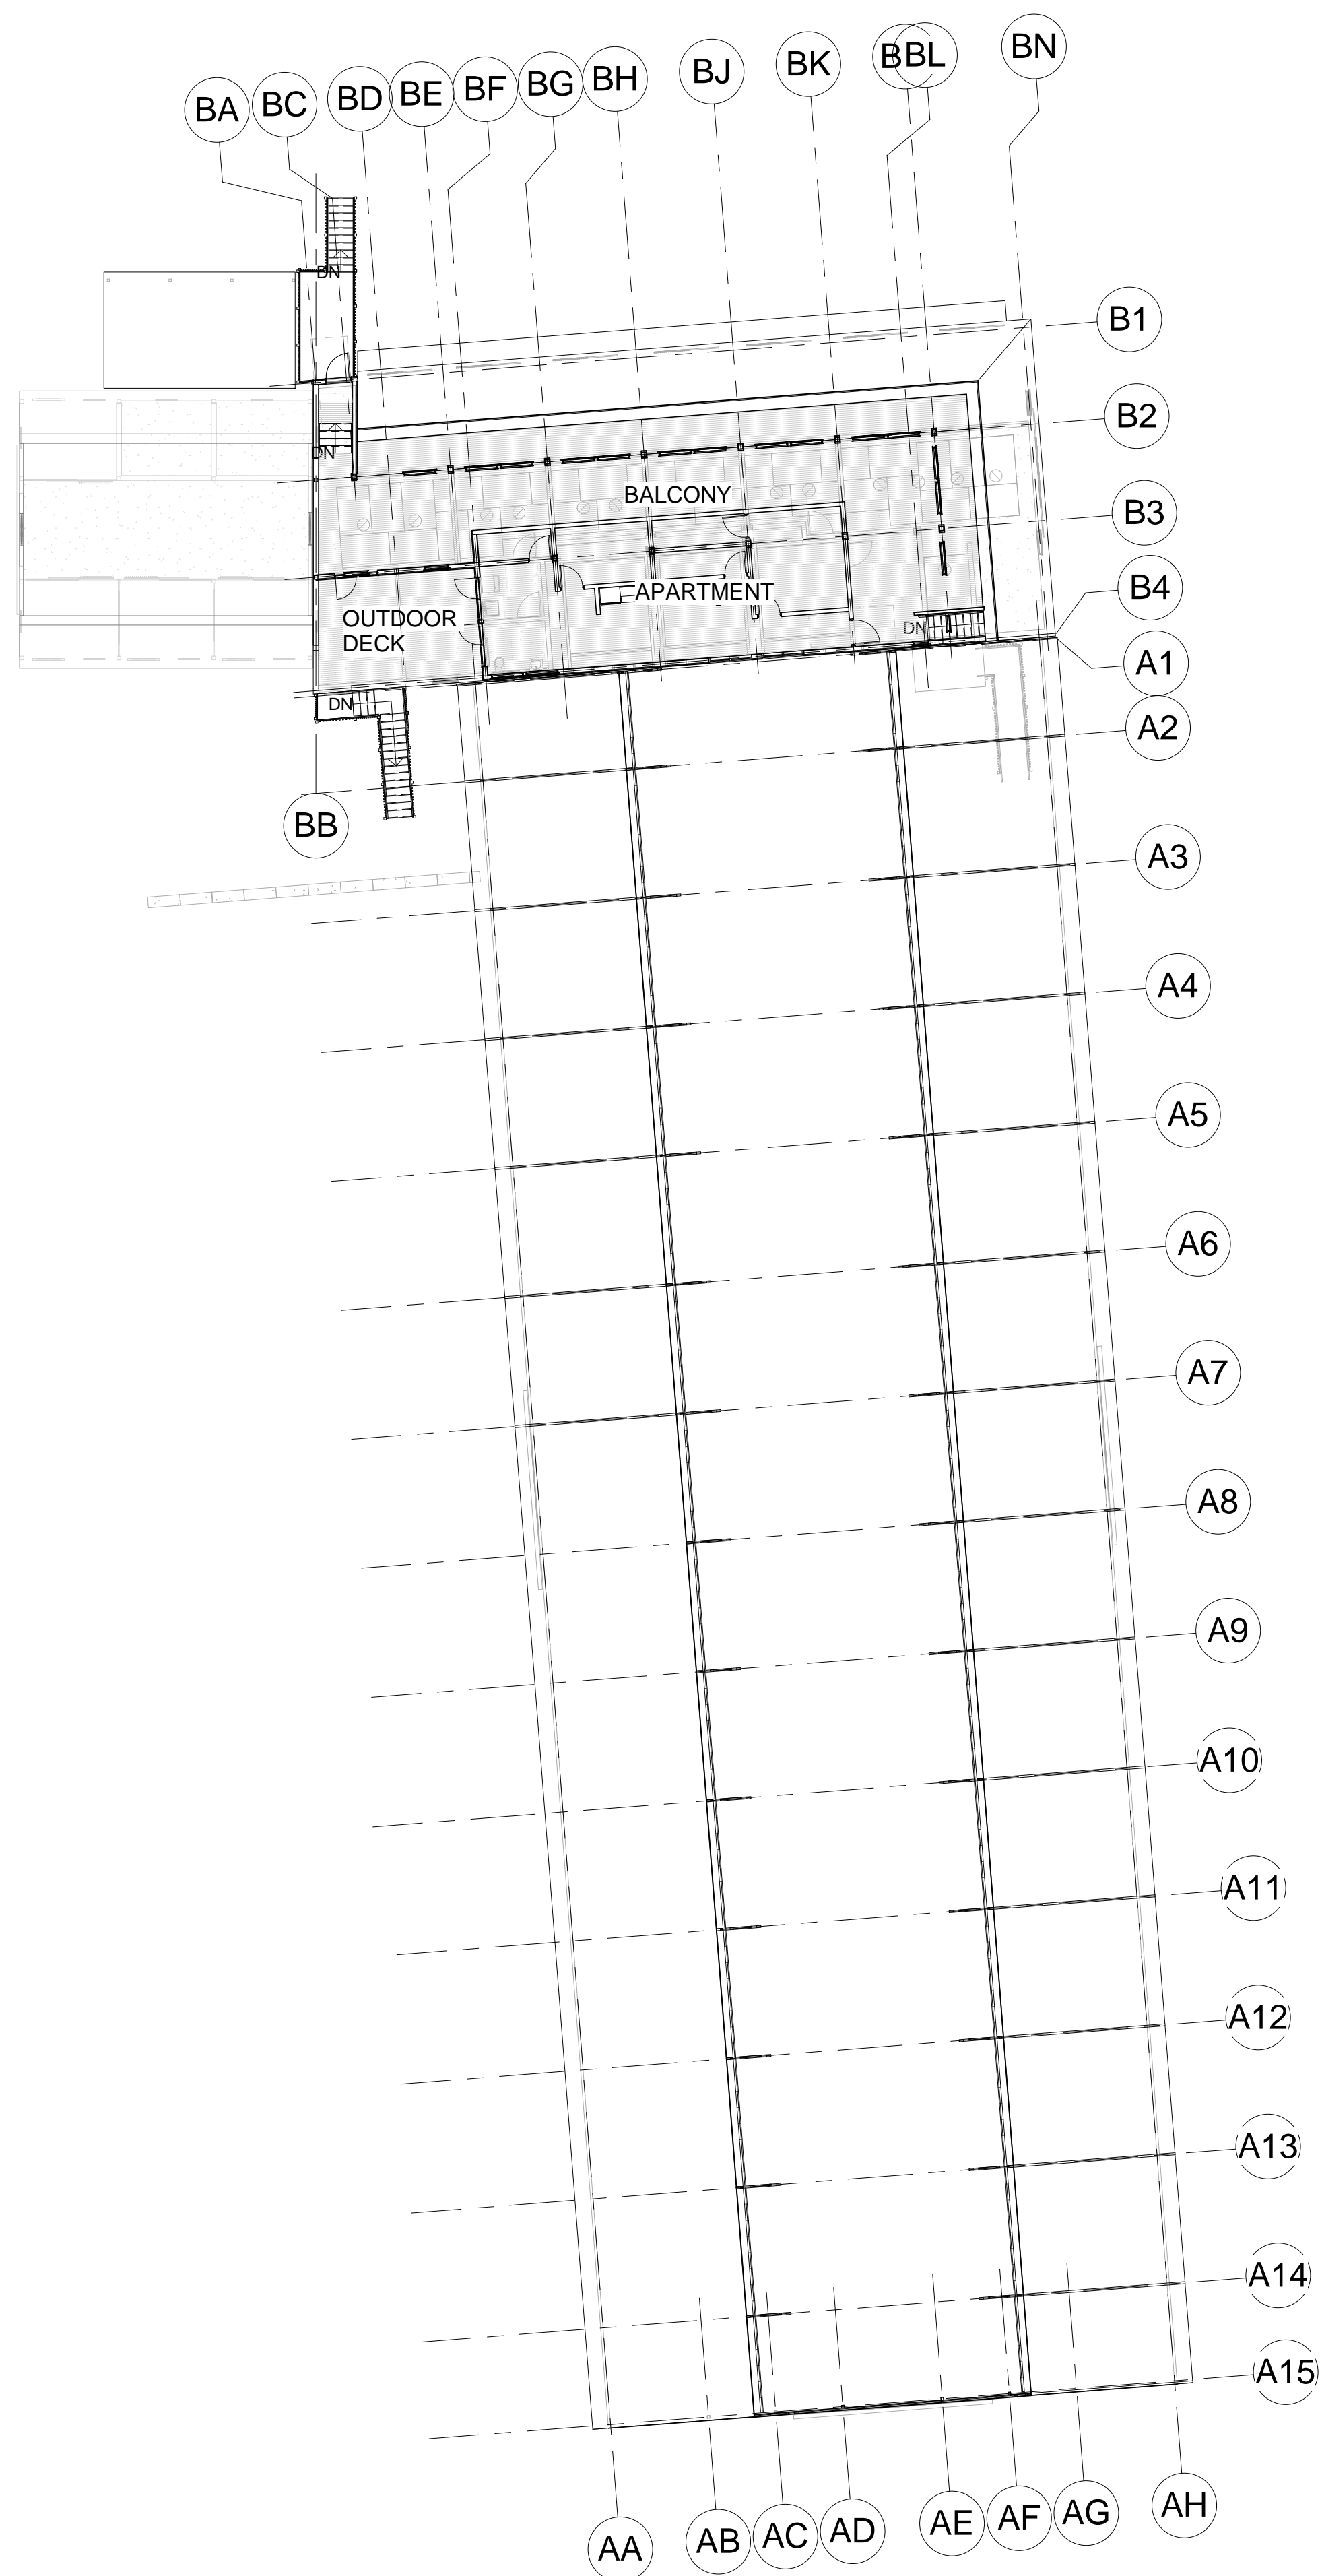

2 BARN LEVEL 2  
 1/16" = 1'-0"

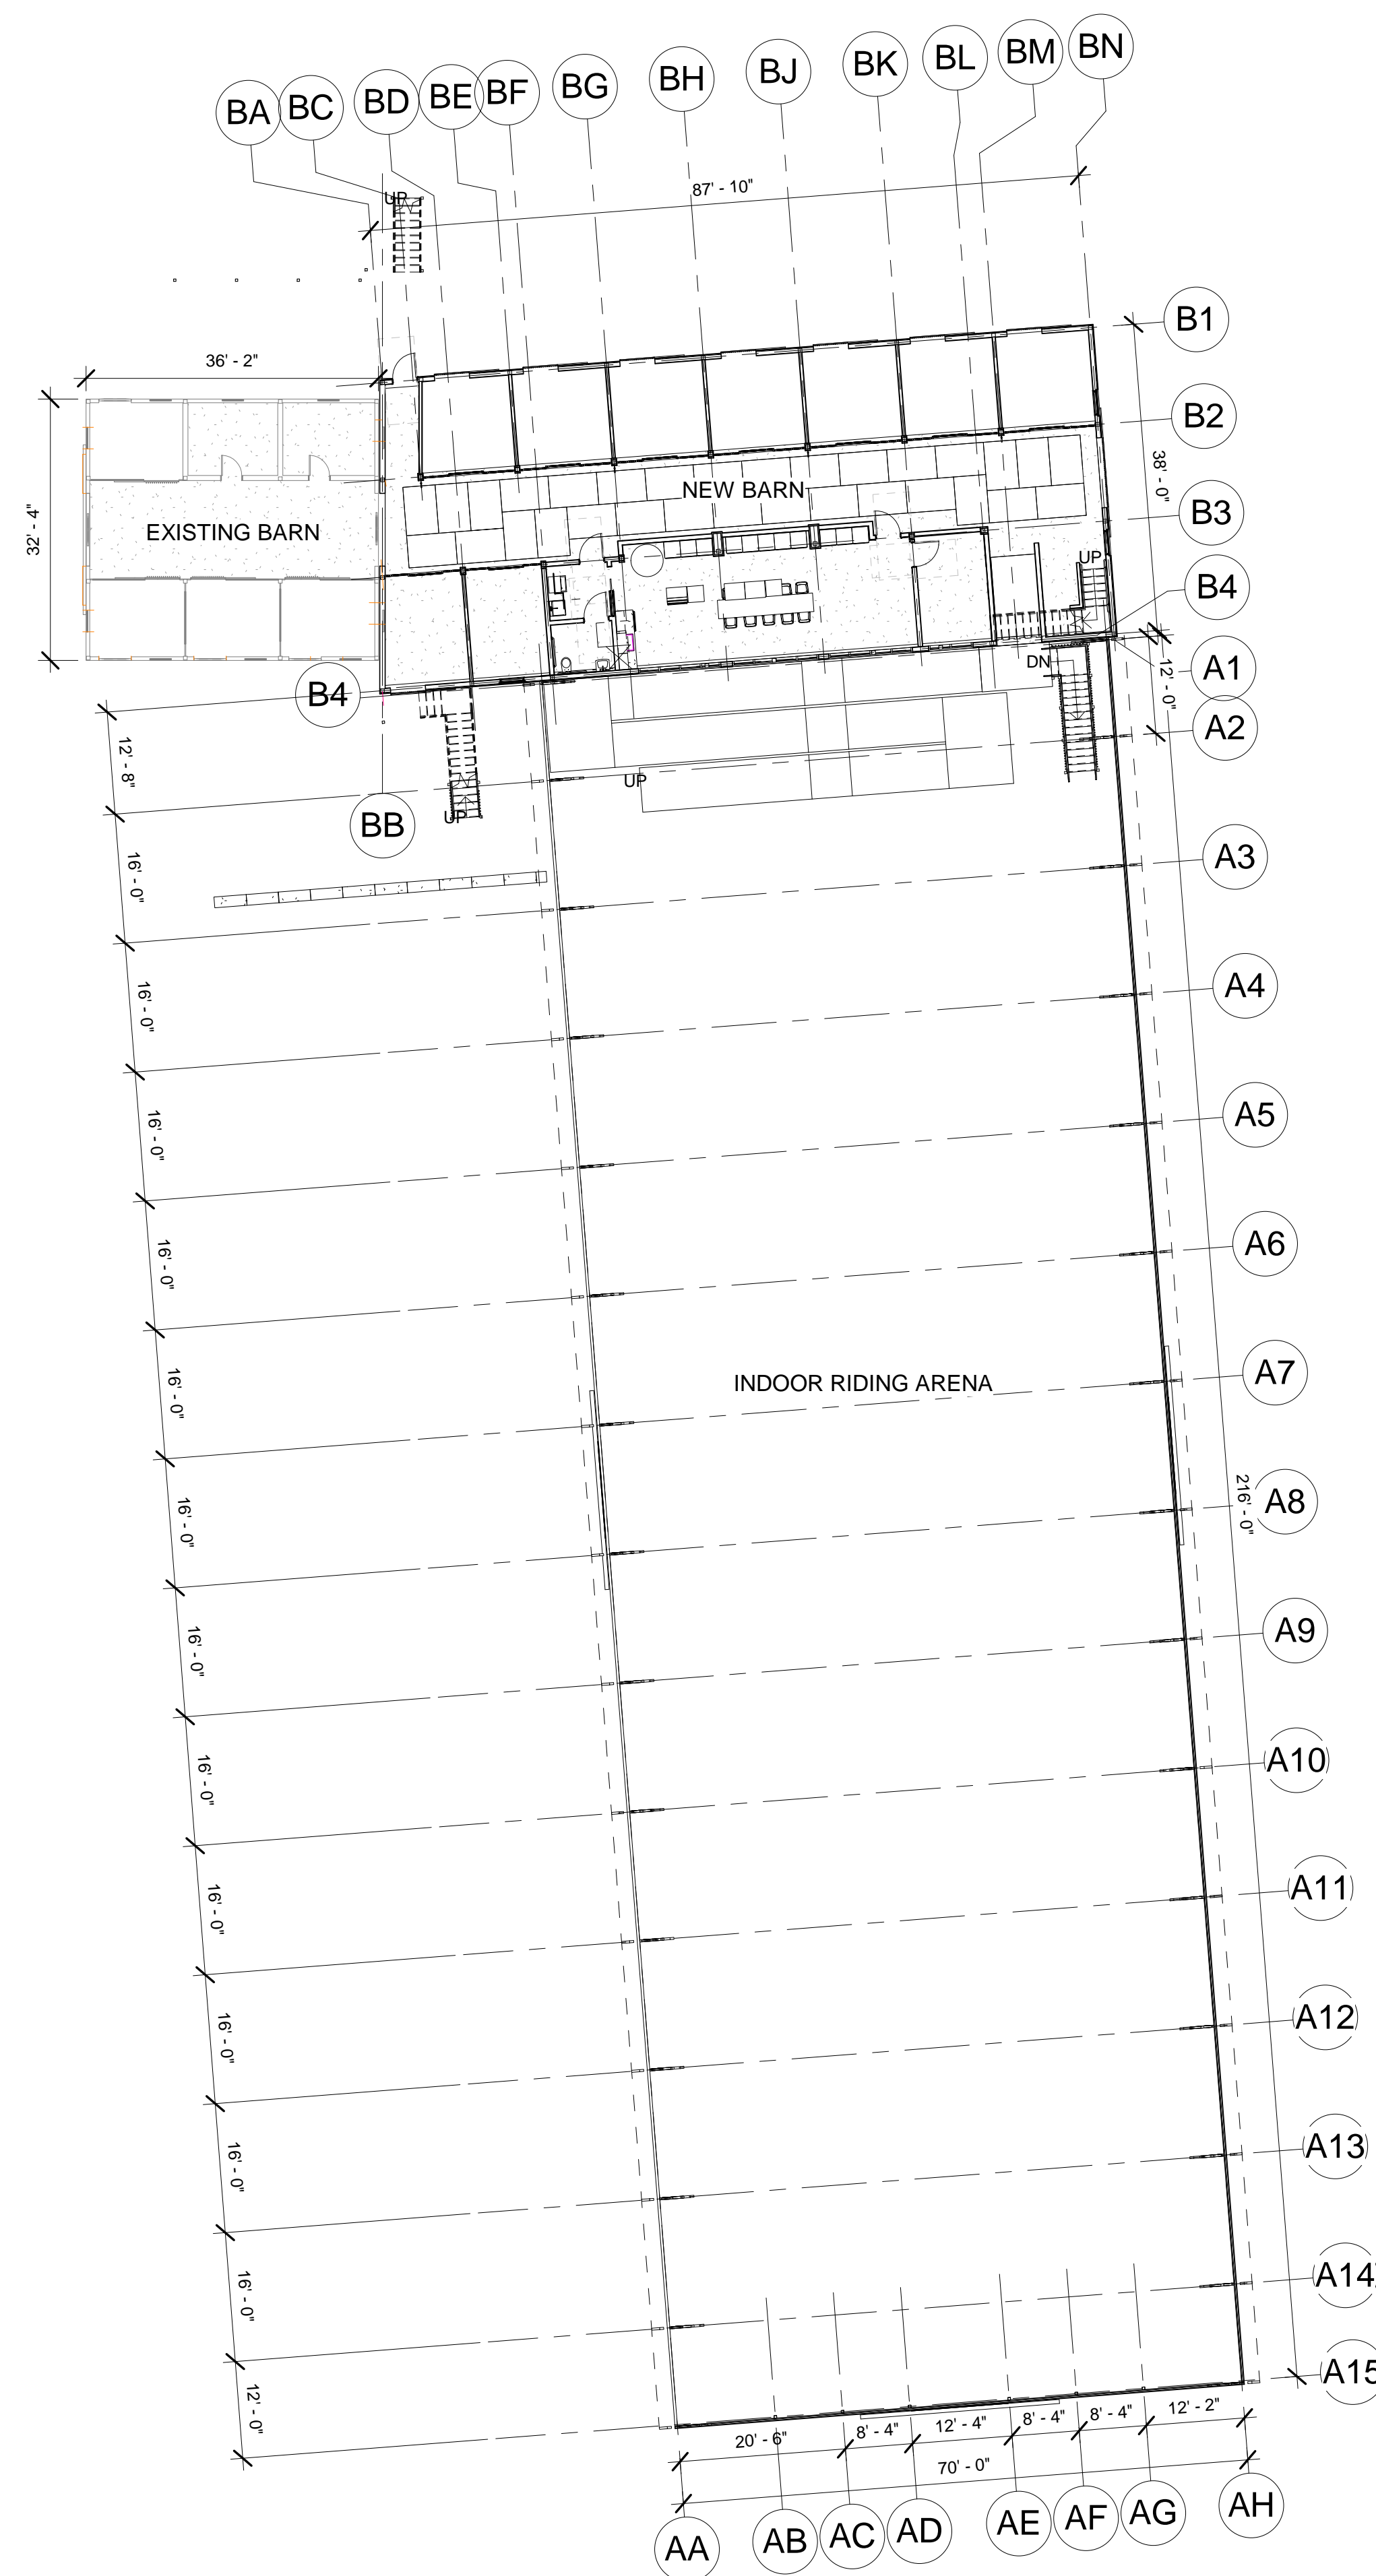

1 BARN LEVEL 1  
 1/16" = 1'-0"