


**WILDSTAR FARM  
EQUESTRIAN  
FACILITY**


SHERBORN  
MASSACHUSETTS




Polly Kornblith and Michael Newman  
16 Nason Hill Lane  
Sherborn, Massachusetts, 01770

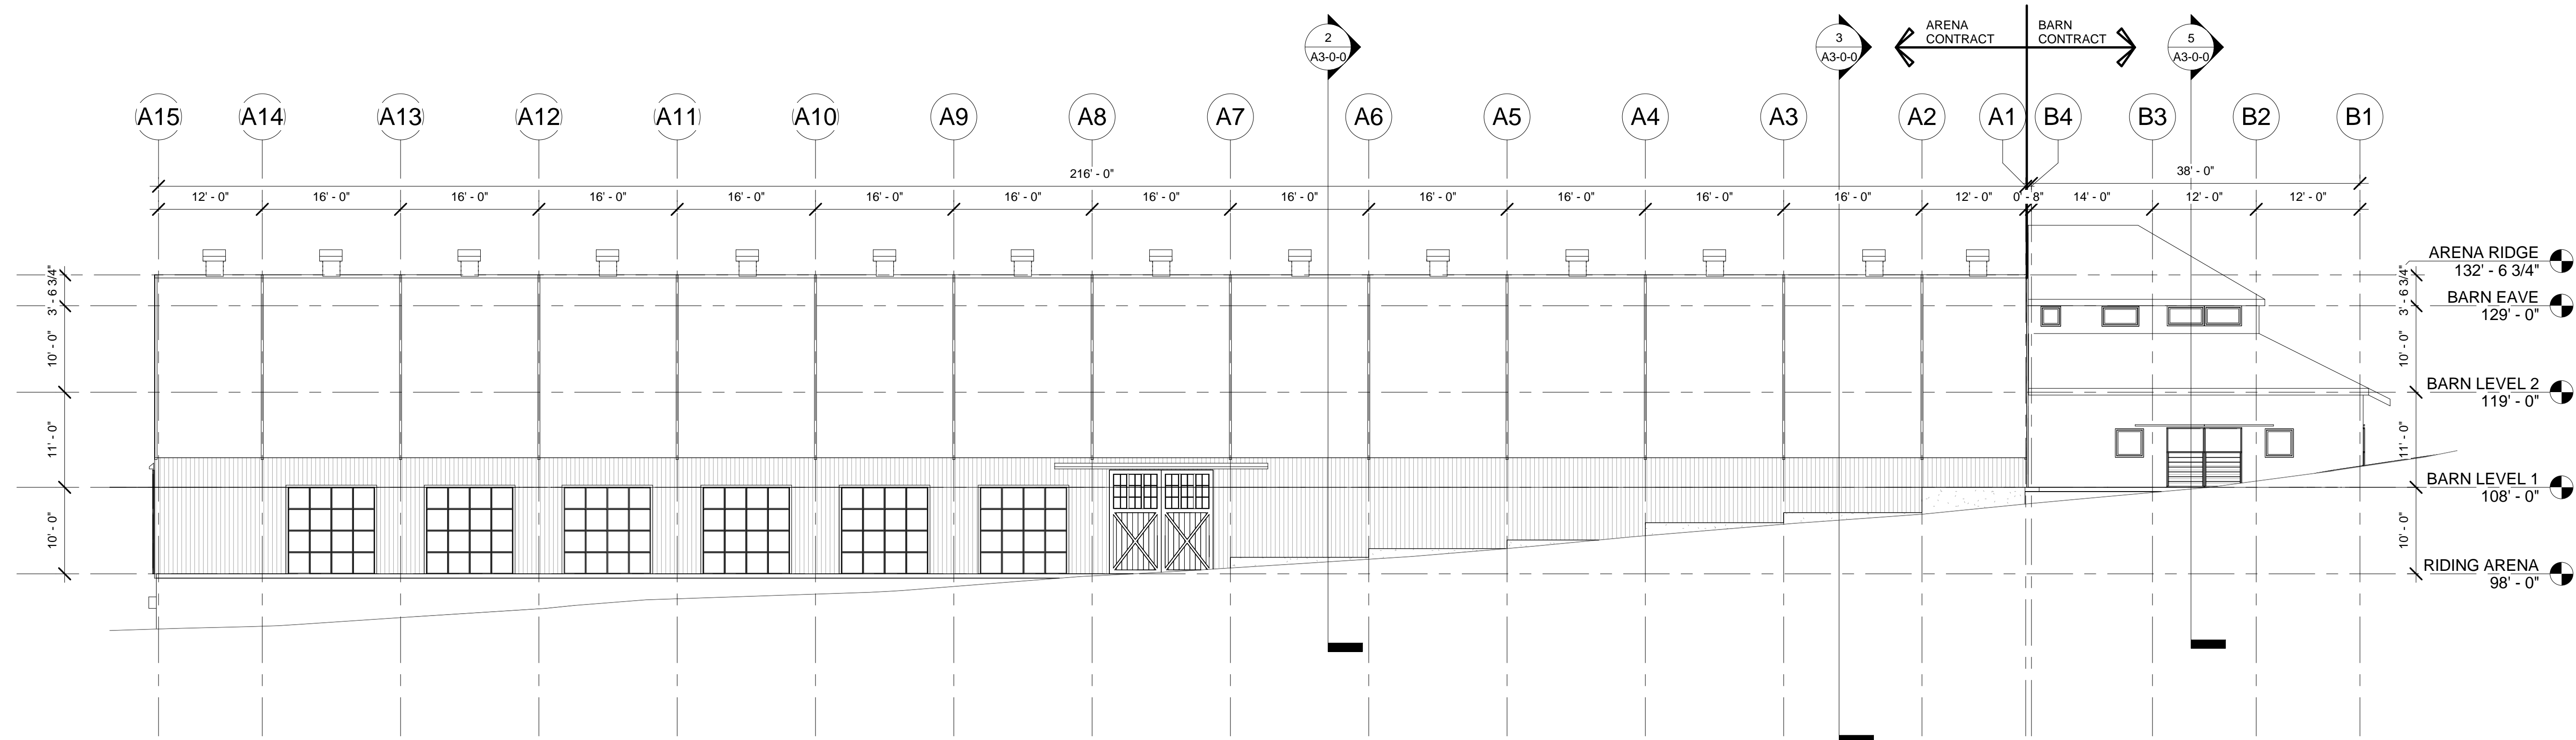


① EAST ELEVATION - 3/32"  
3/32" = 1'-0"

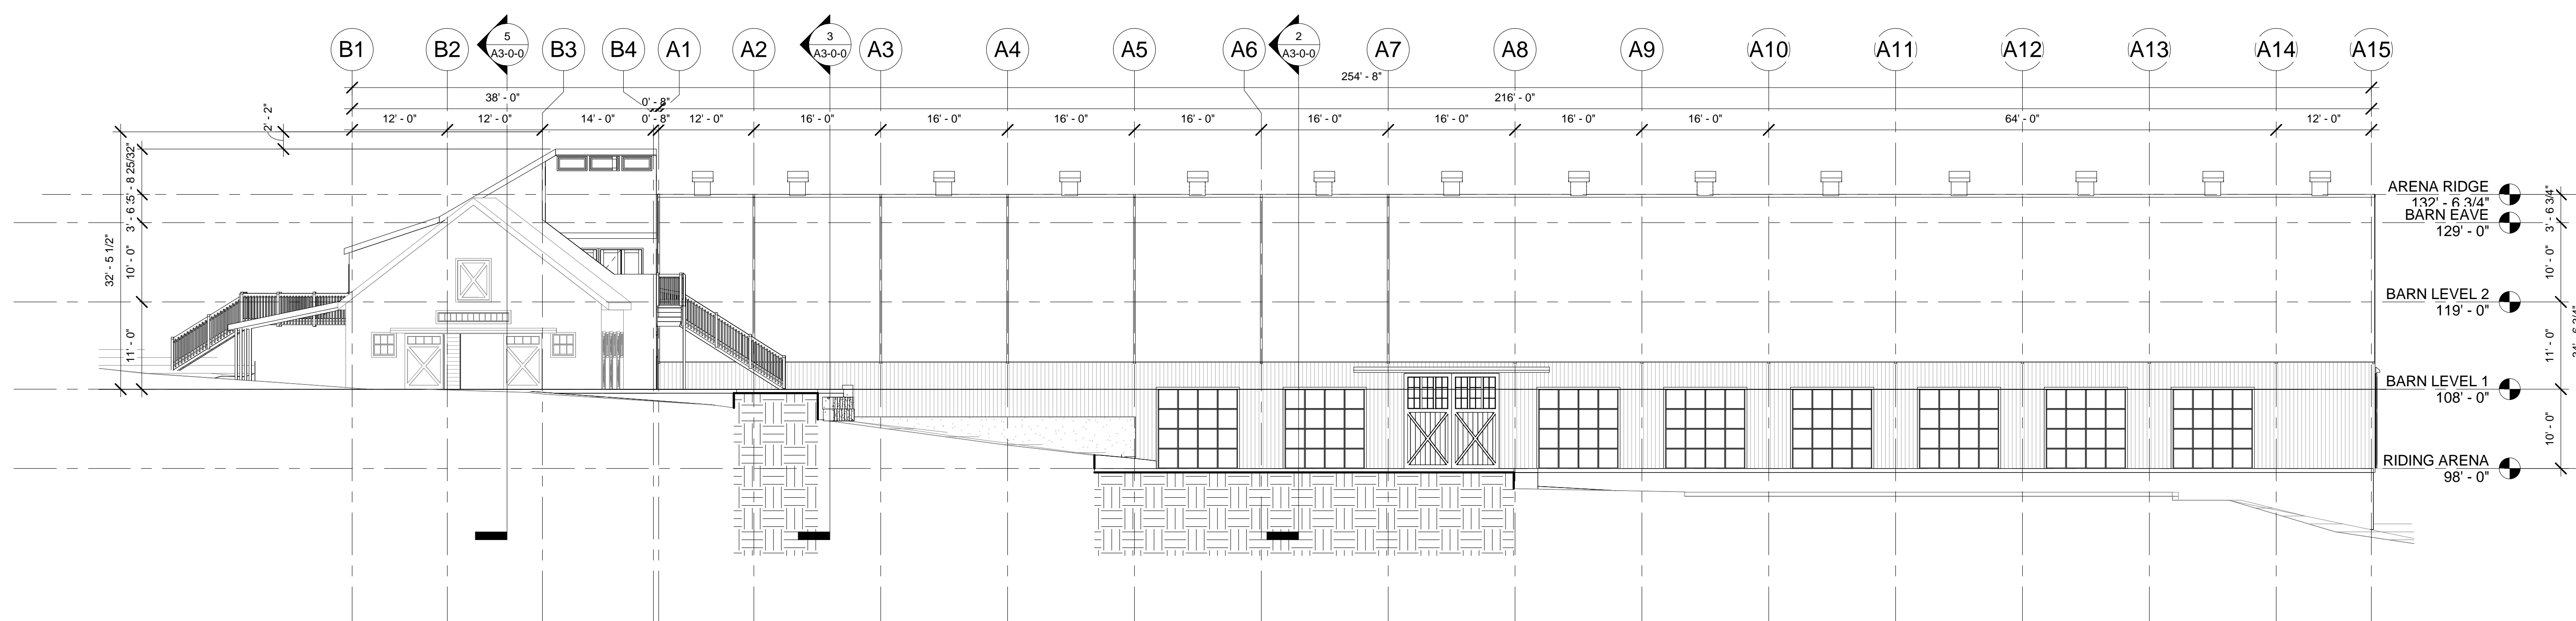

② WEST ELEVATION - 3/32"  
3/32" = 1'-0"

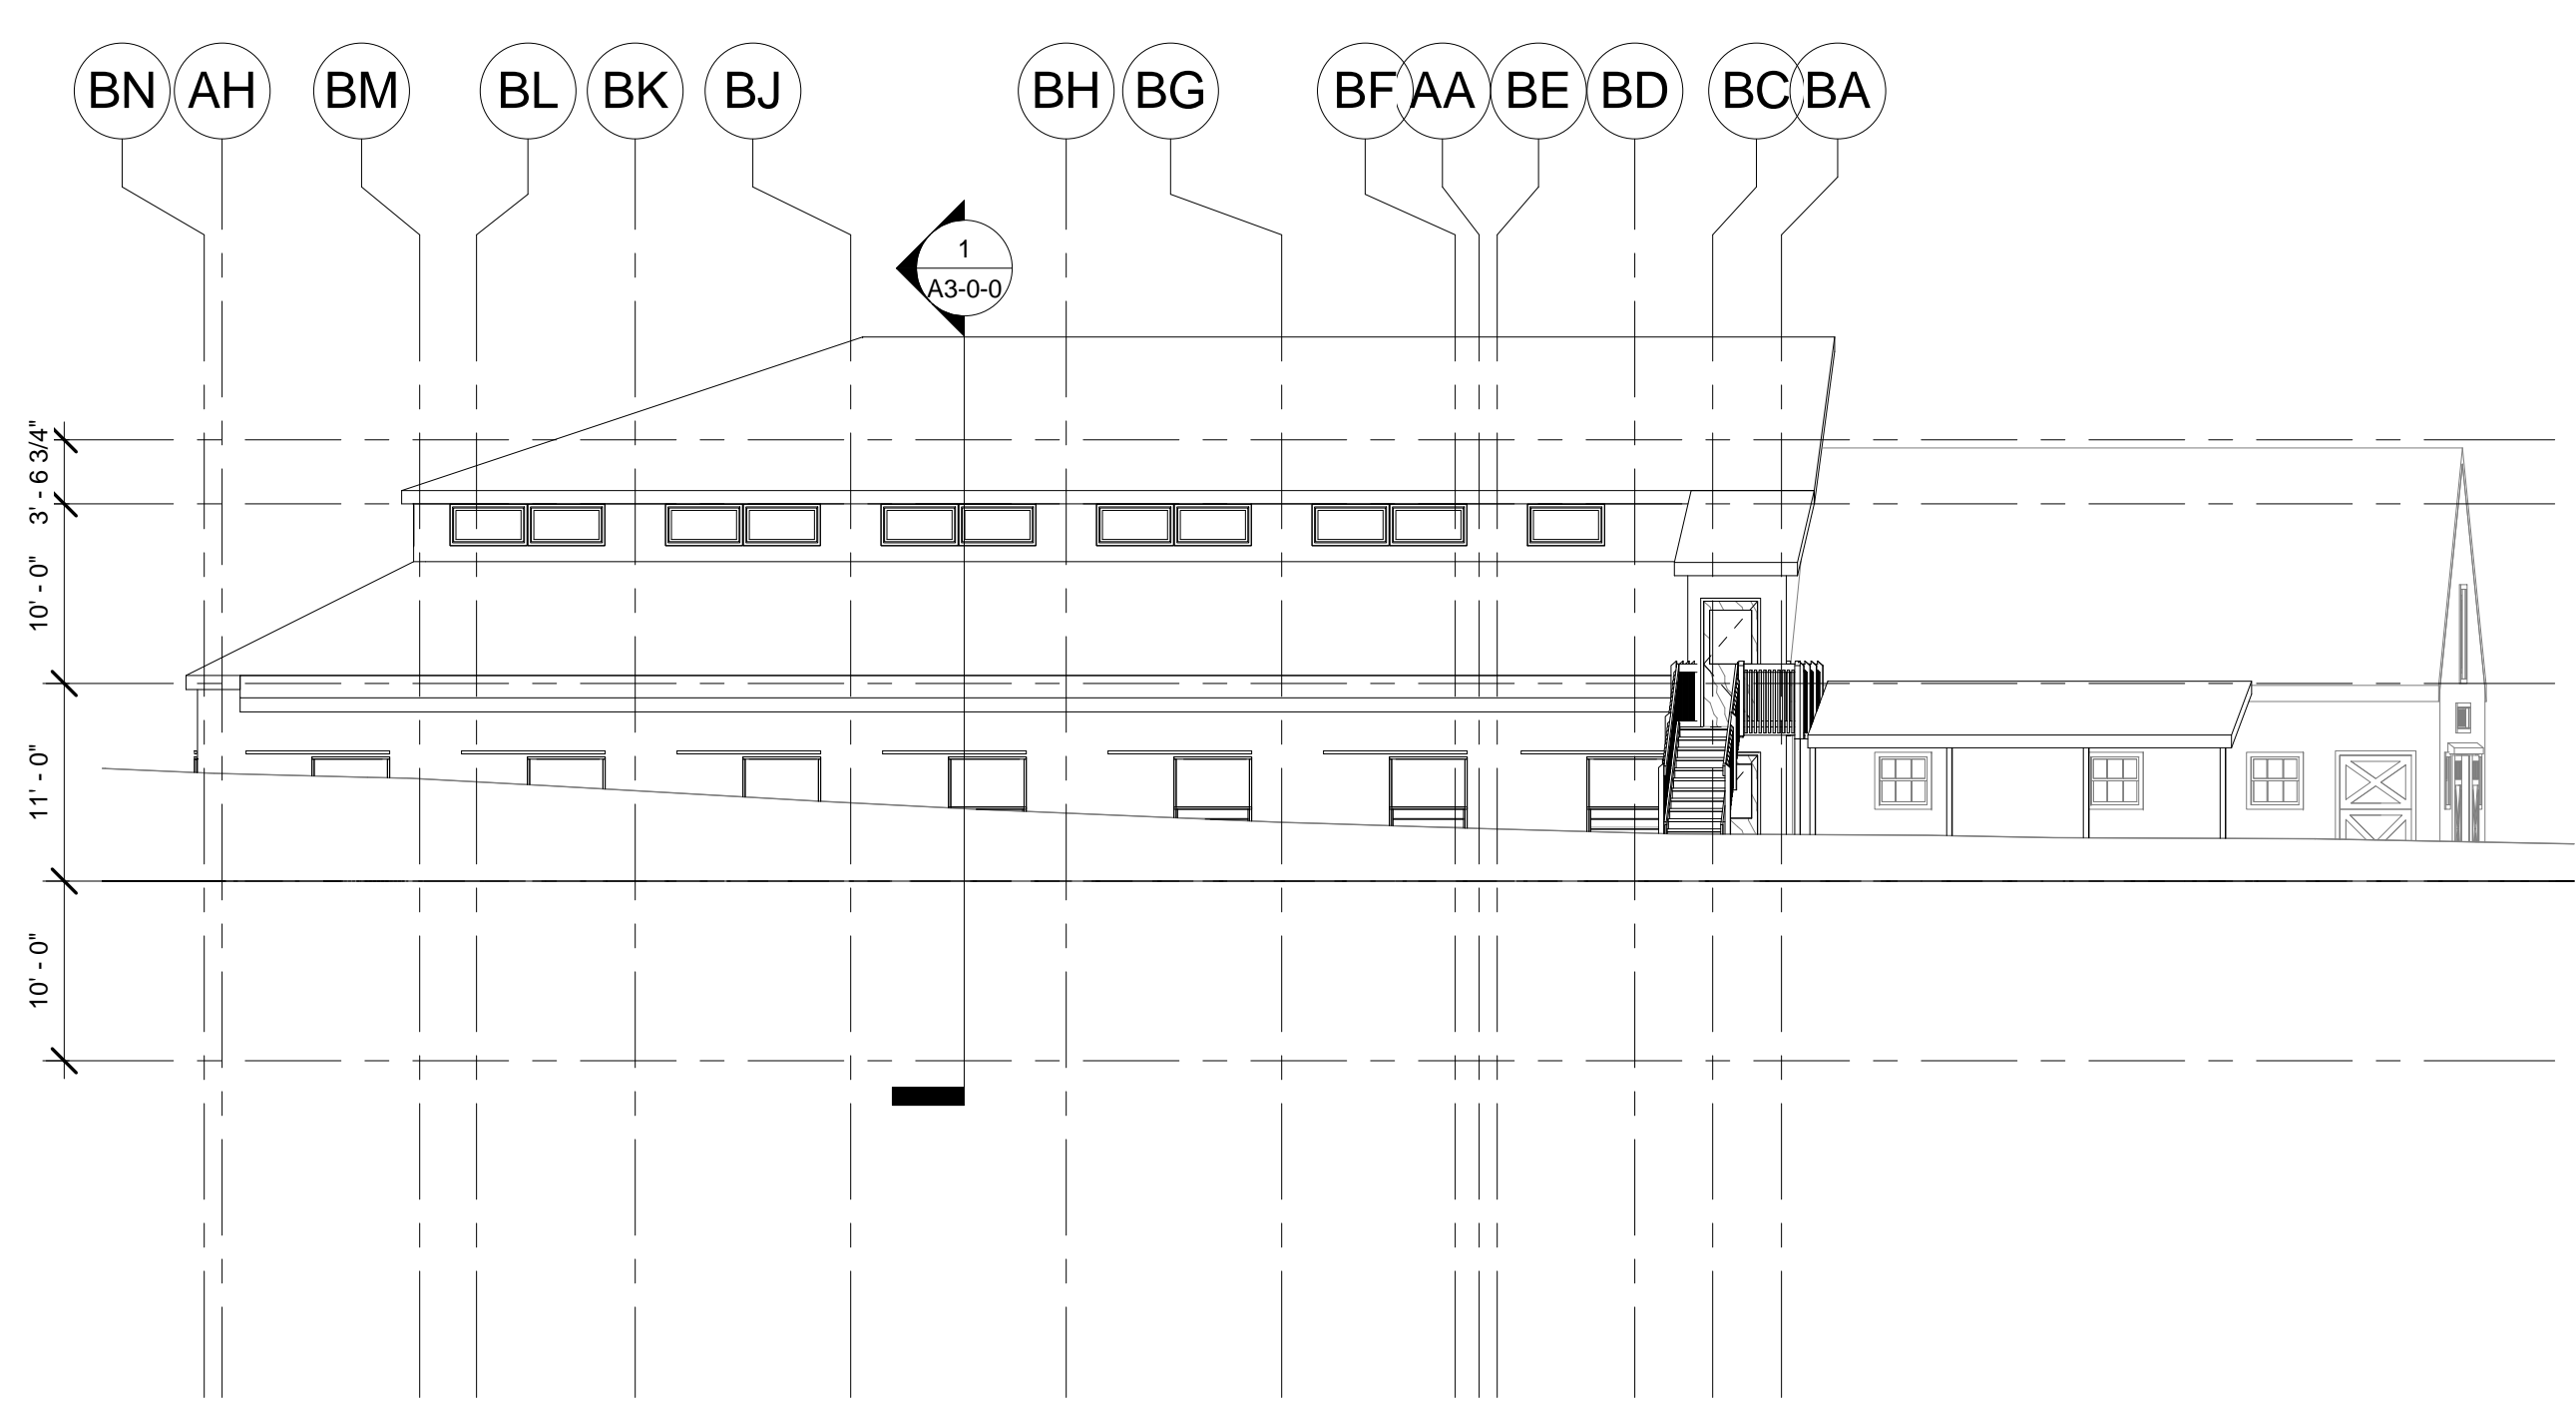



④ NORTH ELEVATION - 3/32"  
3/32" = 1'-0"

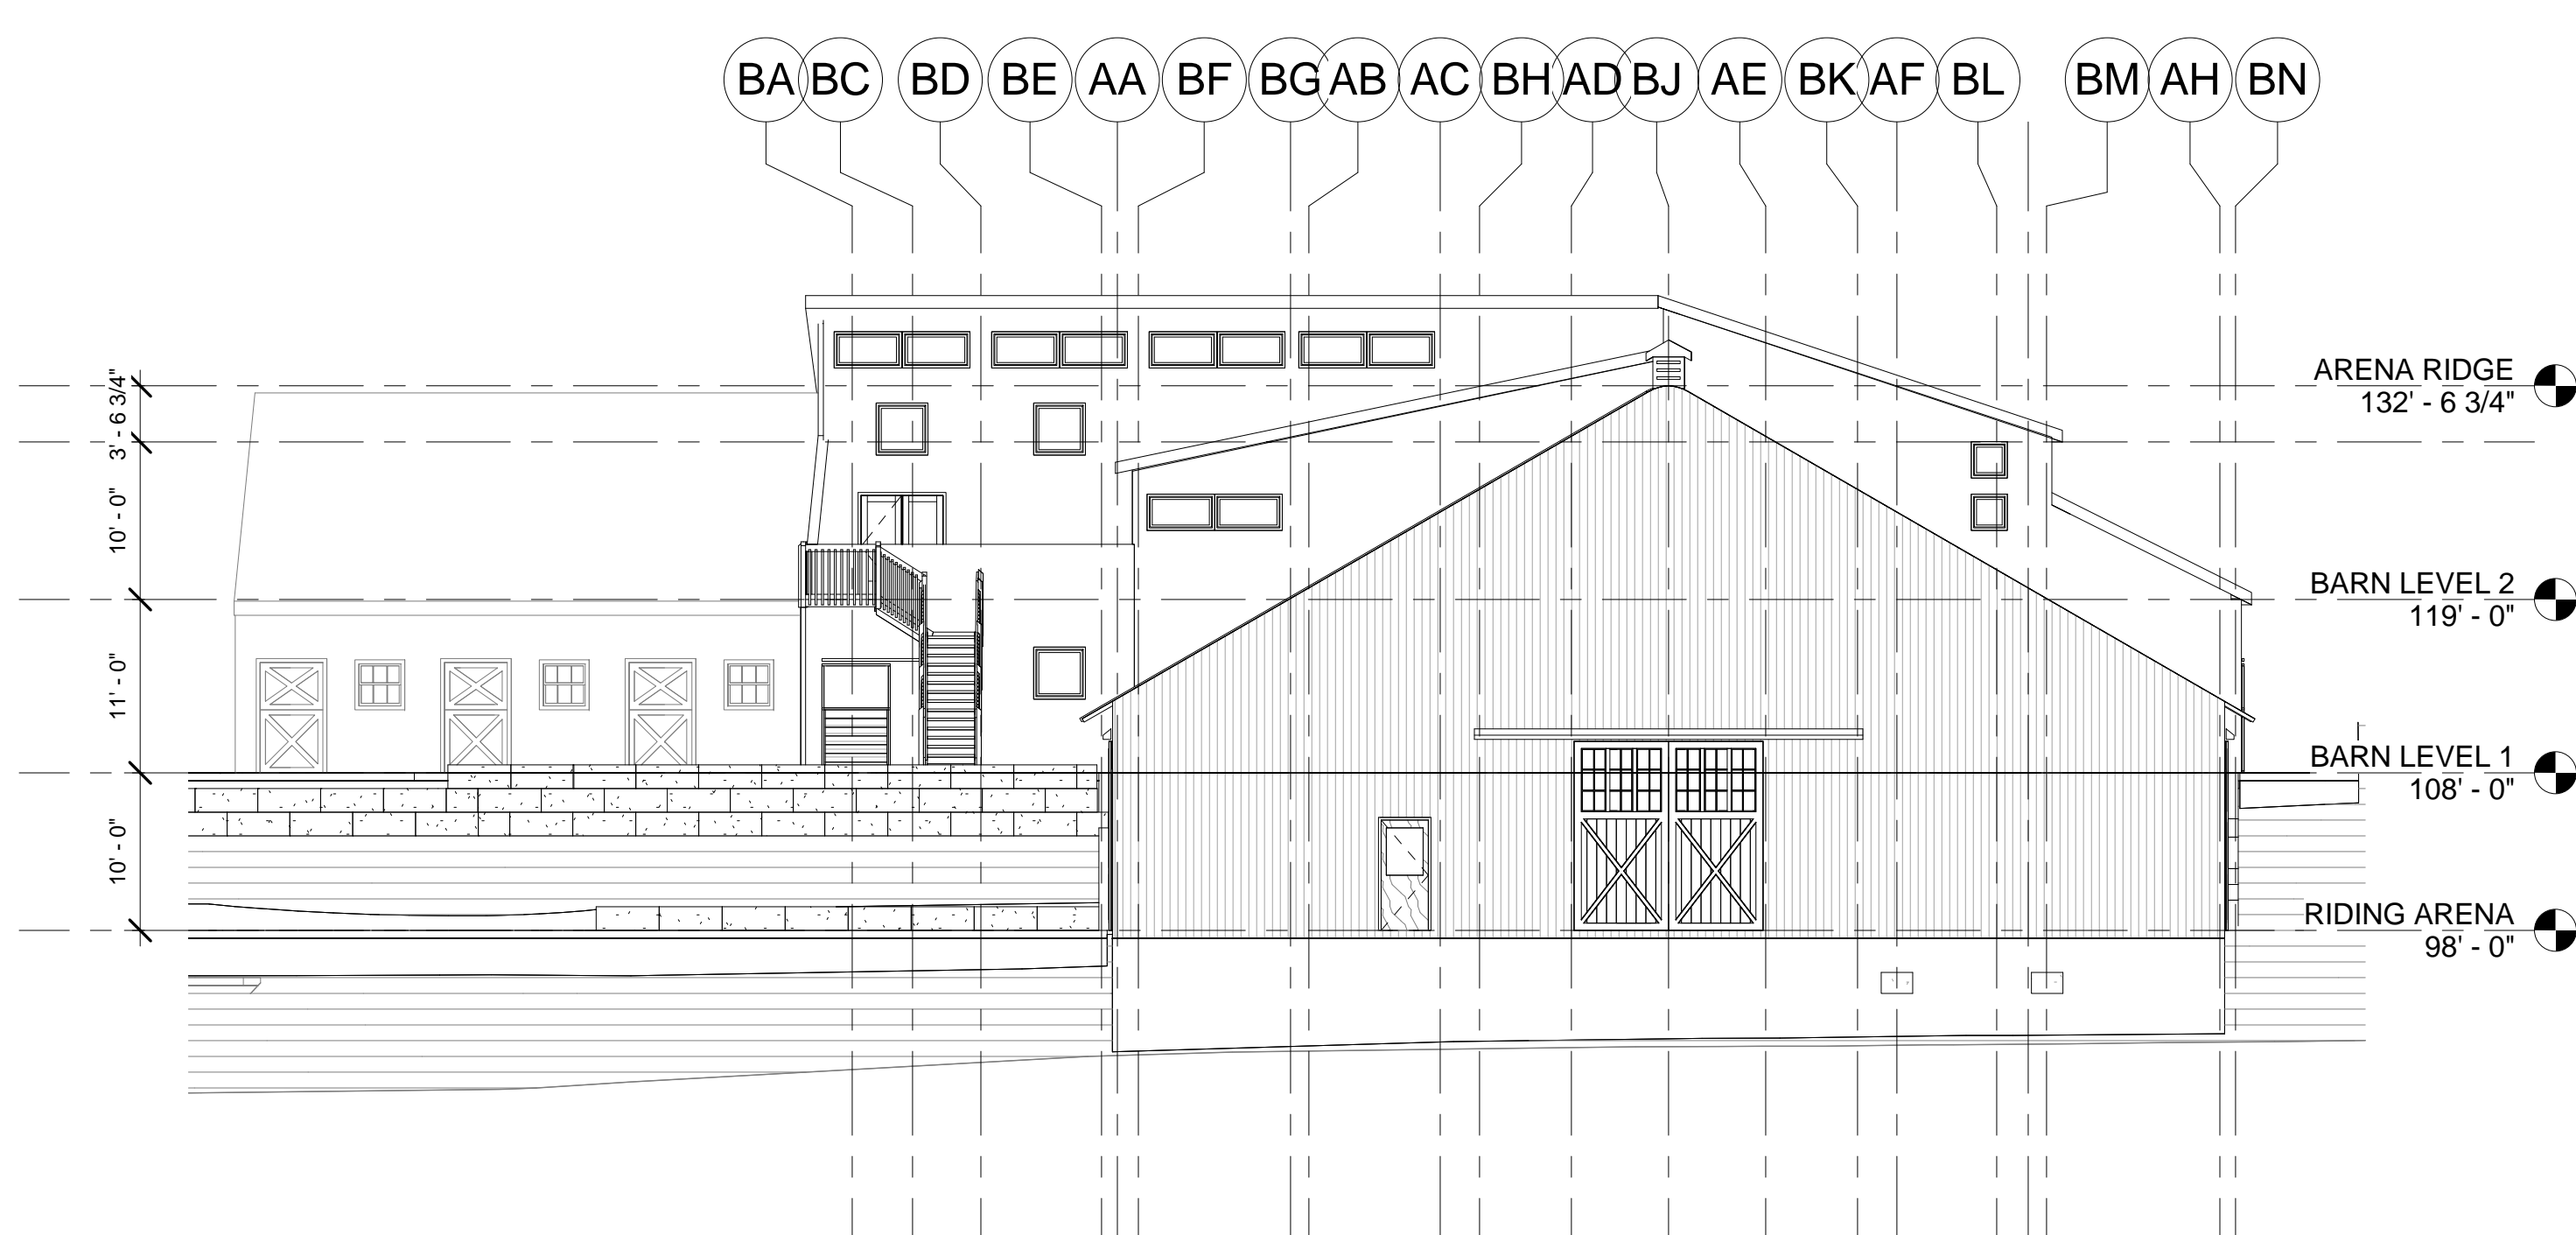

③ SOUTH ELEVATION - 3/32"  
3/32" = 1'-0"

© COPYRIGHT 2017 JAMES T. GUARINO CONSULTING.

Progress Print

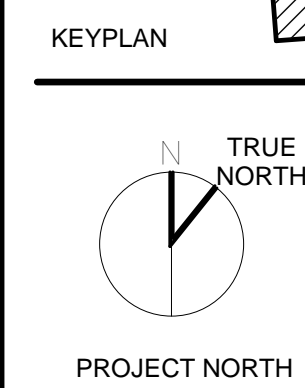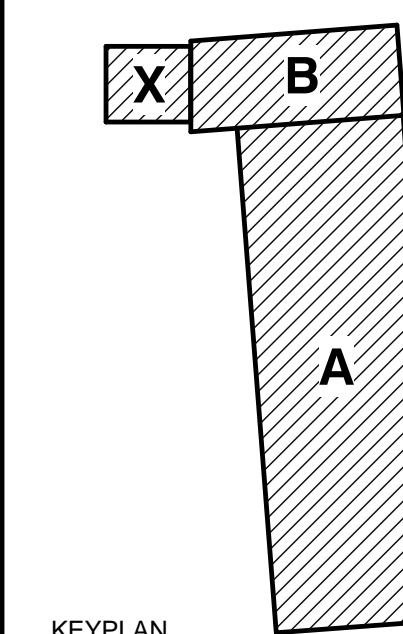

**OVERALL  
BUILDING  
ELEVATIONS**

Scale: 3/32" = 1'-0"  
Job No.: 17001.00  
Drawn By: JTG  
Date: 04/26/17

**A2-0-0**