

WILDSTAR FARM EQUESTRIAN FACILITY



SHERBORN MASSACHUSETTS



Polly Kornblith and Michael Newman
 19 Nason Hill Lane
 Sherborn, Massachusetts, 01770

© COPYRIGHT 2017 JAMES T. GUARINO CONSULTING.


Progress Print

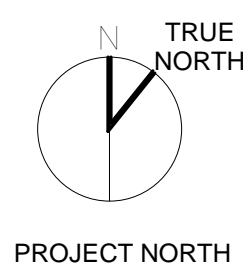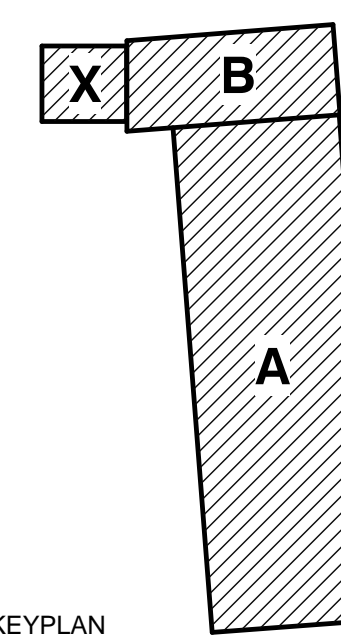

BUILDING ELEVATIONS - ENLARGED

Scale: 1/4" = 1'-0"
 Job No.: 17001.00
 Drawn By: JTG
 Date: 04/26/17


A2-0-1

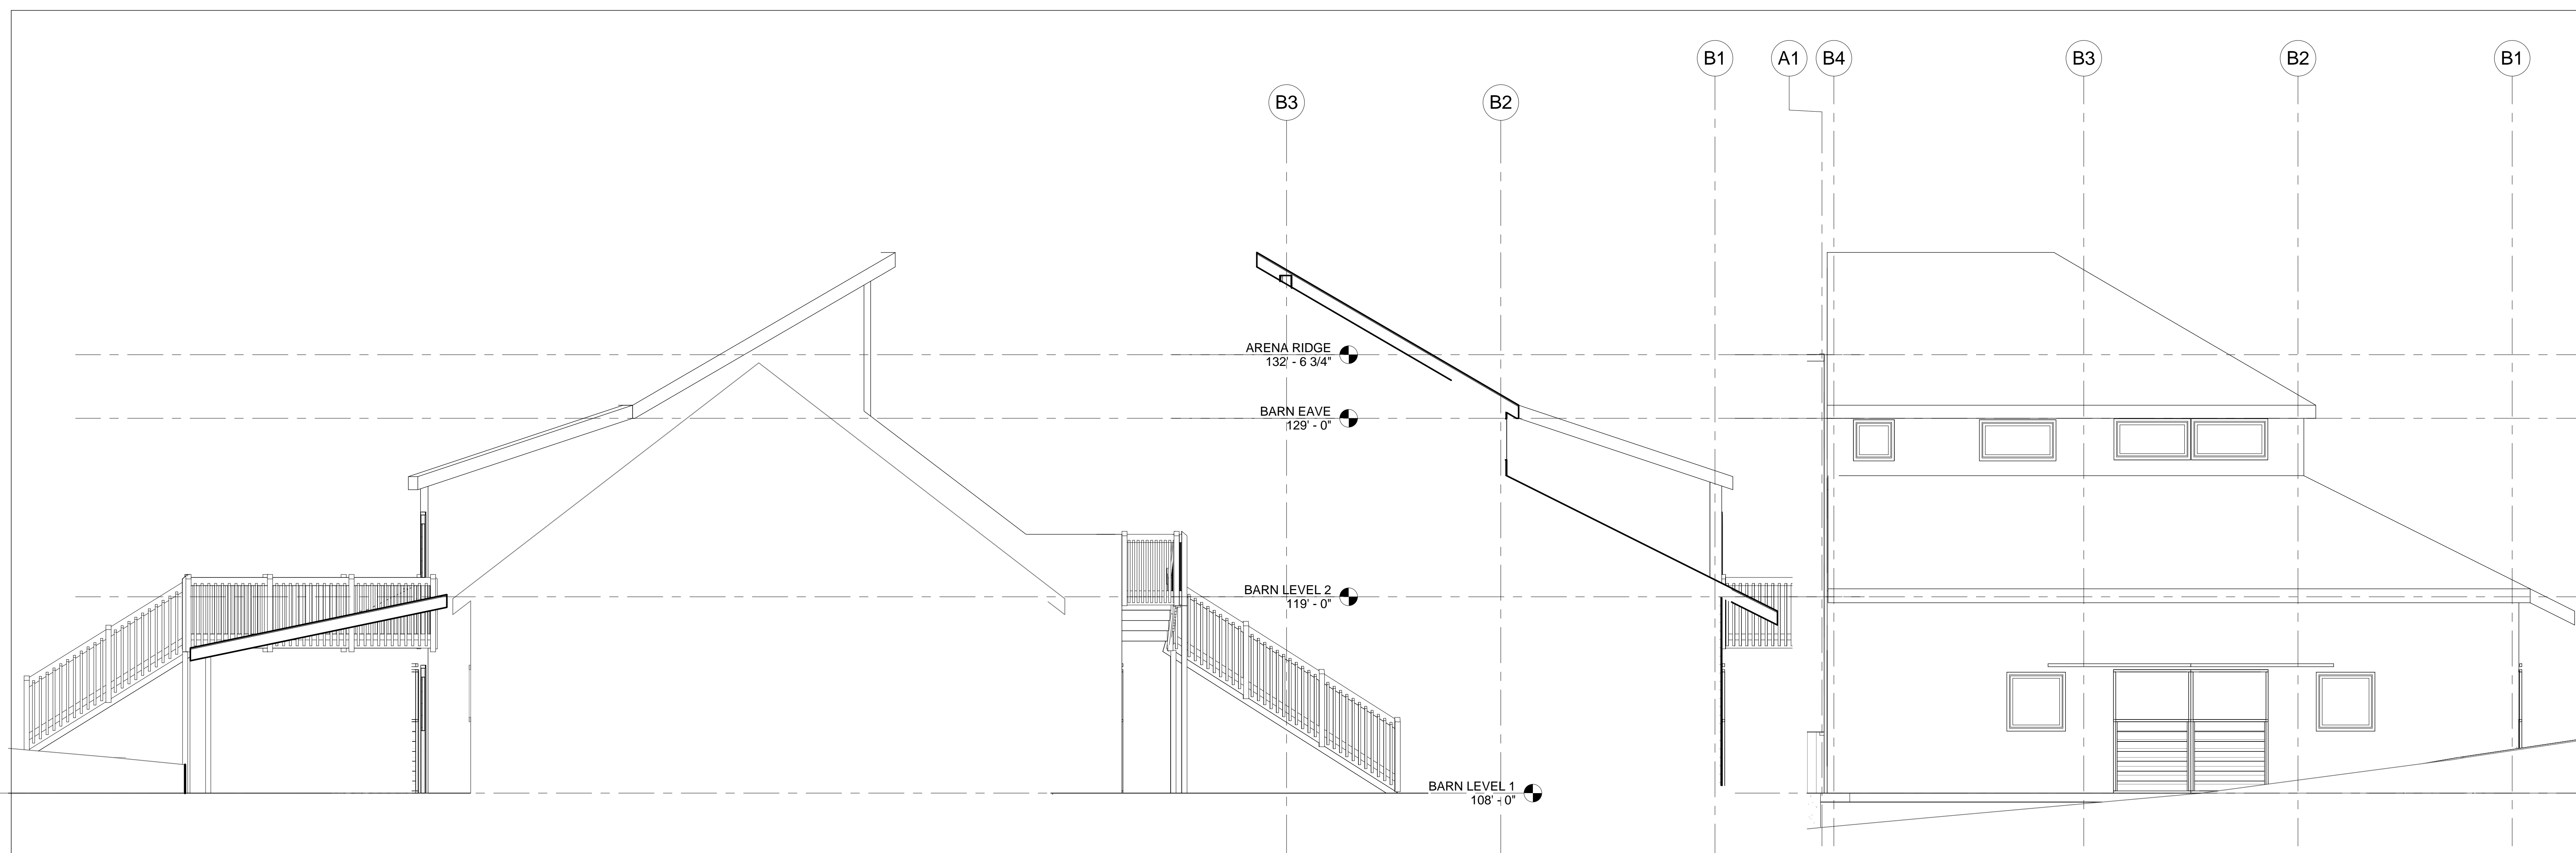

4 WEST ELEVATION - PARTIAL AT ROOF -
 1/4"
 1/4" = 1'-0"

3 EAST ELEVATION - PARTIAL - 1/4"
 1/4" = 1'-0"

2 EAST ELEVATION 1/4"
 1/4" = 1'-0"

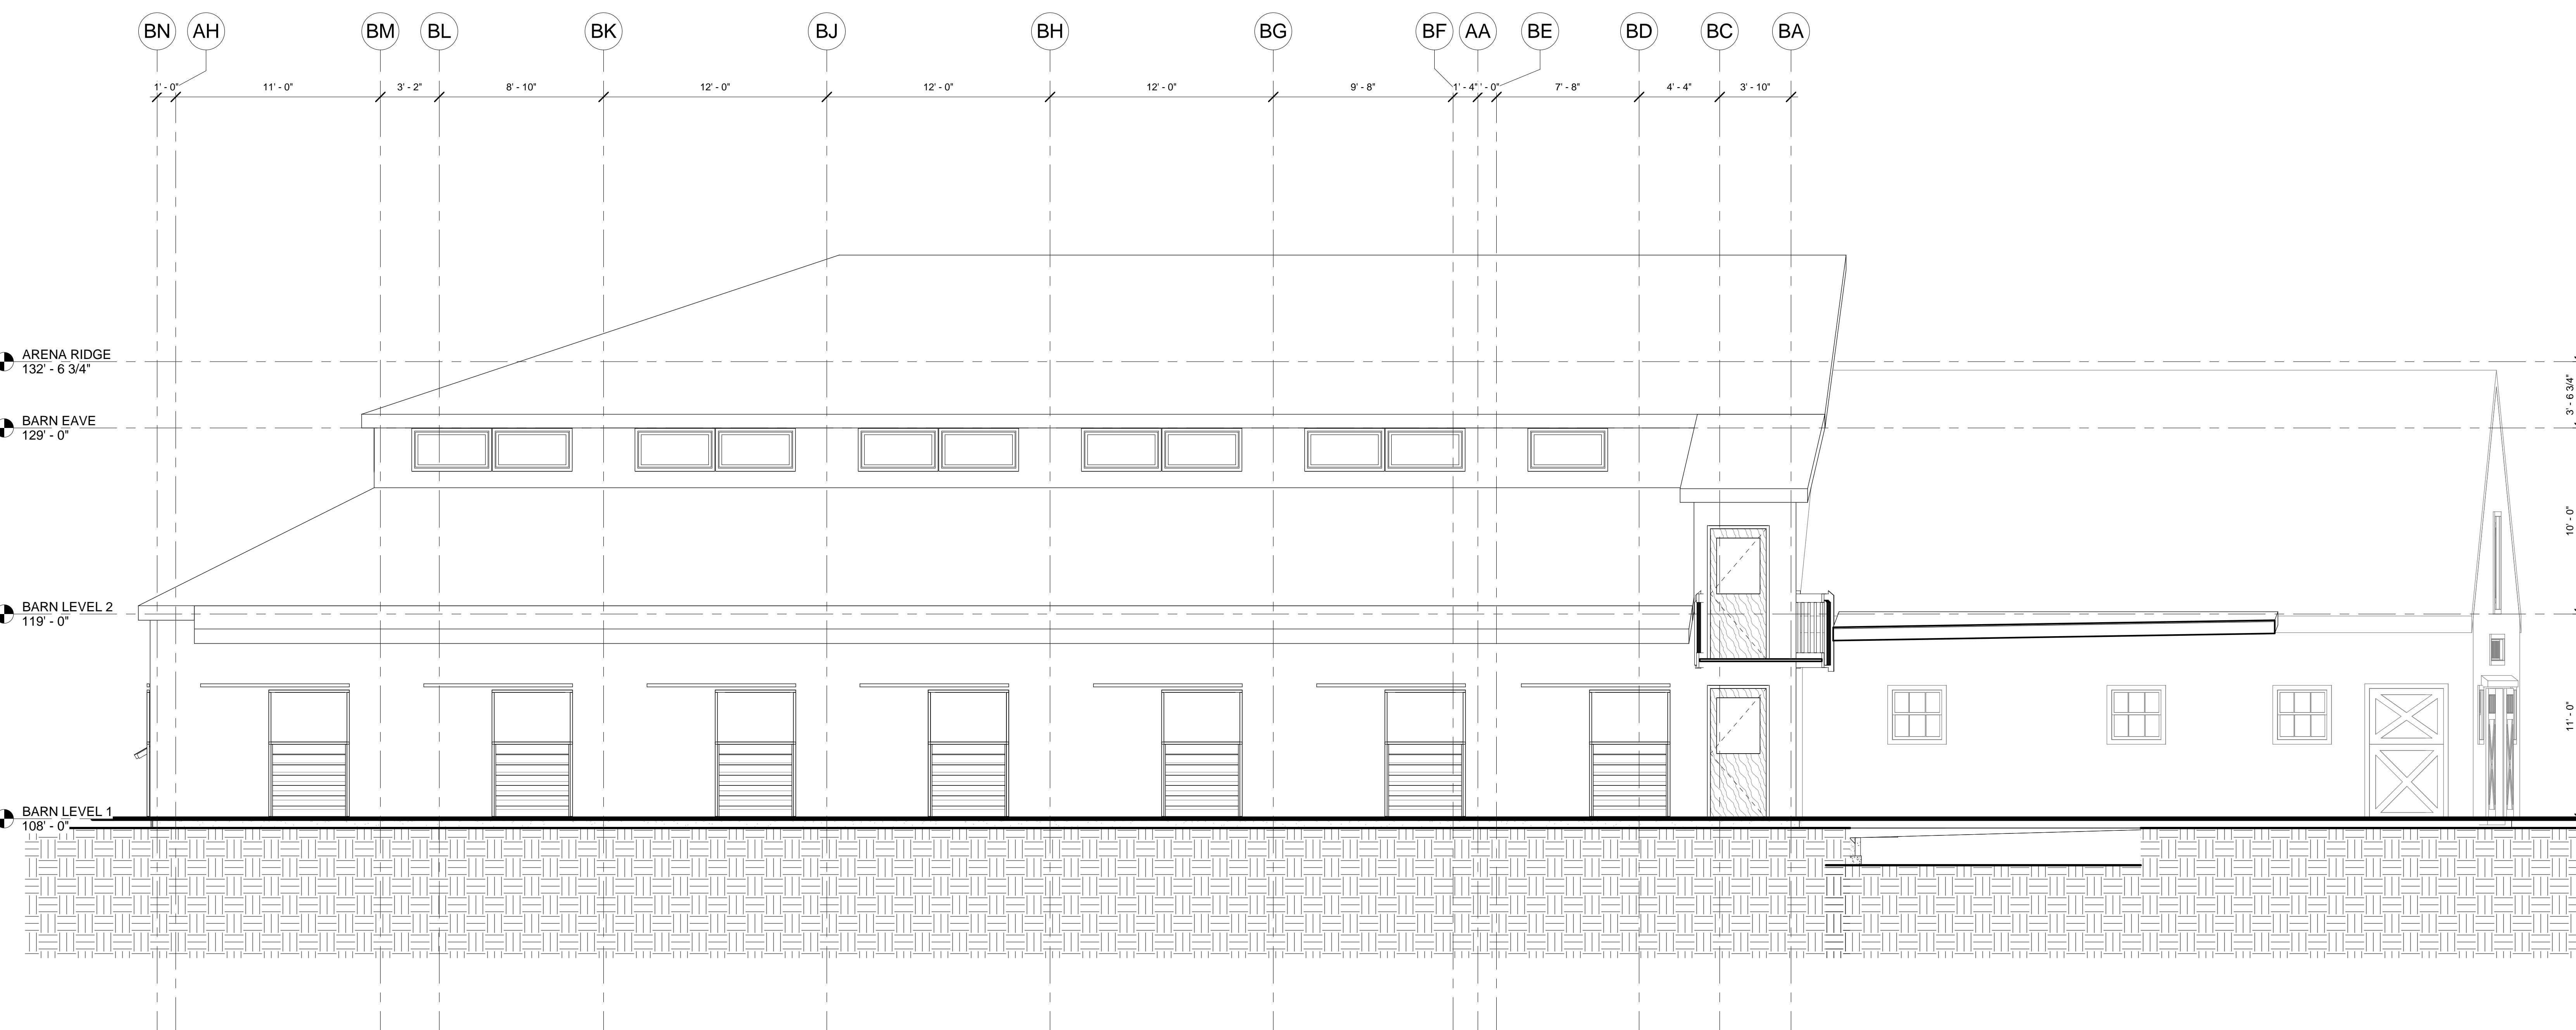

1 NORTH ELEVATION - 1/4"
 1/4" = 1'-0"