


**WILDSTAR
FARM
EQUESTRIAN
FACILITY**

SHERBORN
MASSACHUSETTS




© COPYRIGHT 2017 JAMES T. GUARINO CONSULTING.

Design Development
Progress Print - Not for
construction

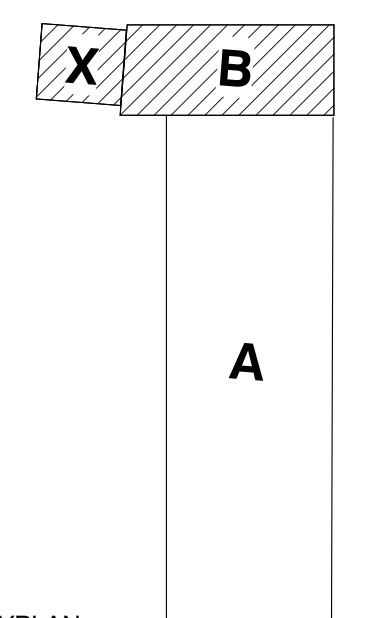

KEYPLAN

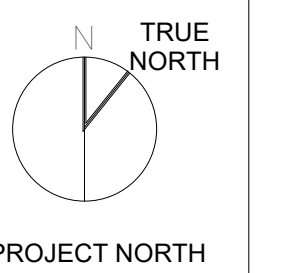

PROJECT NORTH


ROOF PLAN - ENLARGED

Scale: $1/4" = 1'-0"$

Job No.: 17001.00

Drawn By: **JTG**

A1-0-4

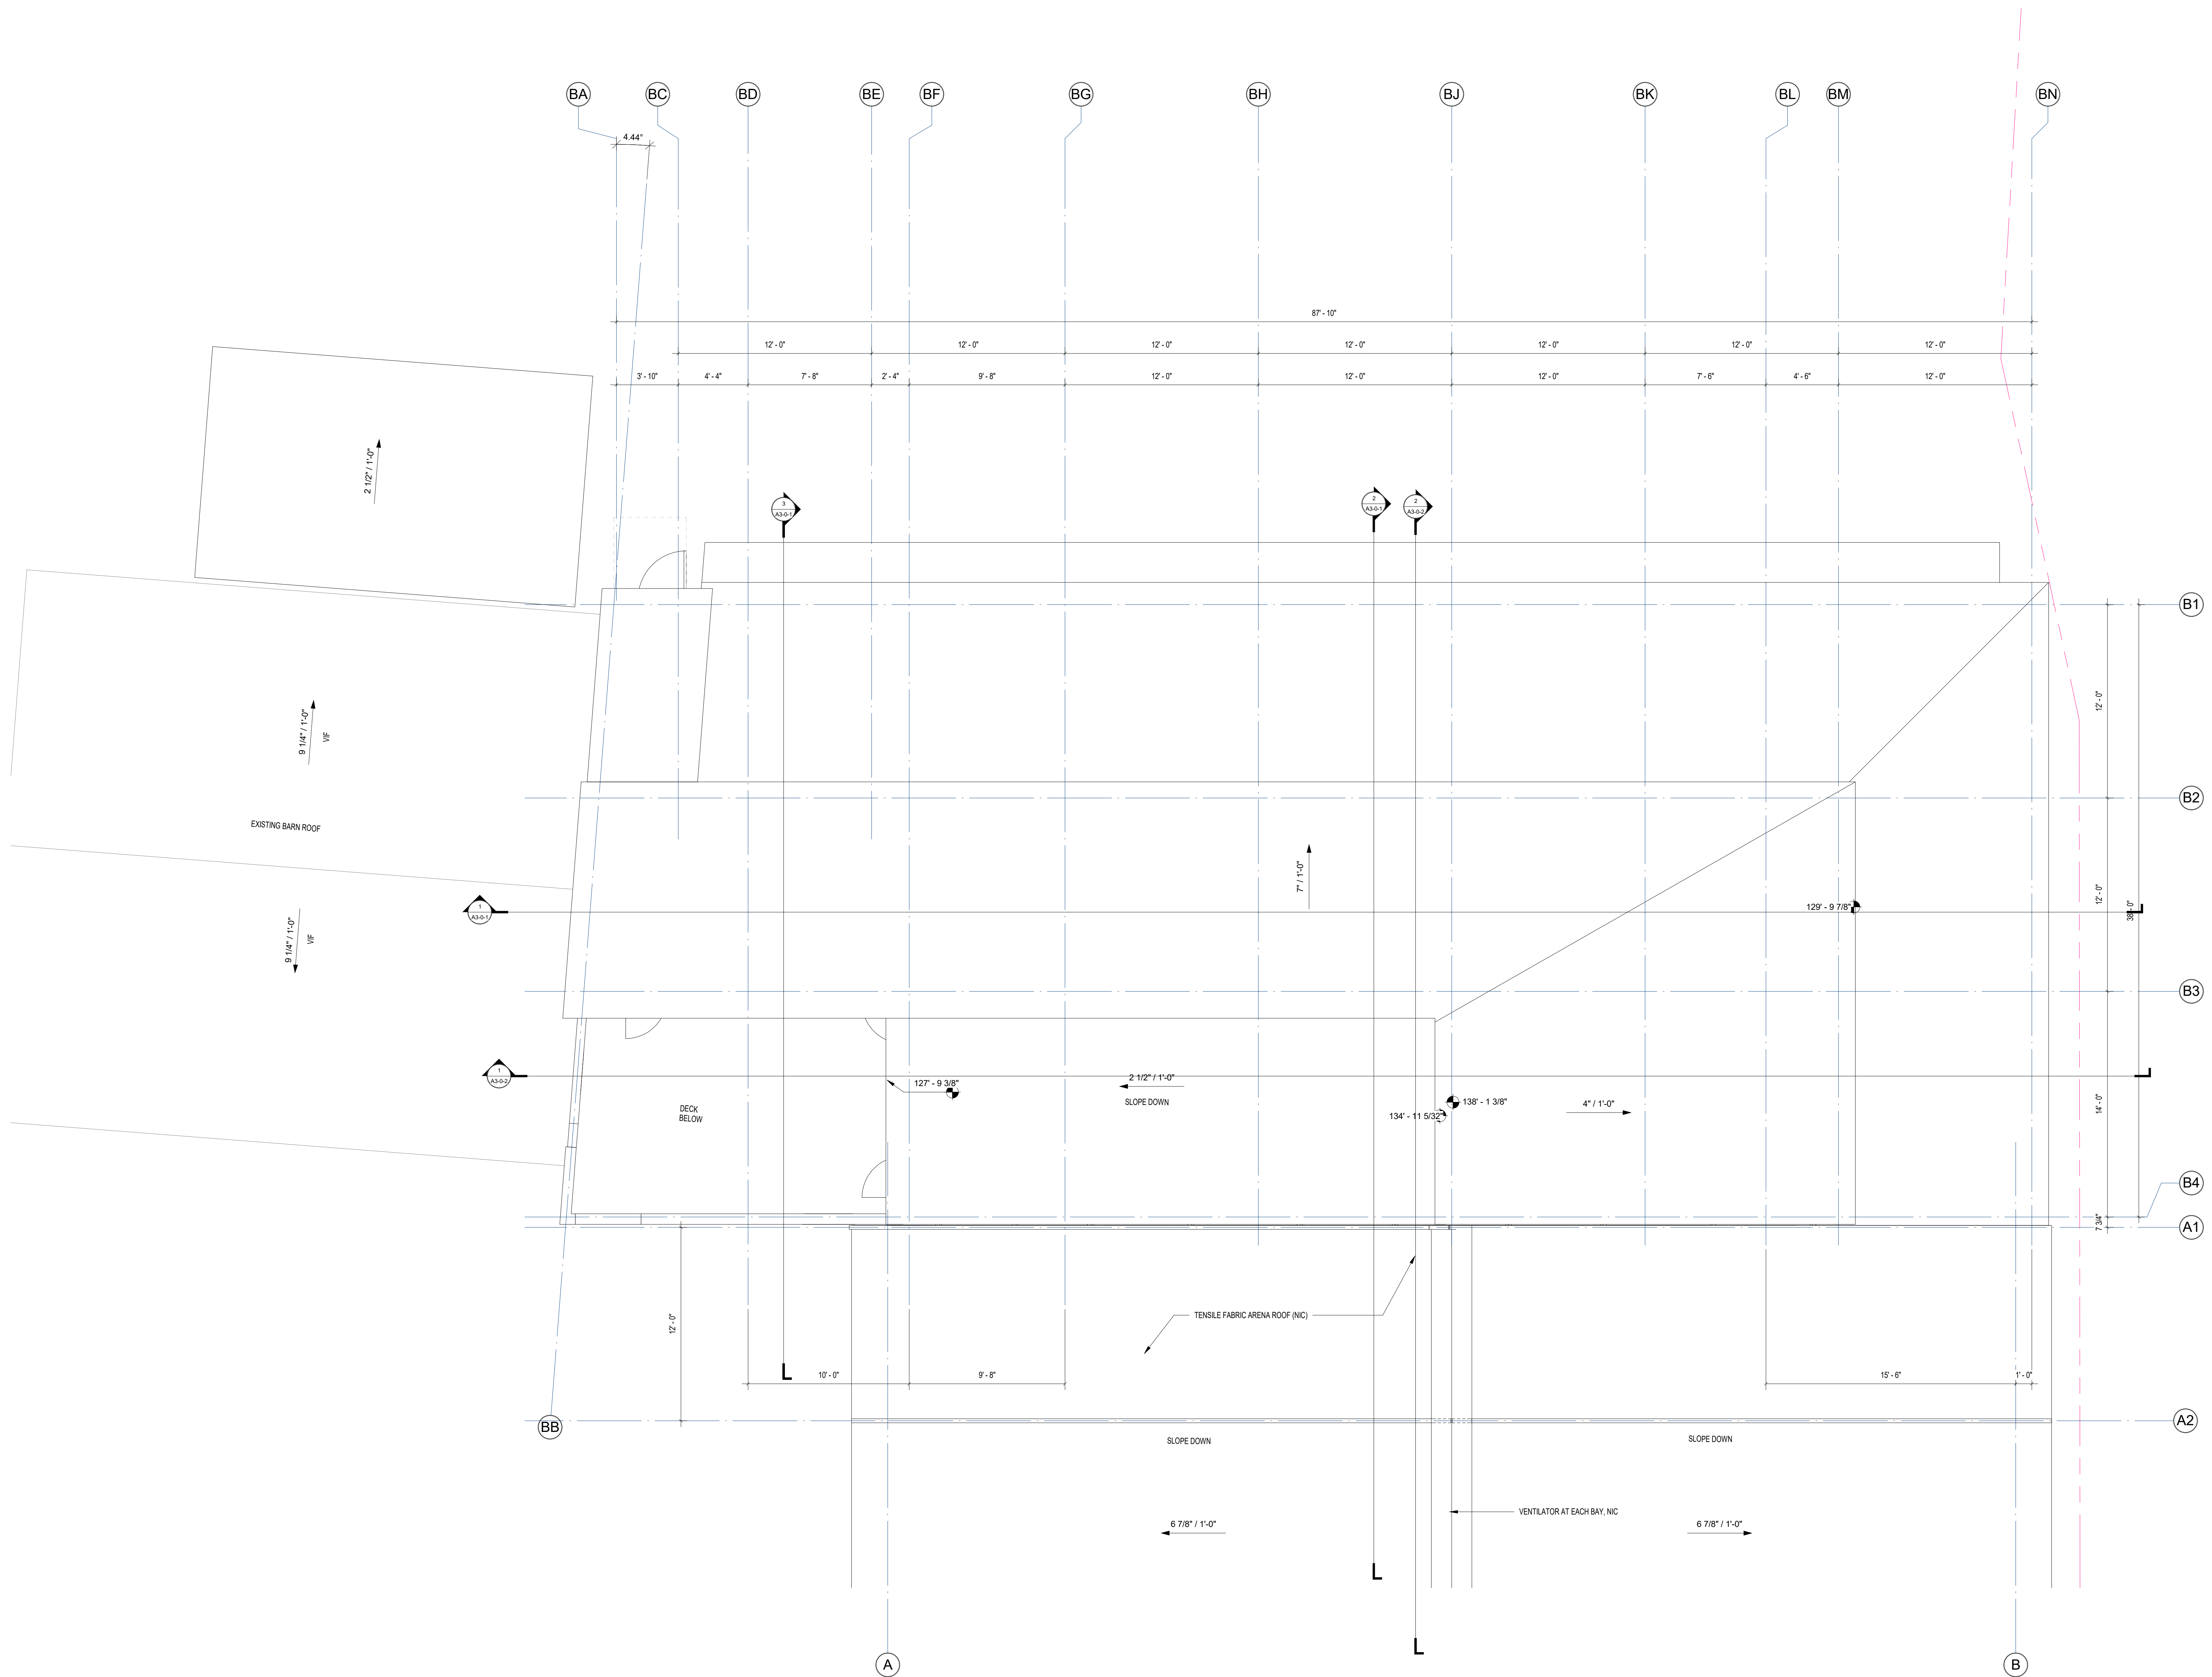

1 ROOF PLAN - ENLARGED 1/4"
1/4" = 1'-0"