



**WILDSTAR
FARM
EQUESTRIAN
FACILITY**

SHERBORN
MASSACHUSETTS

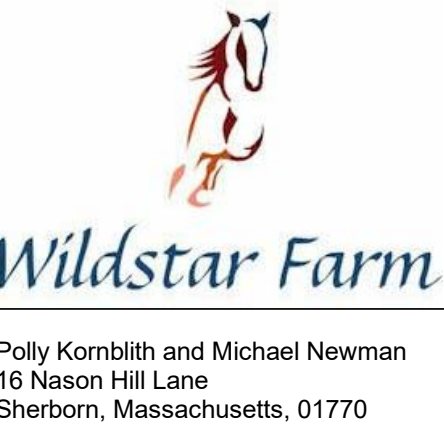

Polly Kornblith and Michael Newman
16 Nason Hill Lane
Sherborn, Massachusetts, 01770

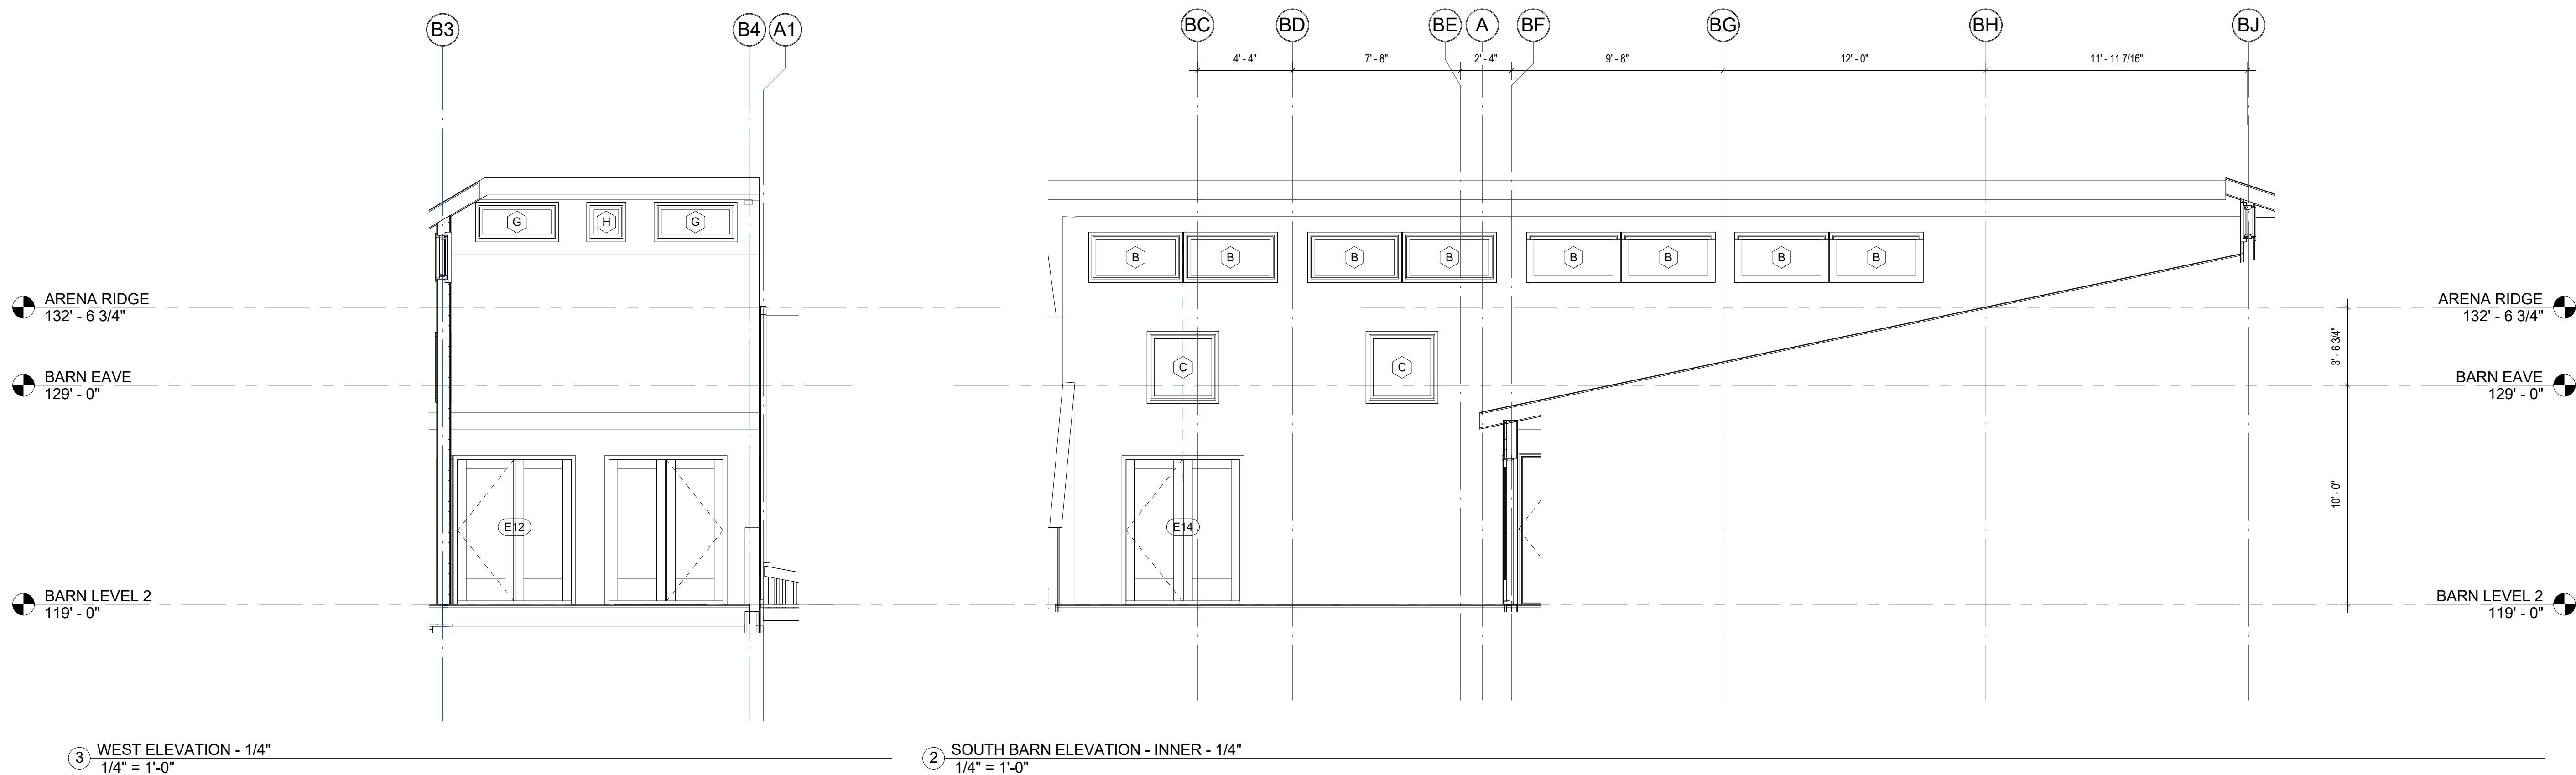

③ WEST ELEVATION - 1/4"
1/4" = 1'-0"


② SOUTH BARN ELEVATION - INNER - 1/4"
1/4" = 1'-0"




① SOUTH ELEVATION BARN - OUTER - 1/4"
1/4" = 1'-0"

© COPYRIGHT 2017 JAMES T. GUARINO CONSULTING.

Design Development
Progress Print - Not for
construction

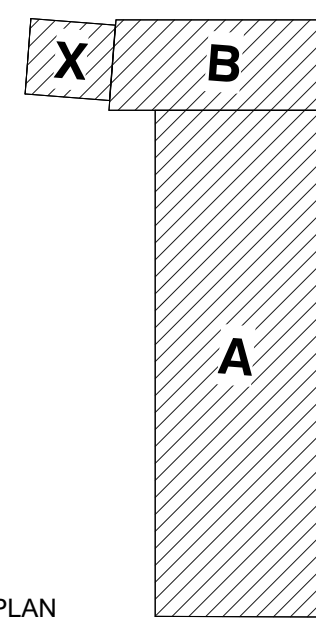

KEYPLAN

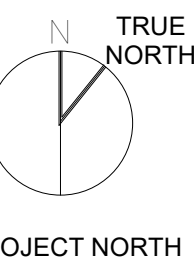

PROJECT NORTH

**BUILDING
ELEVATIONS -
ENLARGED**

Scale: 1/4" = 1'-0"

Job No.: 17001.00

Drawn By: JTG

Date:
6/18/2017 11:50:49 PM

A2-0-2