

WILDSTAR FARM EQUESTRIAN FACILITY


SHERBORN MASSACHUSETTS




Polly Kornblith and Michael Newman
 16 Nason Hill Lane
 Sherborn, Massachusetts, 01770

© COPYRIGHT 2017 JAMES T. GUARINO CONSULTING.

EARLY FOUNDATION PACKAGE

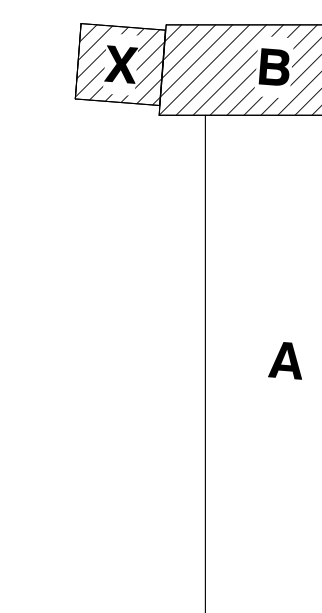

KEYPLAN

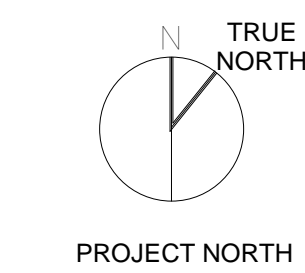

PROJECT NORTH

ROOF PLAN - ENLARGED


Scale: 1/4" = 1'-0"

Job No.: 17001.00

Drawn By: JTG

Date: 7/10/2017 7:47:54 PM

A1-0-4

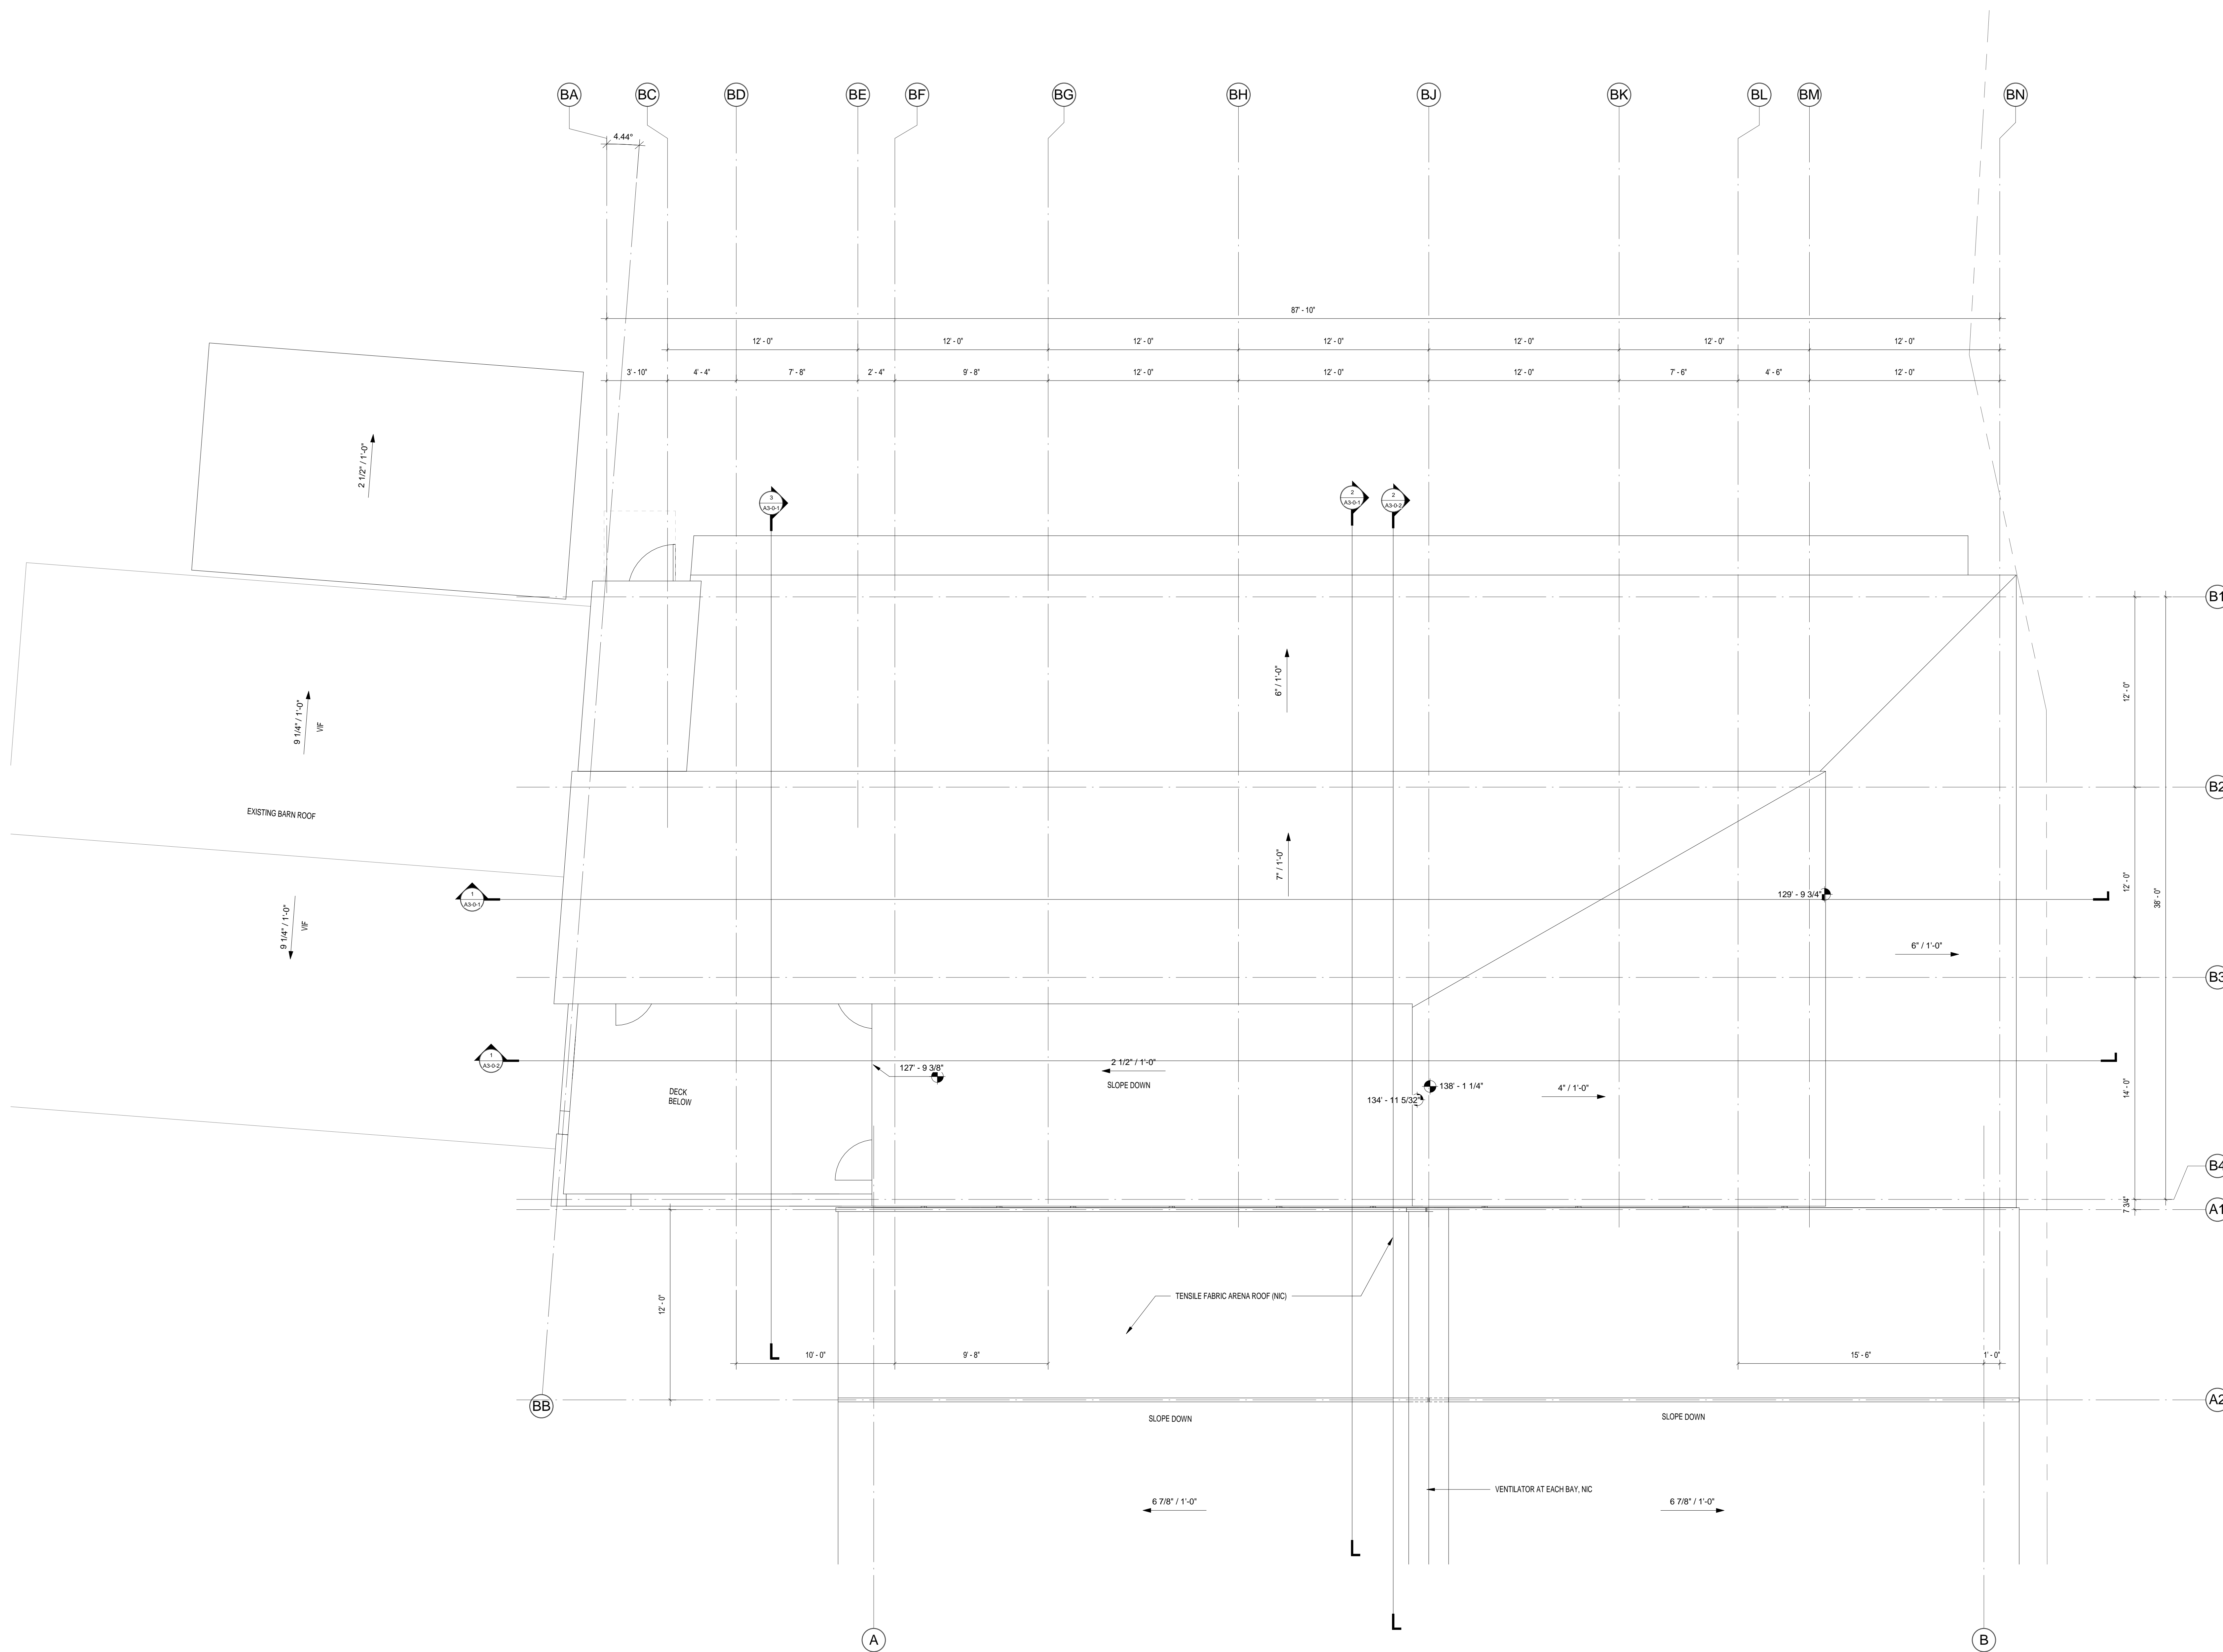

1 ROOF PLAN - ENLARGED 1/4"
 1/4" = 1'-0"