


WILDSTAR FARM EQUESTRIAN FACILITY


SHERBORN MASSACHUSETTS




Polly Kornblith and Michael Newman
16 Nason Hill Lane
Sherborn, Massachusetts, 01770

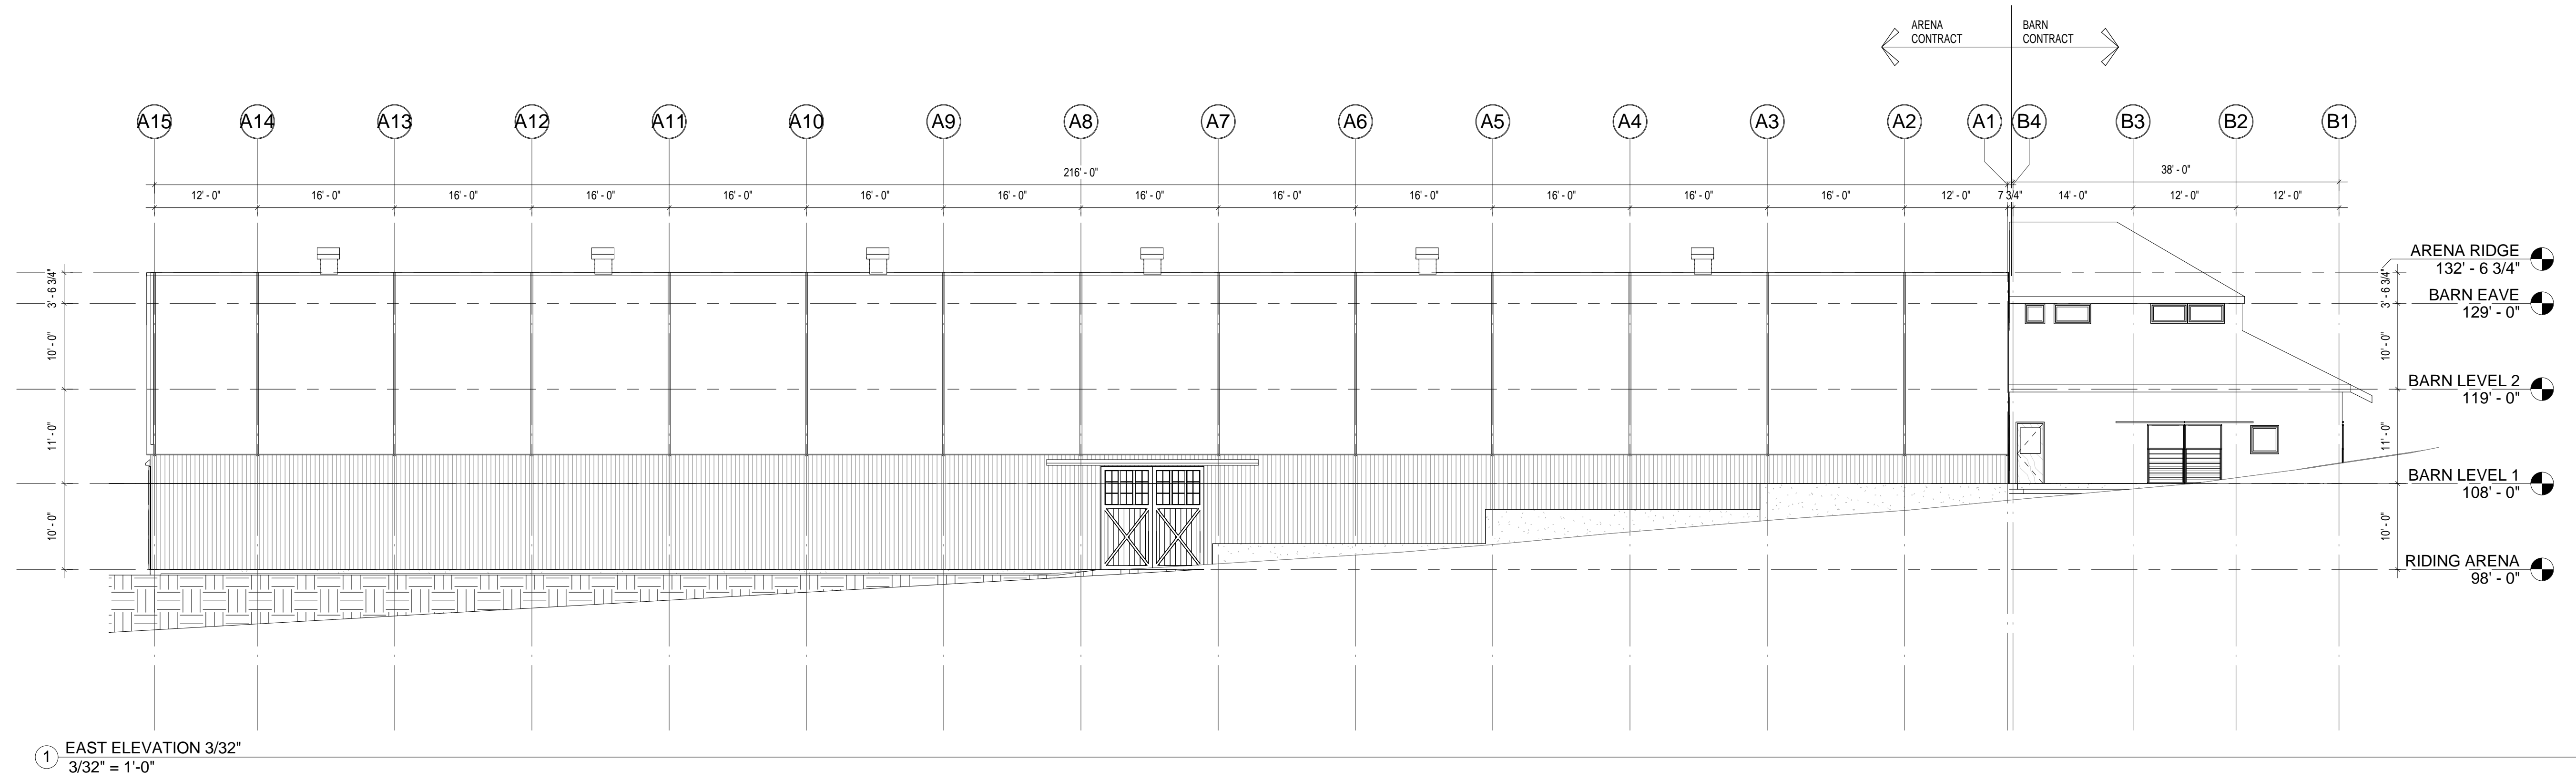


1 EAST ELEVATION - 3/32"
3/32" = 1'-0"

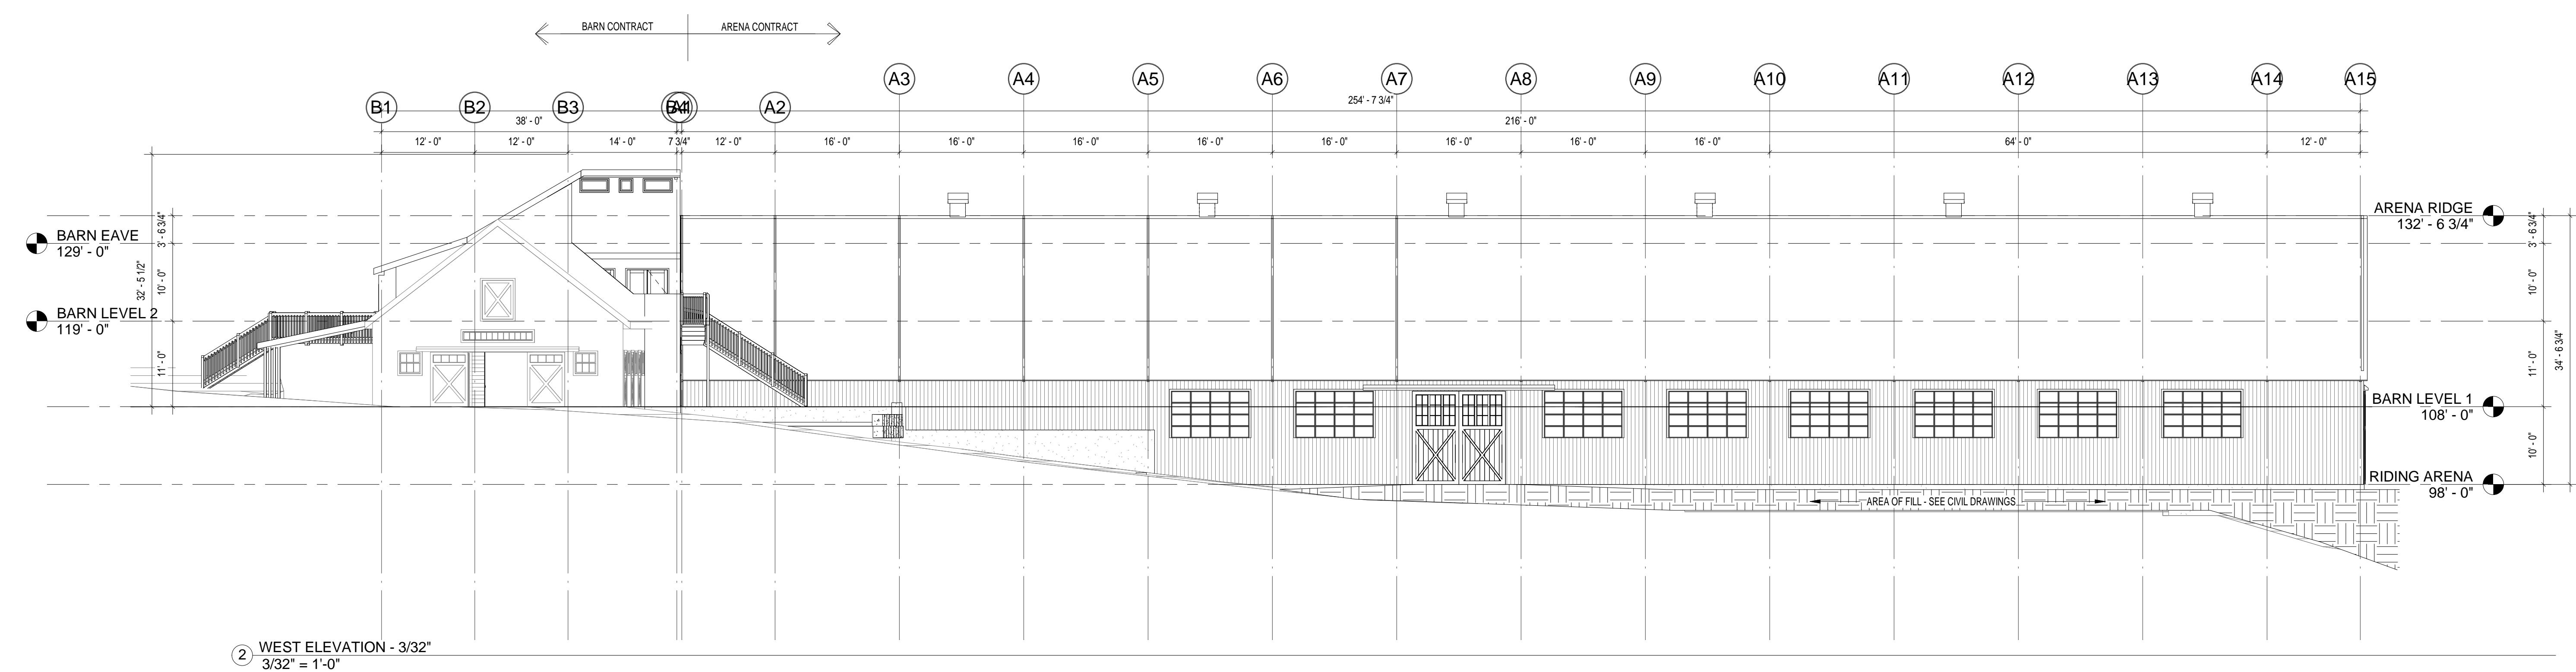

2 WEST ELEVATION - 3/32"
3/32" = 1'-0"

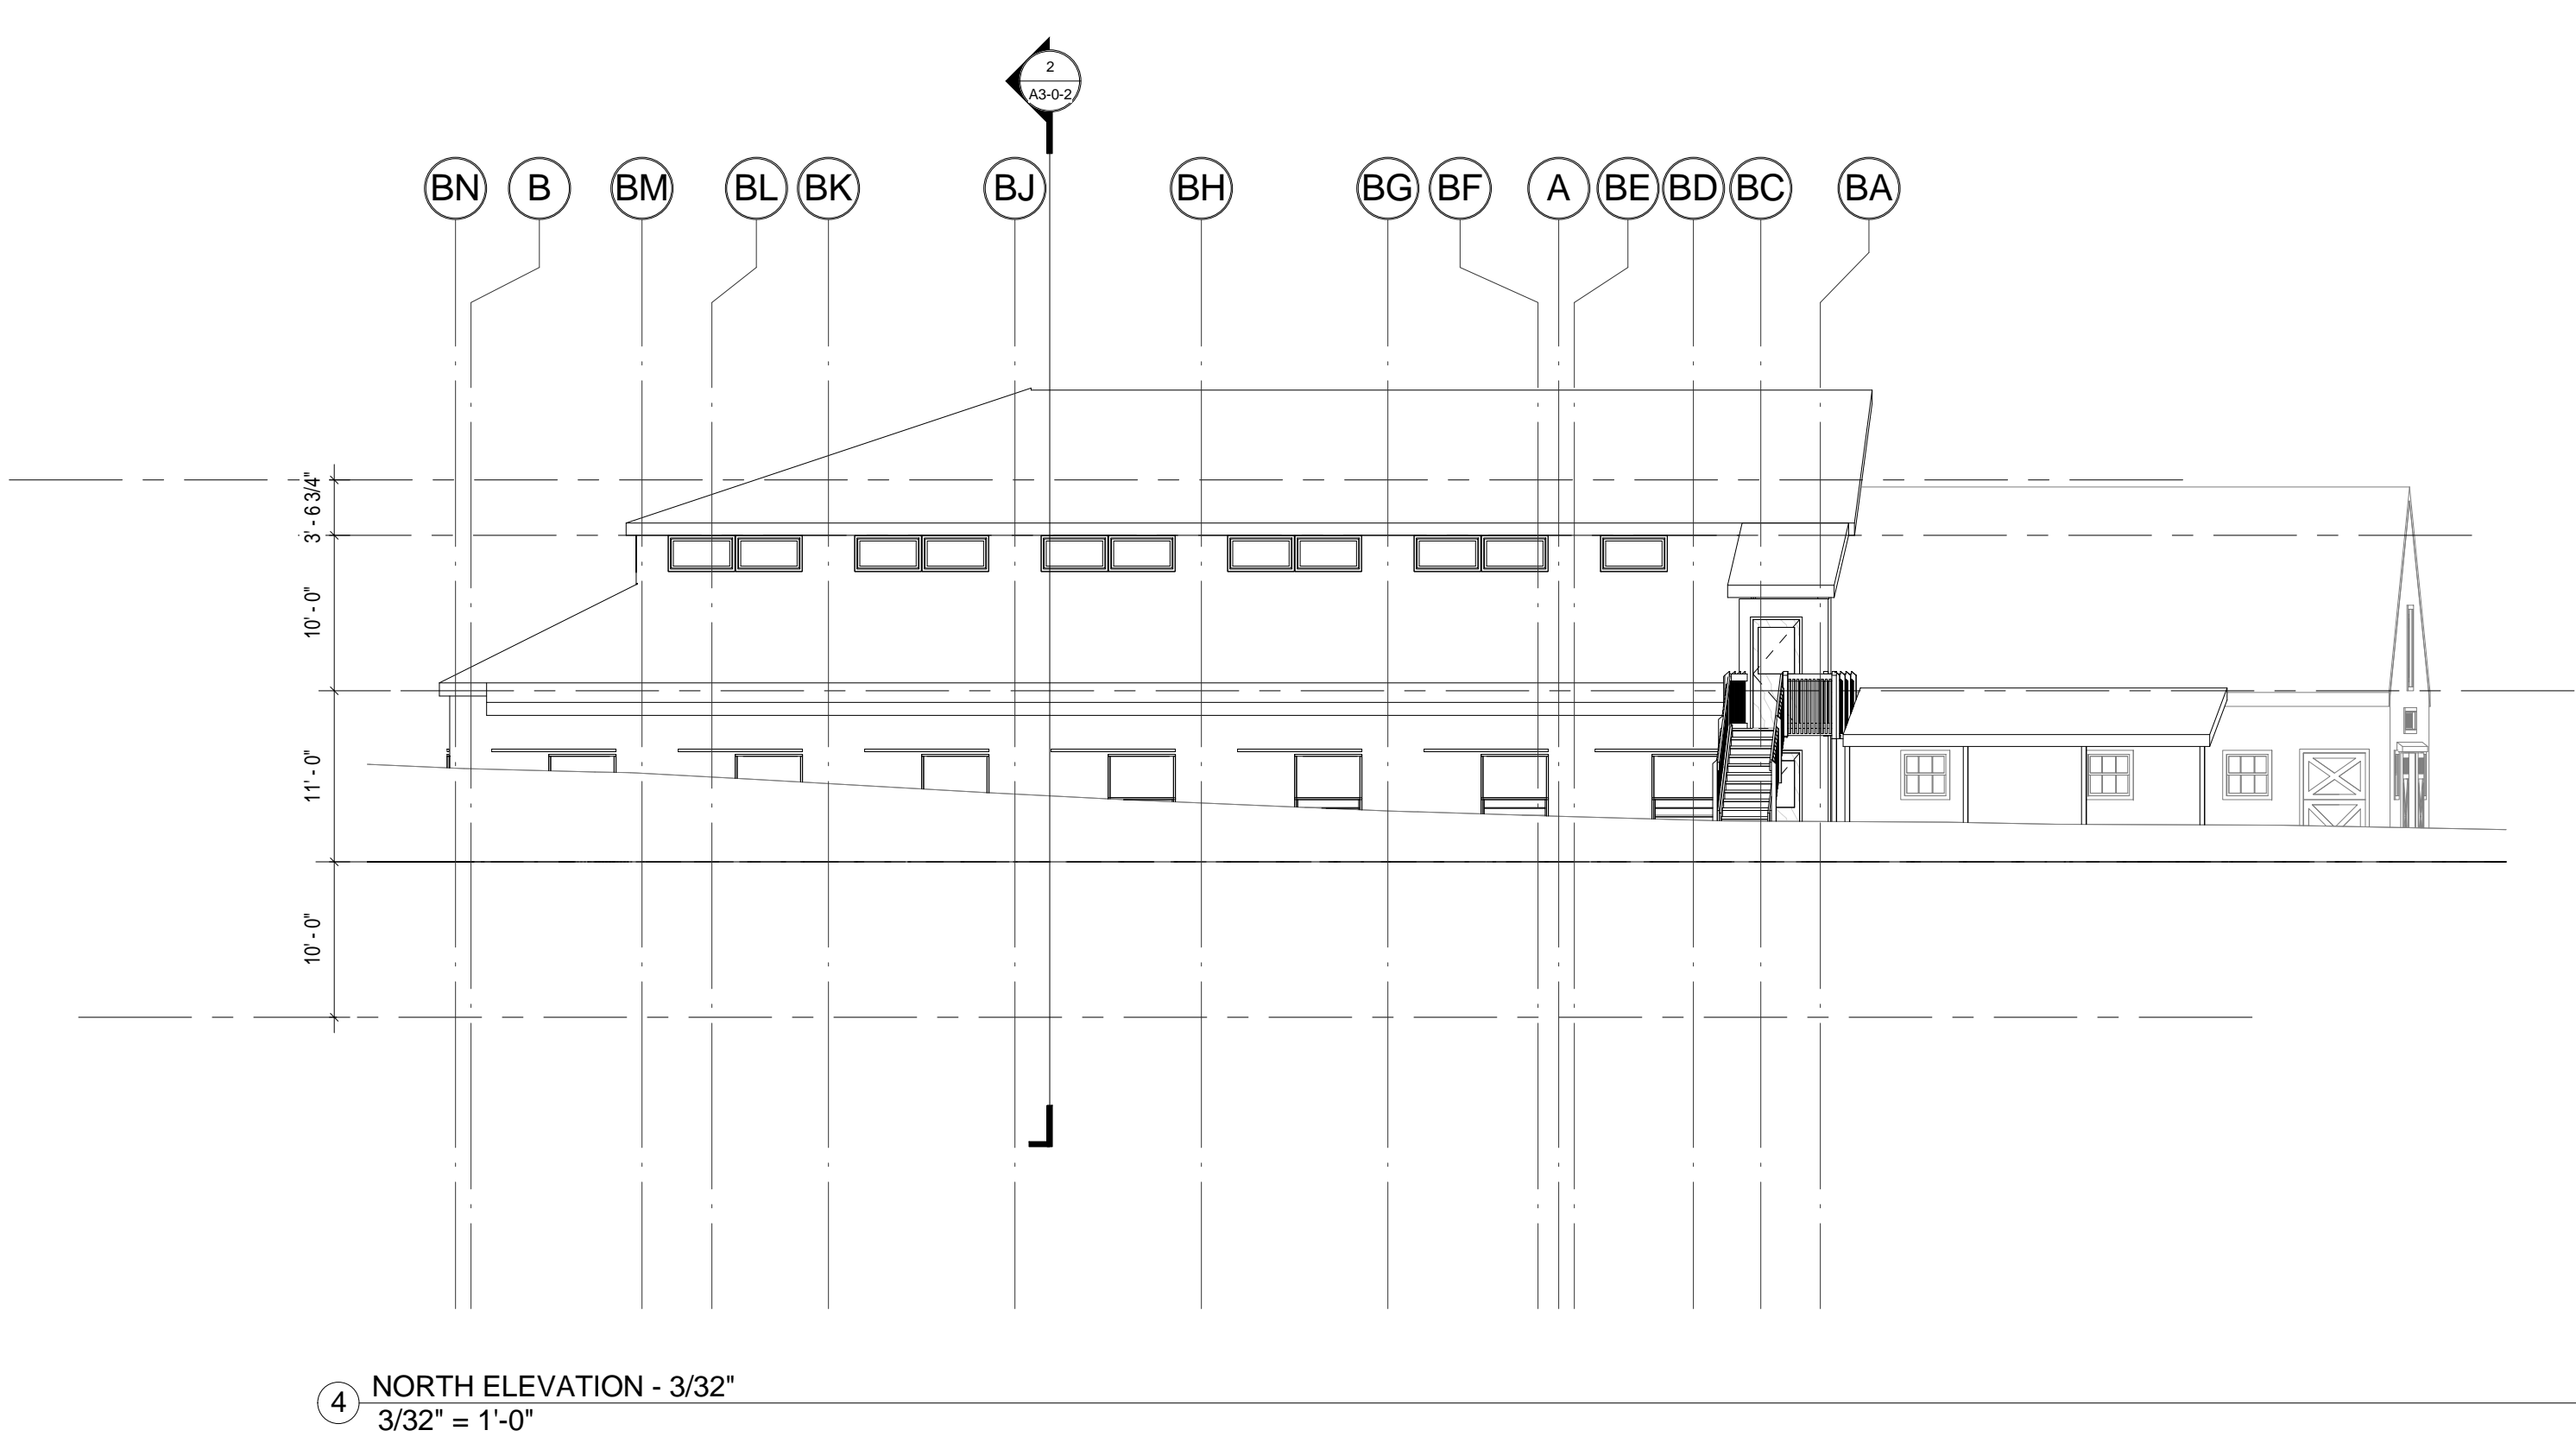



4 NORTH ELEVATION - 3/32"
3/32" = 1'-0"

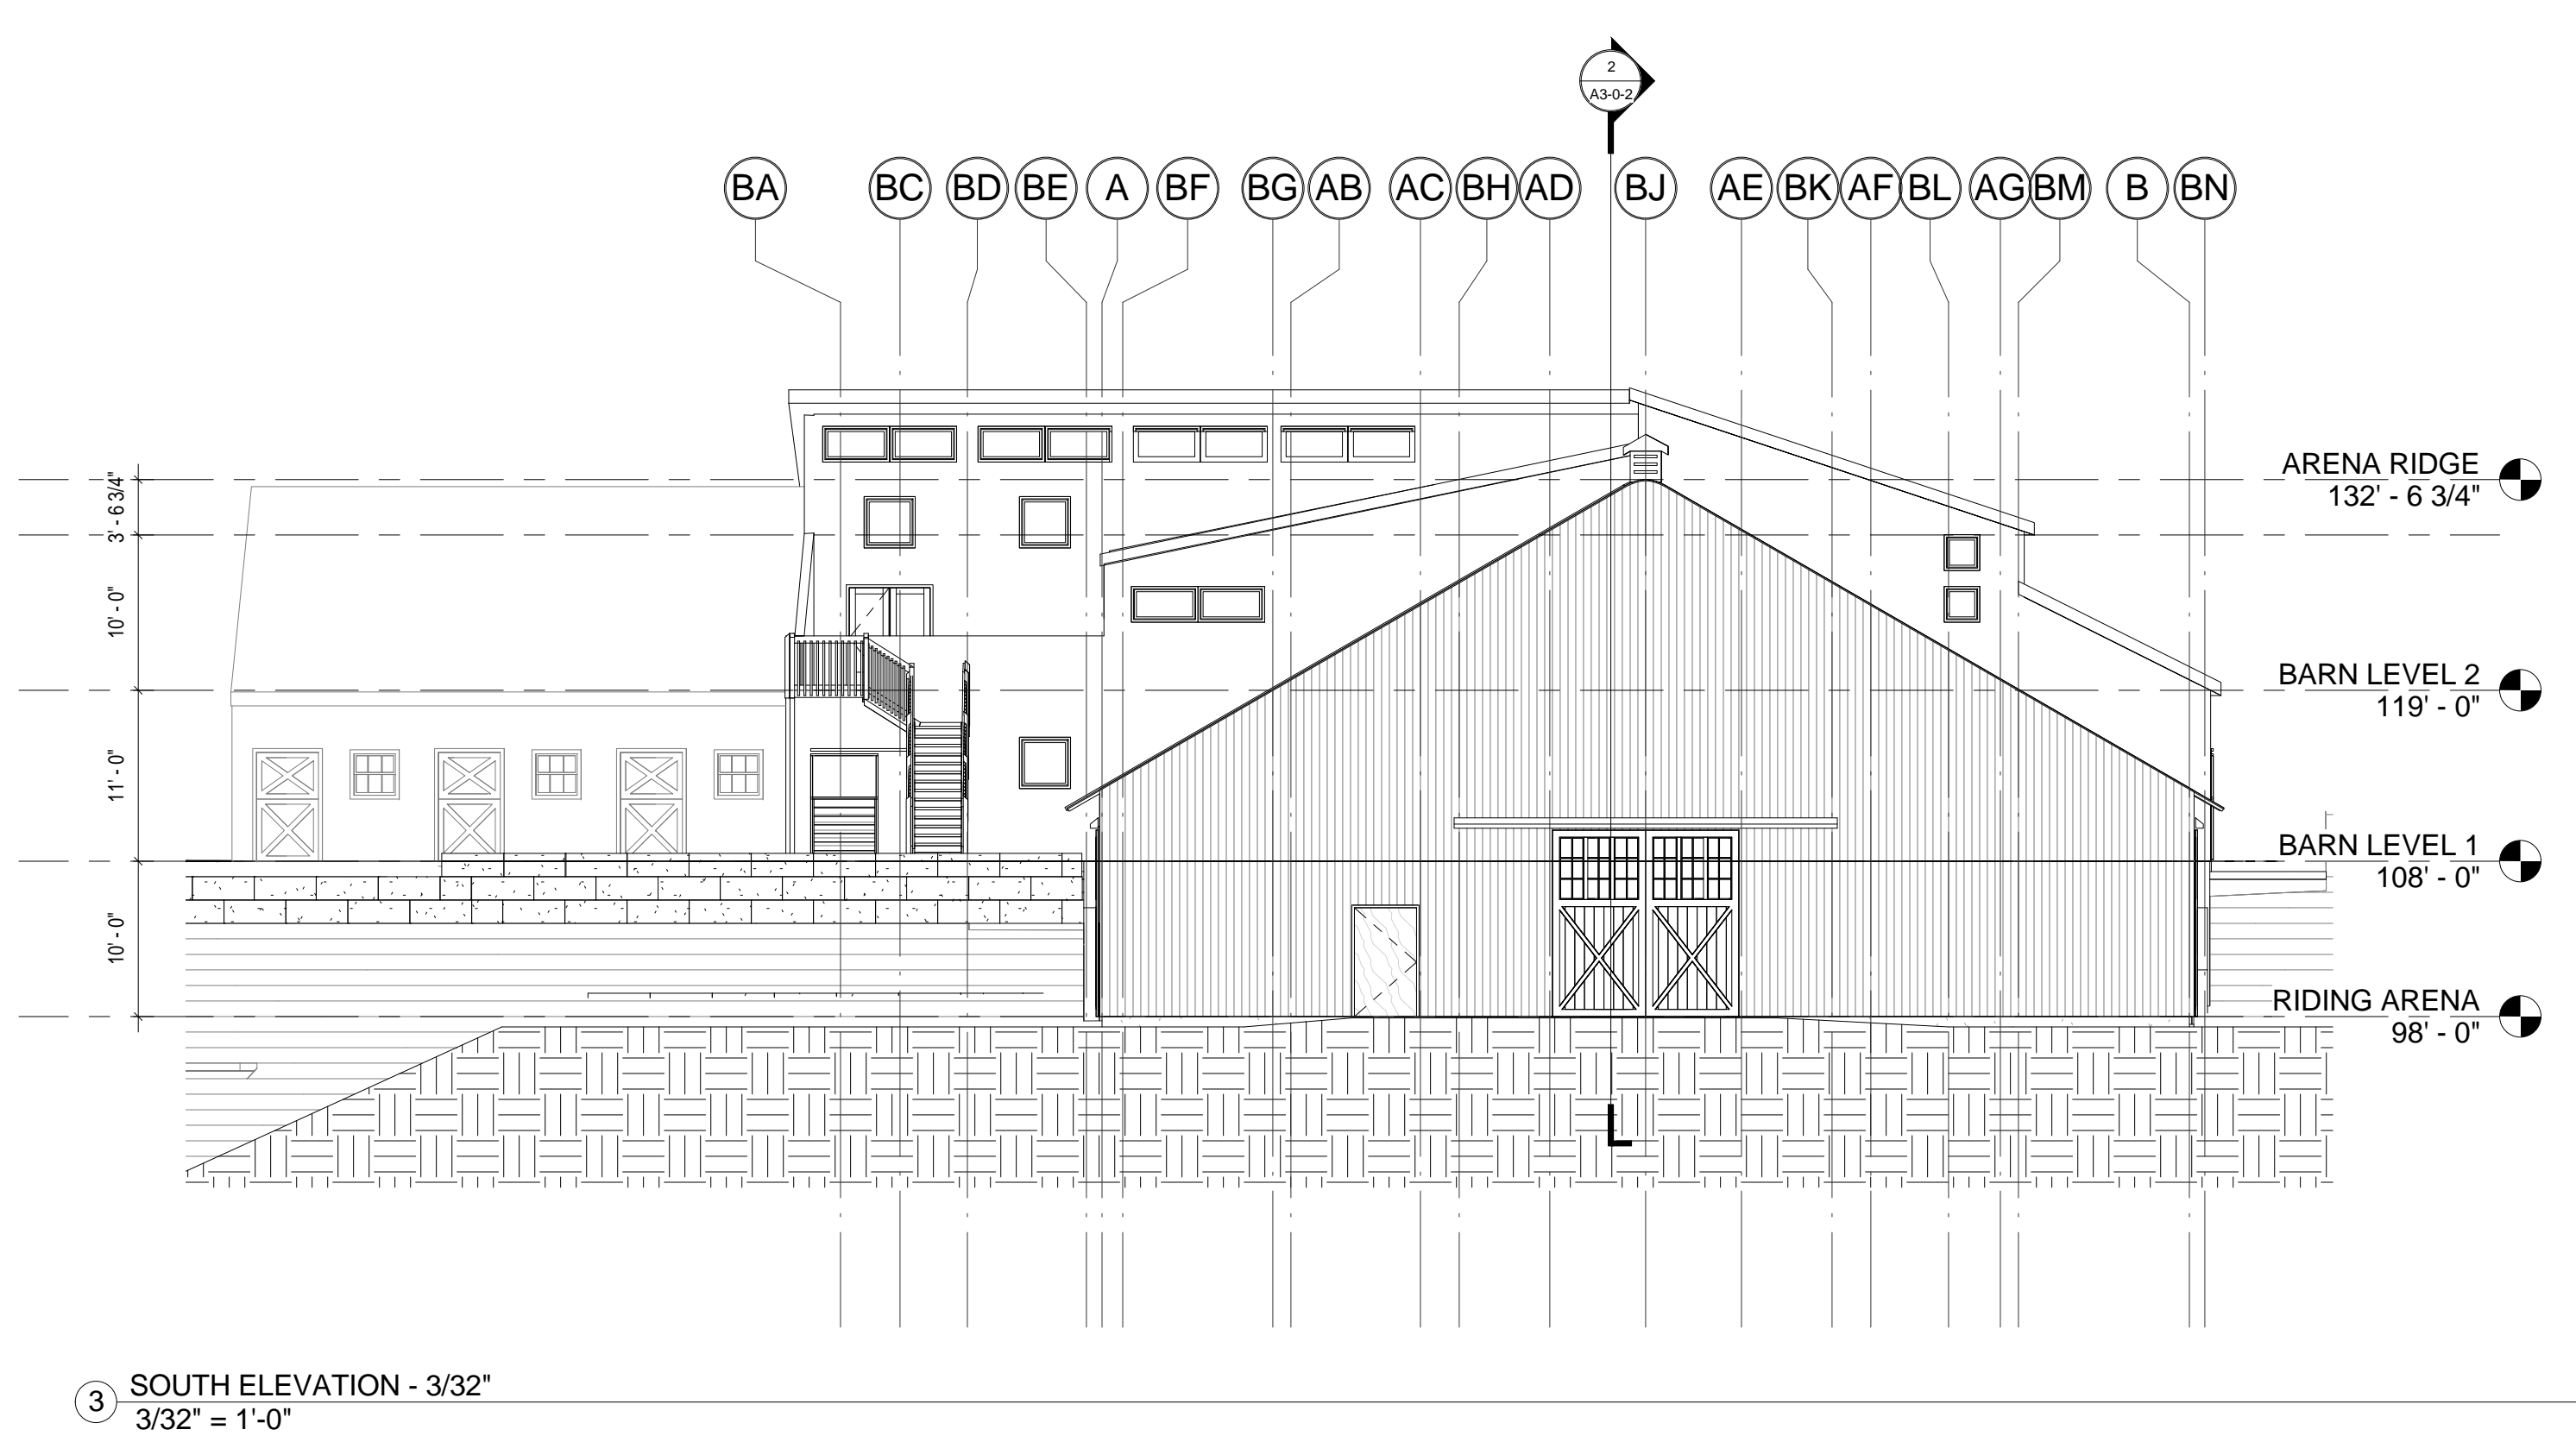

3 SOUTH ELEVATION - 3/32"
3/32" = 1'-0"

© COPYRIGHT 2017 JAMES T. GUARINO CONSULTING.

EARLY FOUNDATION PACKAGE

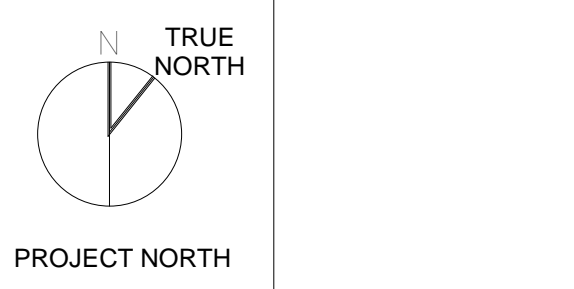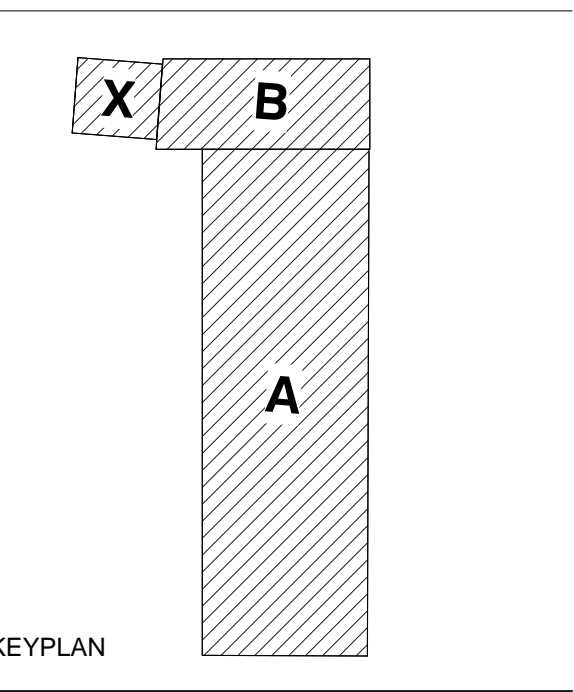

OVERALL BUILDING ELEVATIONS

Scale: 3/32" = 1'-0"
Job No.: 17001.00
Drawn By: JTG
Date: 7/10/2017 7:48:00 PM

A2-0-0