

JAMES T.
GUARINO
CONSULTING

James T. Guarino, AIA, NCARB - Architect

- Architecture
- Building Information Modeling


60 North Main Street
Sherborn, Massachusetts 01770-1513
Tel: 617-699-0991 email: jim@jamestguarino.com
www.jamestguarino.com

WILDSTAR
FARM
EQUESTRIAN
FACILITY


SHERBORN
MASSACHUSETTS




Polly Kornblith and Michael Newman
16 Nelson Hill Lane
Sherborn, Massachusetts, 01770

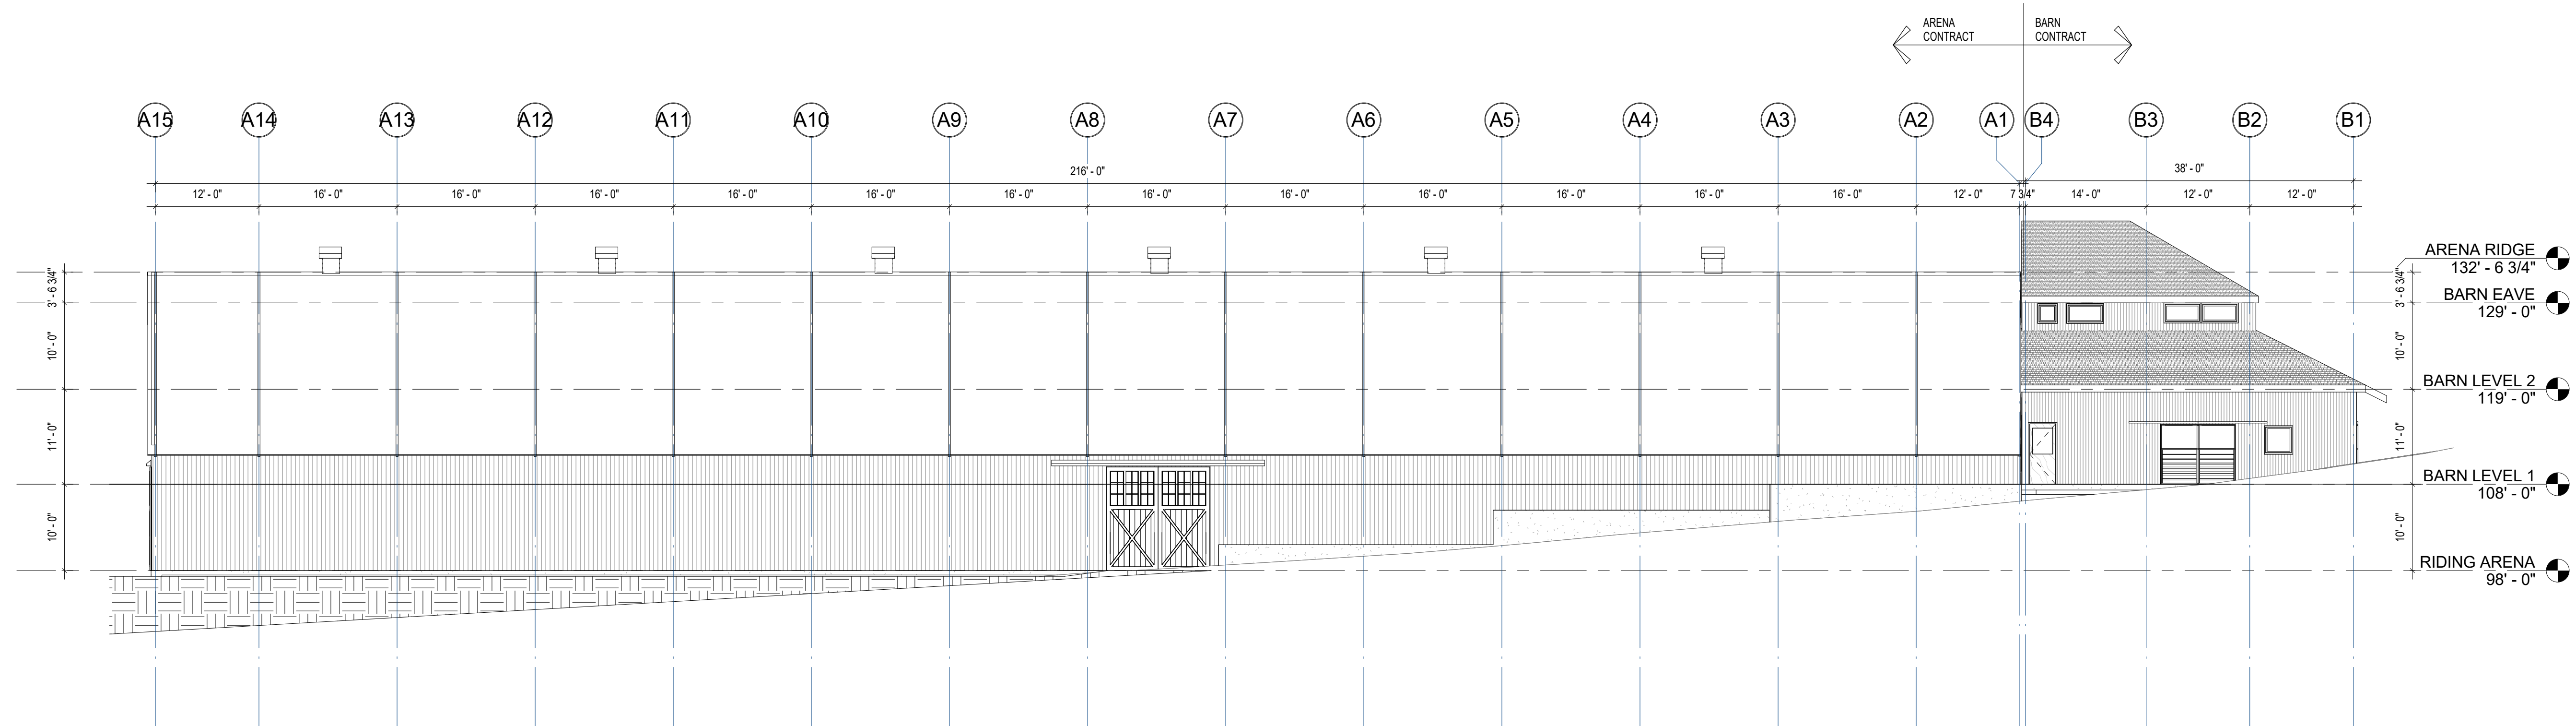


1 EAST ELEVATION 3/32"
3/32" = 1'-0"

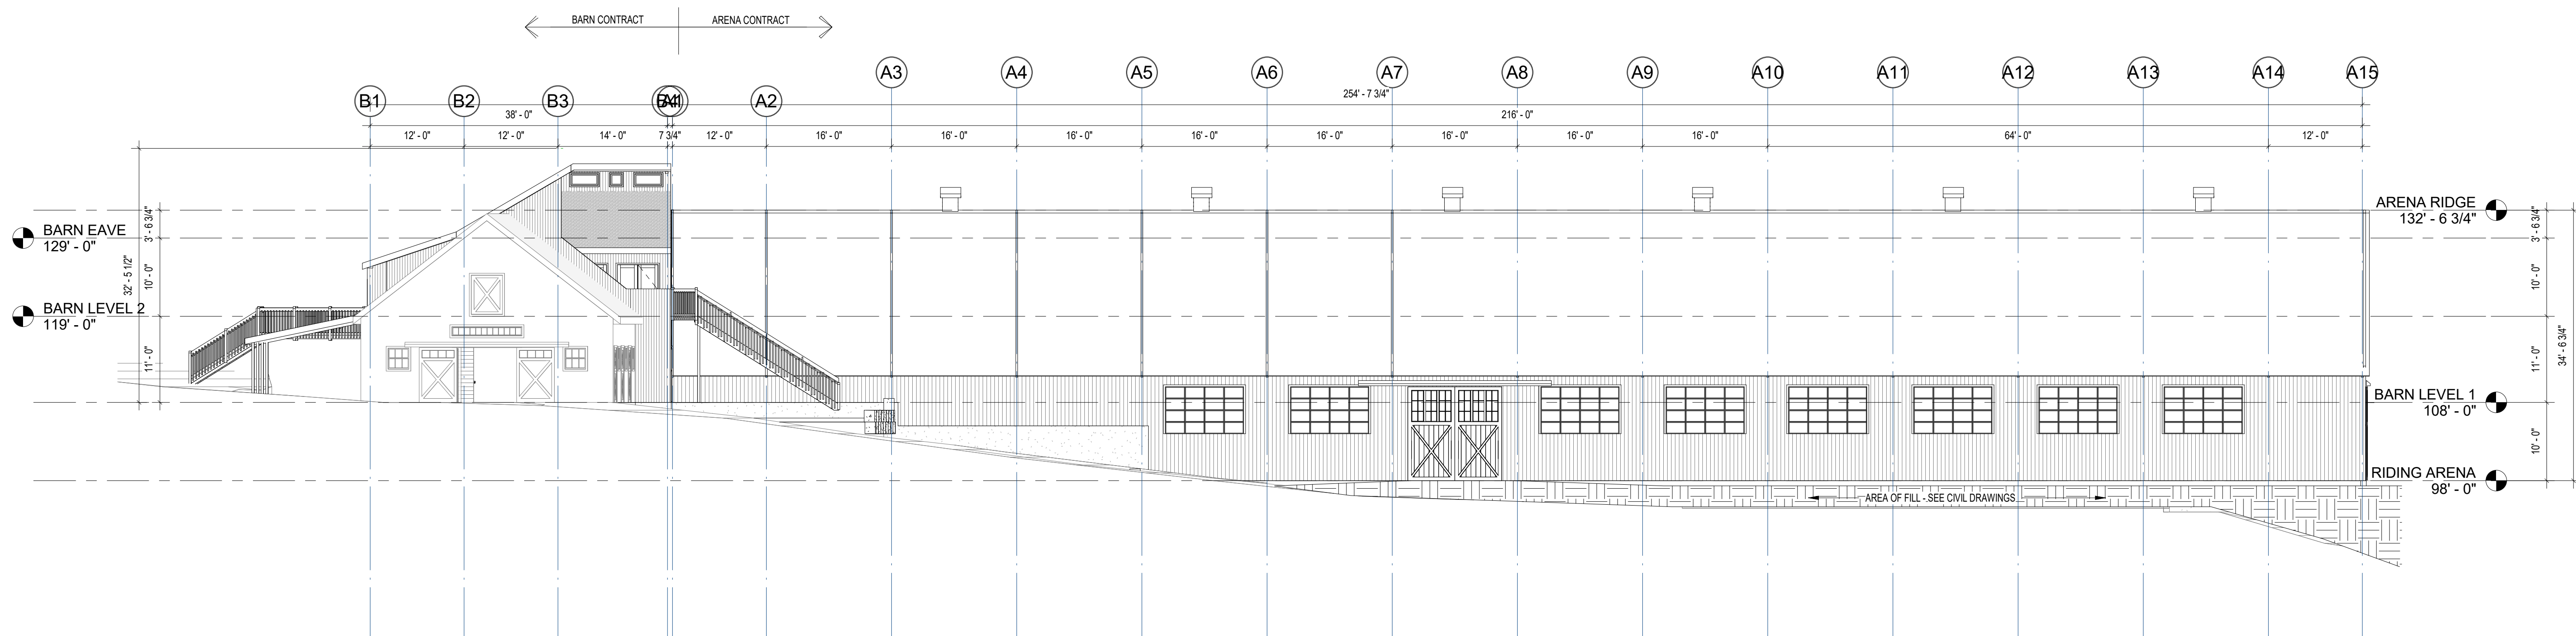

2 WEST ELEVATION - 3/32"
3/32" = 1'-0"

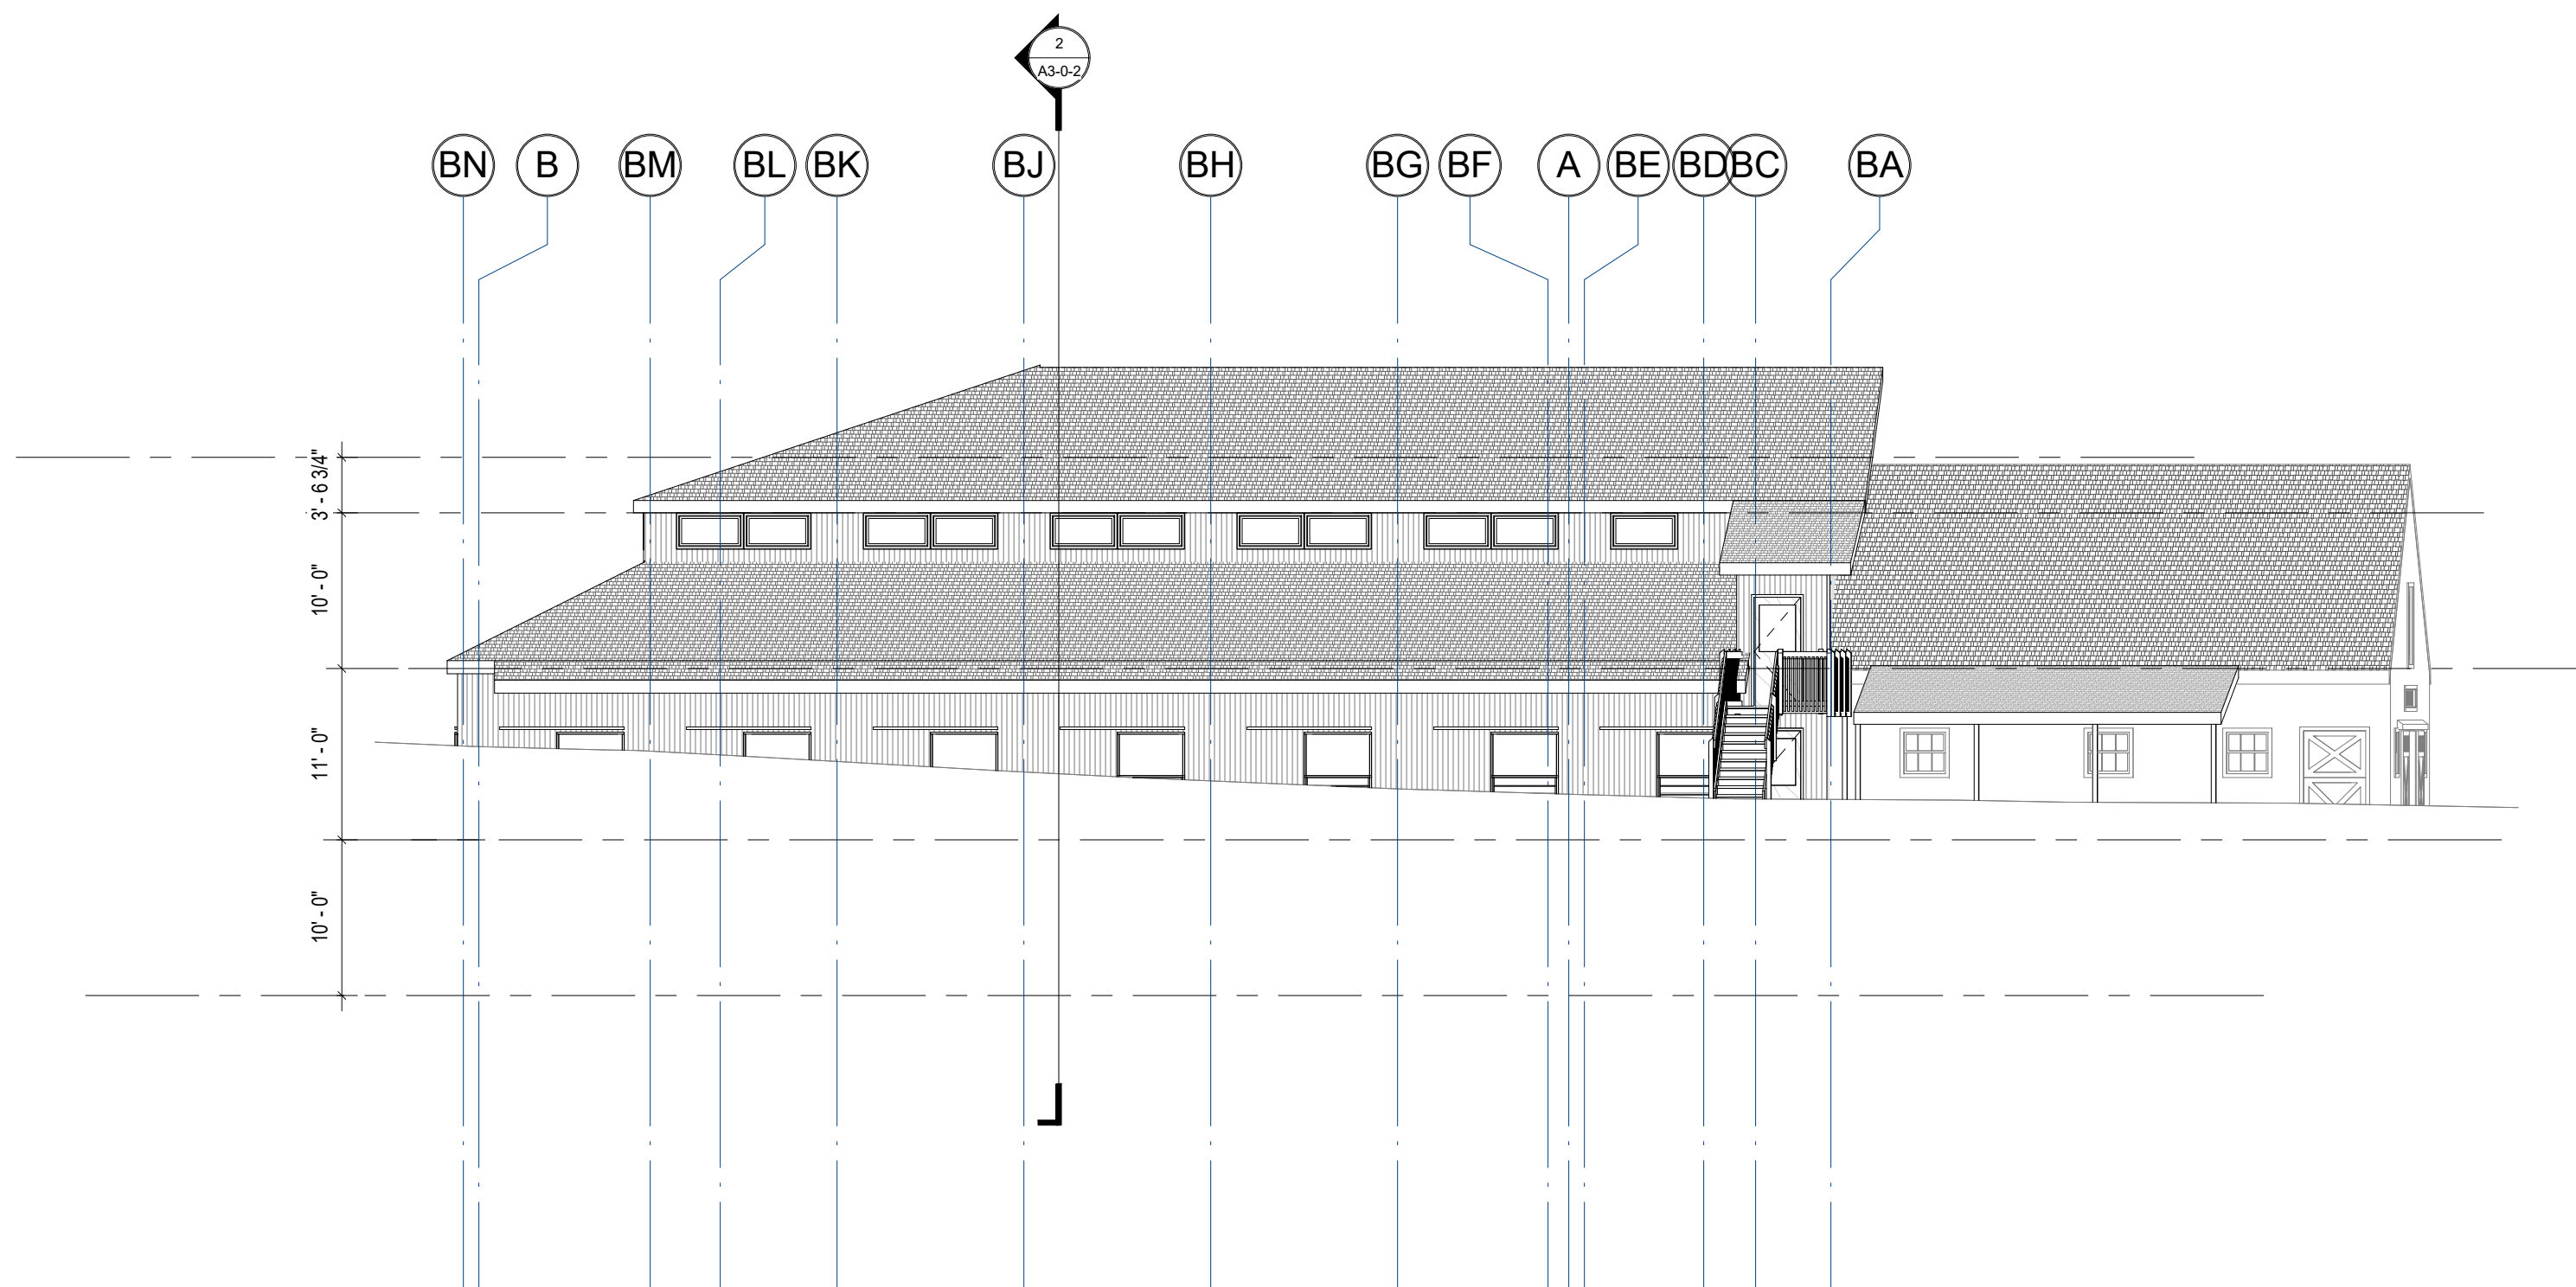


4 NORTH ELEVATION - 3/32"
3/32" = 1'-0"

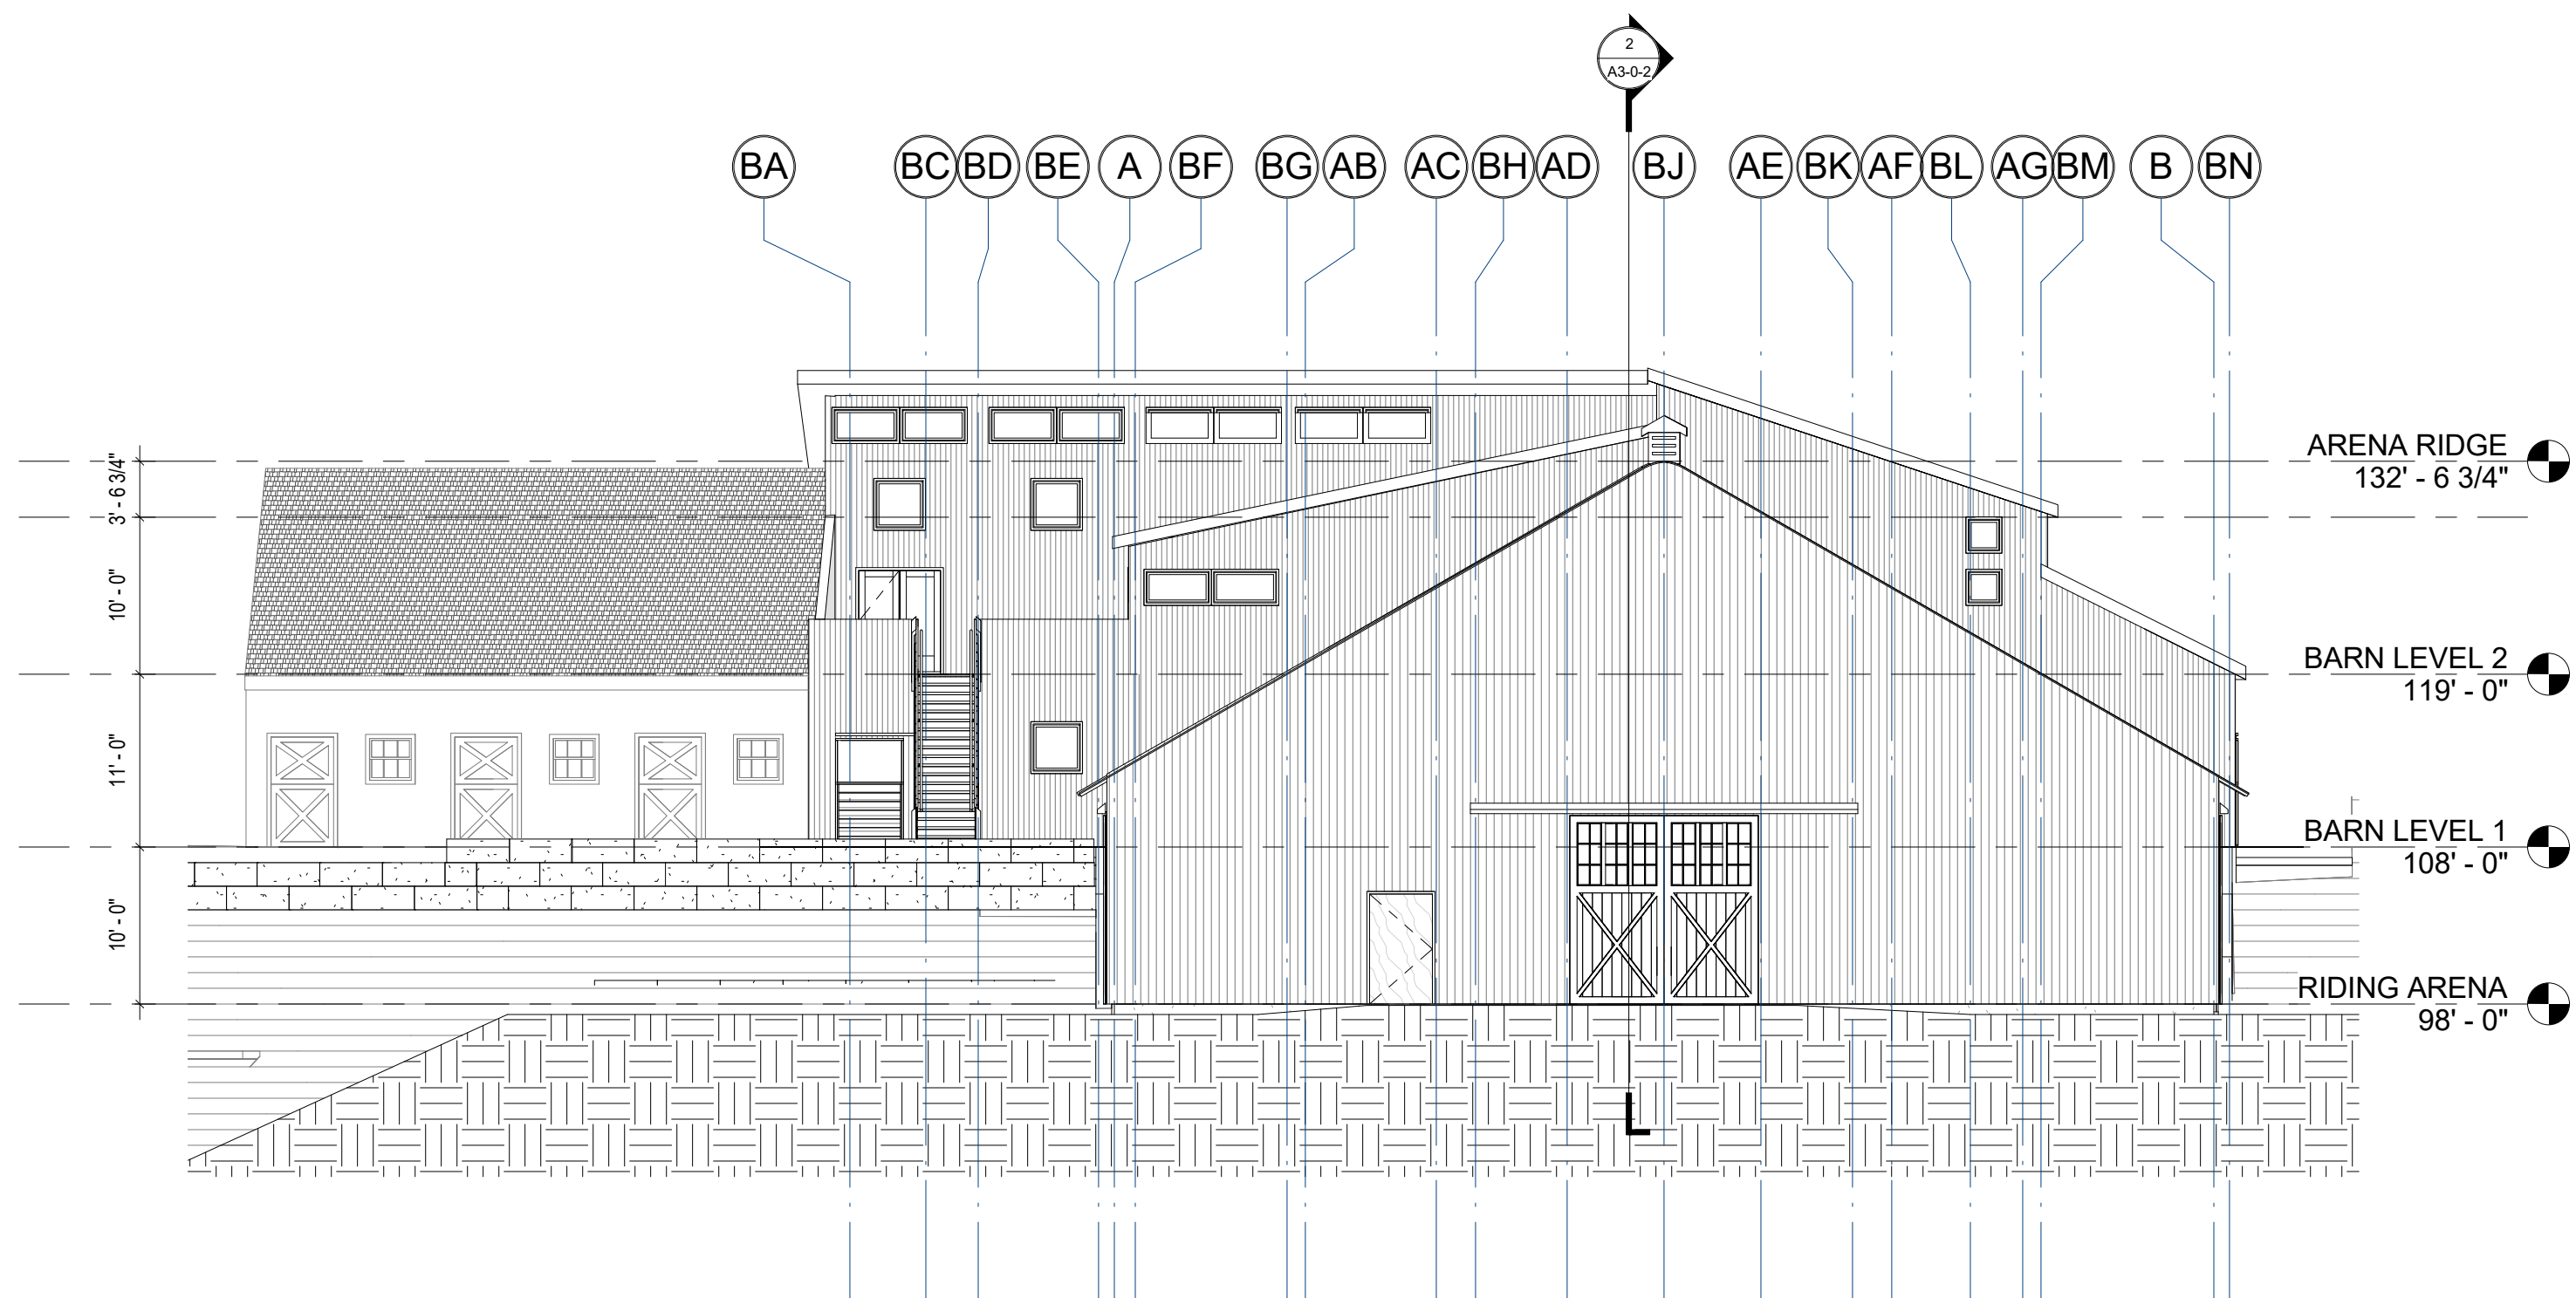


3 SOUTH ELEVATION - 3/32"
3/32" = 1'-0"

© COPYRIGHT 2017 JAMES T. GUARINO CONSULTING.

PROGRESS SET - NOT
FOR CONSTRUCTION

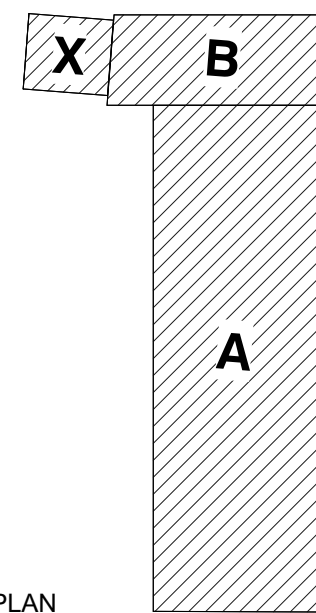

KEYPLAN

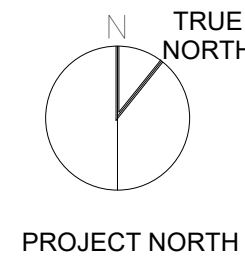

OVERALL
BUILDING
ELEVATIONS

Scale: 3/32" = 1'-0"
Job No.: 17001.00
Drawn By: JTG
Date:
9/17/2017 1:55:02 PM

A2-0-0