


WILDSTAR
FARM
EQUESTRIAN
FACILITY

SHERBORN
MASSACHUSETTS




Polly Kornblith and Michael Newman
16 Nelson Hill Lane
Sherborn, Massachusetts, 01770

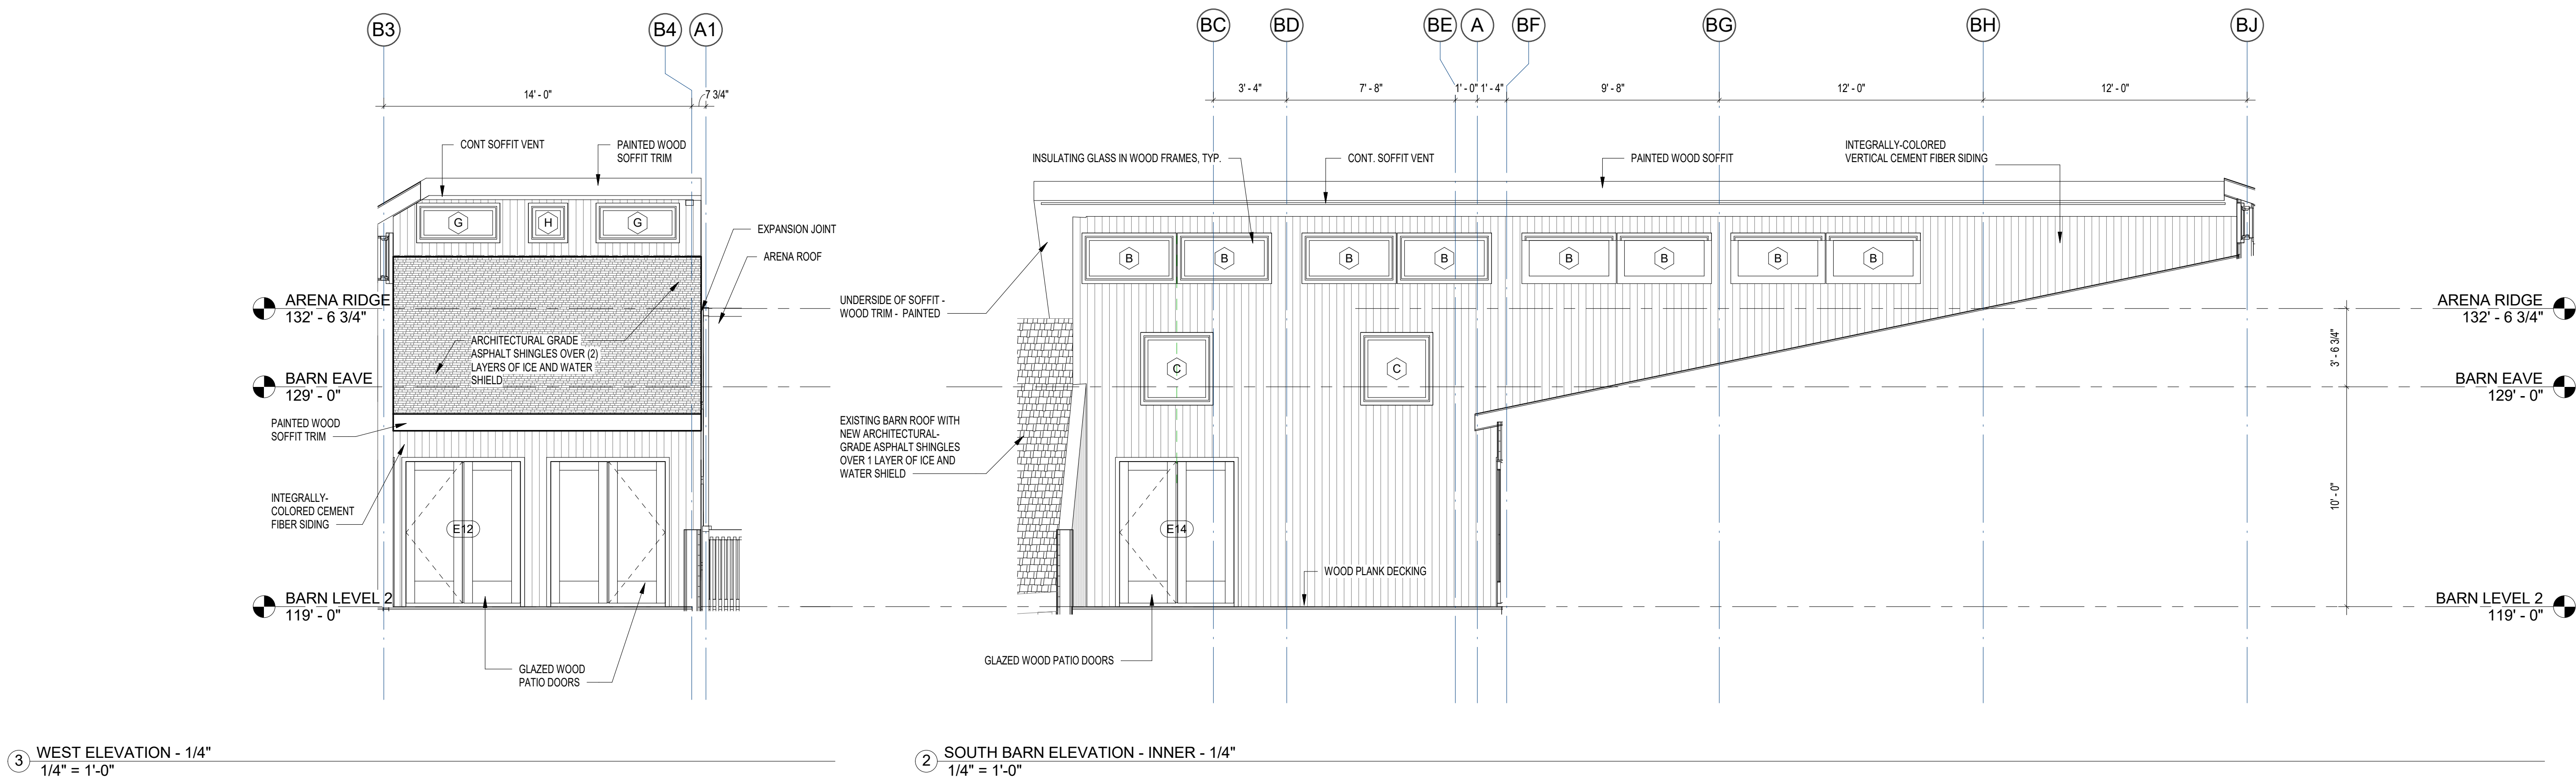

3 WEST ELEVATION - 1/4"
1/4" = 1'-0"


2 SOUTH BARN ELEVATION - INNER - 1/4"
1/4" = 1'-0"

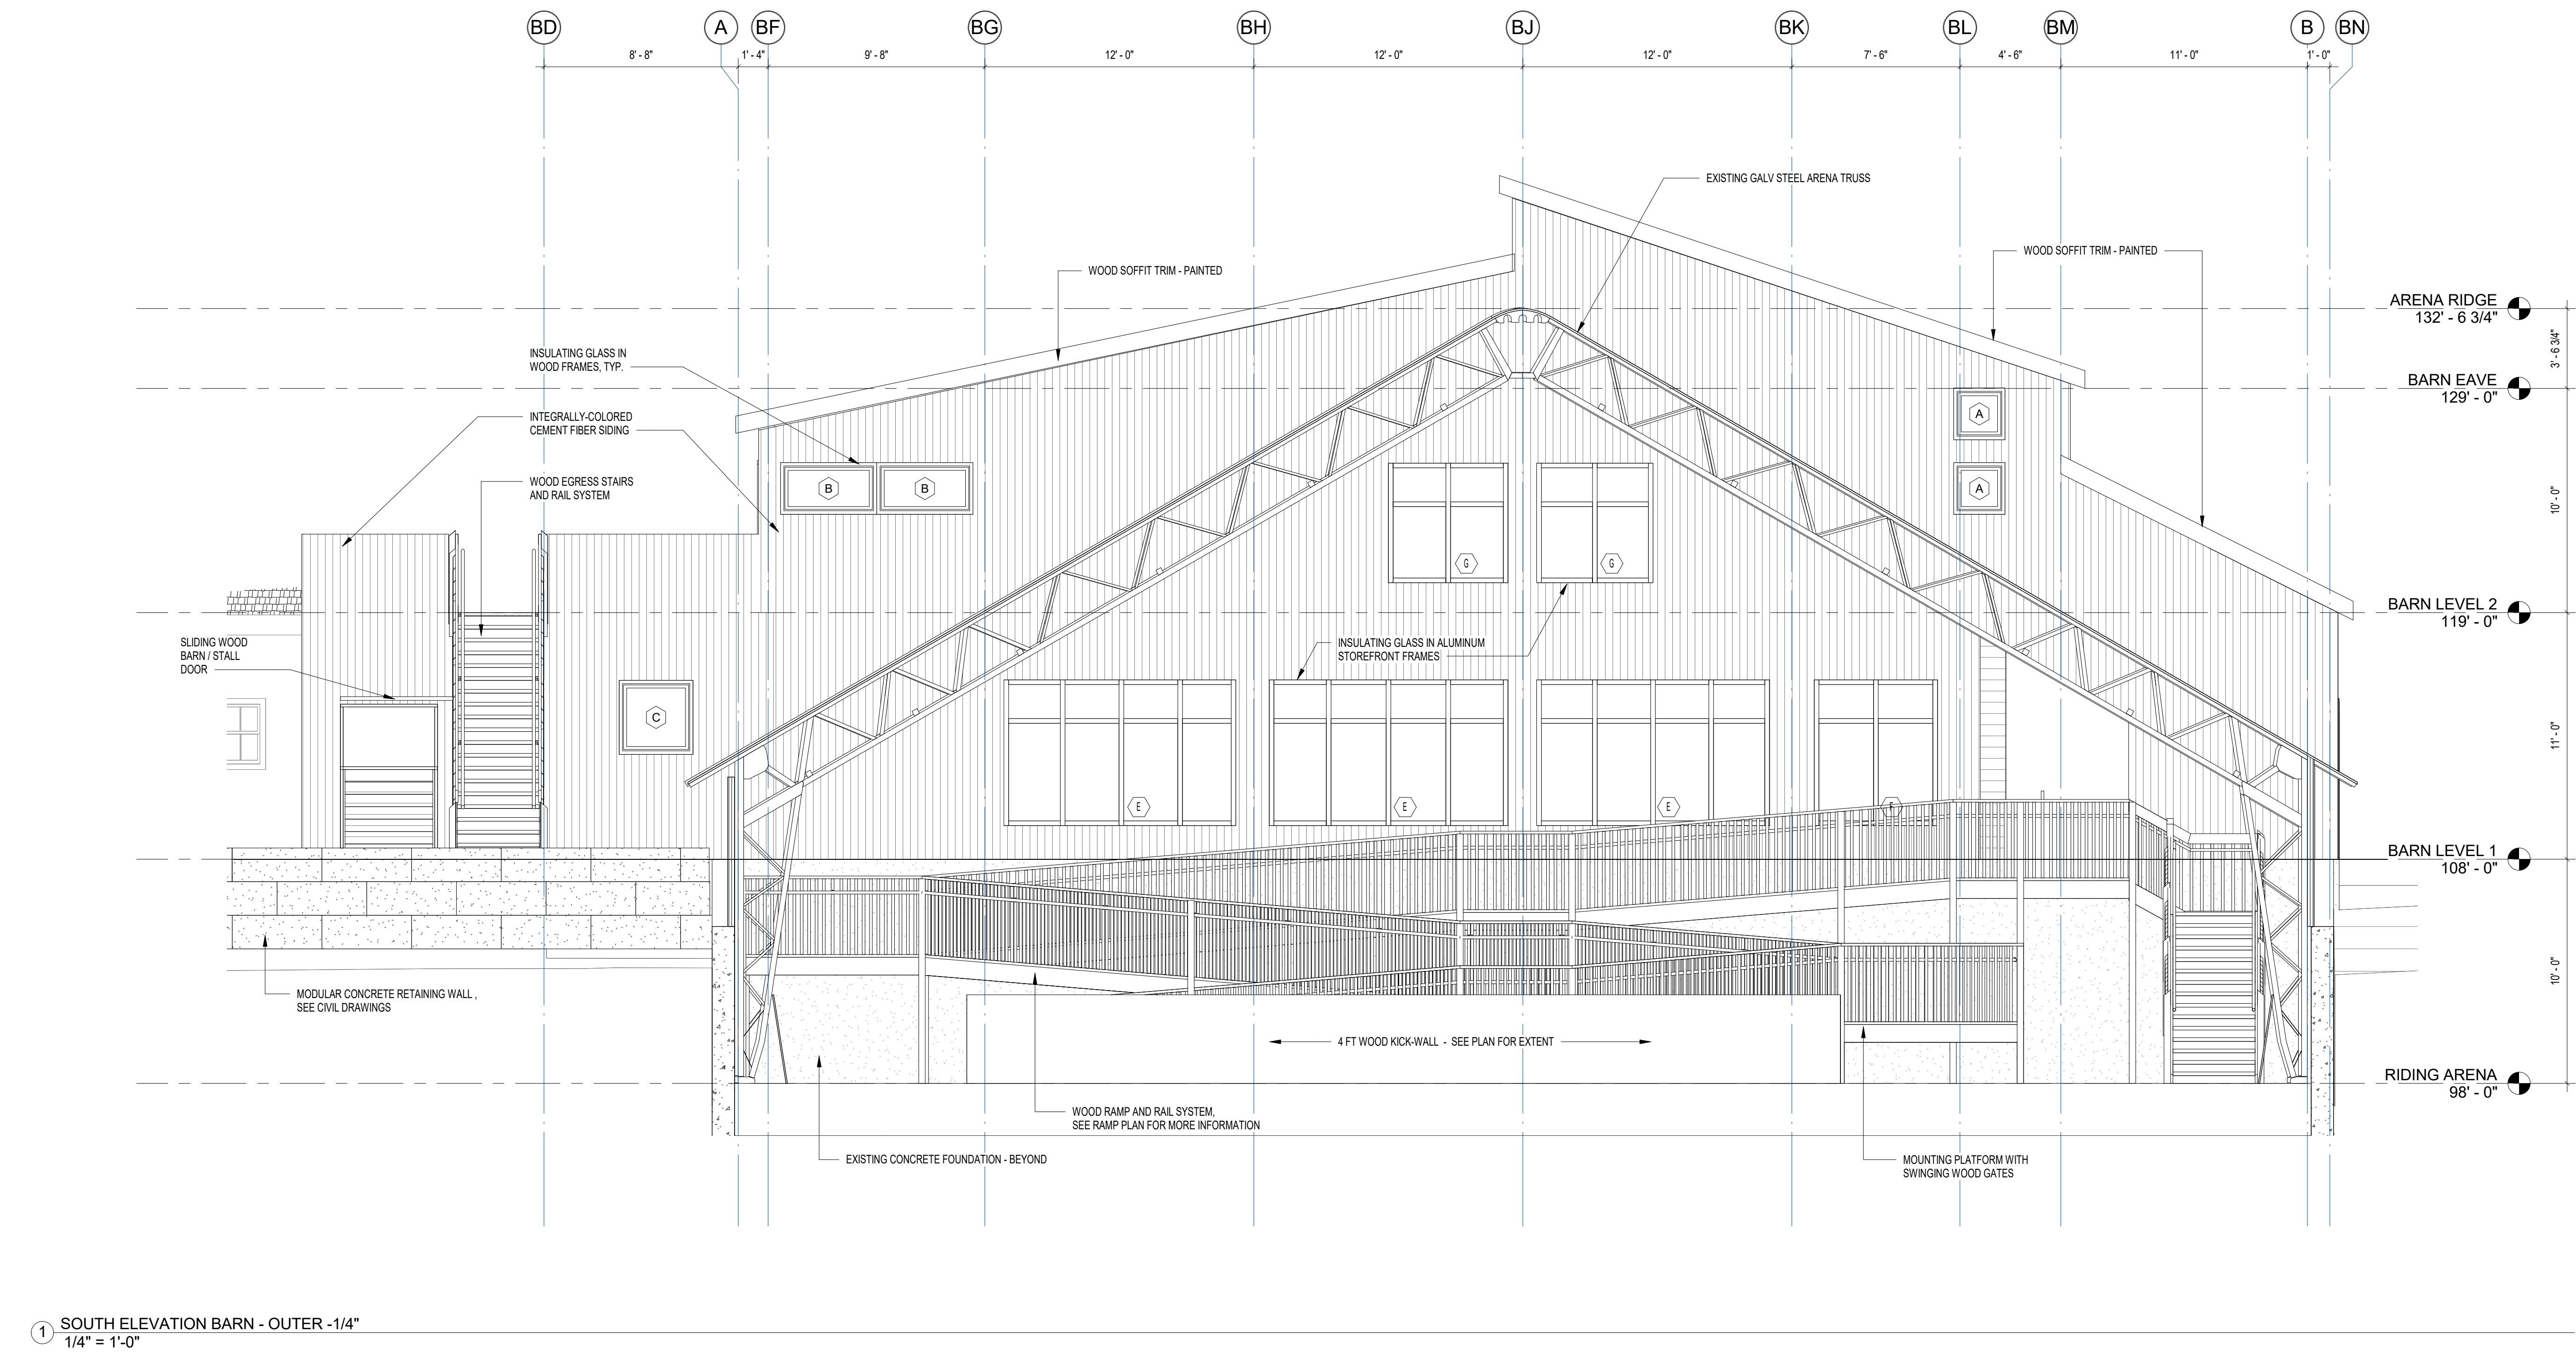


1 SOUTH ELEVATION BARN - OUTER - 1/4"
1/4" = 1'-0"

© COPYRIGHT 2017 JAMES T. GUARINO CONSULTING.

PROGRESS SET - NOT
FOR CONSTRUCTION

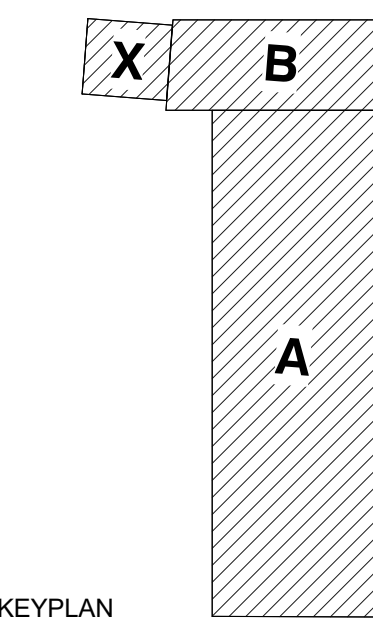

KEYPLAN

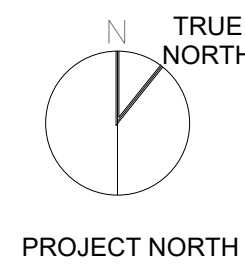

BUILDING
ELEVATIONS -
ENLARGED

Scale: 1/4" = 1'-0"

Job No.: 17001.00

Drawn By: JTG

Date:
9/17/2017 1:55:26 PM

A2-0-2