

**WILDSTAR FARM EQUESTRIAN FACILITY**



SHERBORN MASSACHUSETTS



Polly Kornblith and Michael Newman  
16 Nason Hill Lane  
Sherborn, Massachusetts, 01770

© COPYRIGHT 2017 JAMES T. GUARINO CONSULTING.



ISSUED FOR BUILDING PERMIT - BARN PORTION

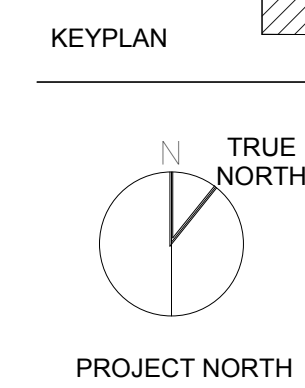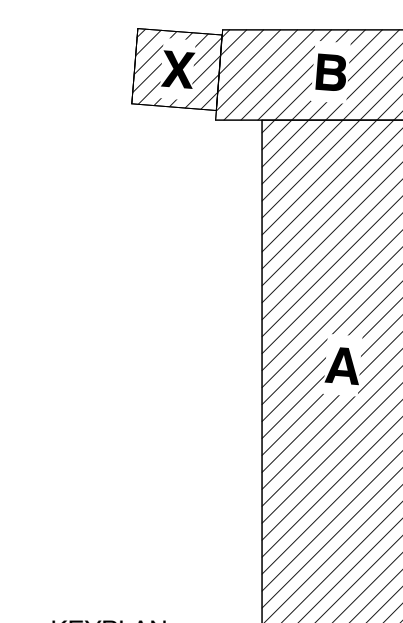

**BUILDING ELEVATIONS - ENLARGED**

Scale: 1/4" = 1'-0"  
Job No.: 17001.00  
Drawn By: JTG  
Date: 12/28/17  
12/28/2017 8:22:05 AM

**A2-0-1**

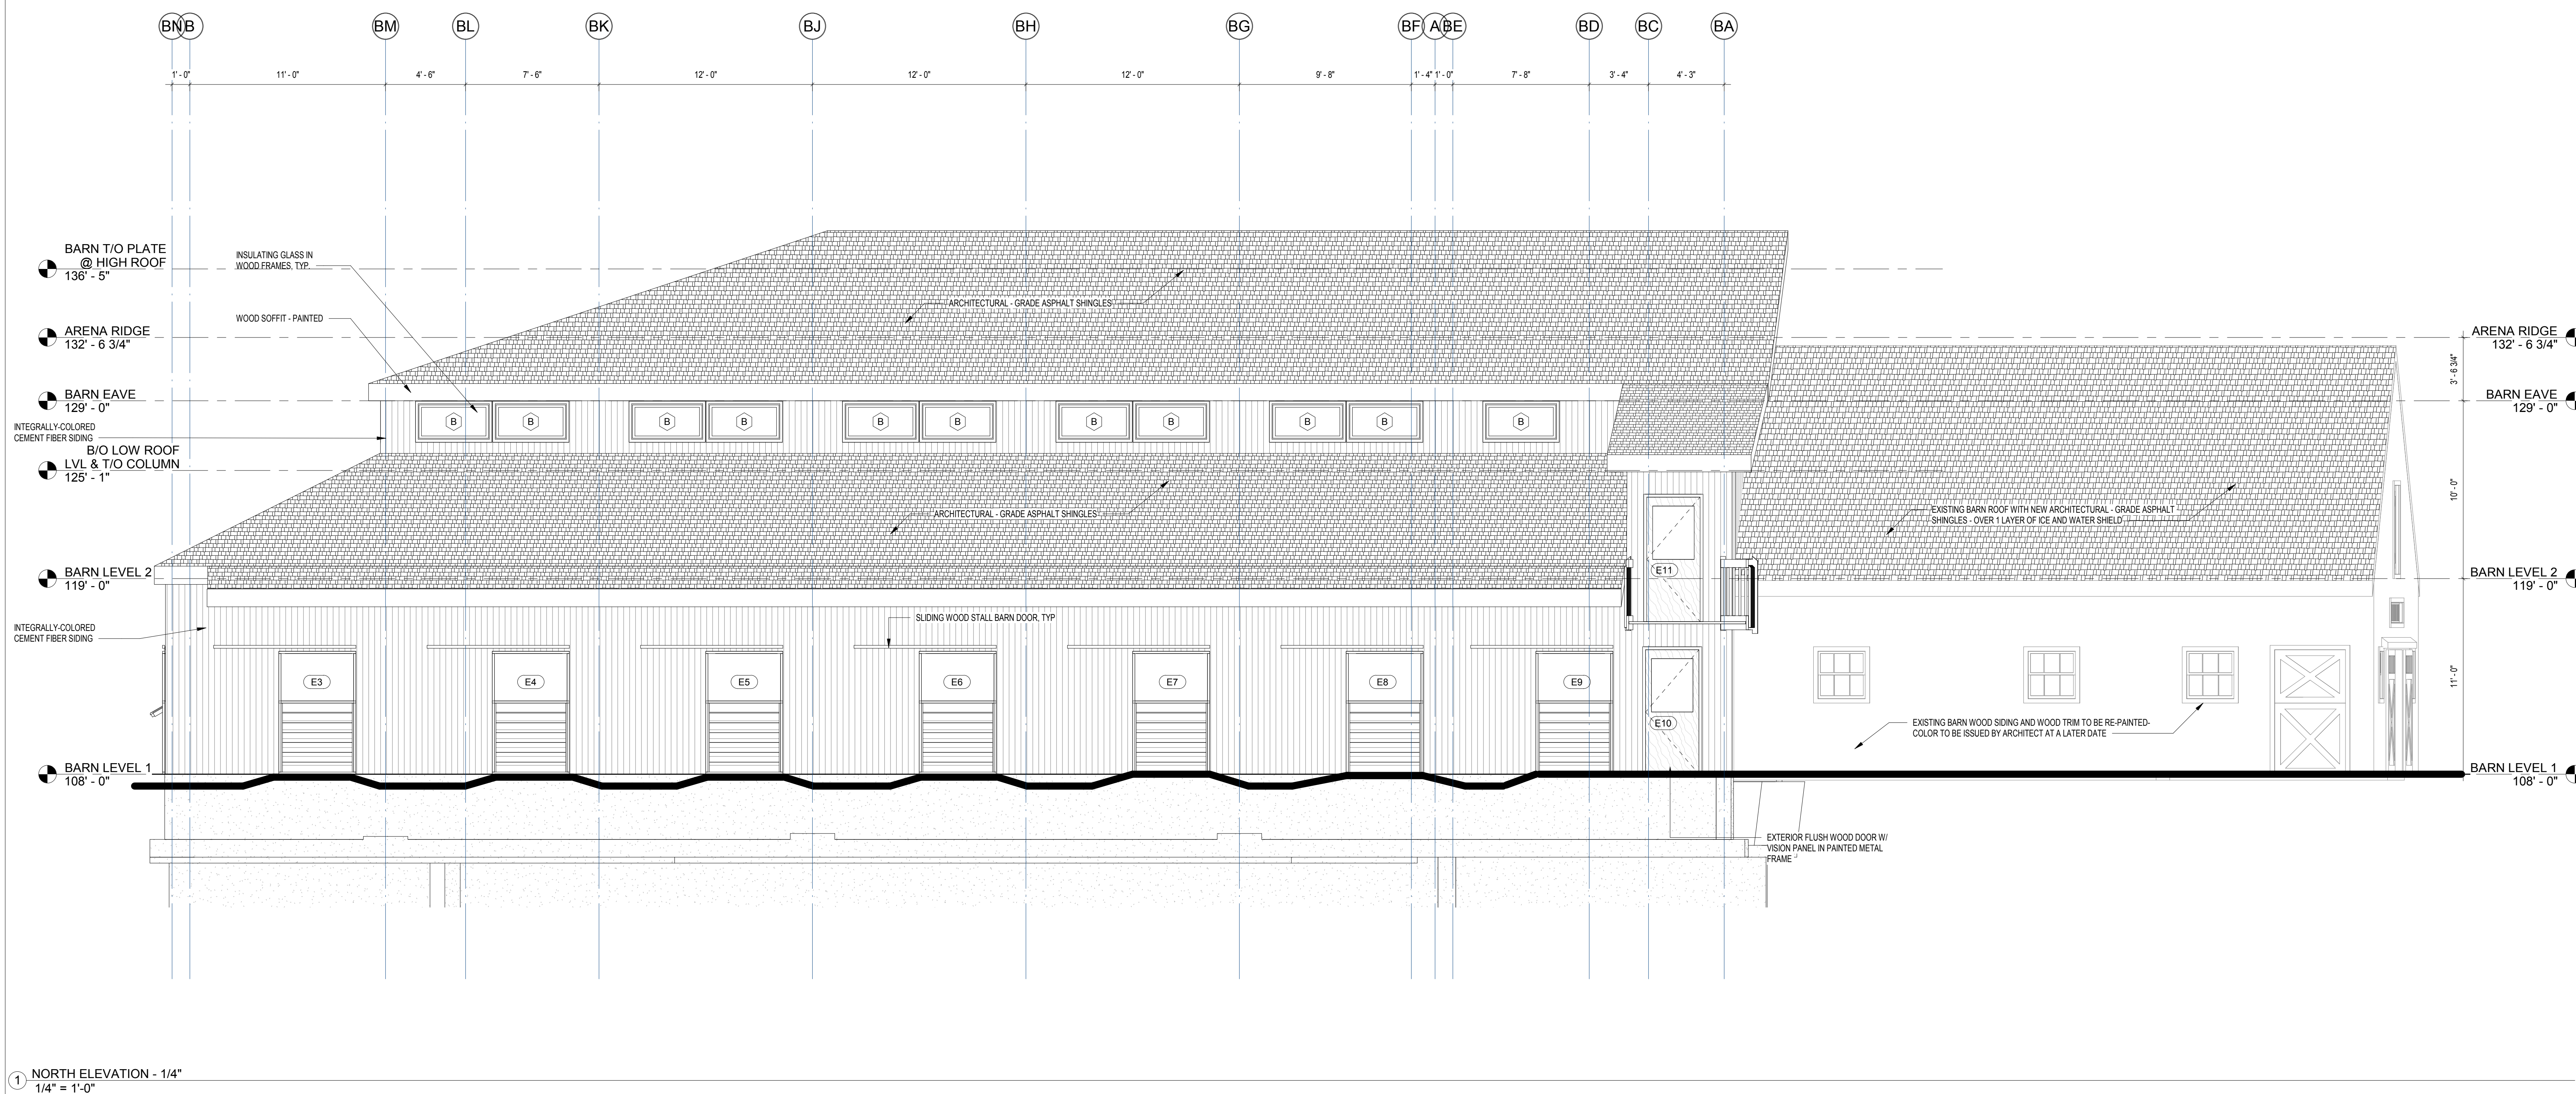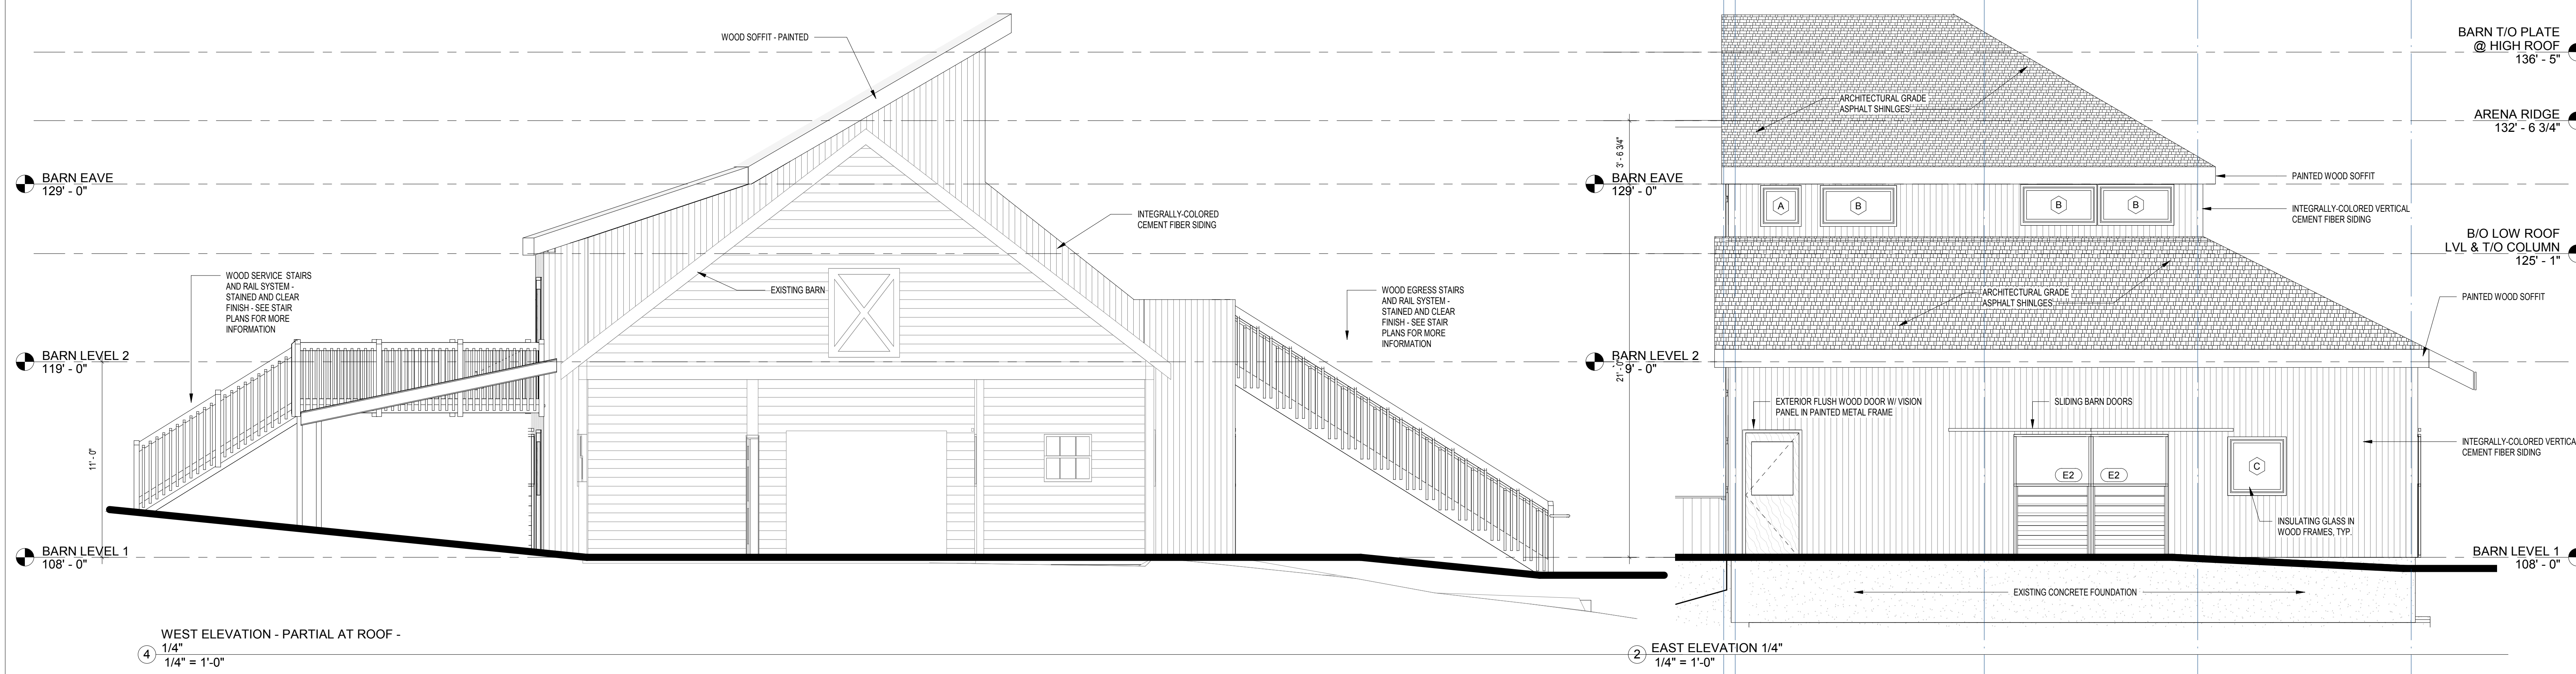

1 NORTH ELEVATION - 1/4" 1/4" = 1'-0"