

**WILDSTAR FARM EQUESTRIAN FACILITY**


SHERBORN MASSACHUSETTS




Polly Kornblith and Michael Newman  
 19 Nason Hill Lane  
 Sherborn, Massachusetts, 01770

© COPYRIGHT 2018 JAMES T. GUARINO CONSULTING.

PROGRESS

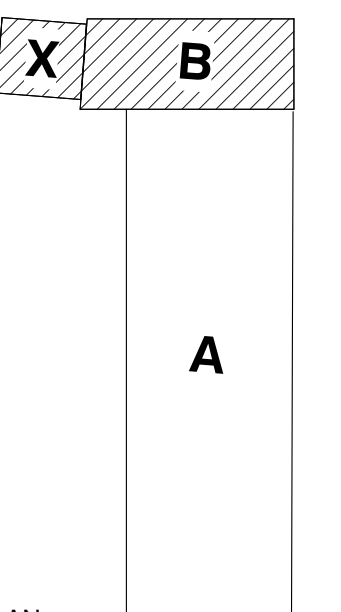

KEYPLAN

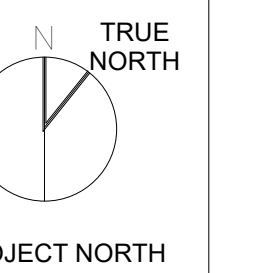

**ROOF PLAN - ENLARGED**

Scale: 1/4" = 1'-0"


Job No.: 17001.00

Drawn By: JTG

Date: 12/28/17

6/3/2018 8:37:49 PM

**A1-0-4**

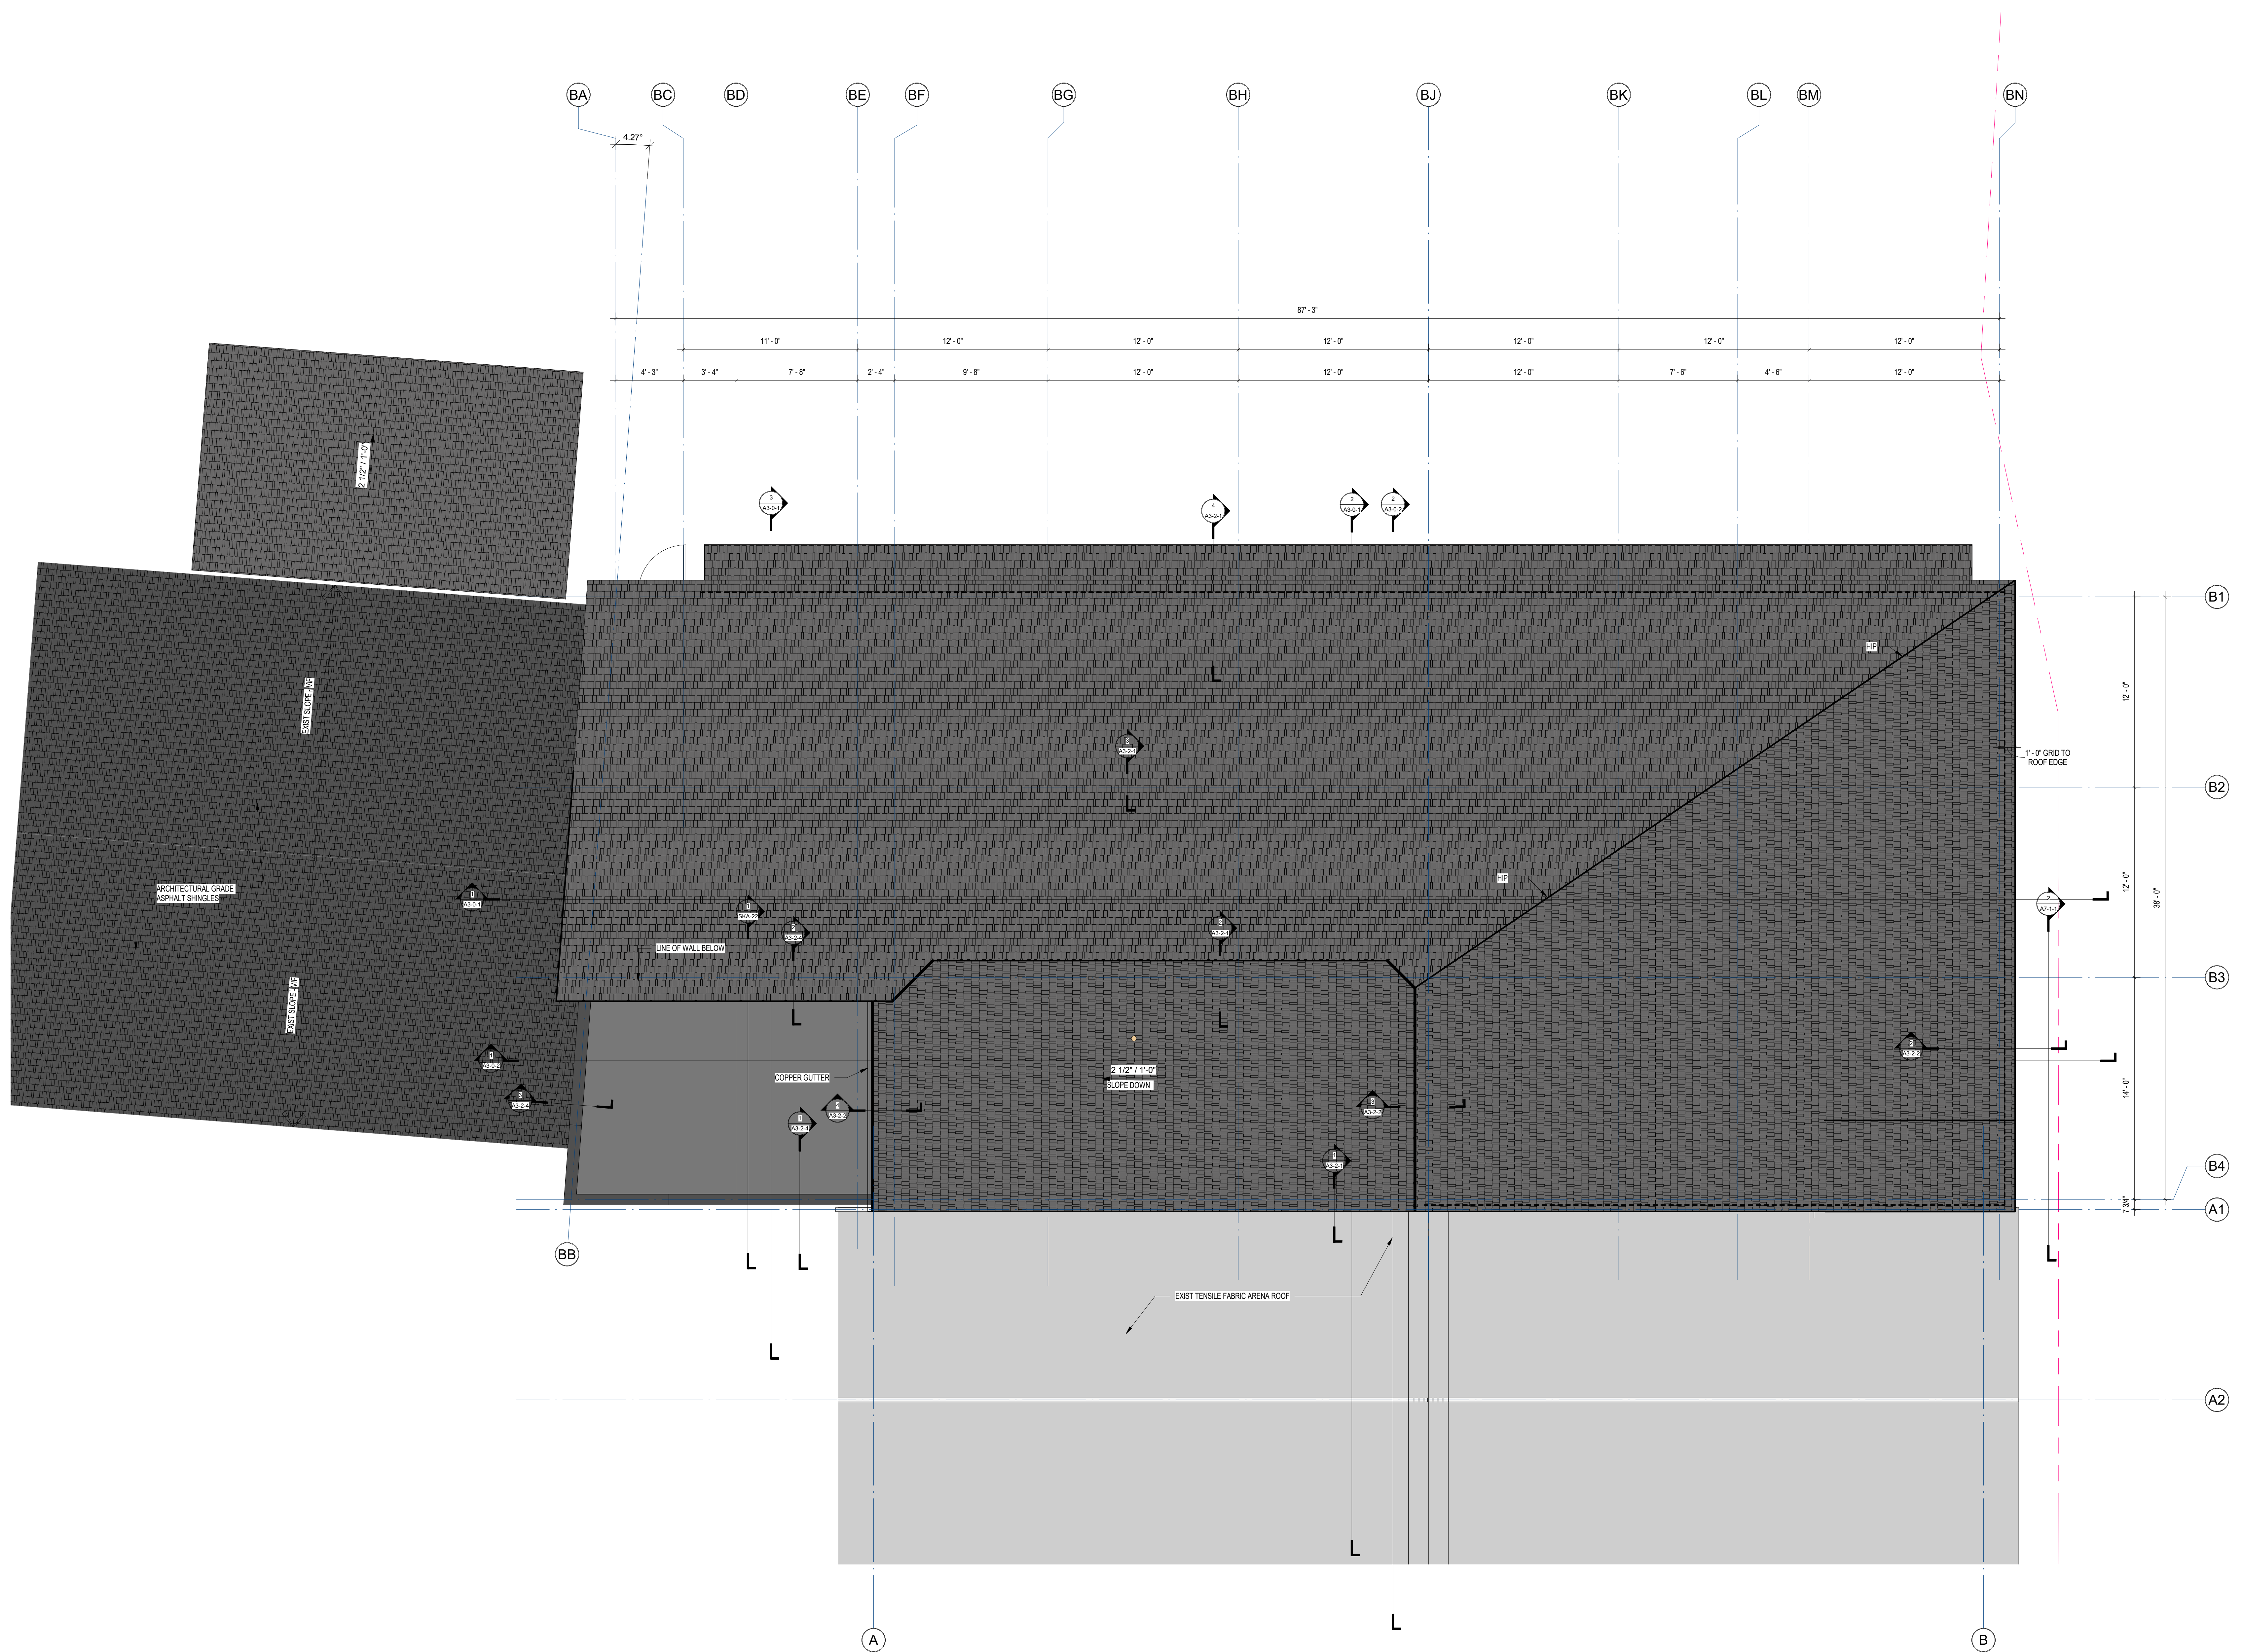

1 ROOF PLAN - ENLARGED 1/4"  
 1/4" = 1'-0"