


**WILDSTAR FARM EQUESTRIAN FACILITY**

SHERBORN MASSACHUSETTS




Polly Kornblith and Michael Newman  
19 Nason Hill Lane  
Sherborn, Massachusetts, 01770

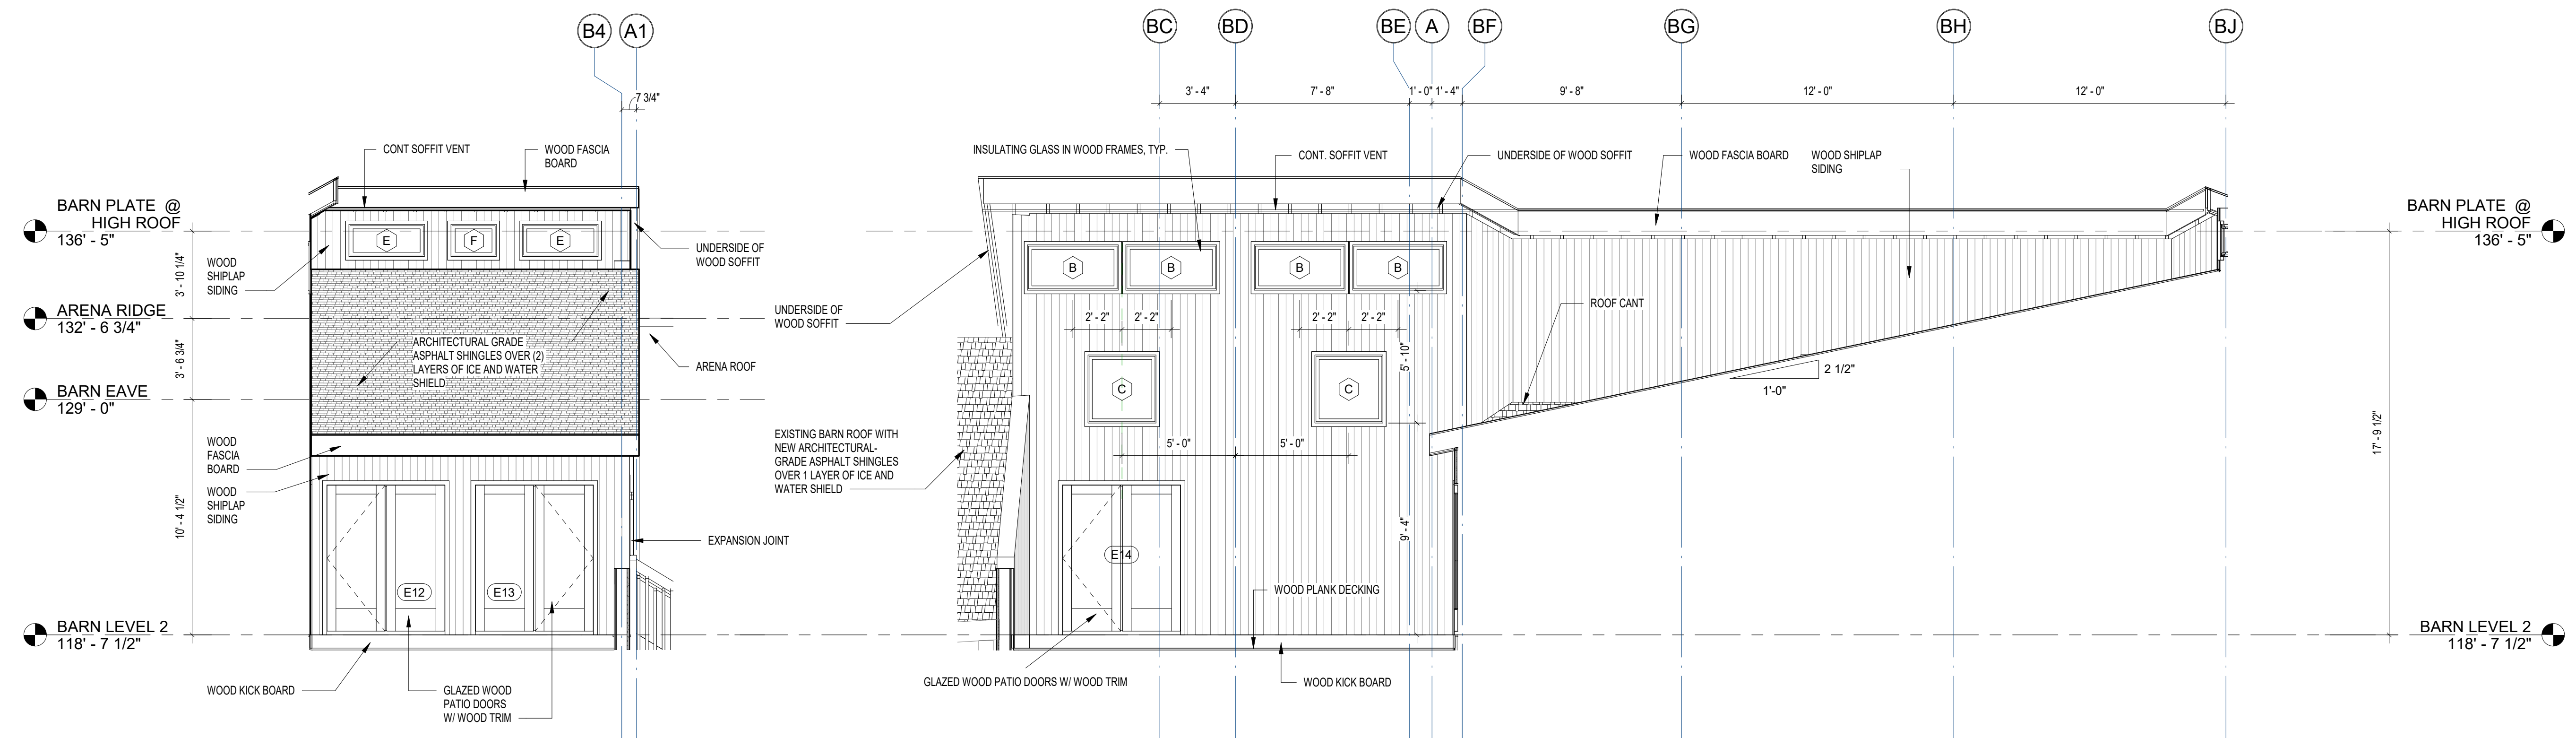

3 WEST ELEVATION - 1/4"  
1/4" = 1'-0"



2 SOUTH BARN ELEVATION - INNER - 1/4"  
1/4" = 1'-0"

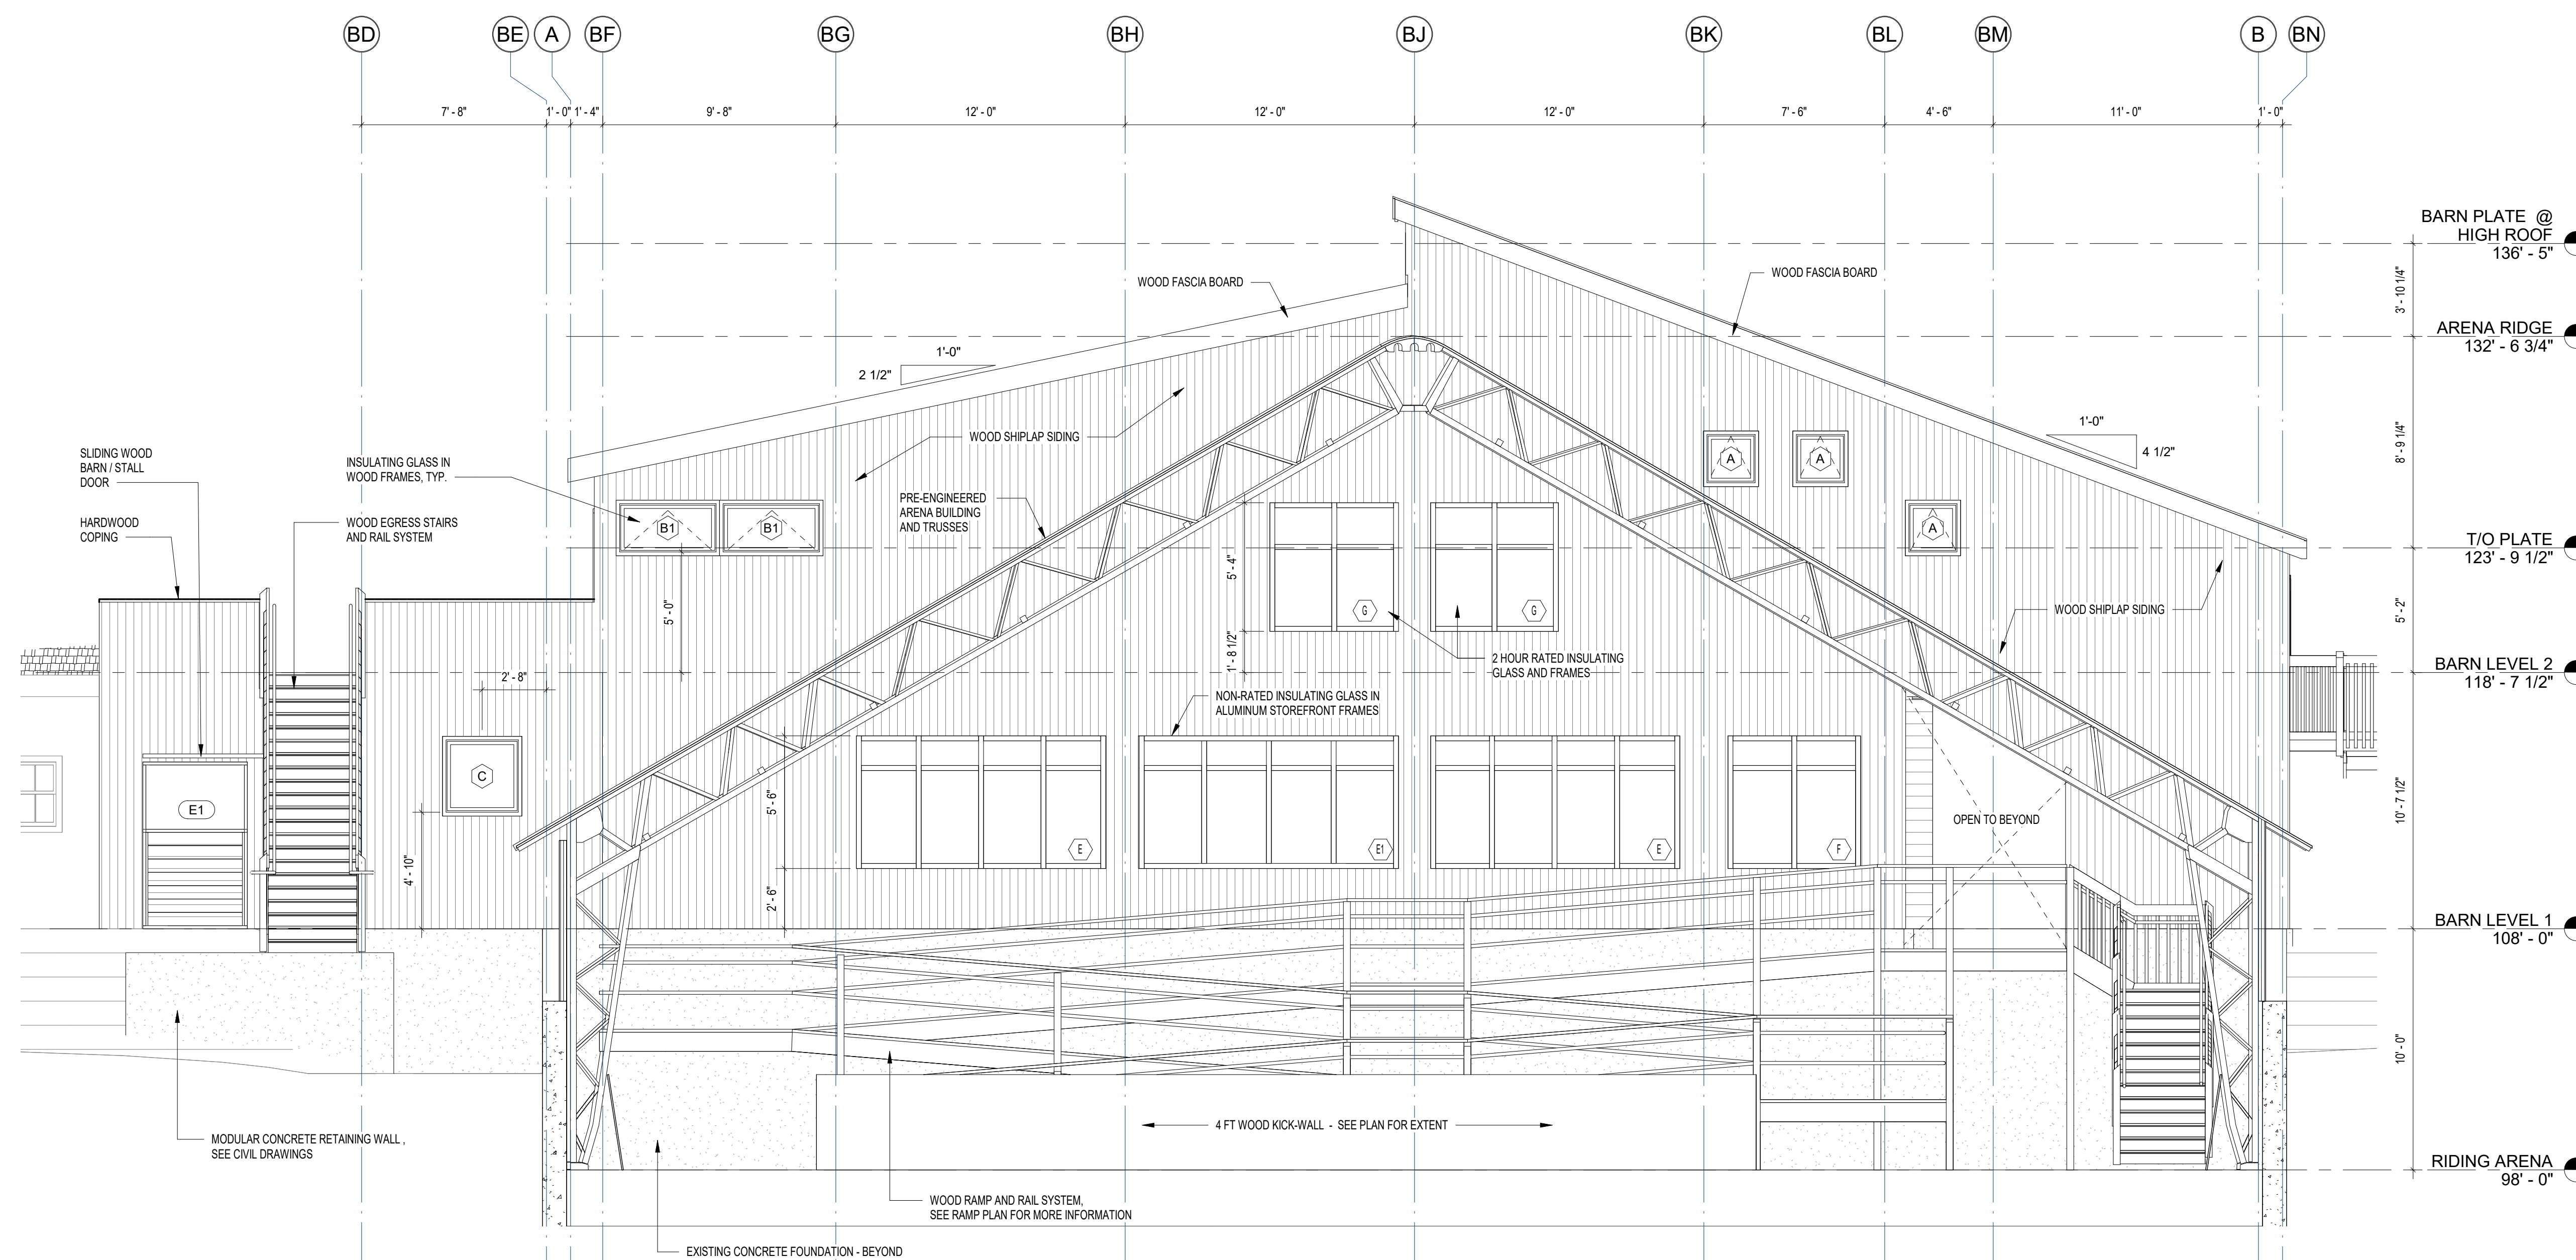

1 SOUTH ELEVATION BARN - OUTER - 1/4"  
1/4" = 1'-0"

© COPYRIGHT 2018 JAMES T. GUARINO CONSULTING.

PROGRESS

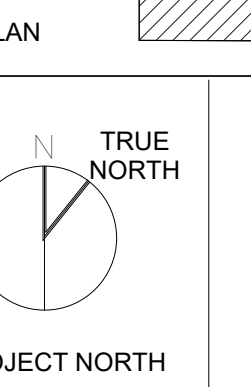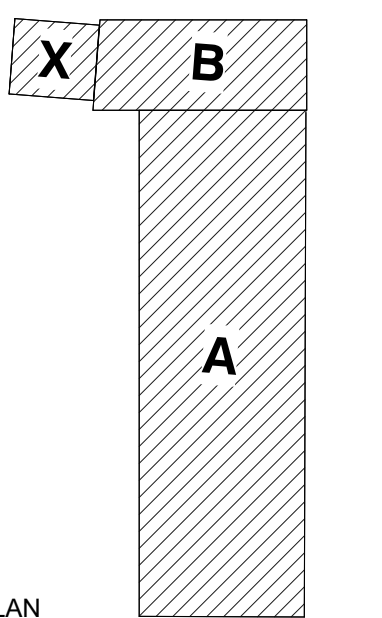

**BUILDING ELEVATIONS - ENLARGED**

Scale: 1/4" = 1'-0"  
Job No.: 17001.00  
Drawn By: JTG  
Date: 12/28/17  
6/3/2018 8:38:54 PM

**A2-0-2**