

**WILDSTAR FARM
EQUESTRIAN FACILITY**



SHERBORN MASSACHUSETTS



Polly Kornblith and Michael Newman
19 Nason Hill Lane
Sherborn, Massachusetts, 01770

© COPYRIGHT 2018 JAMES T. GUARINO CONSULTING.

AMENDED PERMIT SET

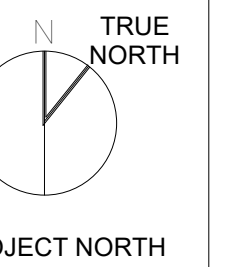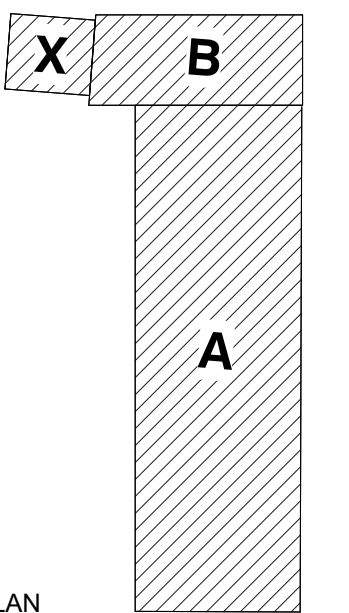

BUILDING ELEVATIONS - ENLARGED

Scale: 1/4" = 1'-0"


Job No.: 17001.00

Drawn By: JTG

Date: 12/28/17

6/18/2018 7:36:32 PM

A2-0-1

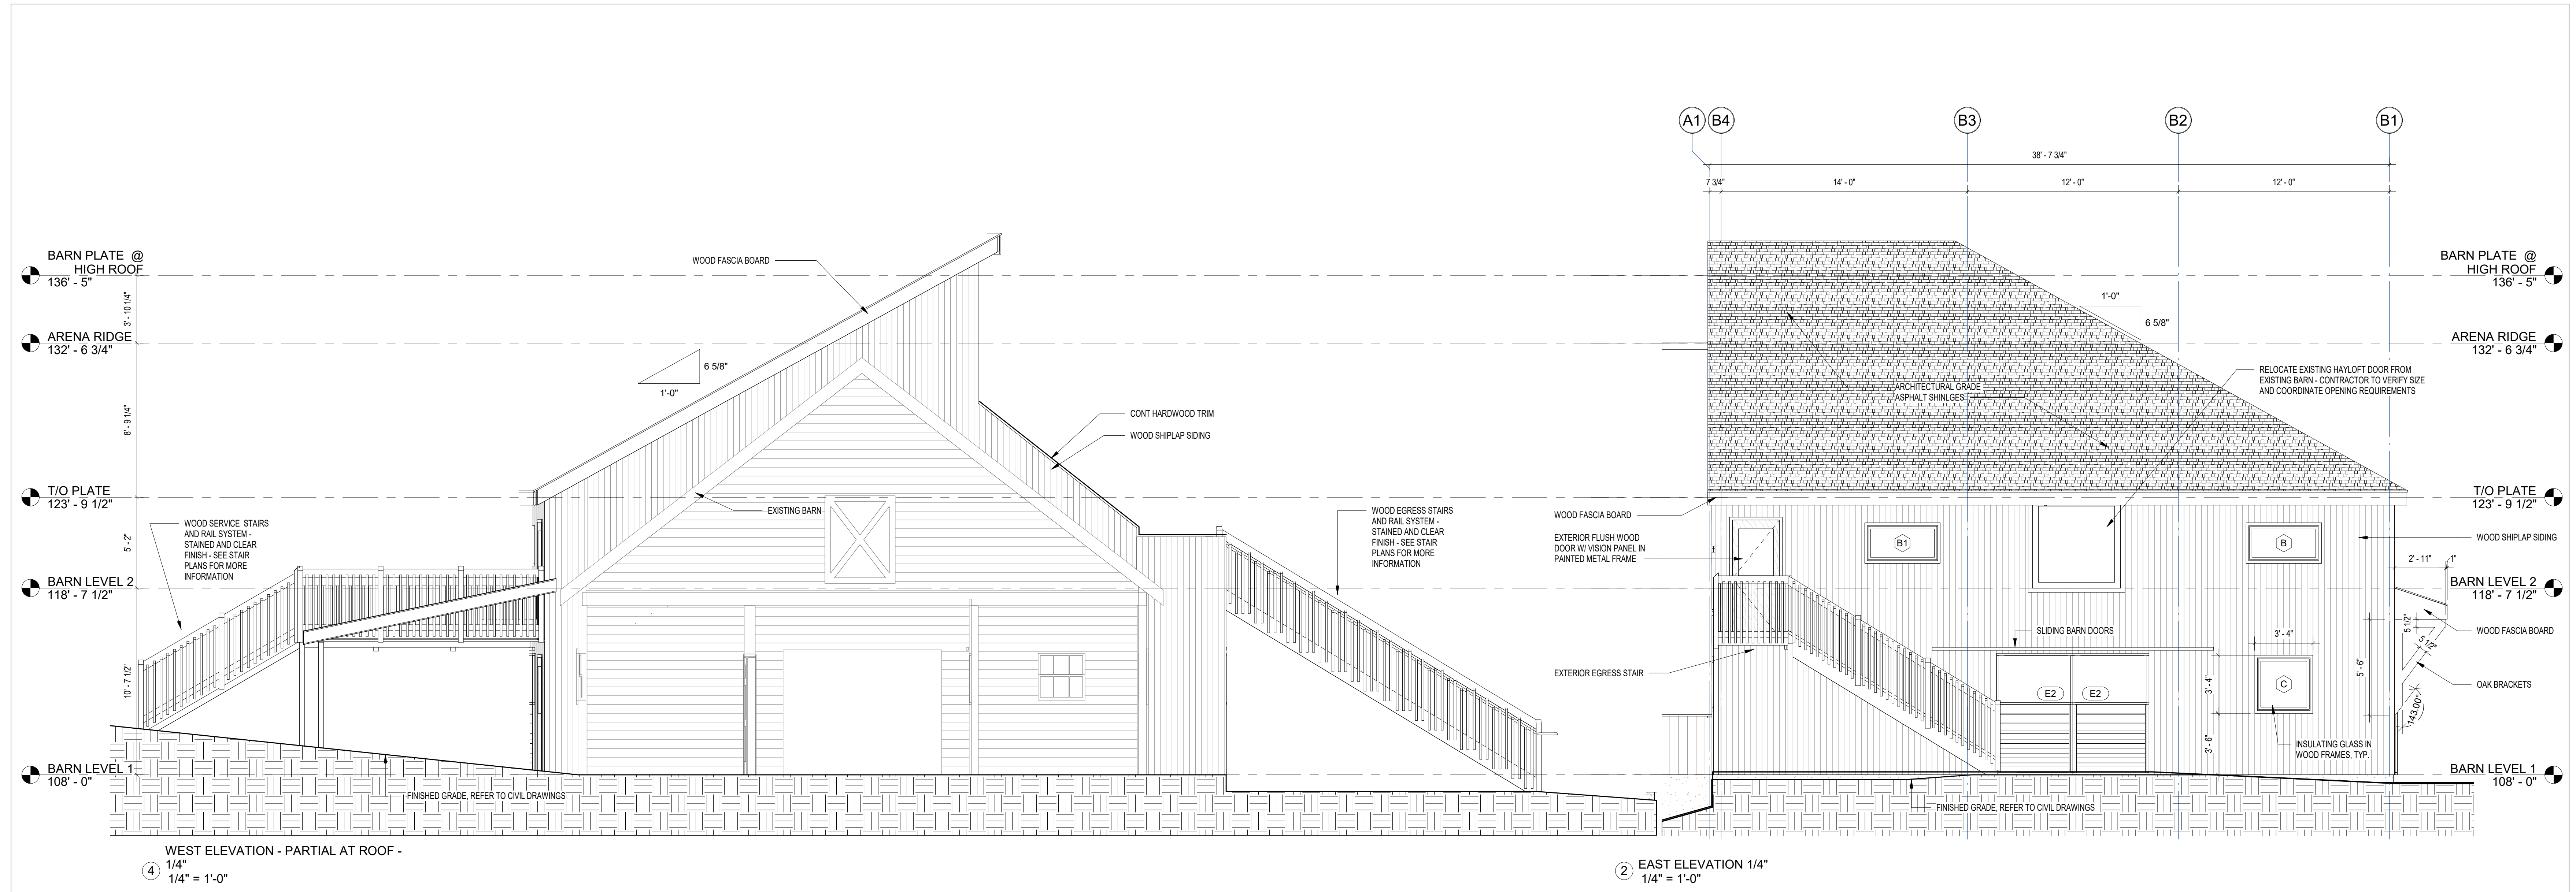


WEST ELEVATION - PARTIAL AT ROOF -

1/4" = 1'-0"

EAST ELEVATION 1/4"

1/4" = 1'-0"

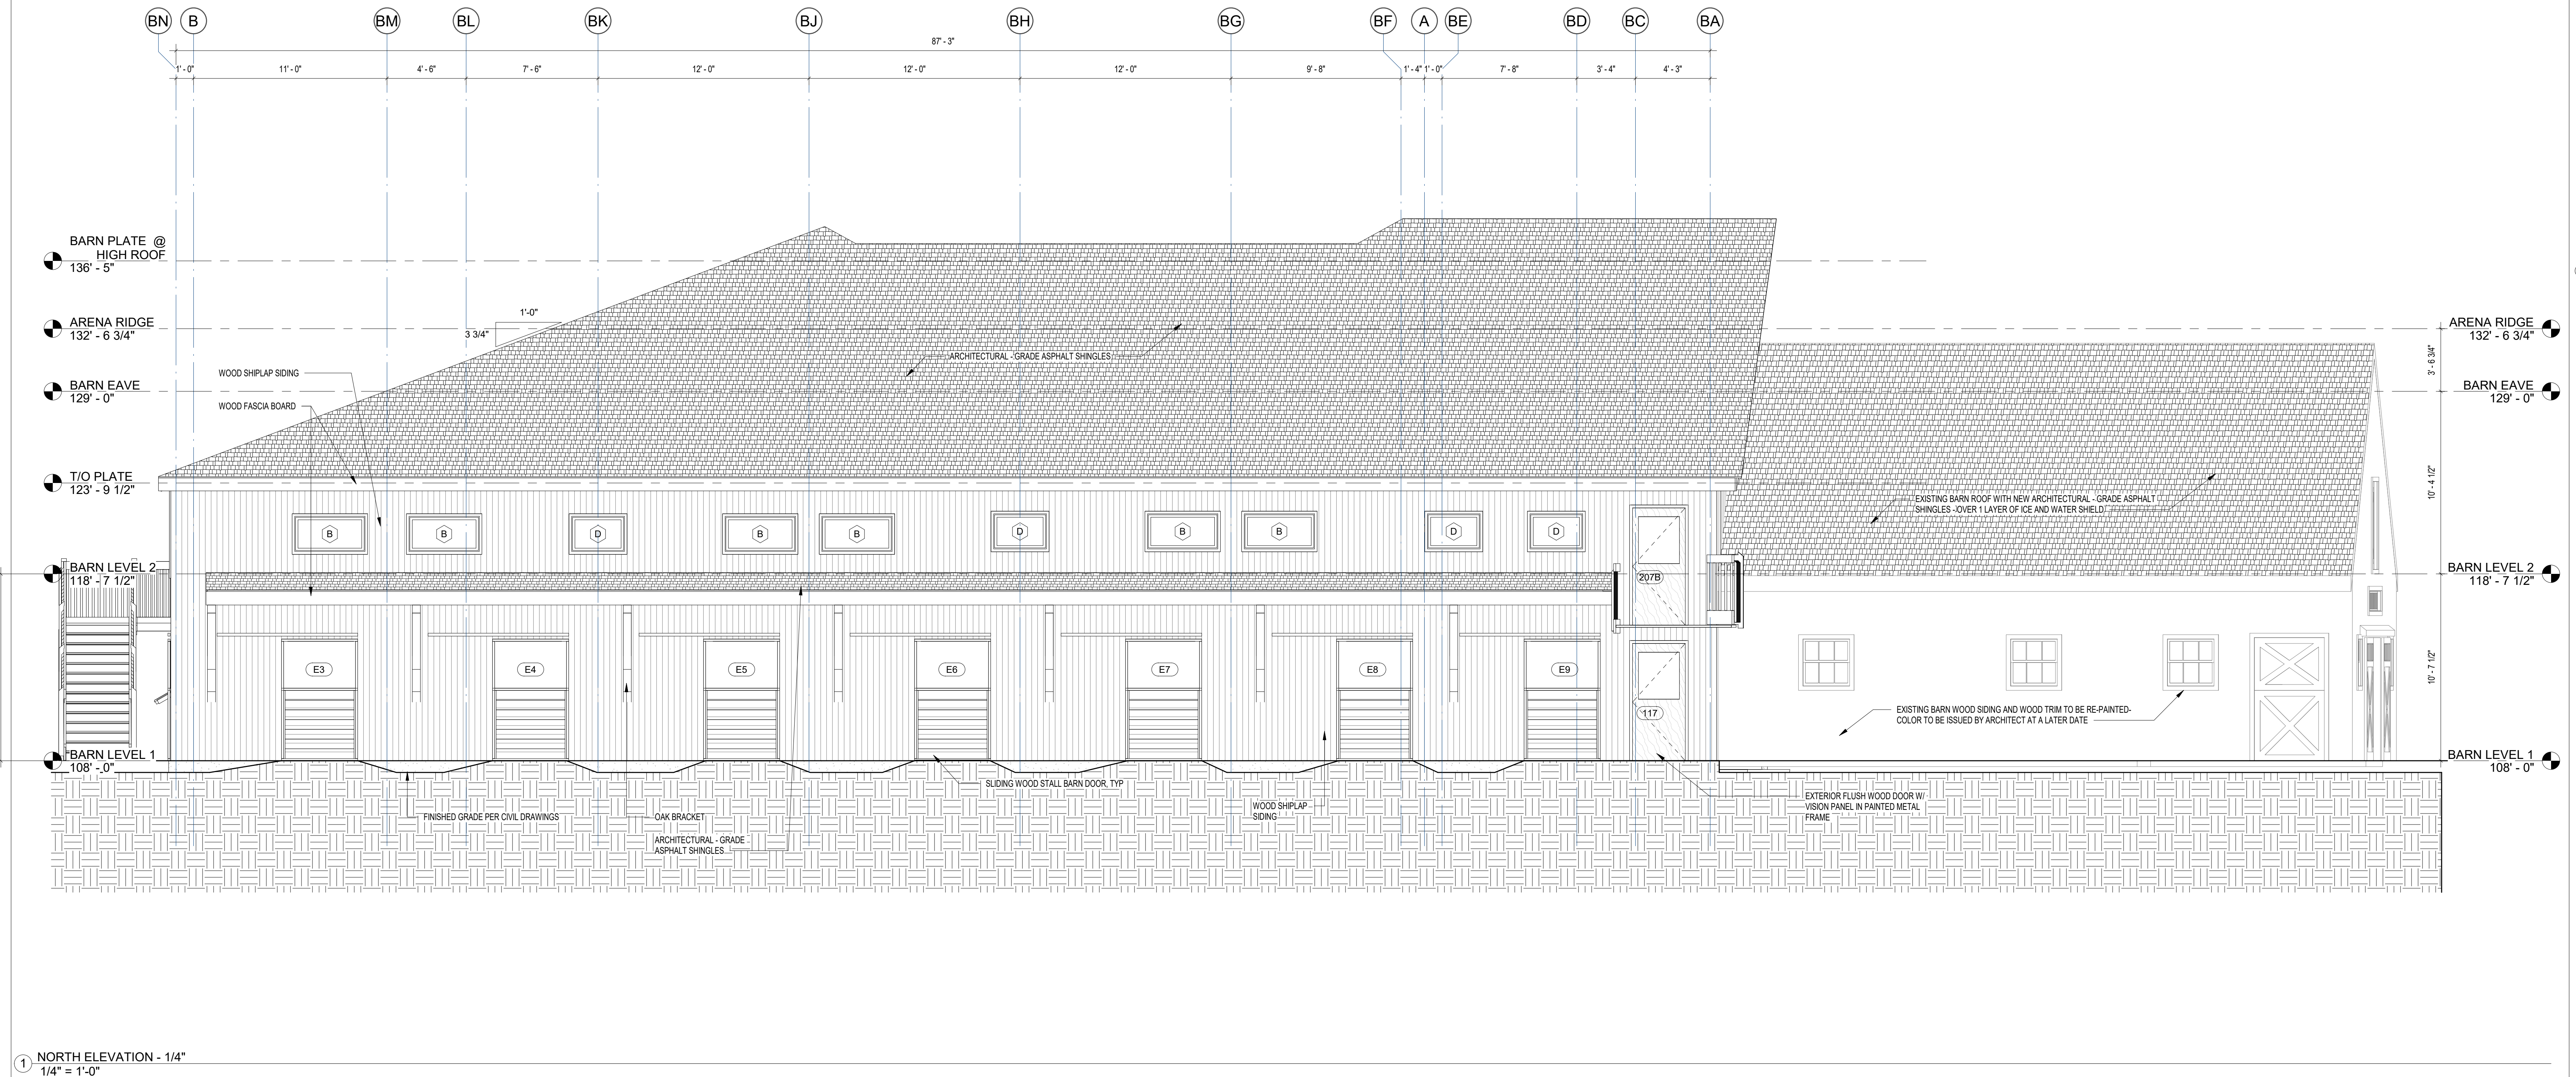

NORTH ELEVATION - 1/4"

1/4" = 1'-0"