


WILDSTAR FARM EQUESTRIAN FACILITY

SHERBORN MASSACHUSETTS




Polly Kornblith and Michael Newman
 19 Nason Hill Lane
 Sherborn, Massachusetts, 01770

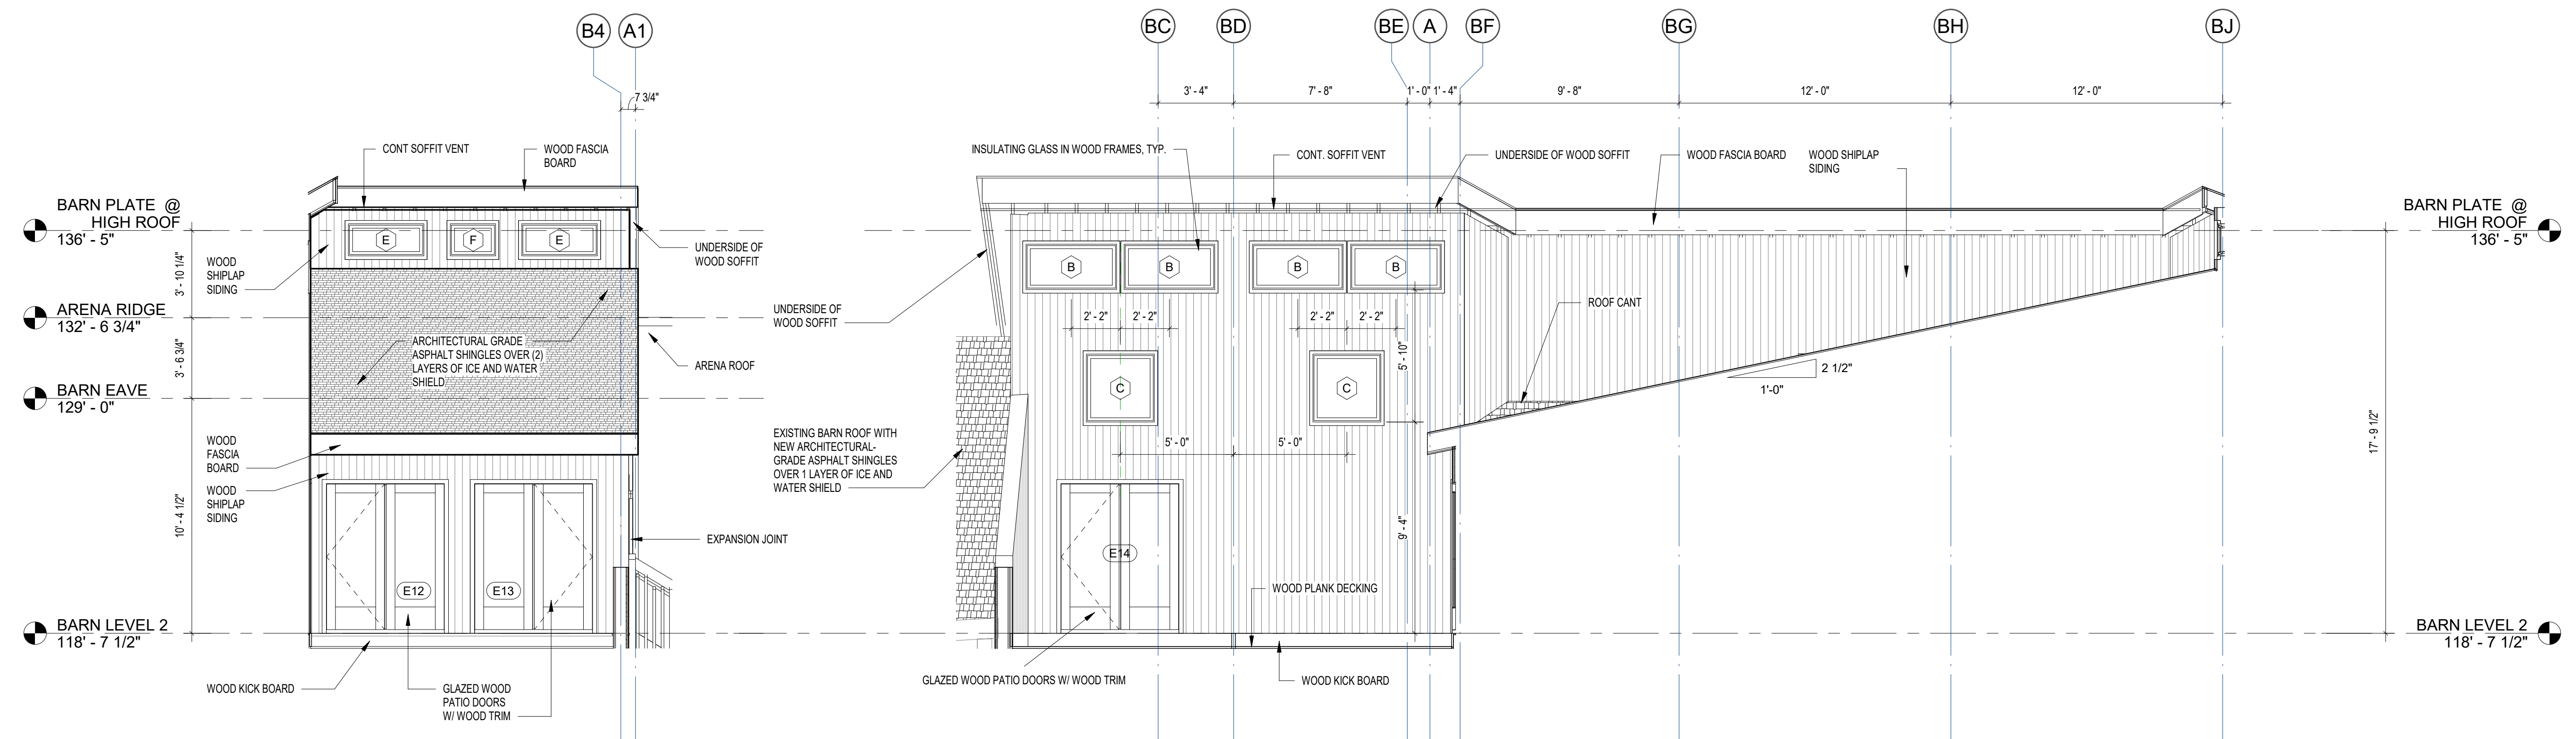

3 WEST ELEVATION - 1/4"
 1/4" = 1'-0"


2 SOUTH BARN ELEVATION - INNER - 1/4"
 1/4" = 1'-0"

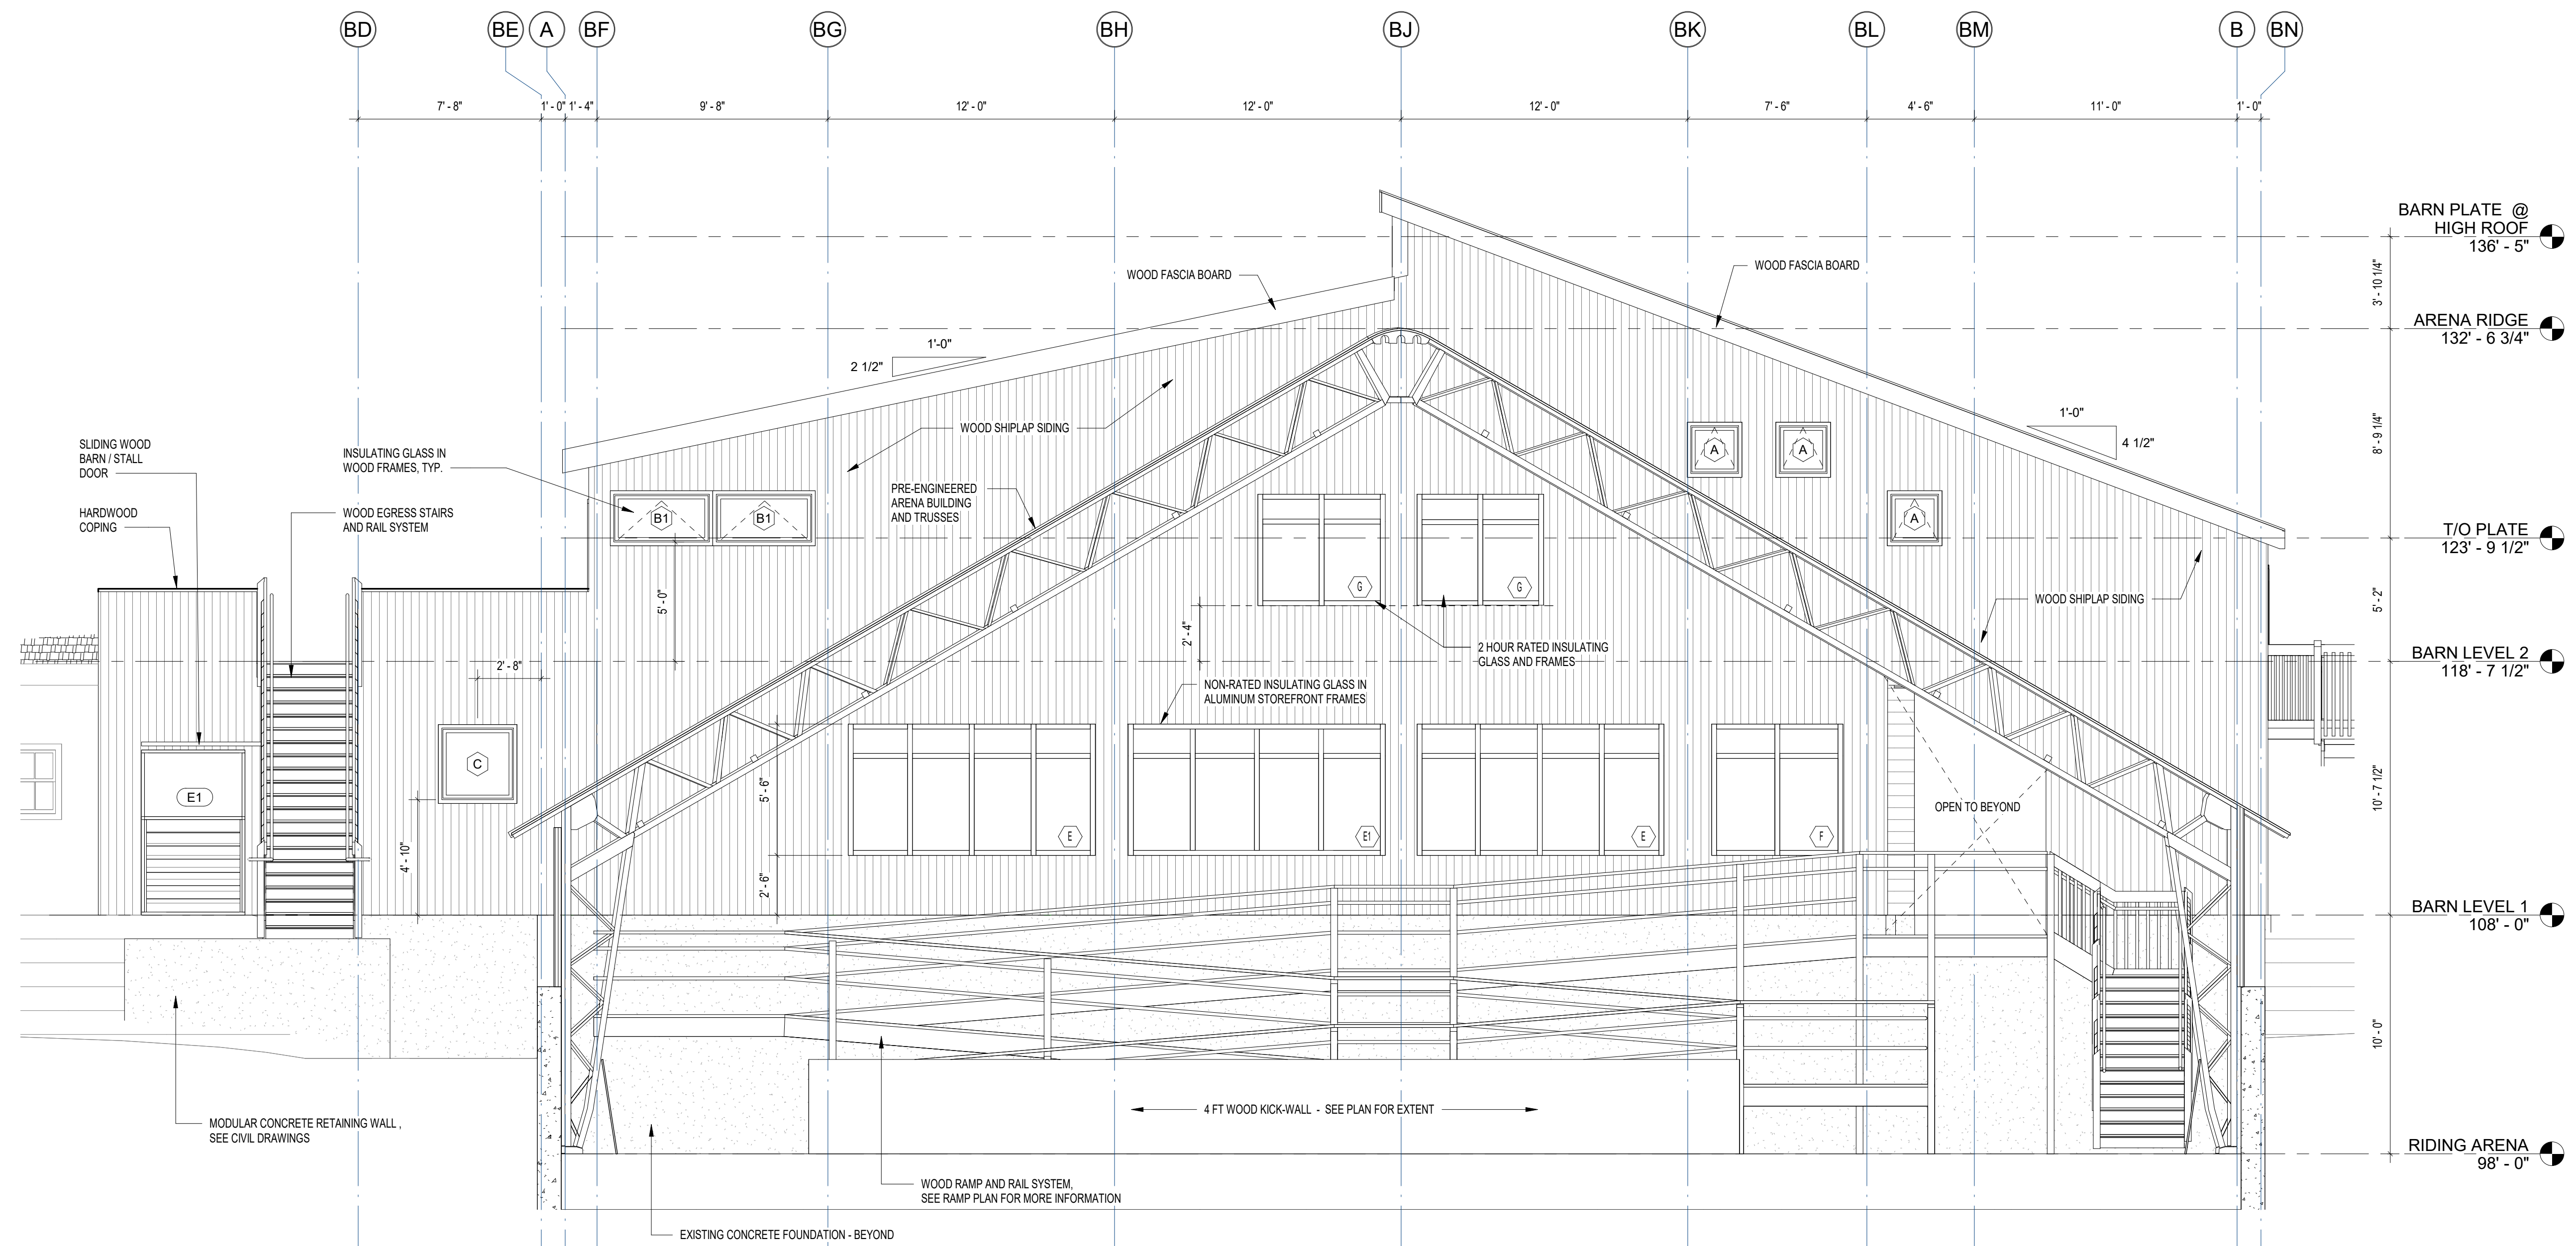


1 SOUTH ELEVATION BARN - OUTER - 1/4"
 1/4" = 1'-0"

© COPYRIGHT 2018 JAMES T. GUARINO CONSULTING.

AMENDED PERMIT SET

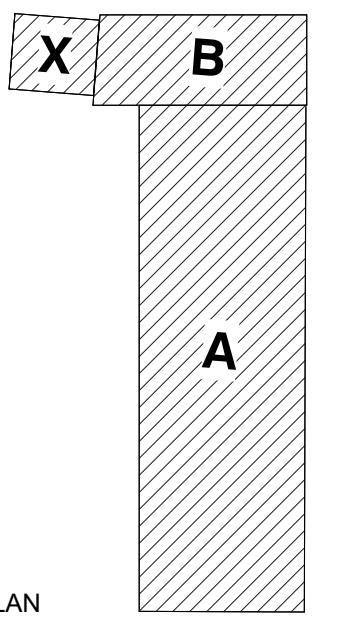

KEYPLAN

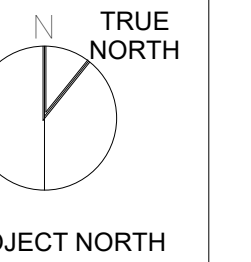

PROJECT NORTH

BUILDING ELEVATIONS - ENLARGED

Scale: 1/4" = 1'-0"
 Job No.: 17001.00
 Drawn By: JTG
 Date: 12/28/17
 6/18/2018 7:36:44 PM

A2-0-2