

WILDSTAR FARM EQUESTRIAN FACILITY


SHERBORN MASSACHUSETTS



Polly Kornblith and Michael Newman
16 Nason Hill Lane
Sherborn, Massachusetts, 01770

AMENDED PERMIT SET





KEYPLAN

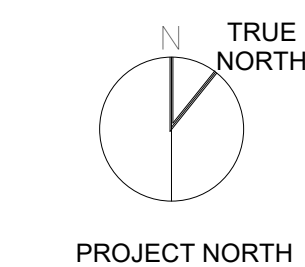

WALL SECTIONS

Scale: 3/4" = 1'-0"
Job No.: 17001.00
Drawn By: JTG
Date: 6/18/2018 7:37:16 PM

A3-2-1

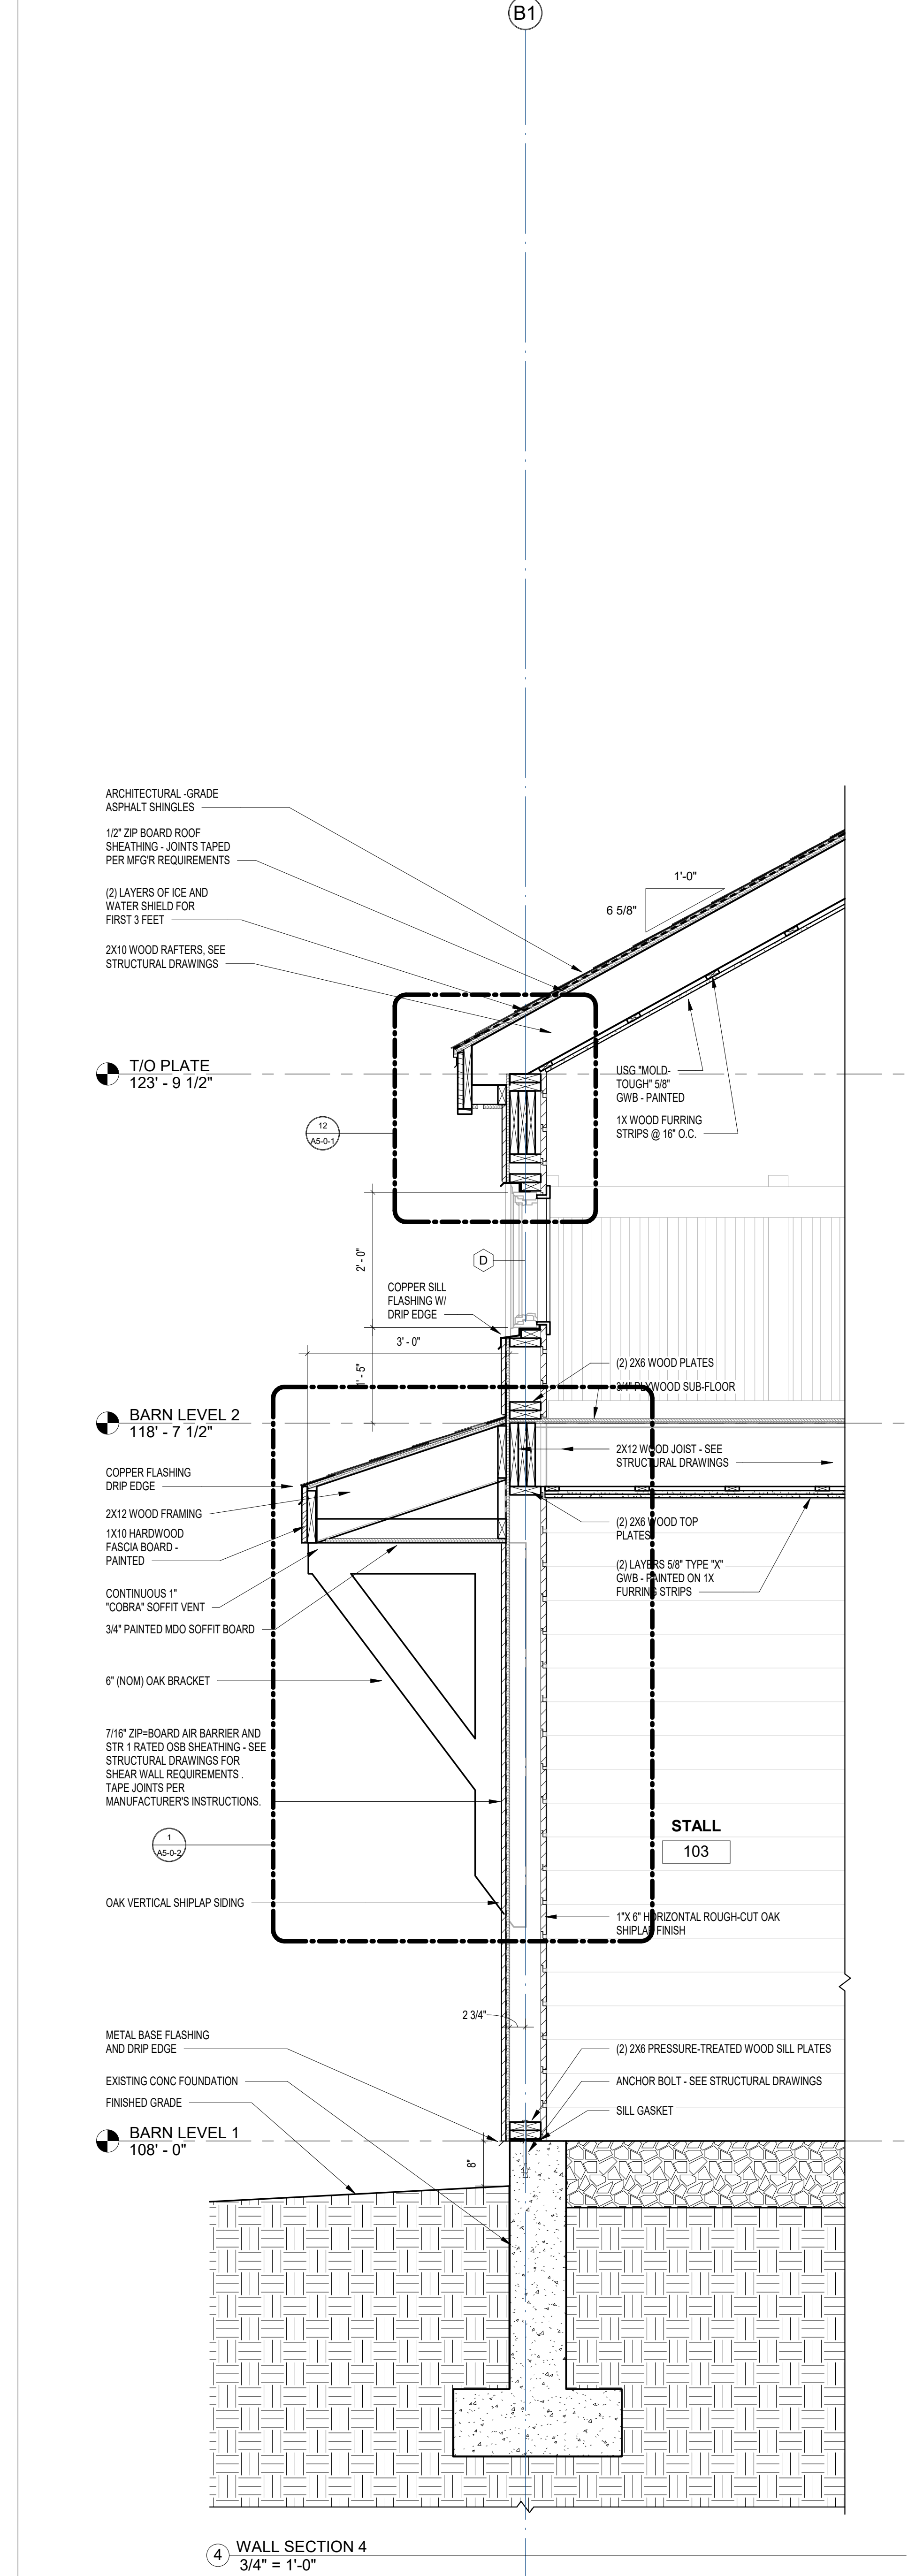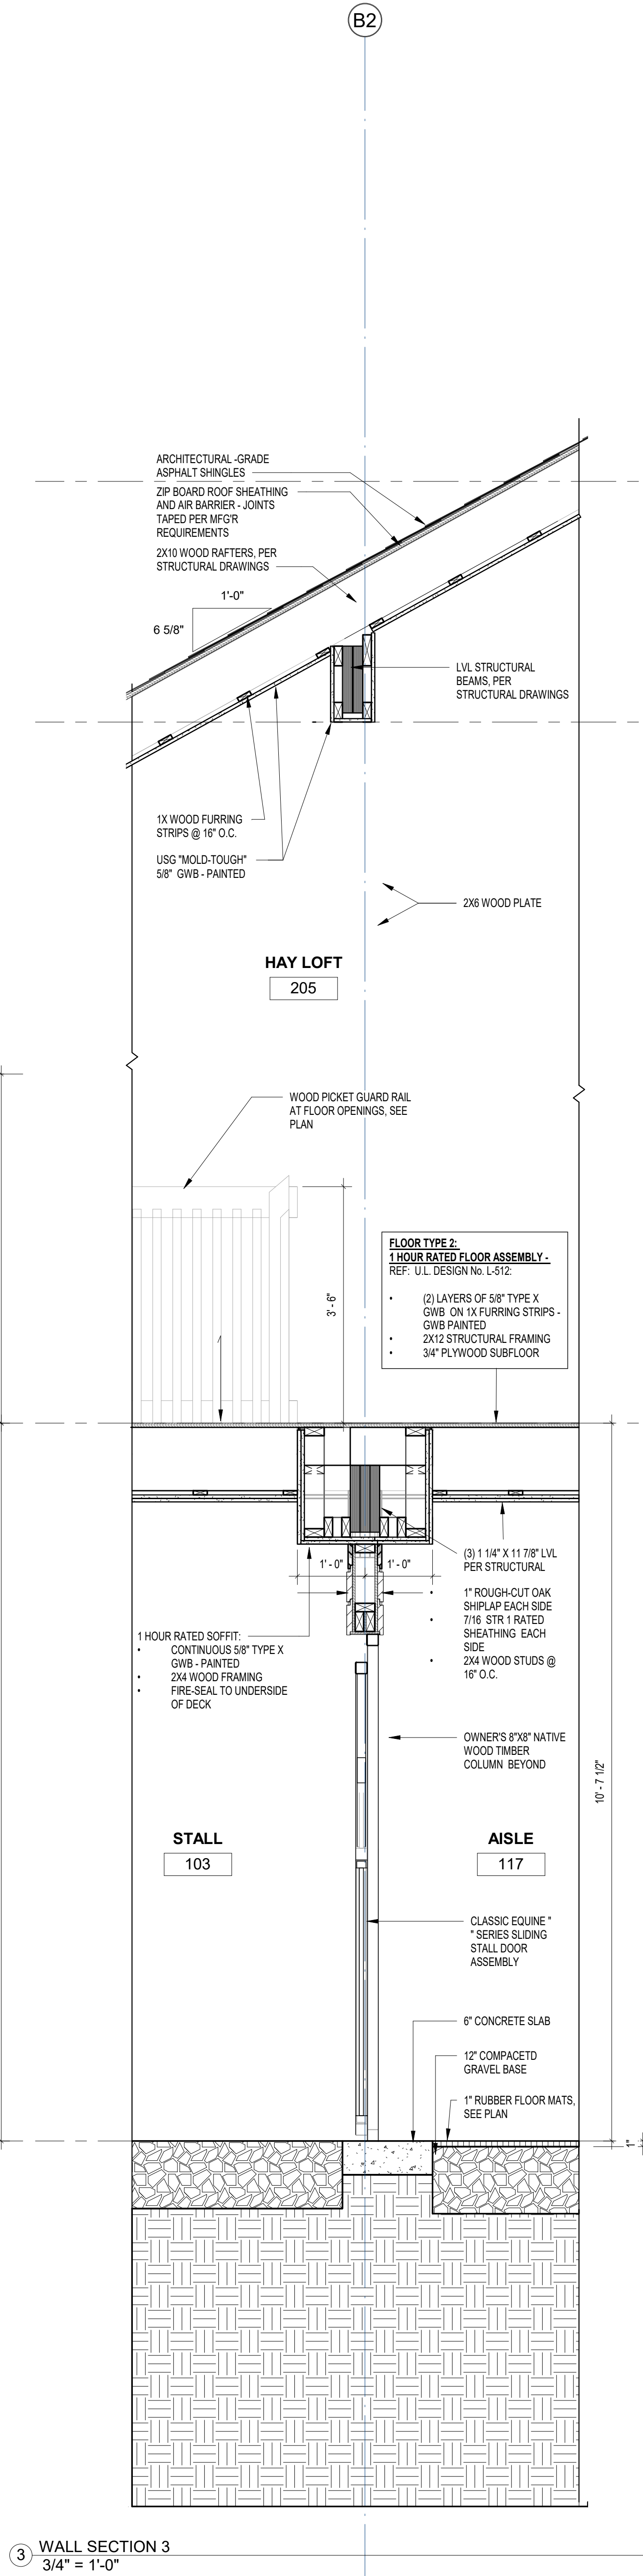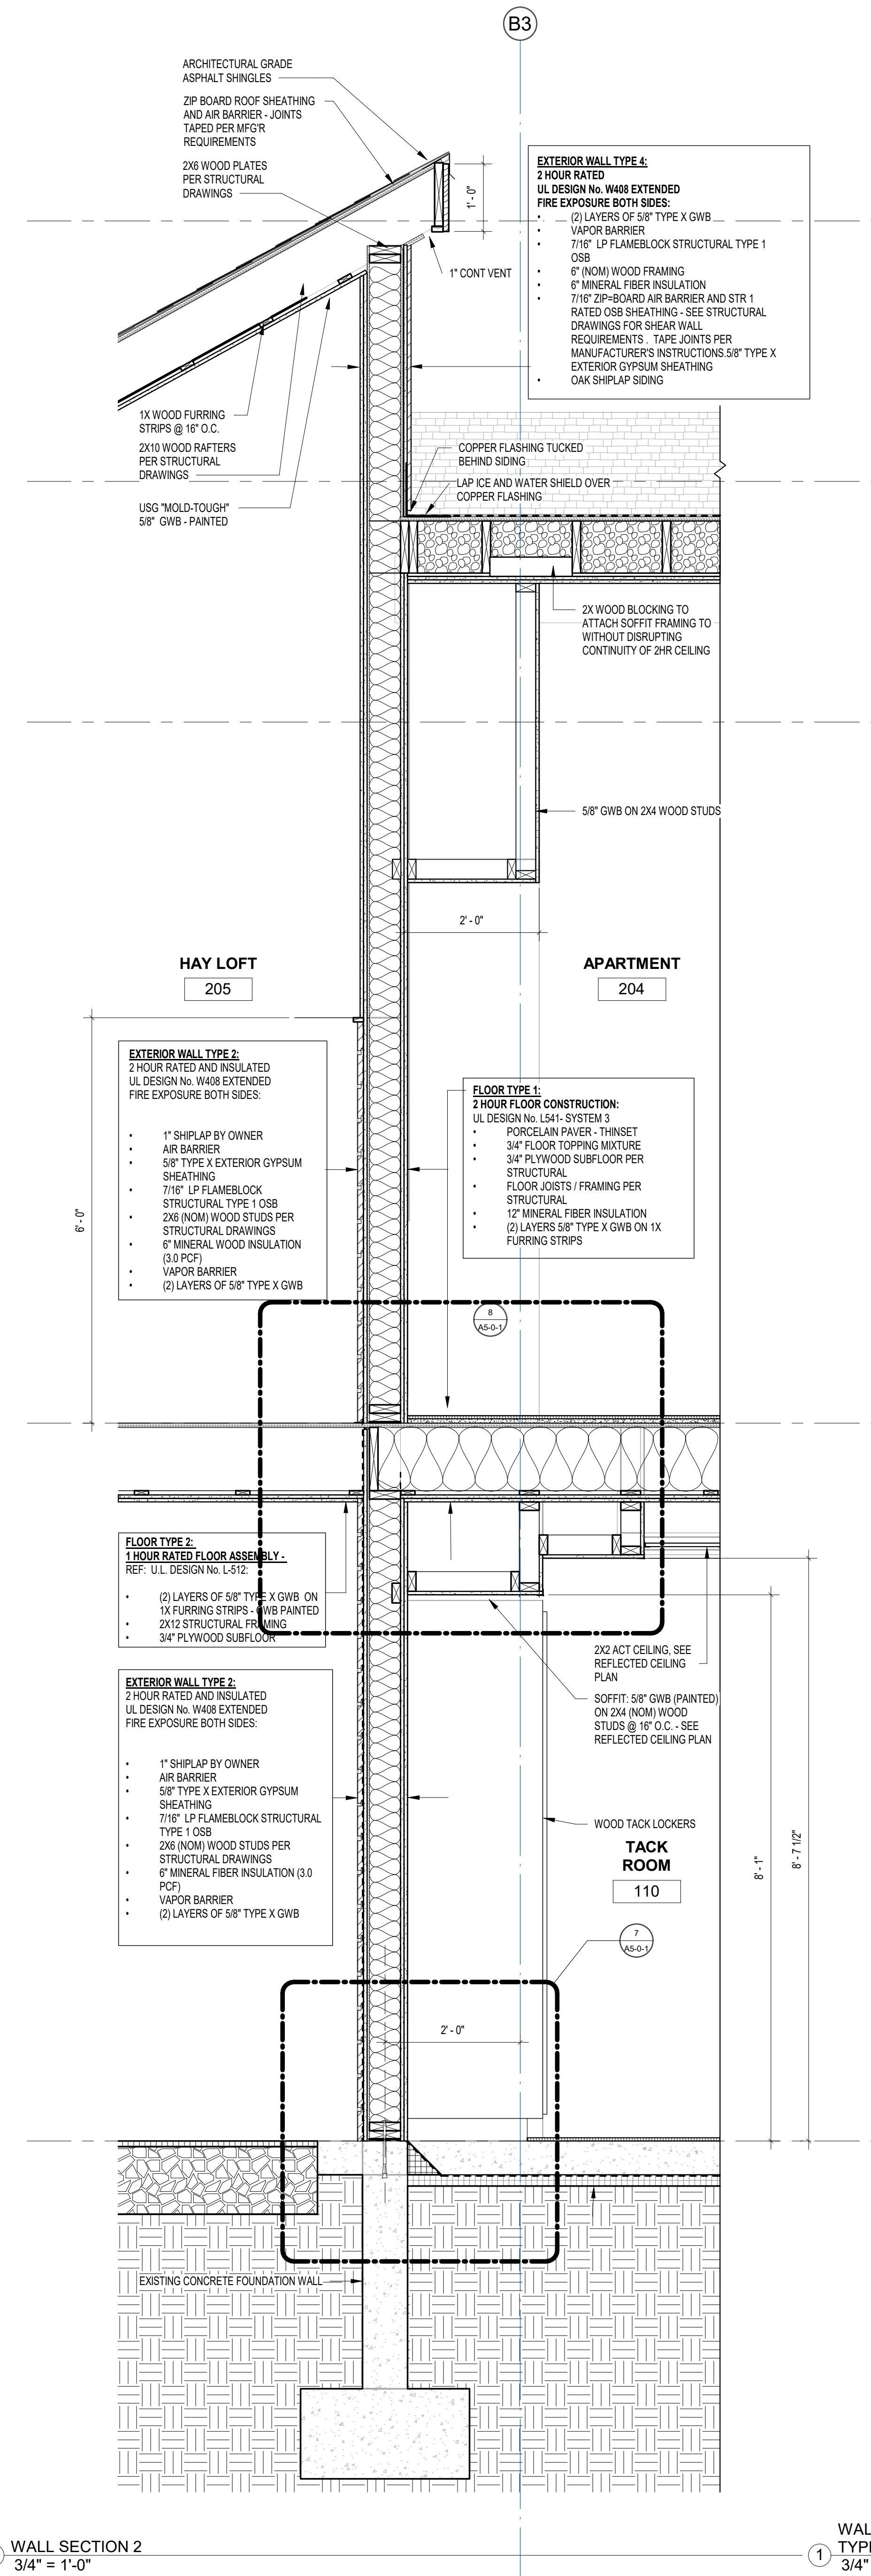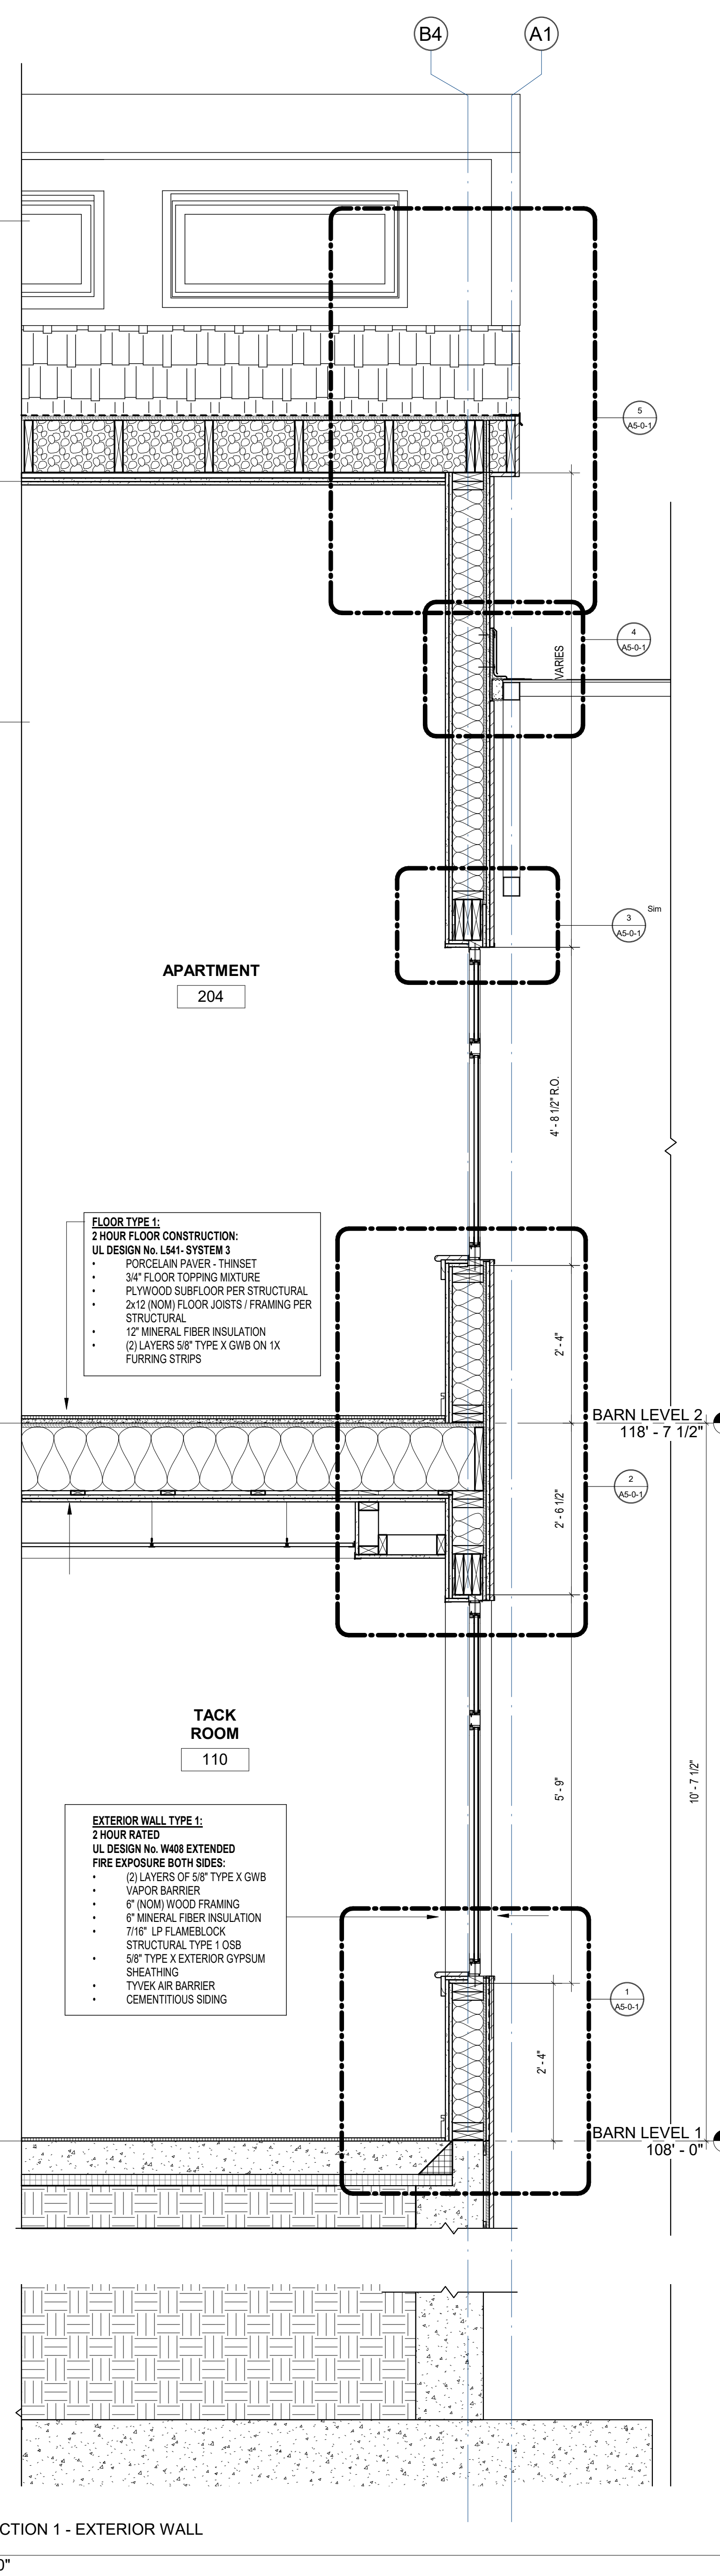

4 WALL SECTION 4
3/4" = 1'-0"

3 WALL SECTION 3
3/4" = 1'-0"

2 WALL SECTION 2
3/4" = 1'-0"

1 WALL SECTION 1 - EXTERIOR WALL
TYPE 1
3/4" = 1'-0"

© COPYRIGHT 2018 JAMES T. GUARINO CONSULTING.