

**WILDSTAR
FARM
EQUESTRIAN
FACILITY**

SHERBORN
MASSACHUSETTS




Polly Kornblith and Michael Newman
16 Nason Hill Lane
Sherborn, Massachusetts, 01770

© COPYRIGHT 2018 JAMES T. GUARINO CONSULTING.

AMENDED PERMIT
SET

KEYPLAN

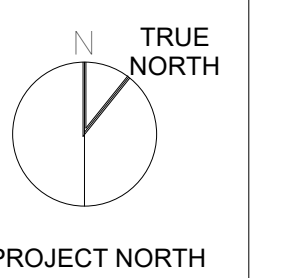

BARN LEVEL 1 REFLECTED CEILING PLAN


Scale: $1/4" = 1'-0"$

Job No.: 17001.00

Drawn By: ITG

Date: 12/28/17

A8-1-1

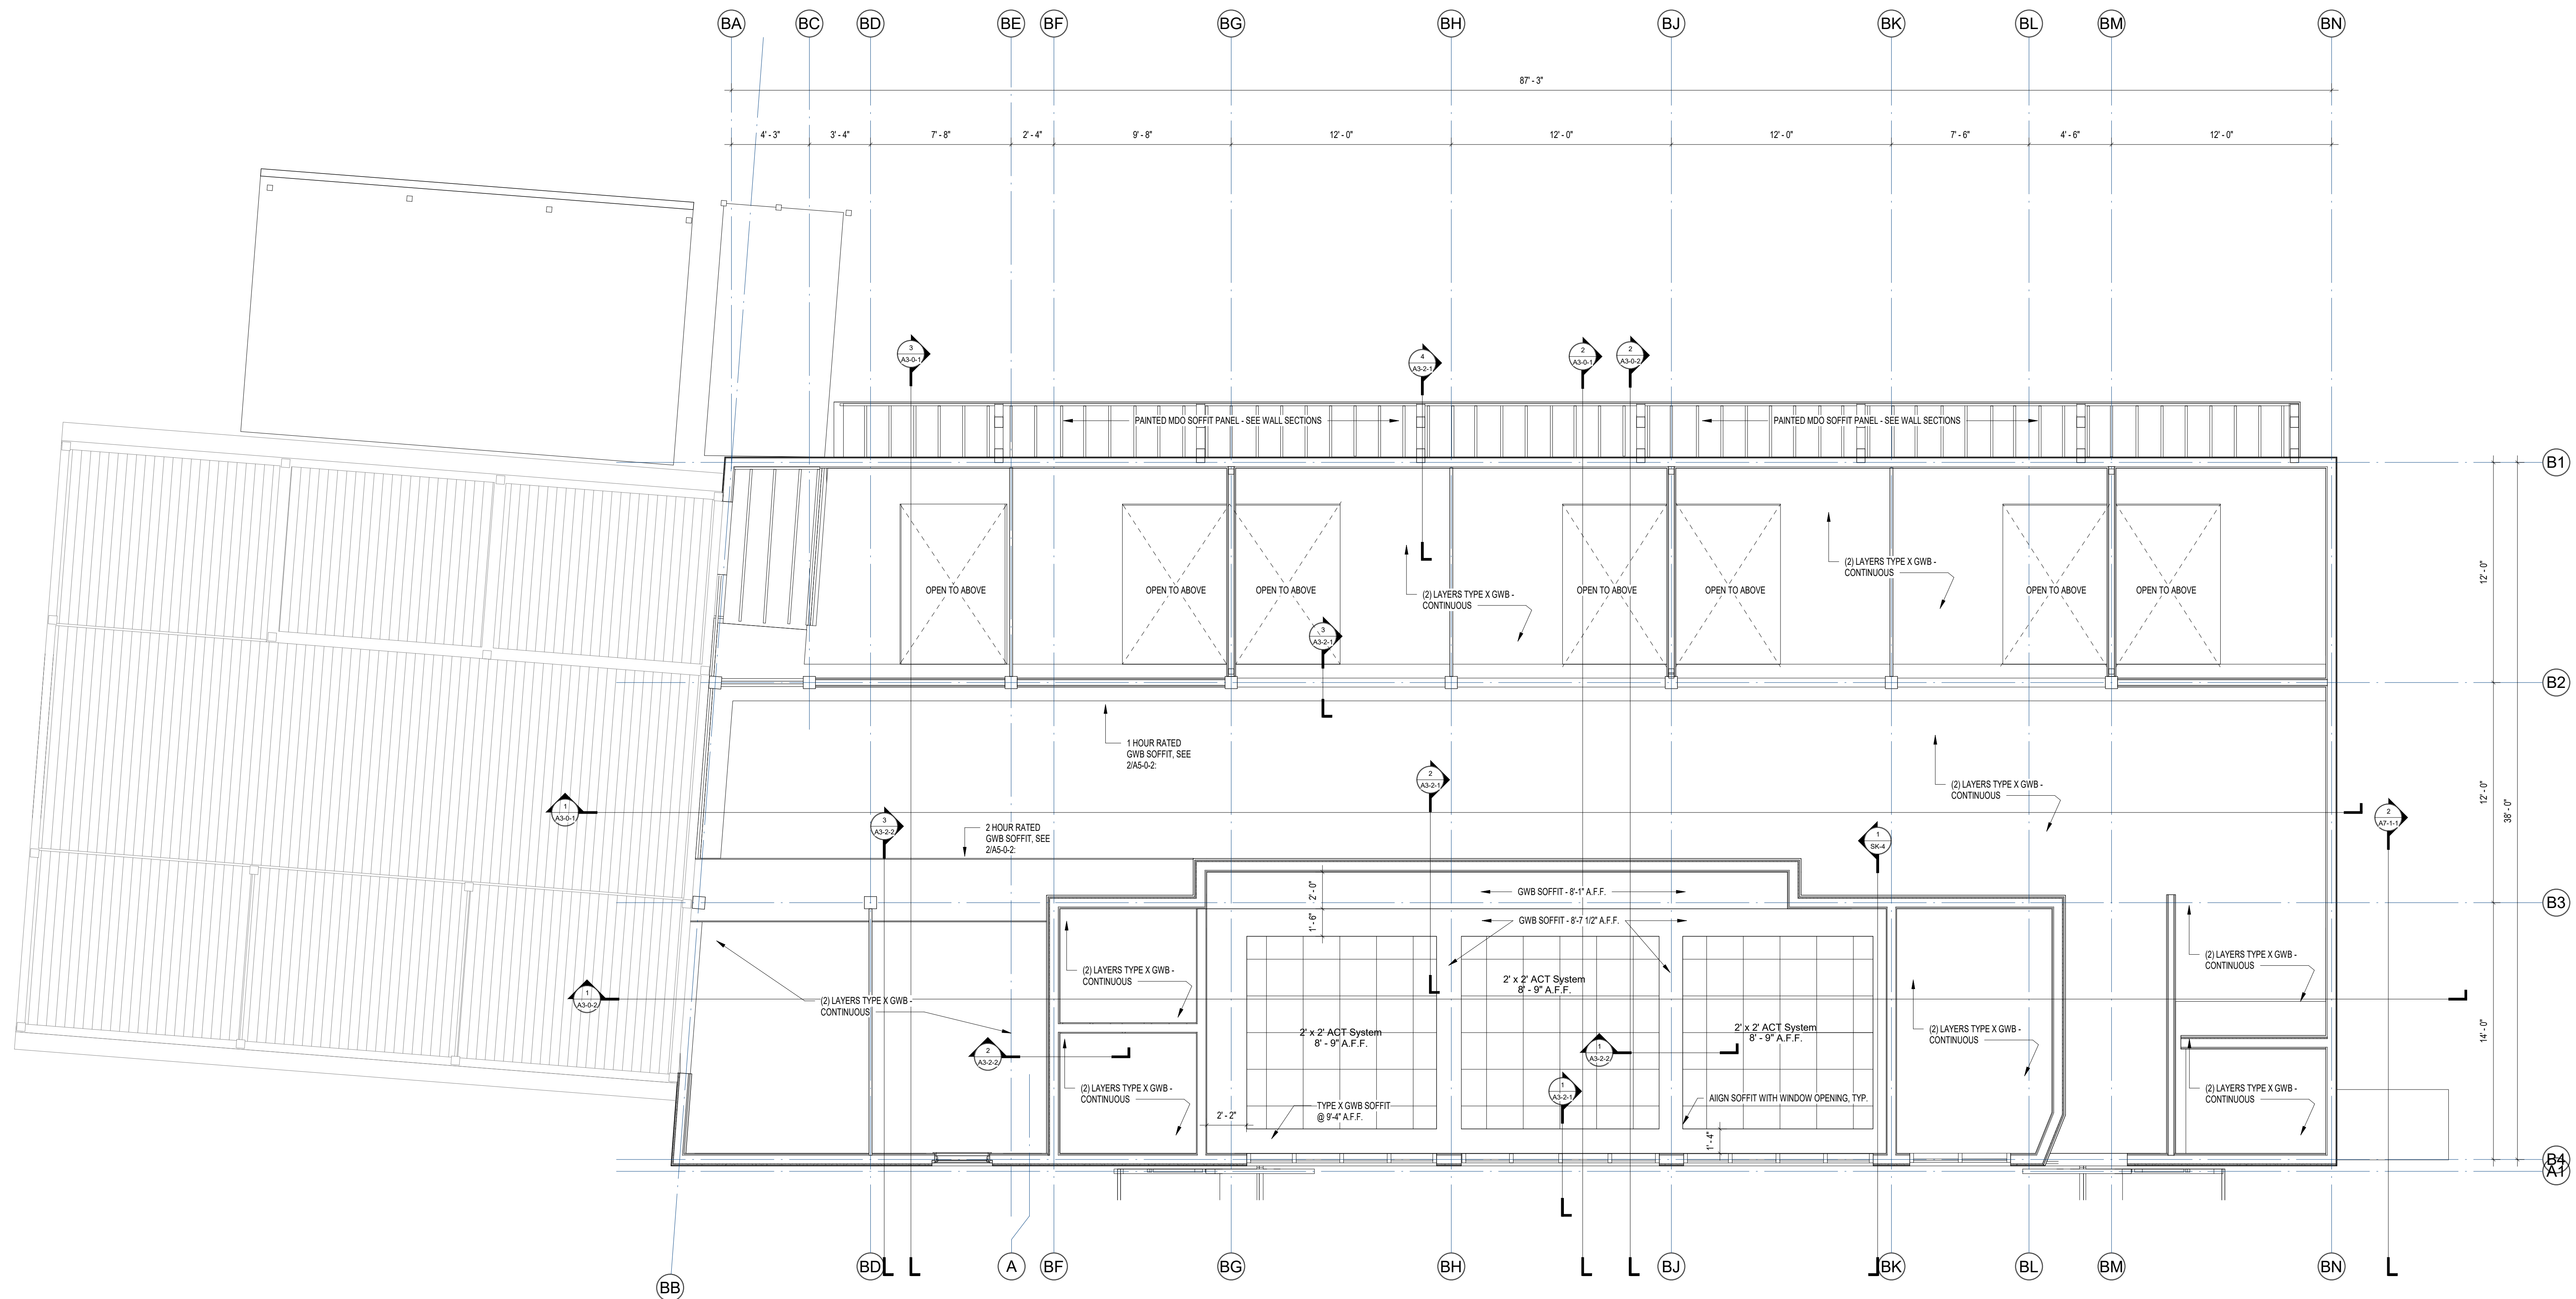

1 BARN LEVEL 1
1/4" = 1'-0"