

WILDSTAR FARM EQUESTRIAN FACILITY


SHERBORN MASSACHUSETTS




Polly Kornblith and Michael Newman
 19 Nason Hill Lane
 Sherborn, Massachusetts, 01770

© COPYRIGHT 2018 JAMES T. GUARINO CONSULTING.

AMENDED PERMIT SET

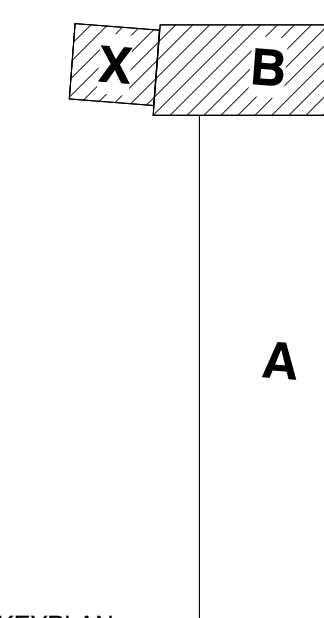


KEYPLAN

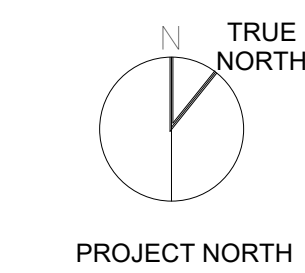

ROOF PLAN - ENLARGED

Scale: 1/4" = 1'-0"
 Job No.: 17001.00
 Drawn By: JTG
 Date: 12/28/17
 6/18/2018 7:35:50 PM

A1-0-4

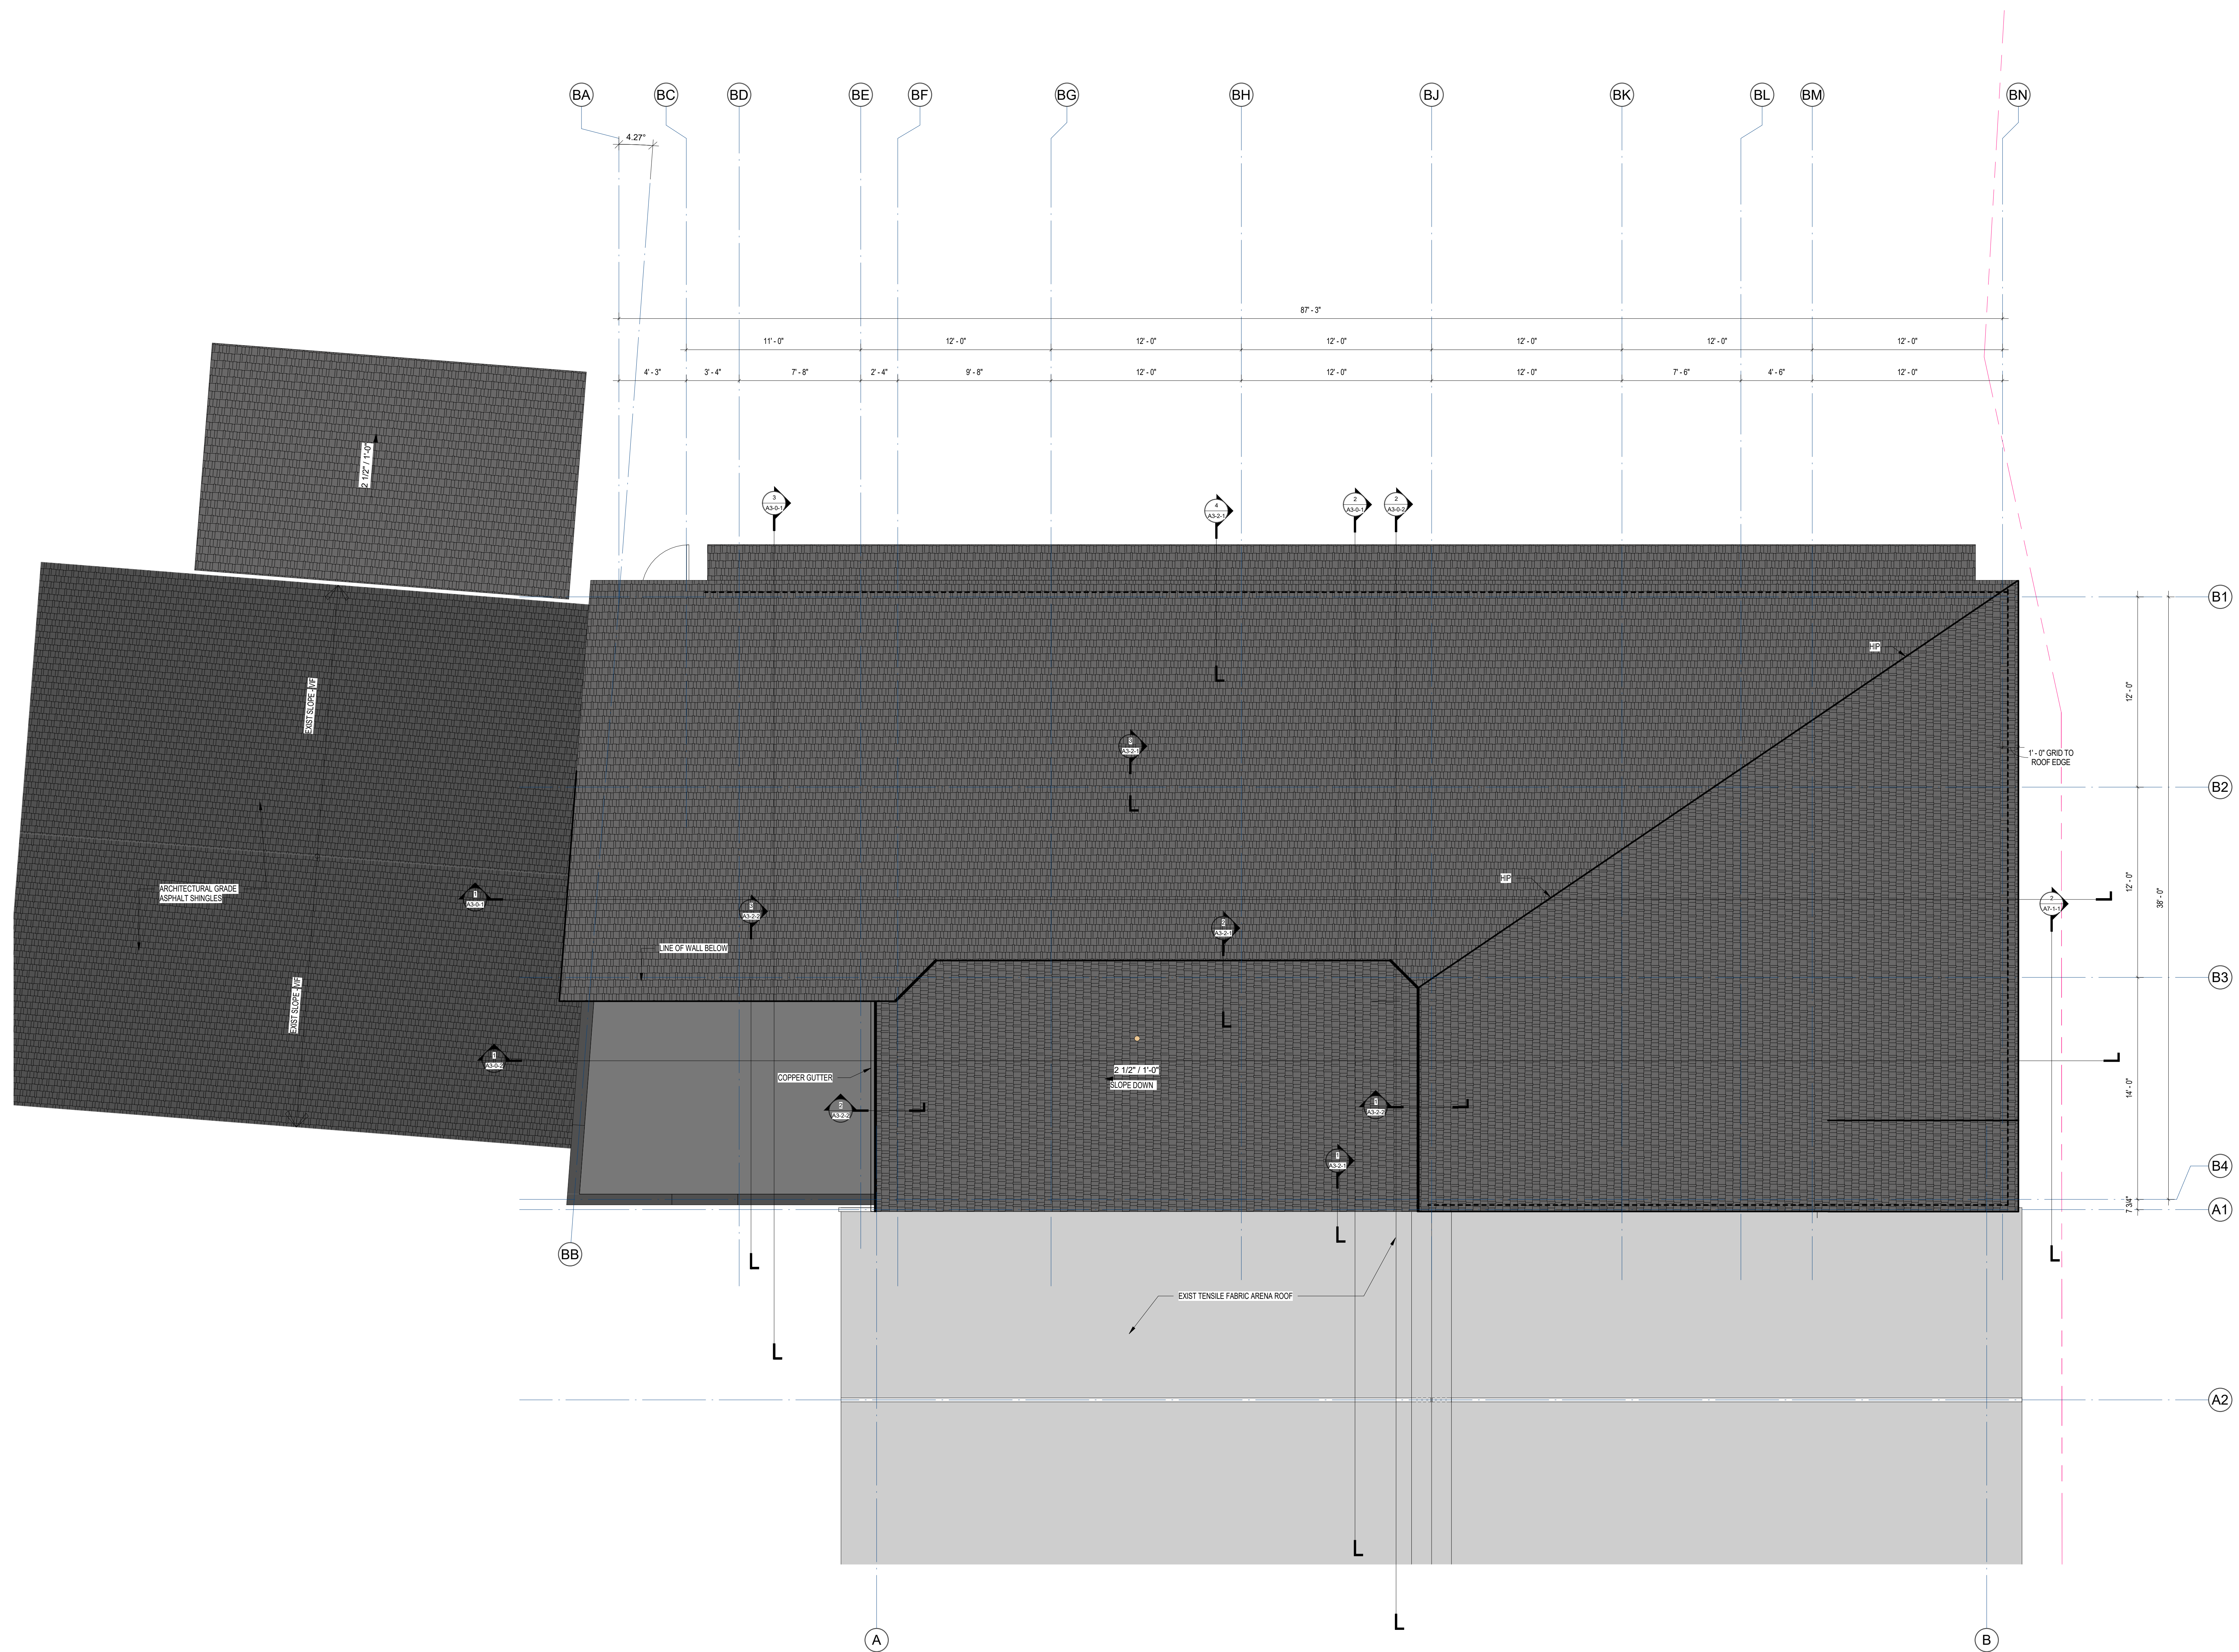

1 ROOF PLAN - ENLARGED 1/4"
 1/4" = 1'-0"