


PLANT SCHEDULE


- ALL PLANTS SELECTED SHALL BE NO-TOXIC TO HORSES
- PRIOR TO PLANTING THE TREE SHALL BE APPROVED BY COMMISSIONER OF CONSERVATION AND/OR THE
- THE SHRUB TYPE SHALL VARY AND BE PLANTED IN CLUSTERS




NOTE:
 I SHALL BE THE RESPONSIBILITY OF THE CONTRACTOR TO VERIFY THE EXISTING ELEVATIONS OF EXISTING UTILITIES PRIOR TO COMMENCEMENT OF ANY CONSTRUCTION. DIGSAFE IS TO BE NOTIFIED 72 WORKING HOURS IN ADVANCE OF CONSTRUCTION. DIGSAFE 1-888-DIGSAFE

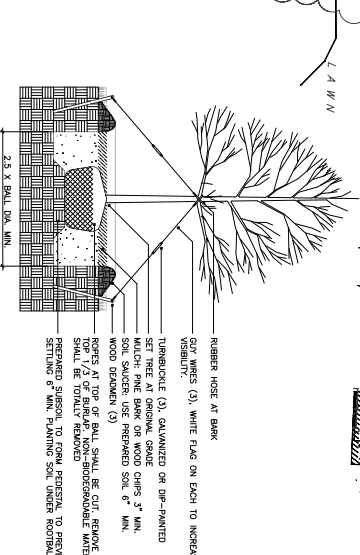

TREE PLANTING DETAIL
 NOT TO SCALE

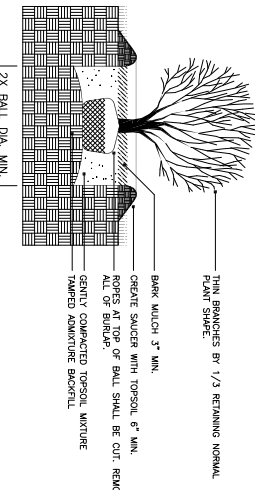

BALL AND BURLAP SHRUB PLANTING
 NOT TO SCALE

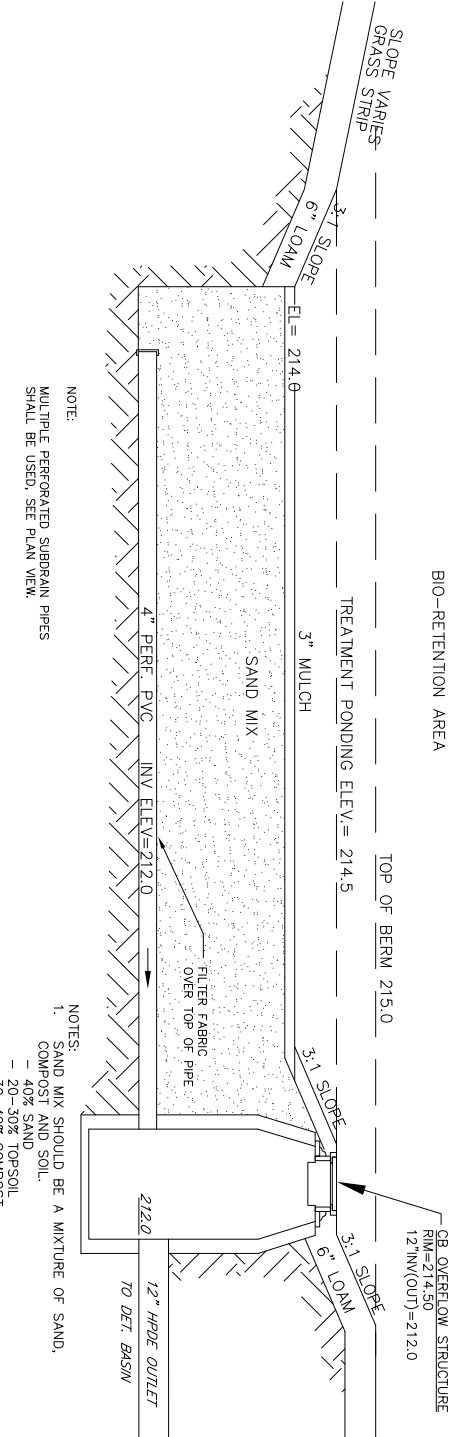


NOTE:
 MULTIPLE PERFORATED SUBIRAN PIPES SHALL BE USED. SEE PLAN VIEW.

NOTES:
 1. SAND MIX SHOULD BE A MIXTURE OF SAND, COMPOST AND SOIL.
 - 20-30% TOPSOIL
 - 30-40% COMPOST


SAND COMPONENT

Sieve Size	Percent Passing
2-inch	100
3/4-in.	70-80
1/4-in.	50-80
U.S. No. 40	15-40
U.S. No. 200	0-5

- PLANTING KEY**
- Corex Vulpinoidea Fox Sedge (2-3' Hght)
 - Ilex Verticillata Winterberry (2-3' Hght)
 - Cornus Stolonifera Red Osier Dogwood (2-3' Hght)
 - Andropogon Gerardi Bluejoint (2-3' Hght)

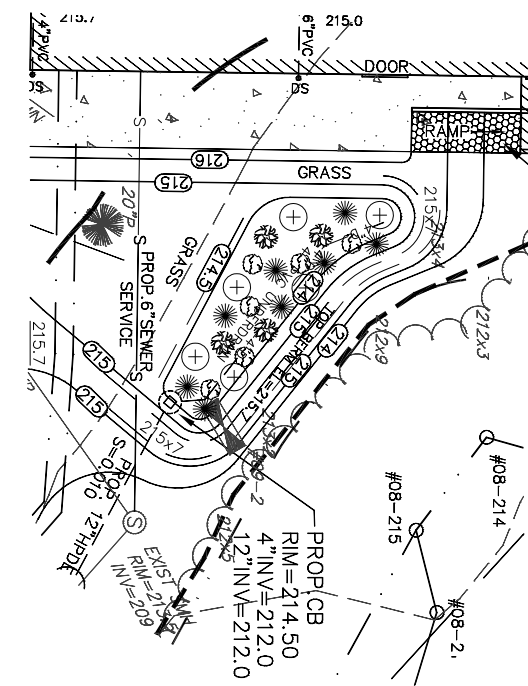


BIO-RETENTION AREA DETAIL
 N.T.S.

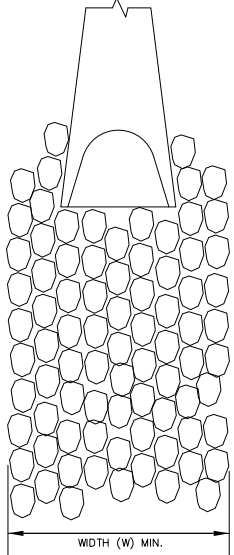

DETAIL OF RIP-RAP AT FLARED END SECTIONS
 N.T.S.

RIPRAP APRON SIZE

STONE SIZE (MIN)	W	L	D
6 INCH	6 FT	12 FT	18 INCH

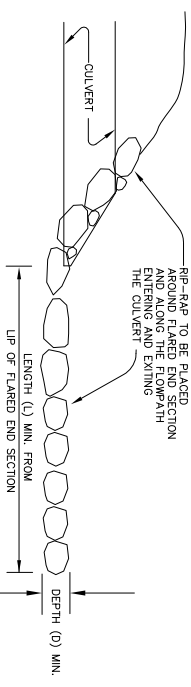

OWNER / APPLICANT:
 MICHAEL NEWMAN
 401 SANDY VALLEY ROAD
 WESTWOOD, MASSACHUSETTS

SITE PLAN OF LAND "401 SANDY VALLEY ROAD" WESTWOOD, MASSACHUSETTS

PREPARED BY:
 GLM ENGINEERING
 CONSULTANTS, INC.
 19 EXCHANGE STREET
 HOLLISTON, MASS. 01746
 (508)429-1100 Fax:(508)429-7160

NO.	DATE	DESCRIPTION	REVISIONS	JOB No.
1	01/06/09	CON.COM. COMMENTS		13.739
2	02/04/09	CON.COM. COMMENTS		
3	02/25/09	CON.COM. COMMENTS		

SCALE: 1" = 40'

DATE: OCTOBER 16, 2008

SHEET No. 6 OF 6

PAUL E. TRUAX, P.E.