

**WILDSTAR FARM EQUESTRIAN FACILITY**


SHERBORN MASSACHUSETTS




Polly Kornblith and Michael Newman  
 18 Nason Hill Lane  
 Sherborn, Massachusetts, 01770

© COPYRIGHT 2017 JAMES T. GUARINO CONSULTING.

Design Development Progress Print

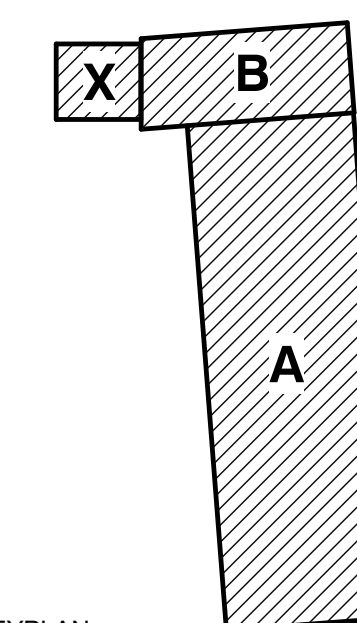

KEYPLAN

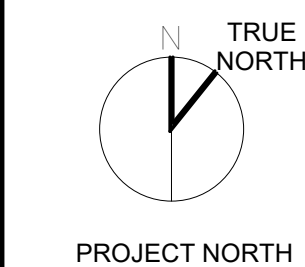


PROJECT NORTH

**PROPOSED SITE LAYOUT**

Scale: 1" = 30'-0"  
 Job No.: 17001.00  
 Drawn By: JTG  
 Date: 03/19/17

**PH-1**

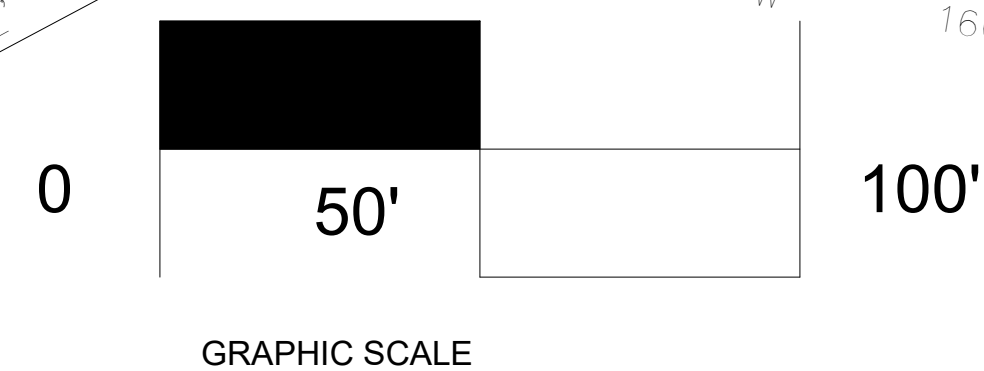

1 PROPOSED SITE LAYOUT  
 1" = 30'-0"