

JAMES T. GUARINO CONSULTING

James T. Guarino, AIA, NCARB - Architect

- Architecture
- Building Information Modeling

60 North Main Street
Sherborn, Massachusetts 01770-1513
Tel: 617-699-0991 email: jim@jamestguarino.com
www.jamestguarino.com

WILDSTAR FARM
EQUESTRIAN FACILITY


SHERBORN
MASSACHUSETTS



Polly Kornblith and Michael Newman
16 Nelson Hill Lane
Sherborn, Massachusetts, 01770

ISSUED AT REQUEST
OF OWNER

KEYPLAN

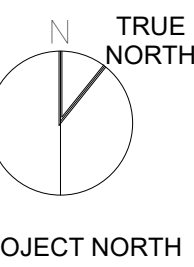

STAIR AND
RAMP DETAILS


Scale: As indicated

Job No.: 17001.00


Drawn By: JTG

Date:
9/24/2017 5:22:46 PM


A7-1-1

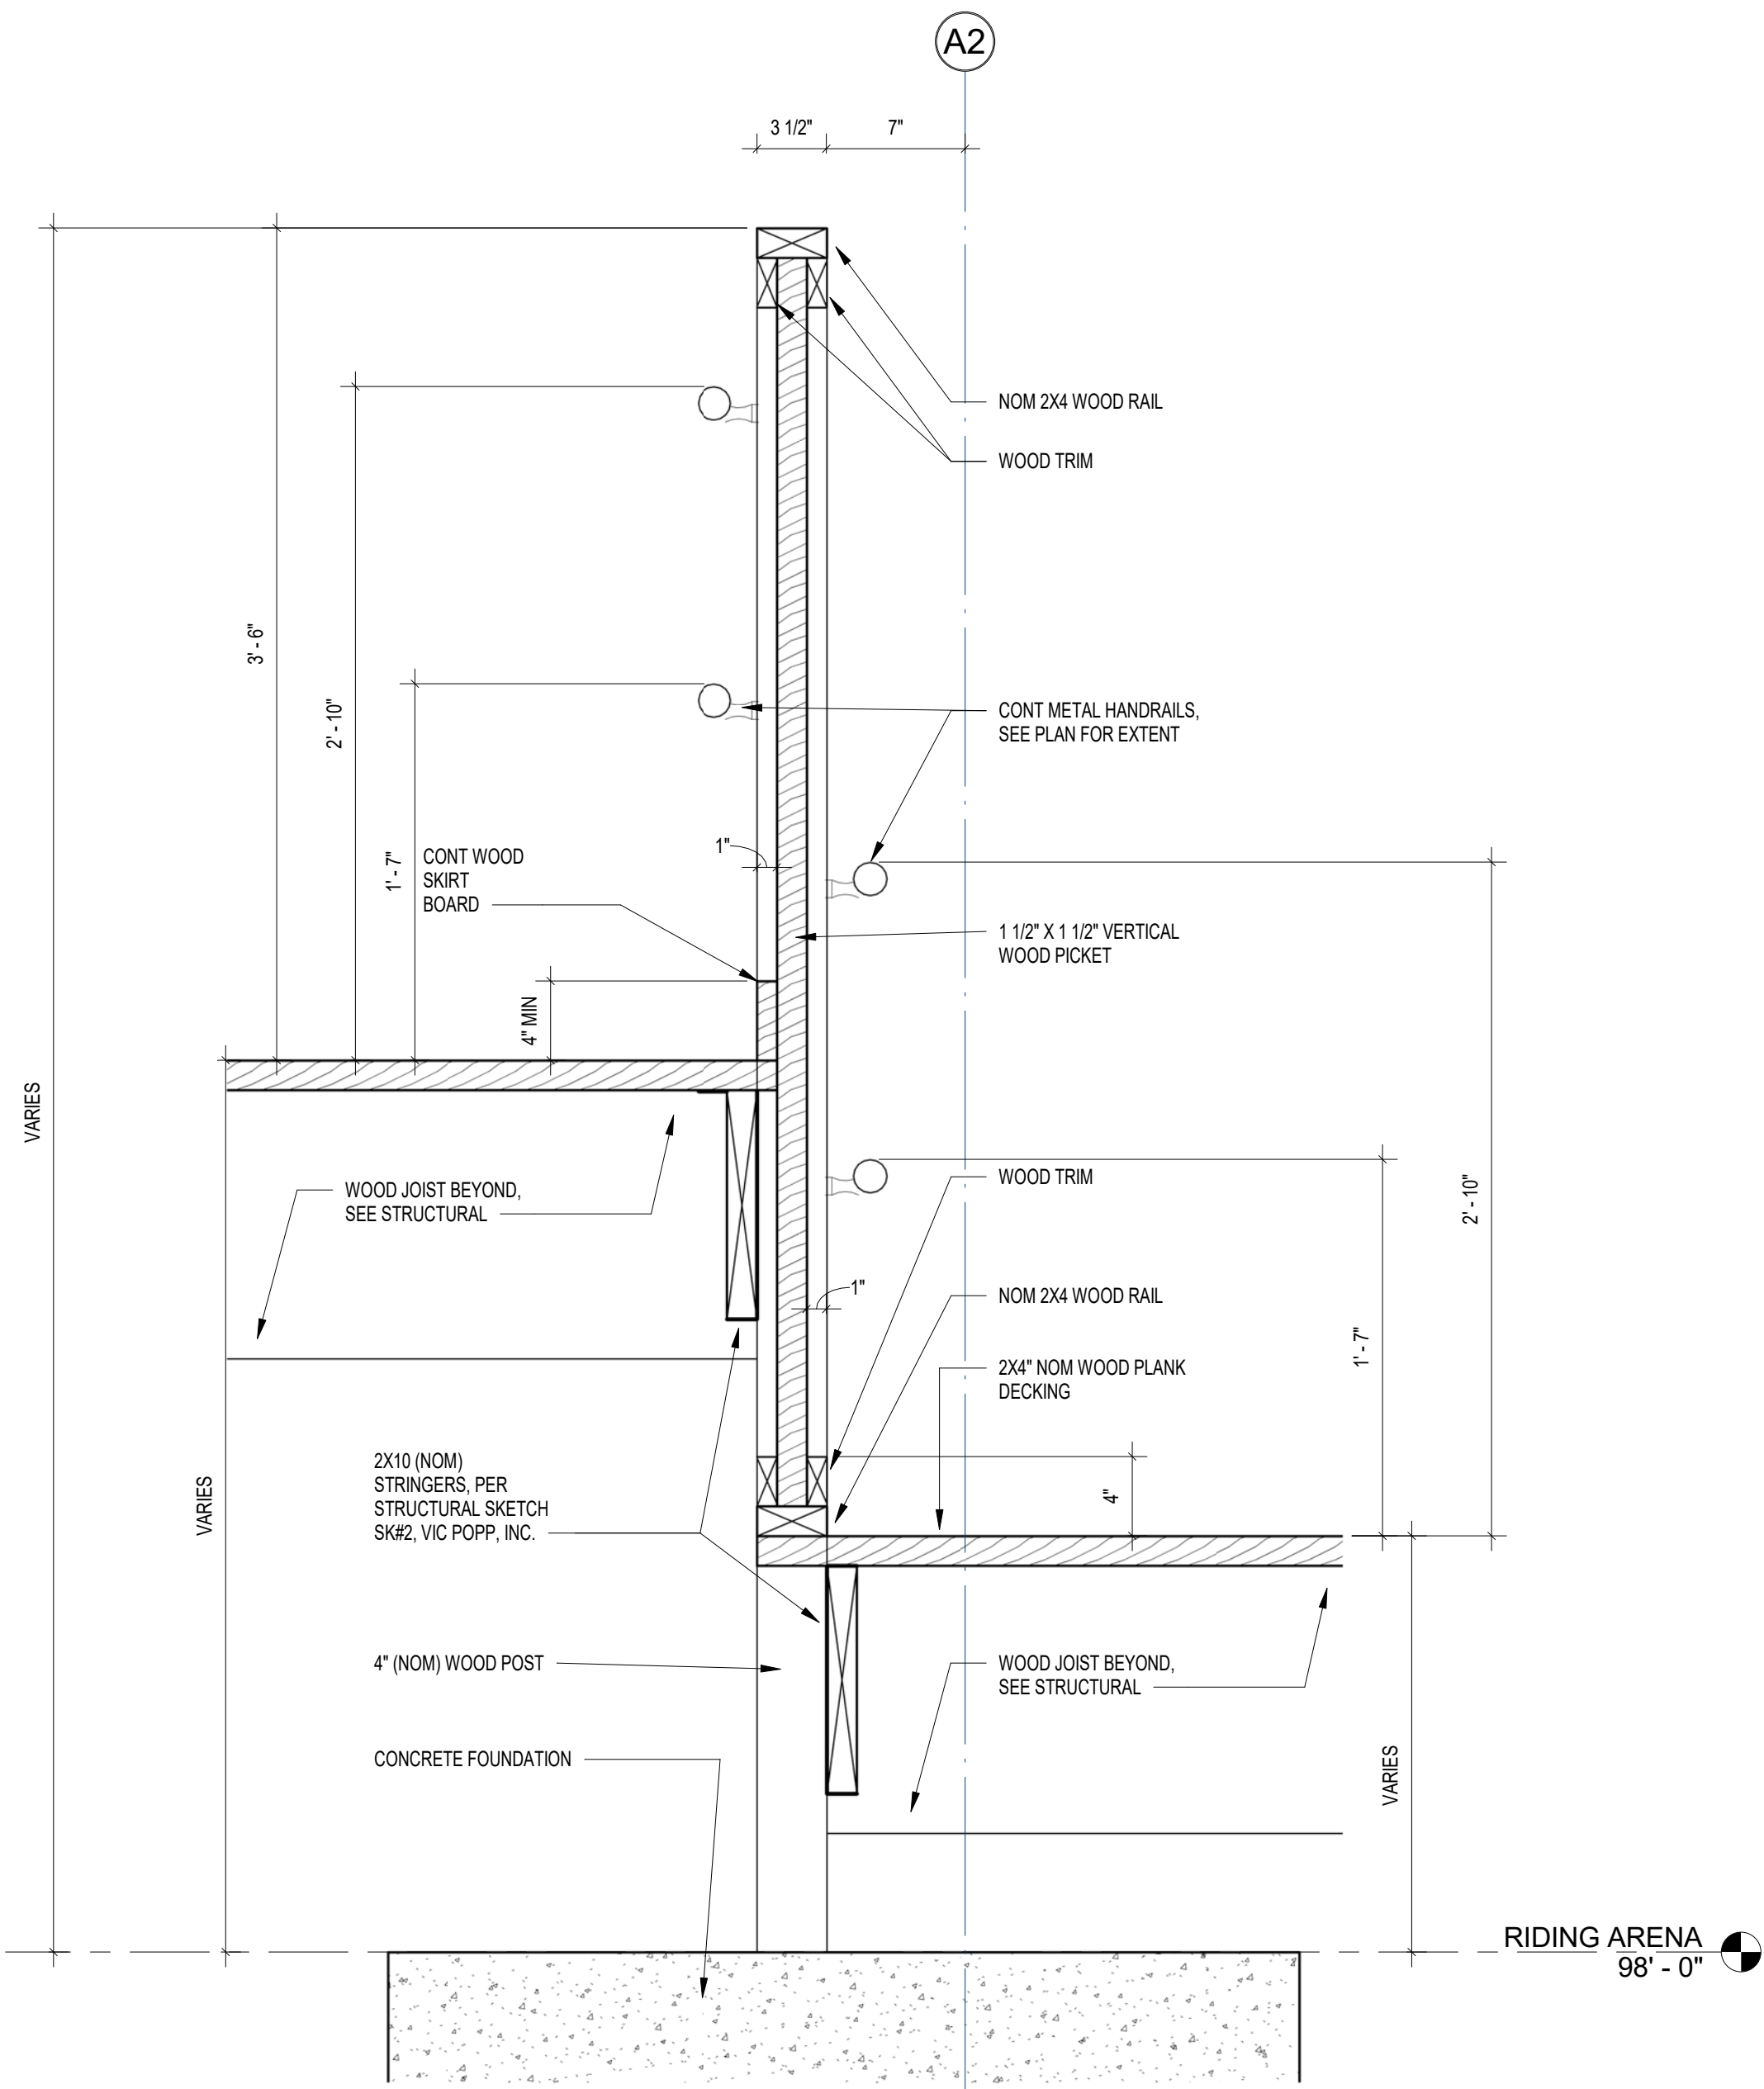


④ DETAIL AT COMMON POST
1 1/2" = 1'-0"

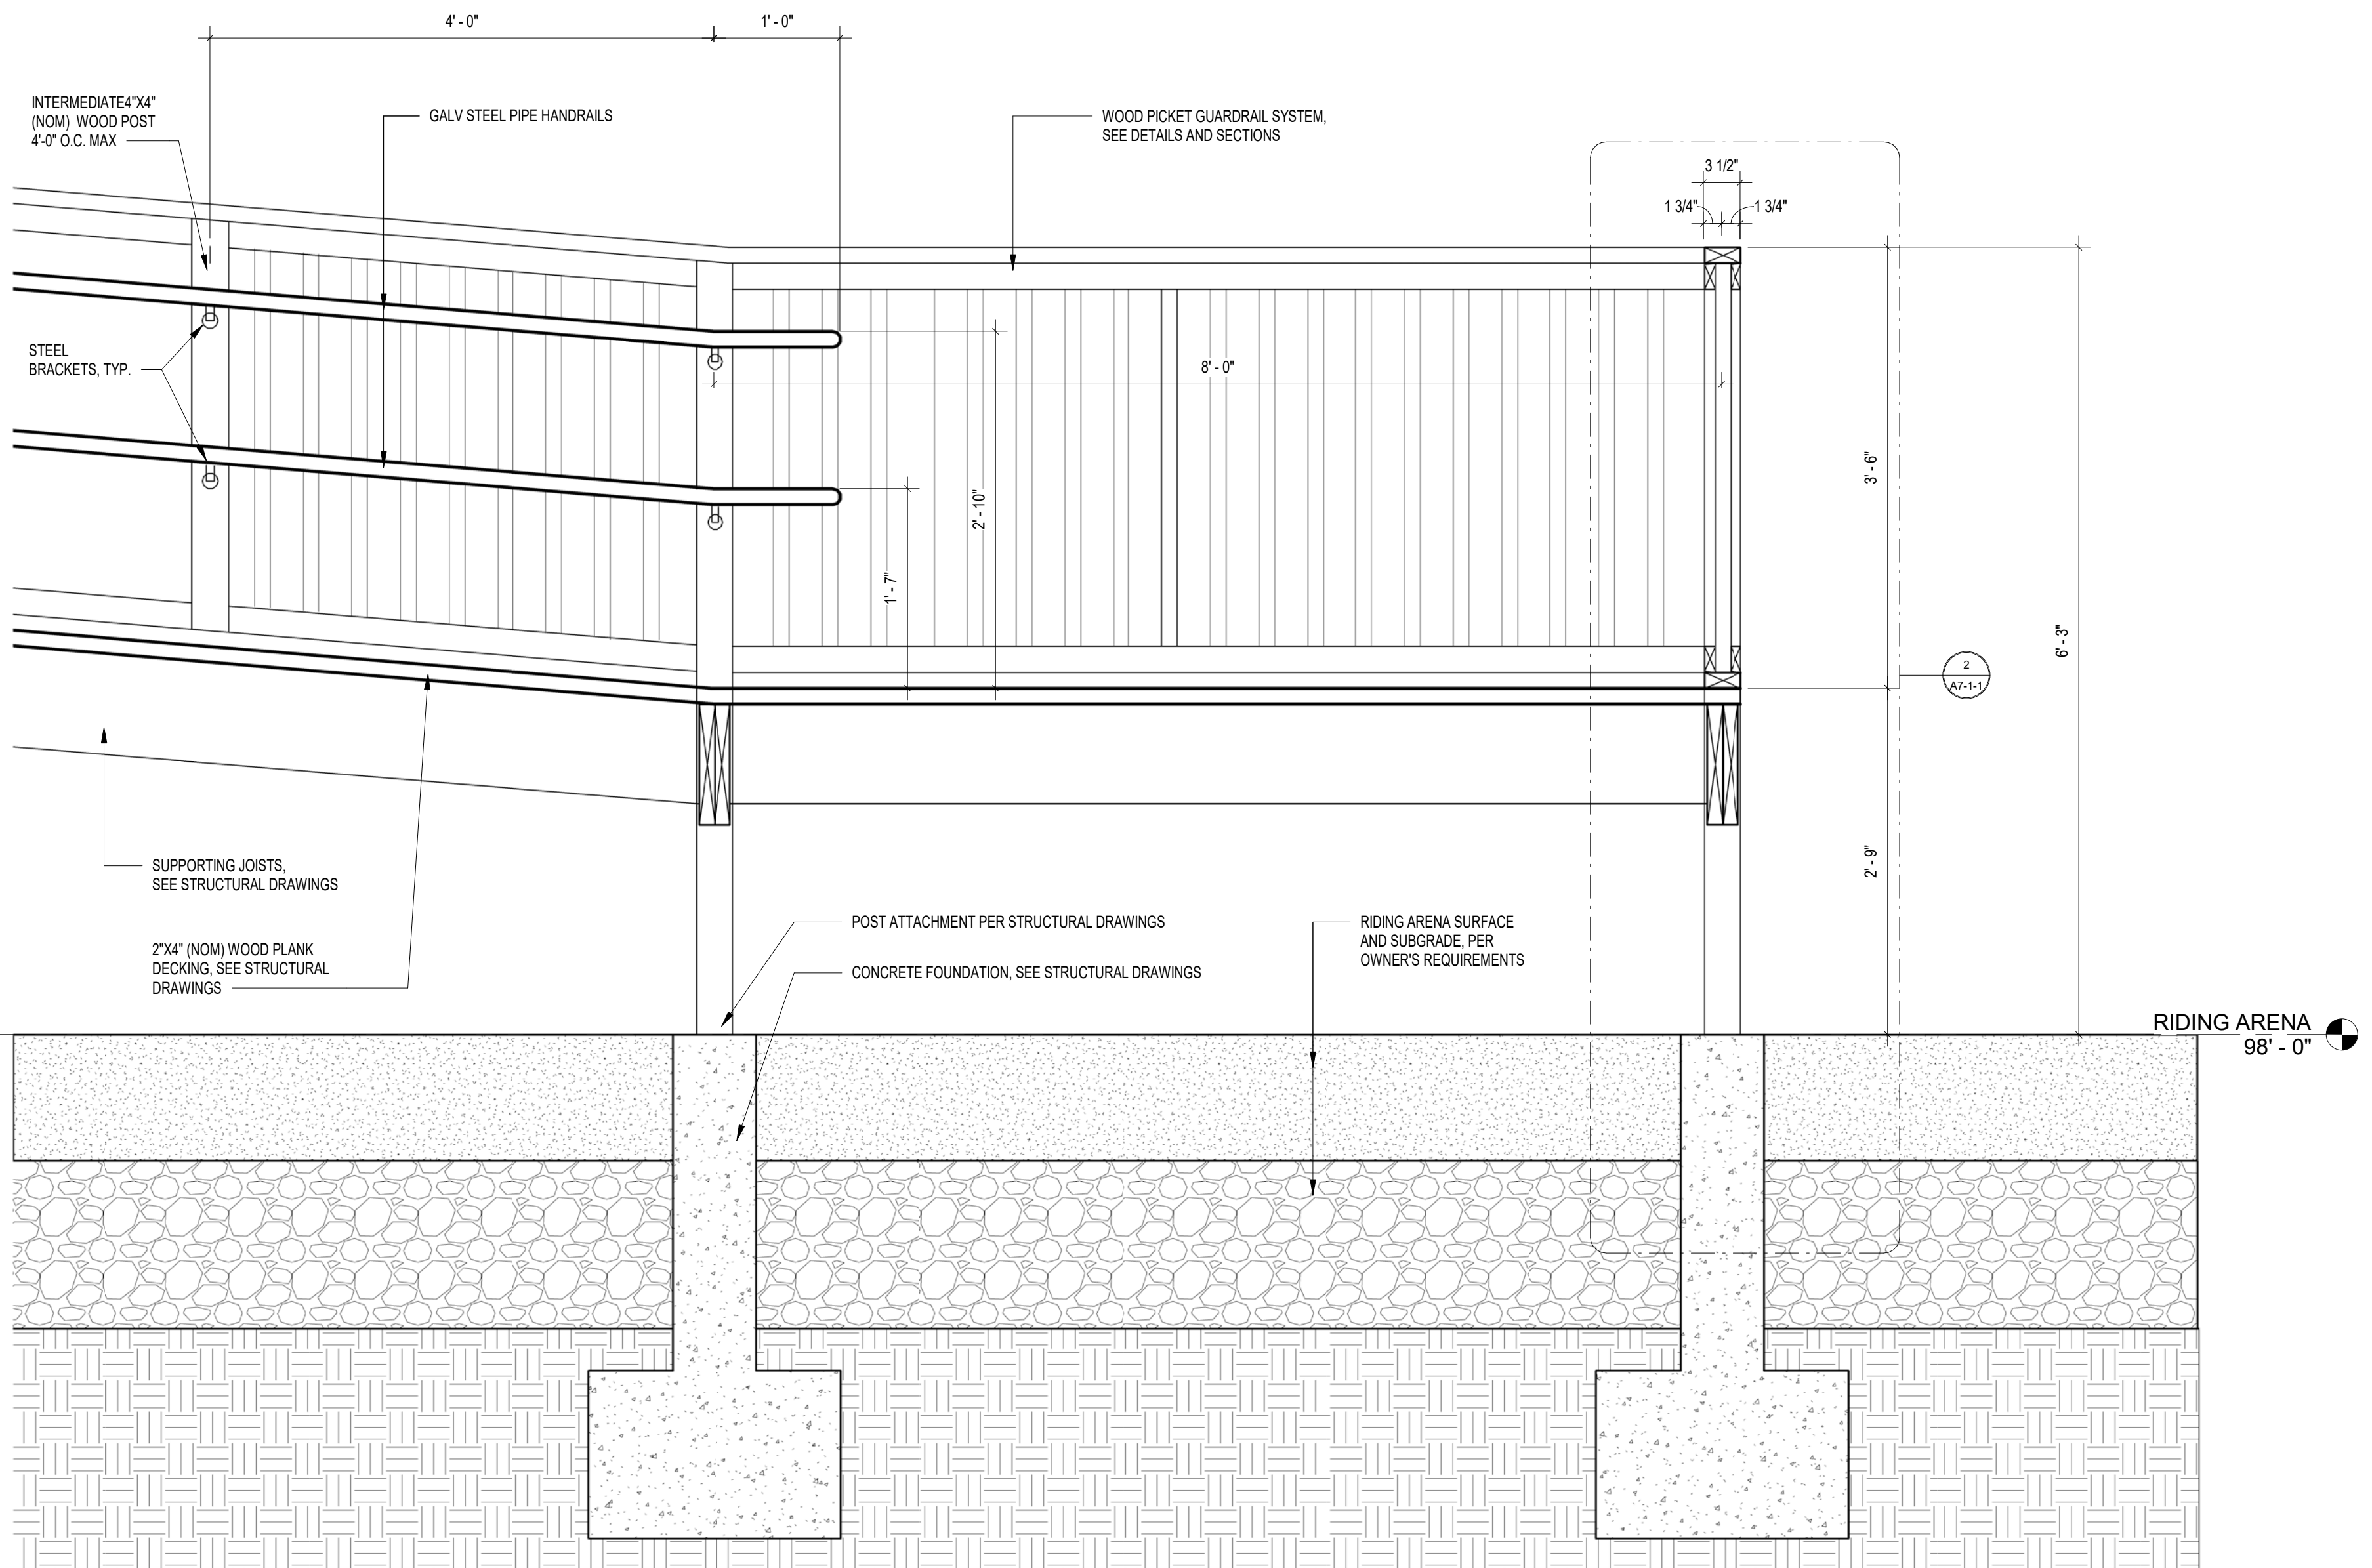

① SECTION AT WOOD RAMP / LANDING
1" = 1'-0"

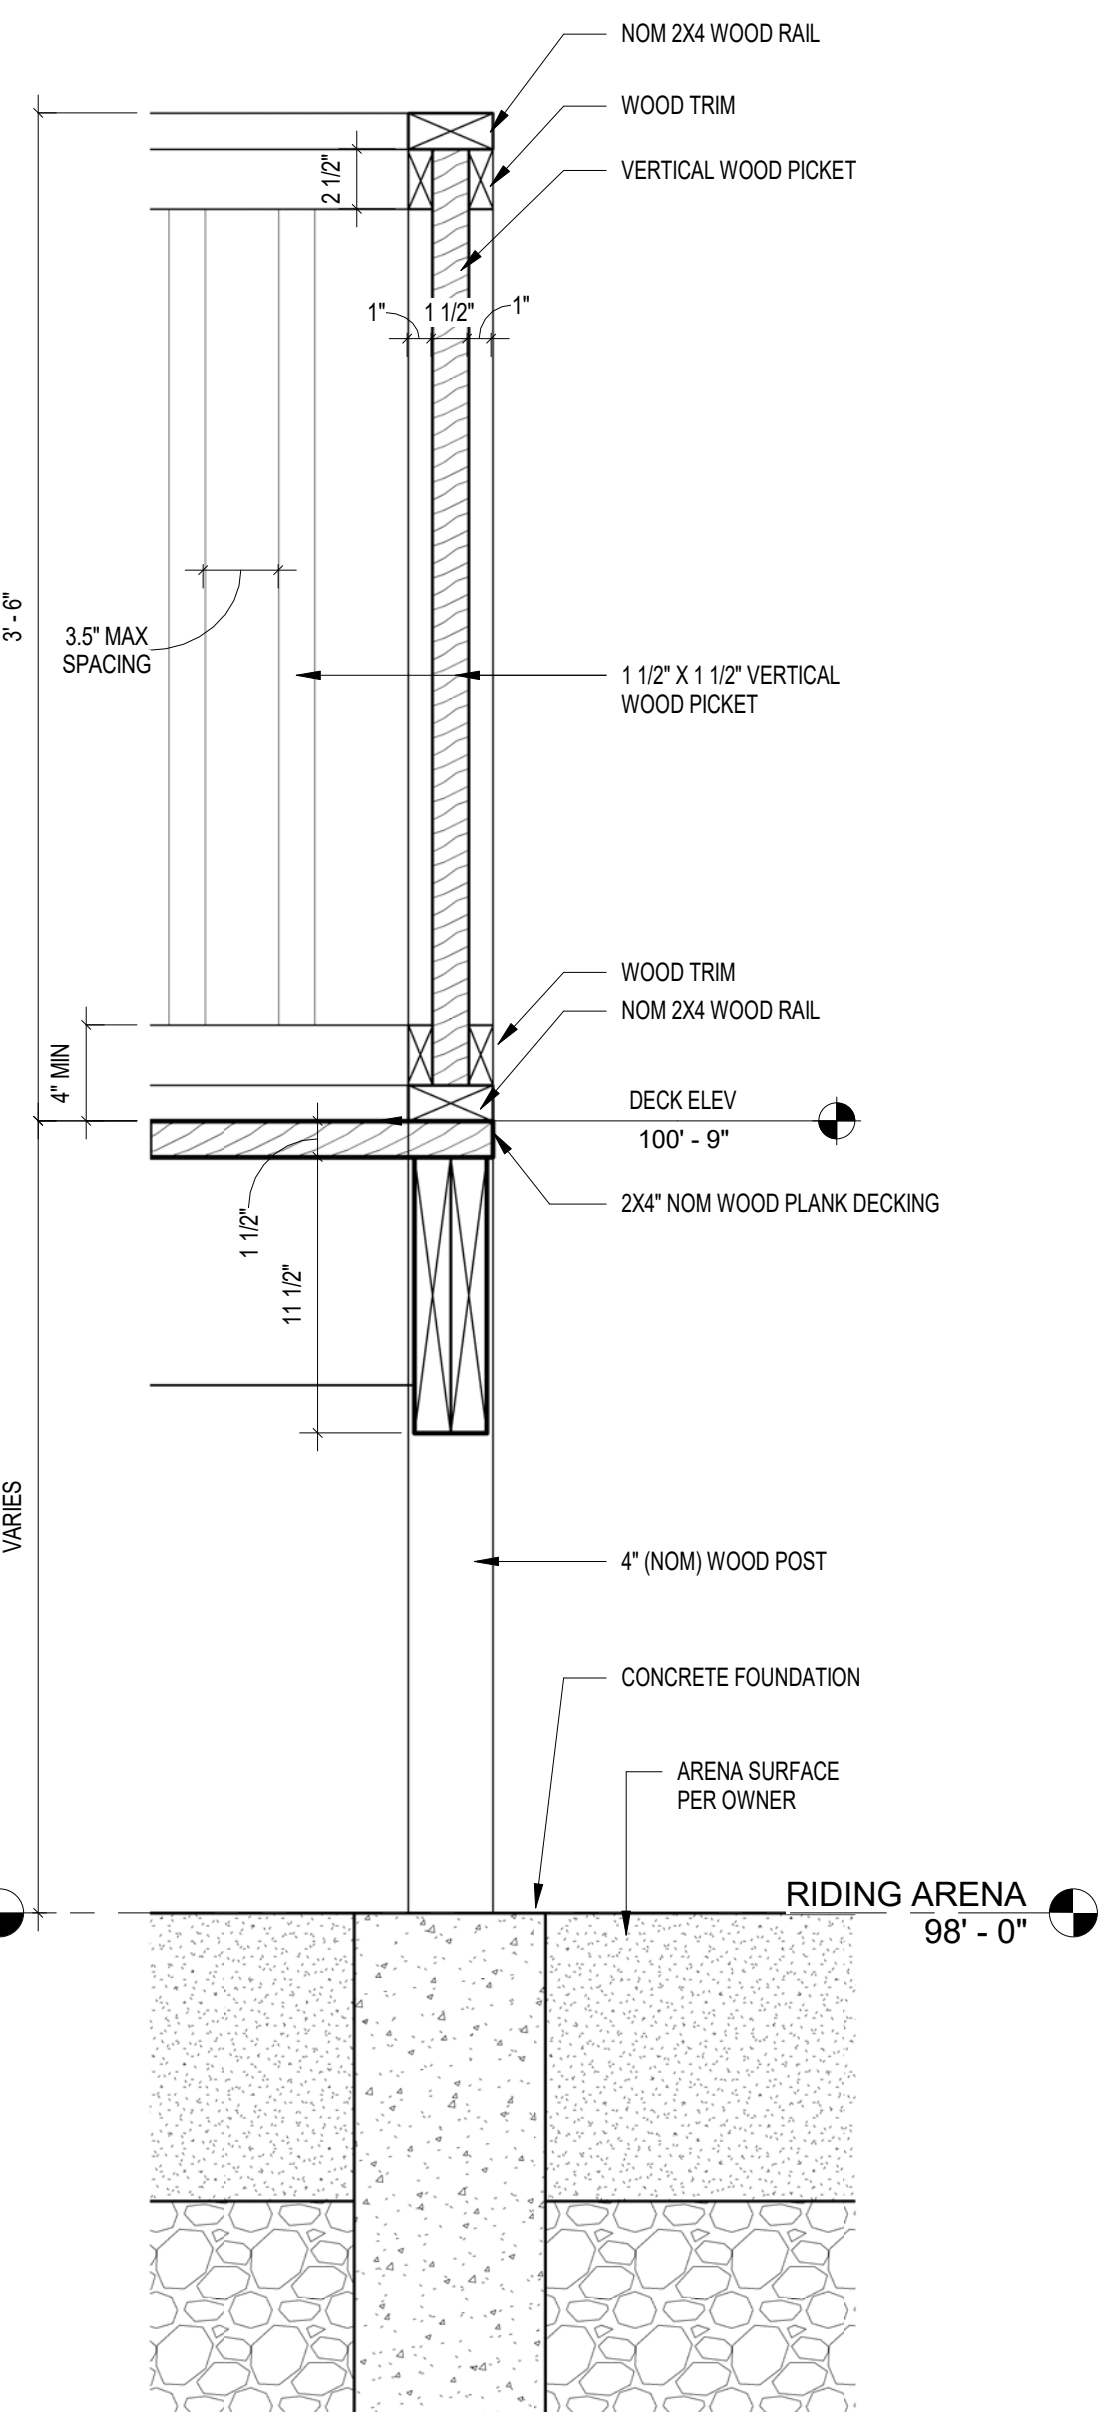

② DETAIL AT GUARDRAIL
1 1/2" = 1'-0"

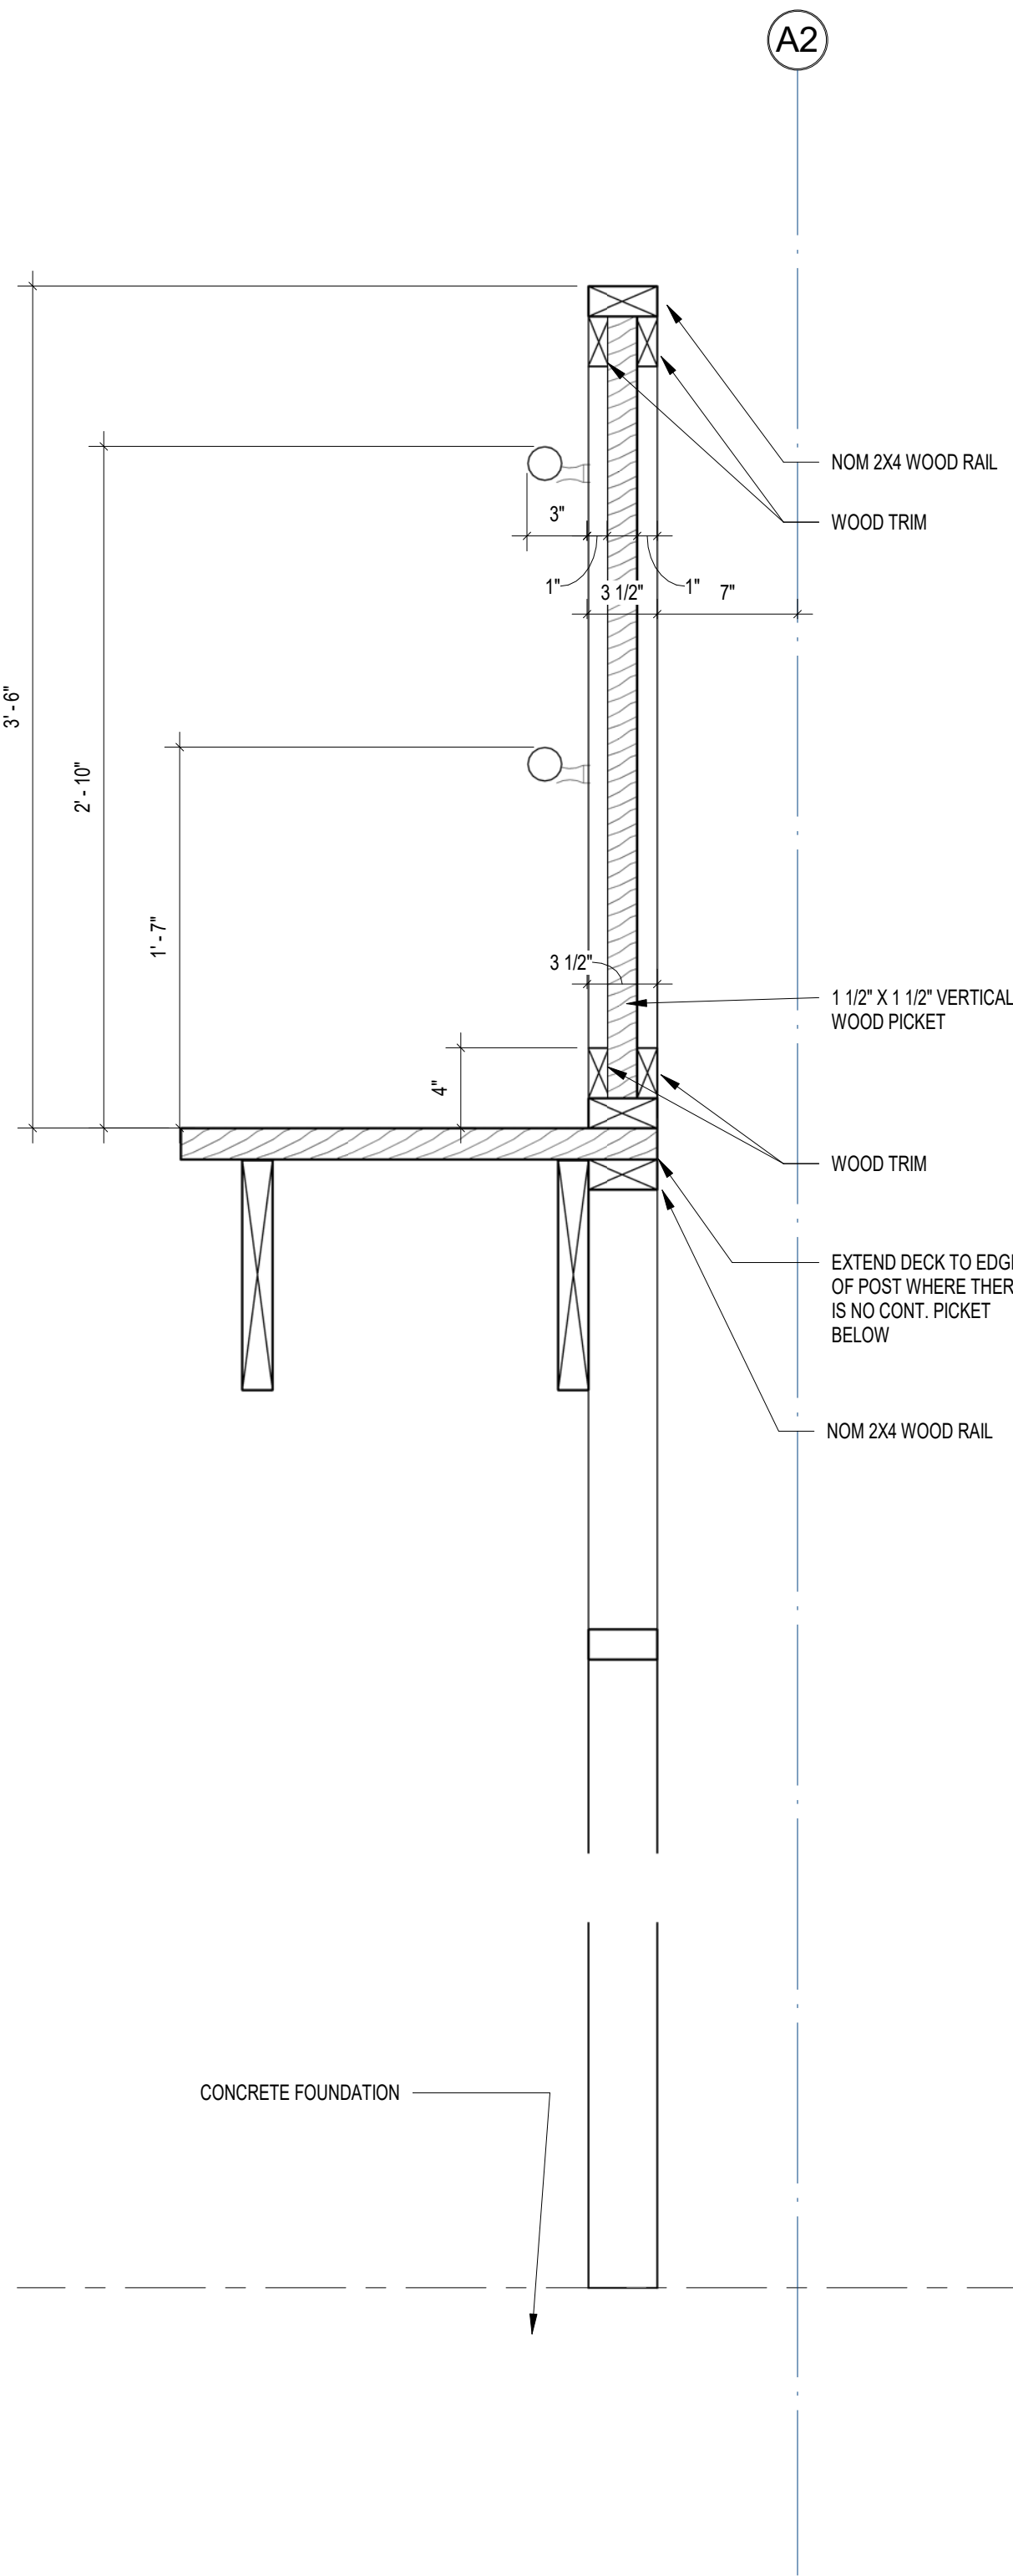

③ DETAIL OF RAIL
1 1/2" = 1'-0"