


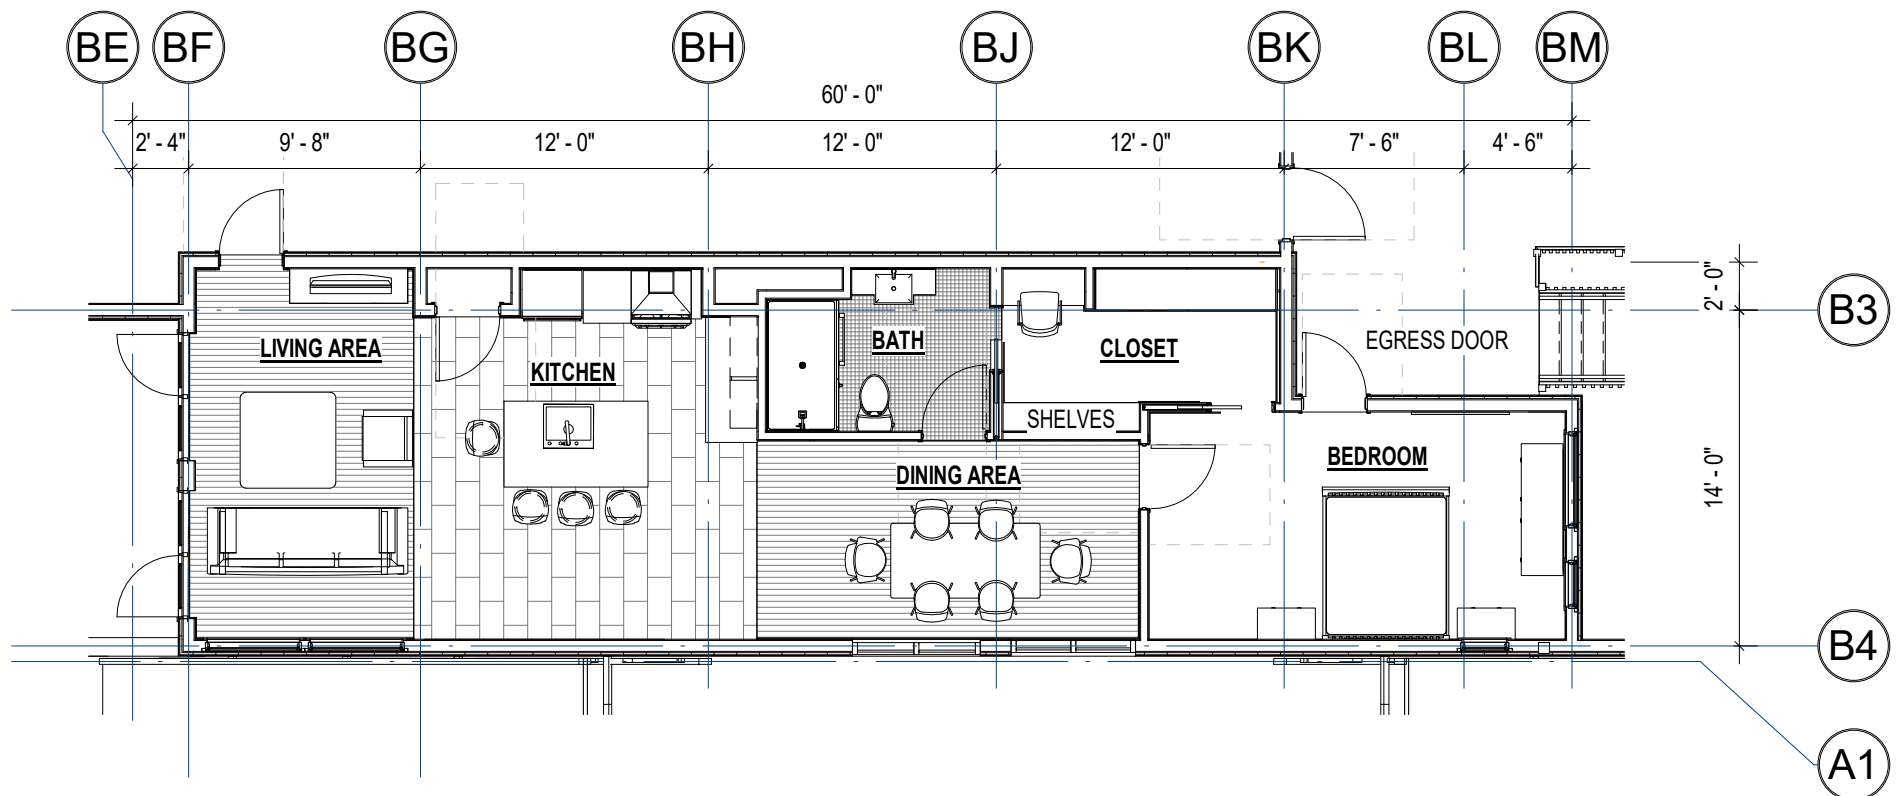

1 PROPOSED APARTMENT LAYOUT
1/8" = 1'-0"



JAMES T. GUARINO CONSULTING

James T. Guarino, AIA / NCARB - Architect
60 North Main Street Sherborn, MA. 01770-1513
Tel: 617-699-0991 Fax: 508-647-1890 www.jamestguarino.com

SKETCH NUMBER: SK-1
SKETCH NAME: APARTMENT LAYOUT PLAN



Wildstar Farm Equestrian Facility

16 Nason Hill Lane
Sherborn, MA.

Michael Newman and Polly Kornblith

Scale: 1/8" = 1'-0"

Drawn By: JTG

Job No.: 17001.00

Date:
10/24/2017 10:20:41 PM