


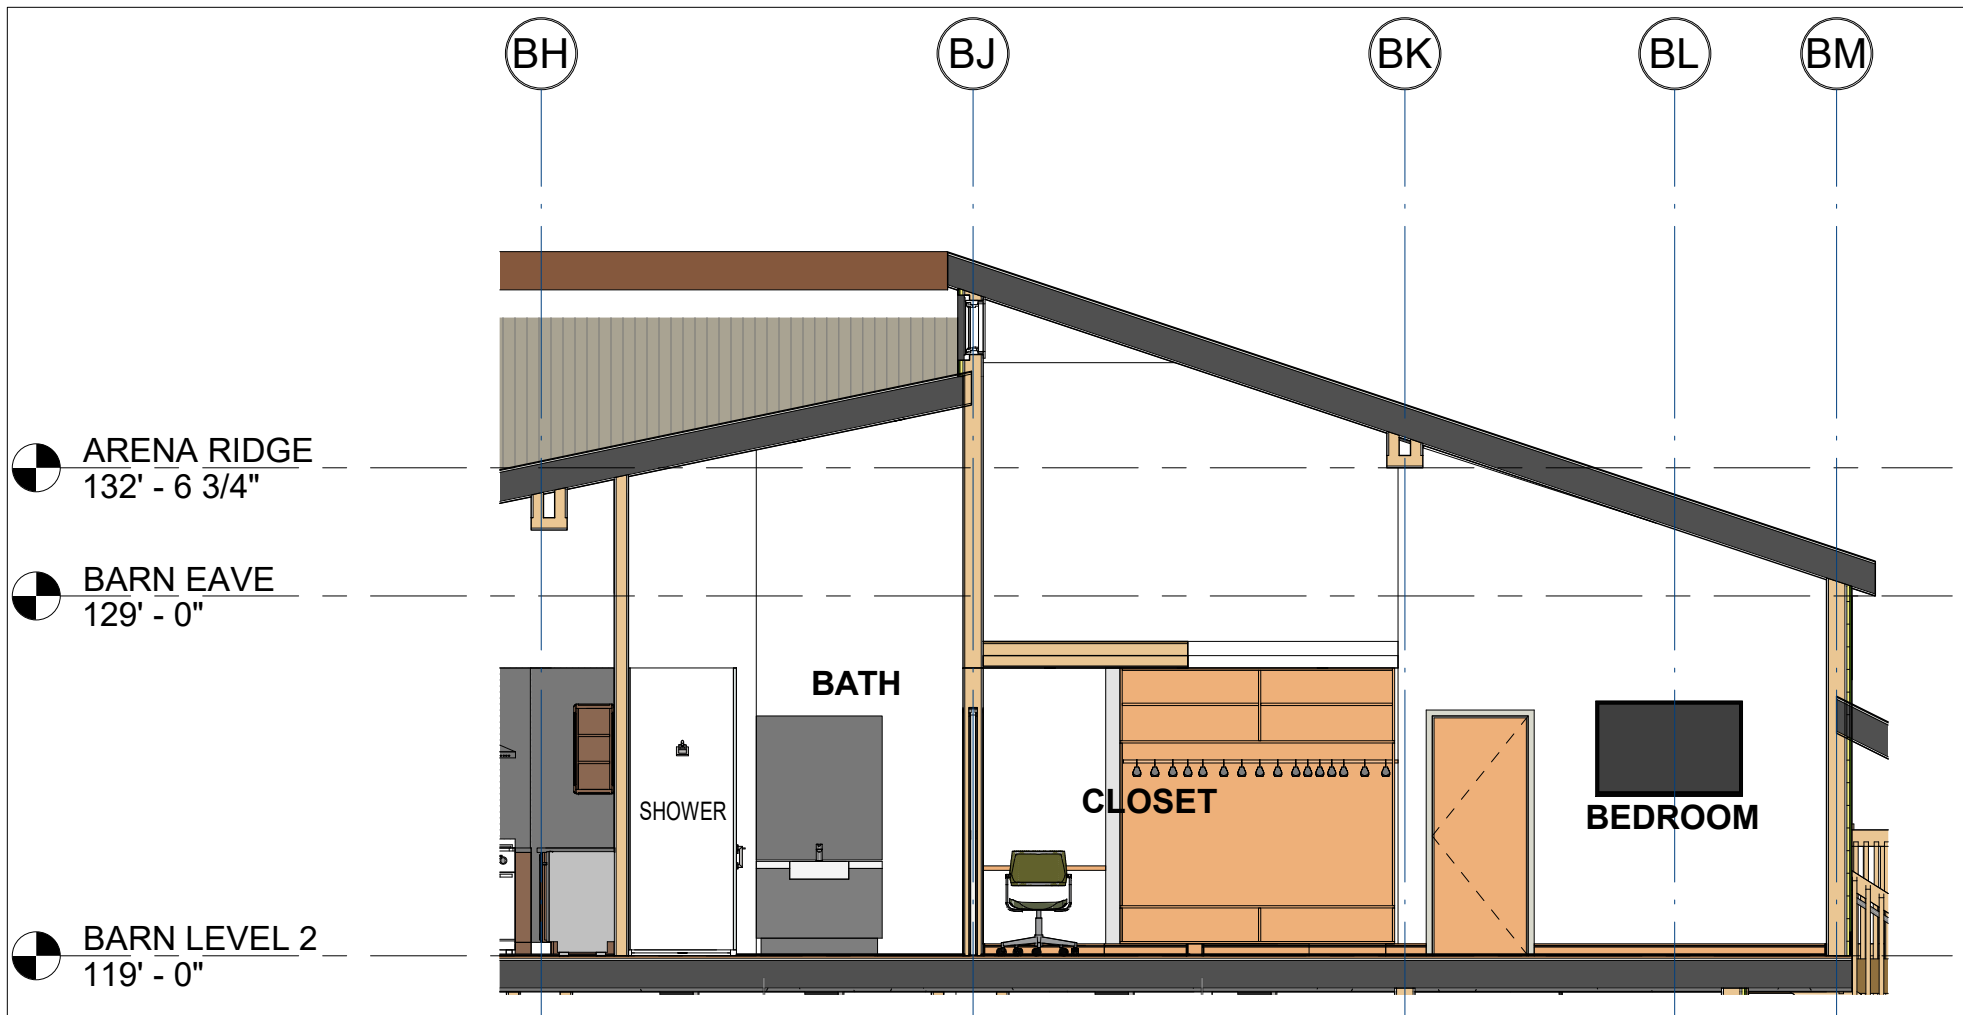

SECTION THROUGH BATHROOM /
BEDROOM
① 3/16" = 1'-0"

JAMES T. GUARINO CONSULTING

James T. Guarino, AIA / NCARB - Architect
60 North Main Street Sherborn, MA. 01770-1513
Tel: 617-699-0991 Fax: 508-647-1890 www.jamestguarino.com

SKETCH NUMBER: SK-5
SKETCH NAME: SECTION THRU' BATH / BEDROOM



Wildstar Farm Equestrian Facility

16 Nason Hill Lane
Sherborn, MA.

Michael Newman and Polly Kornblith

Scale: 3/16" = 1'-0"

Drawn By: Author

Job No.: 17001.00

Date: 10/24/2017 10:20:59 PM