


WILDSTAR FARM EQUESTRIAN FACILITY

SHERBORN MASSACHUSETTS




Polly Kornblith and Michael Newman
16 Nason Hill Lane
Sherborn, Massachusetts, 01770


© COPYRIGHT 2018 JAMES T. GUARINO CONSULTING.

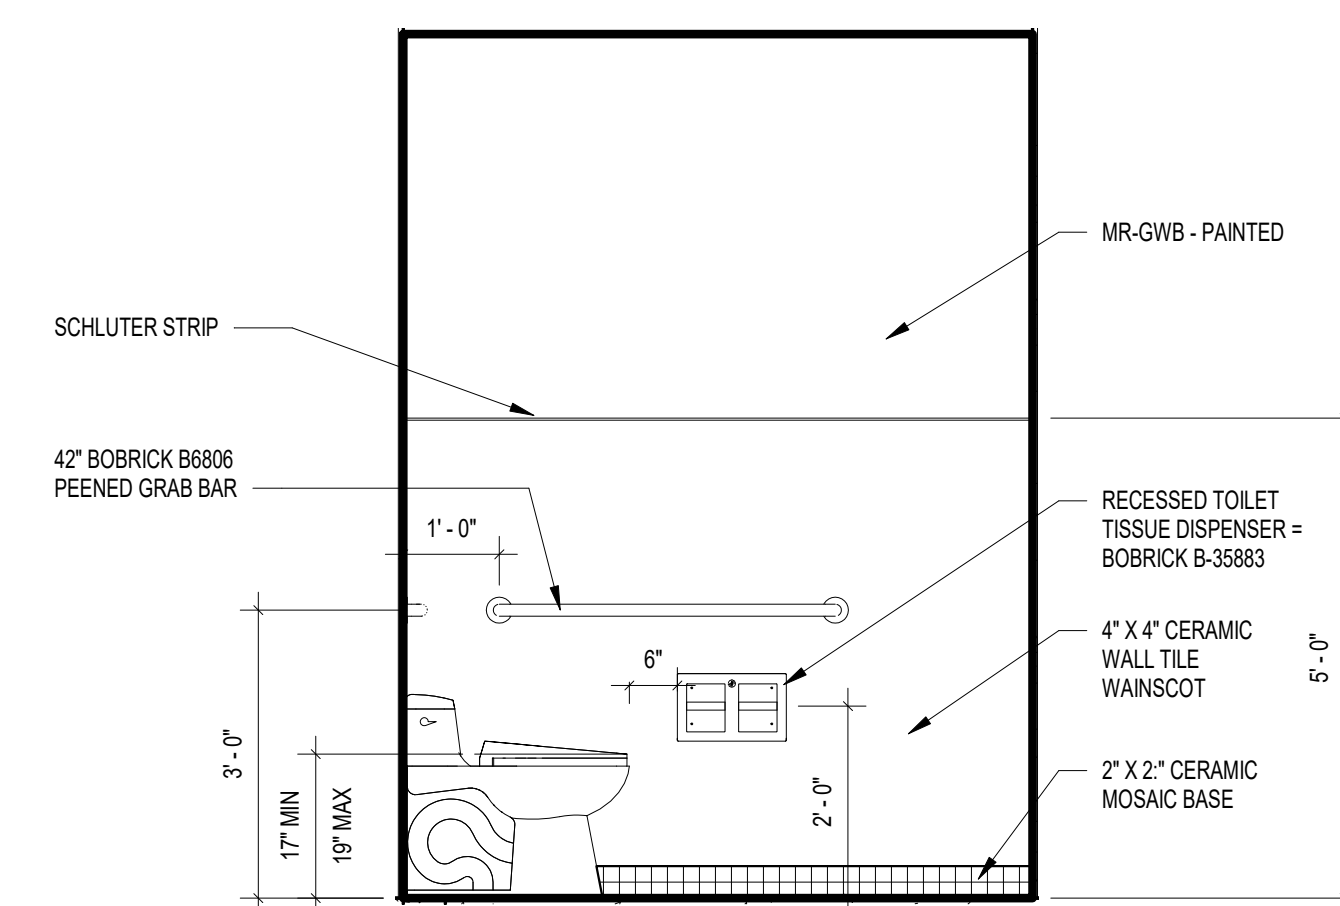


10 TOILET - WEST
1/2" = 1'-0"

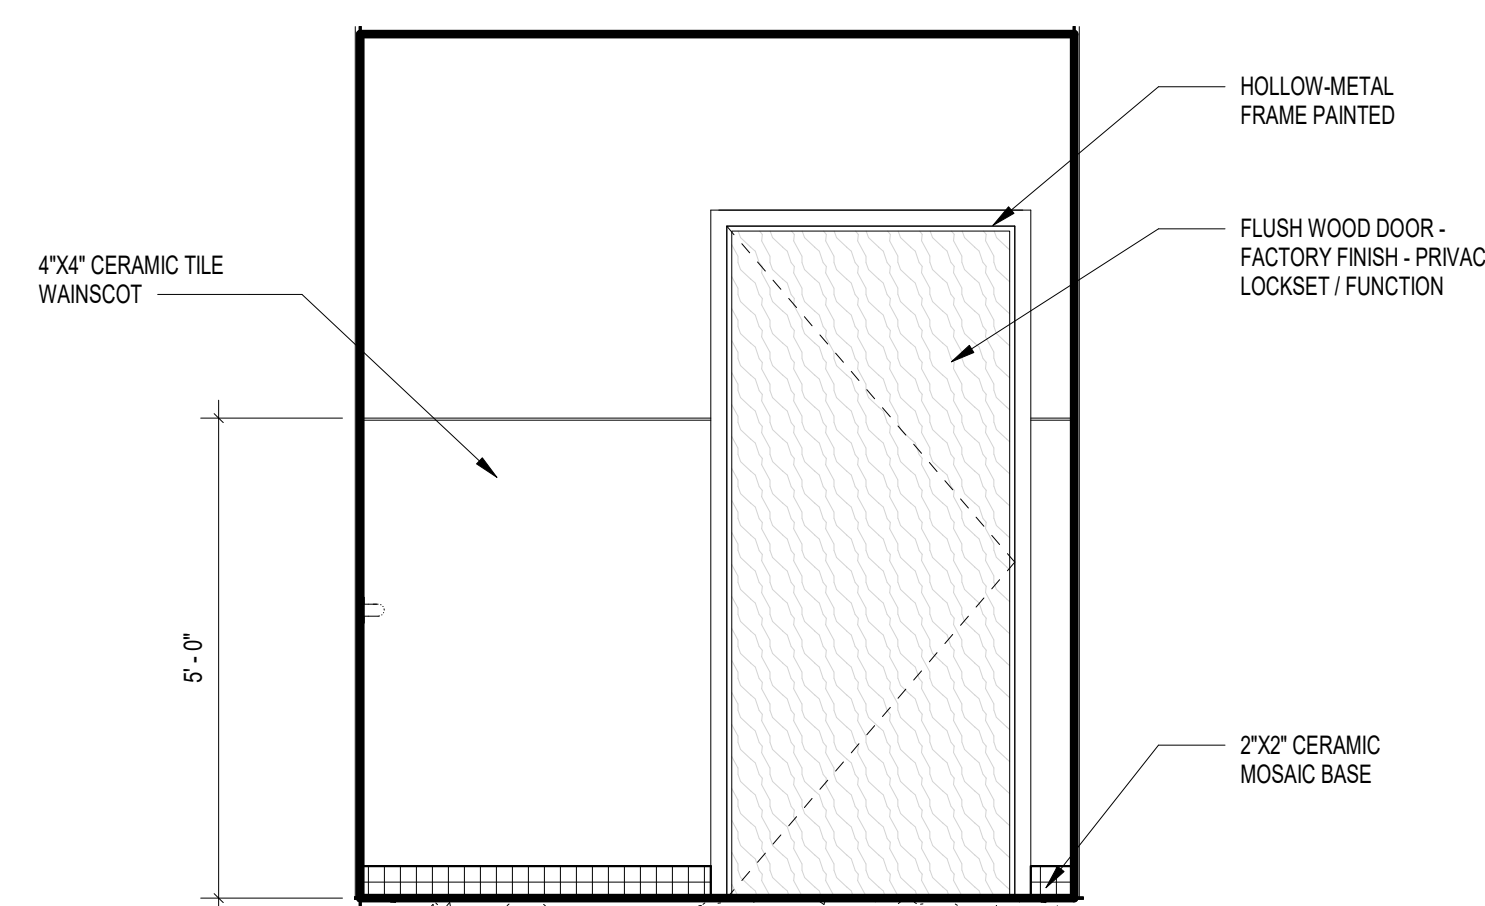


8 TOILET - NORTH
1/2" = 1'-0"

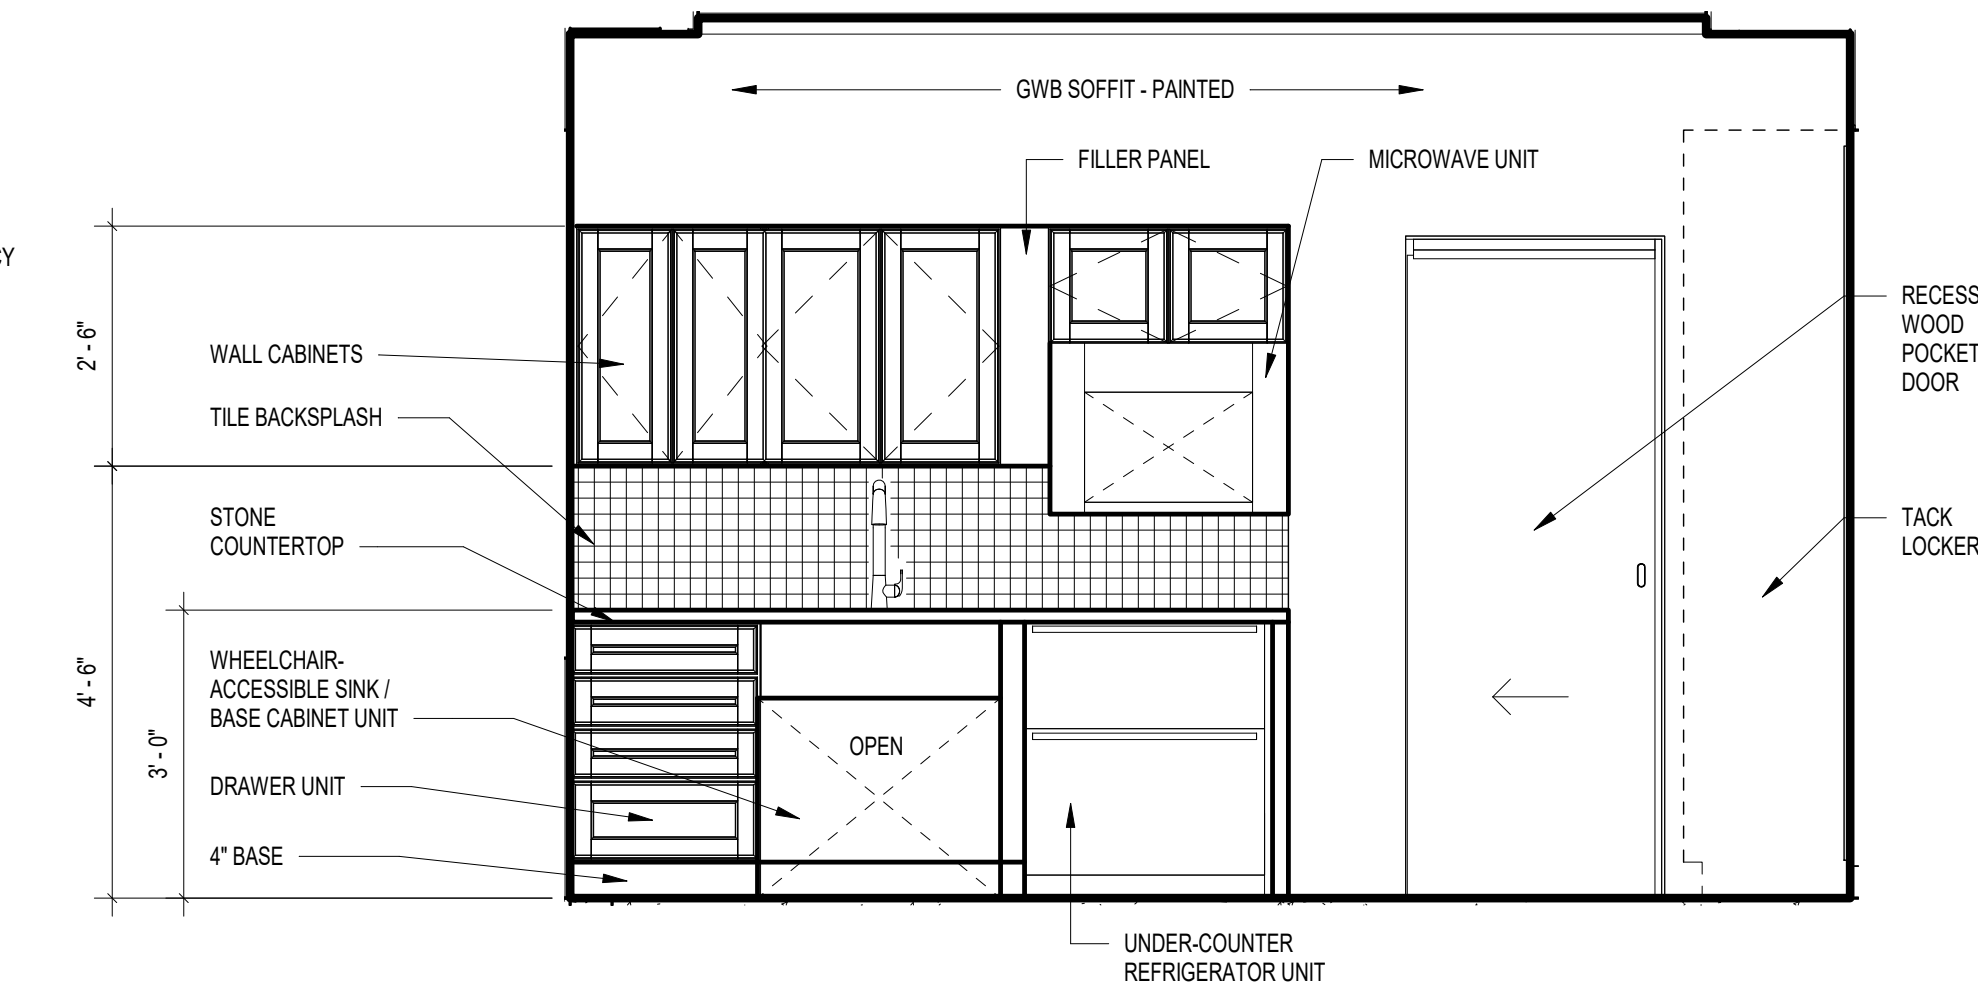


4 TACK ROOM - WEST
1/2" = 1'-0"

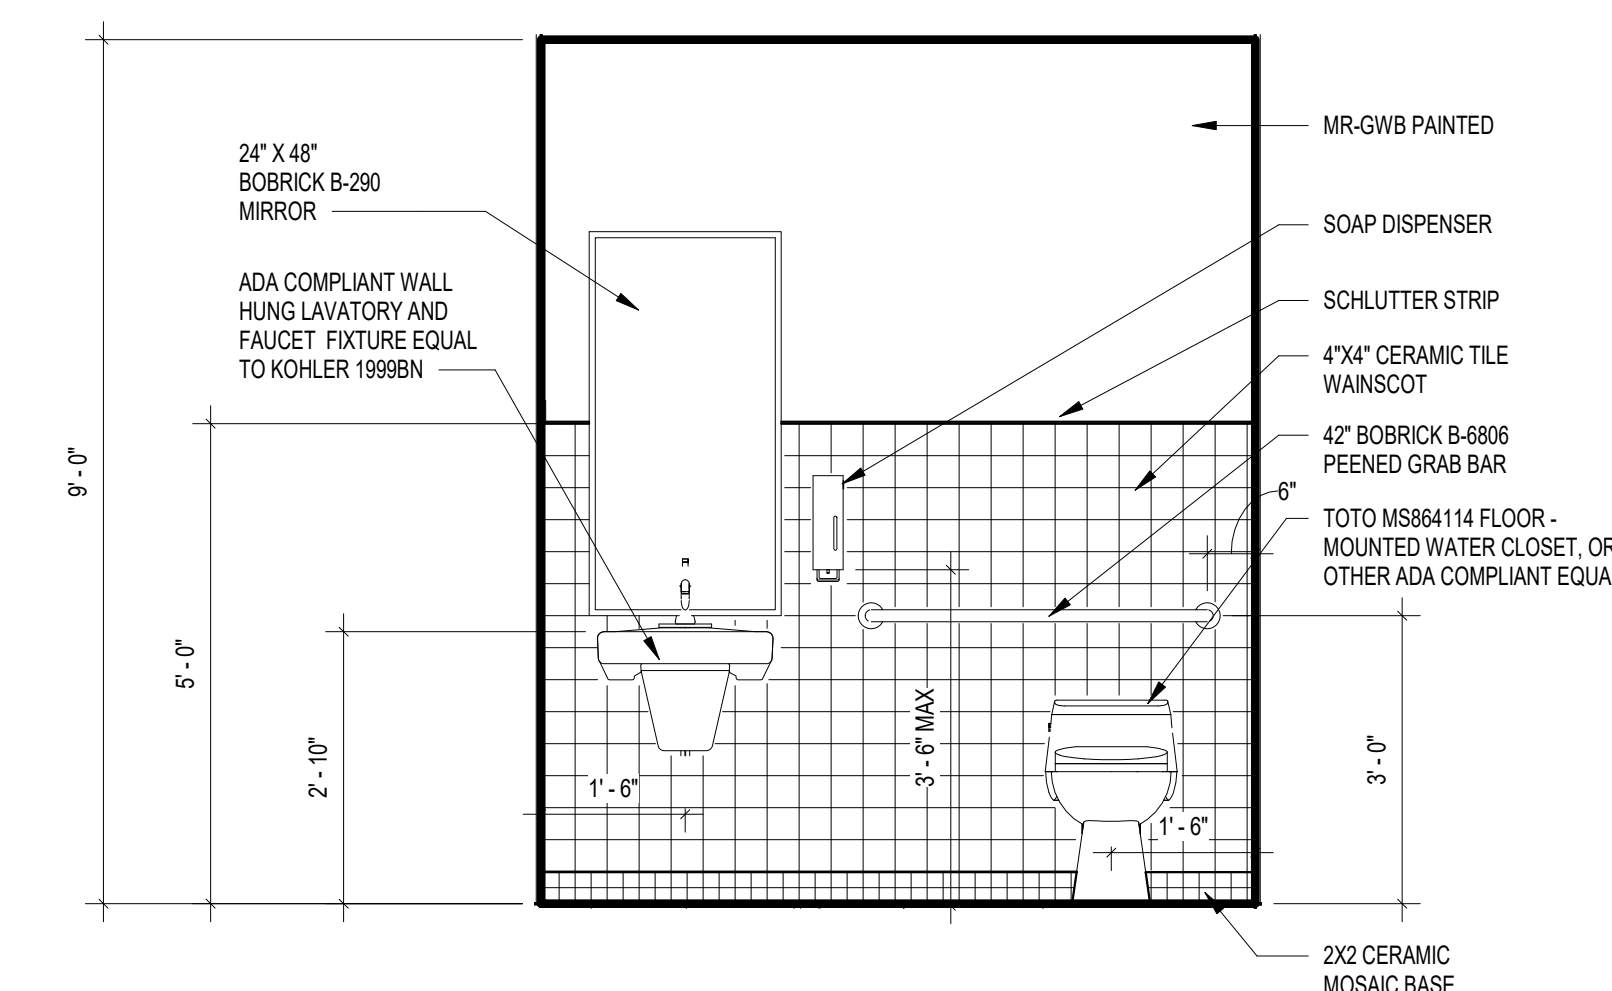


9 TOILET - SOUTH
1/2" = 1'-0"

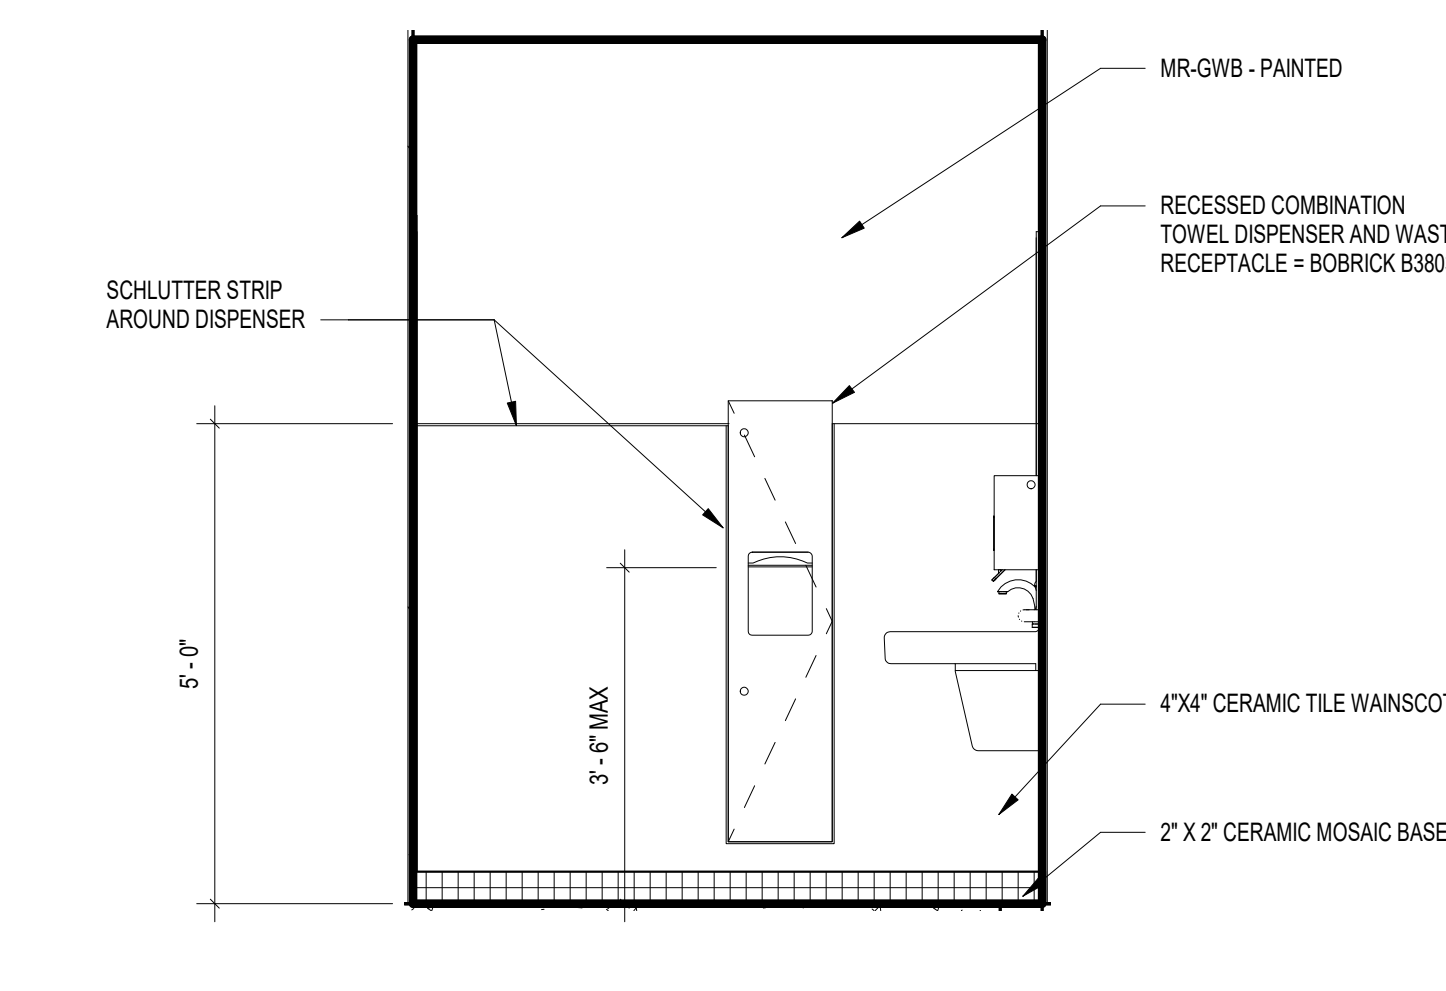


7 TOILET - EAST
1/2" = 1'-0"

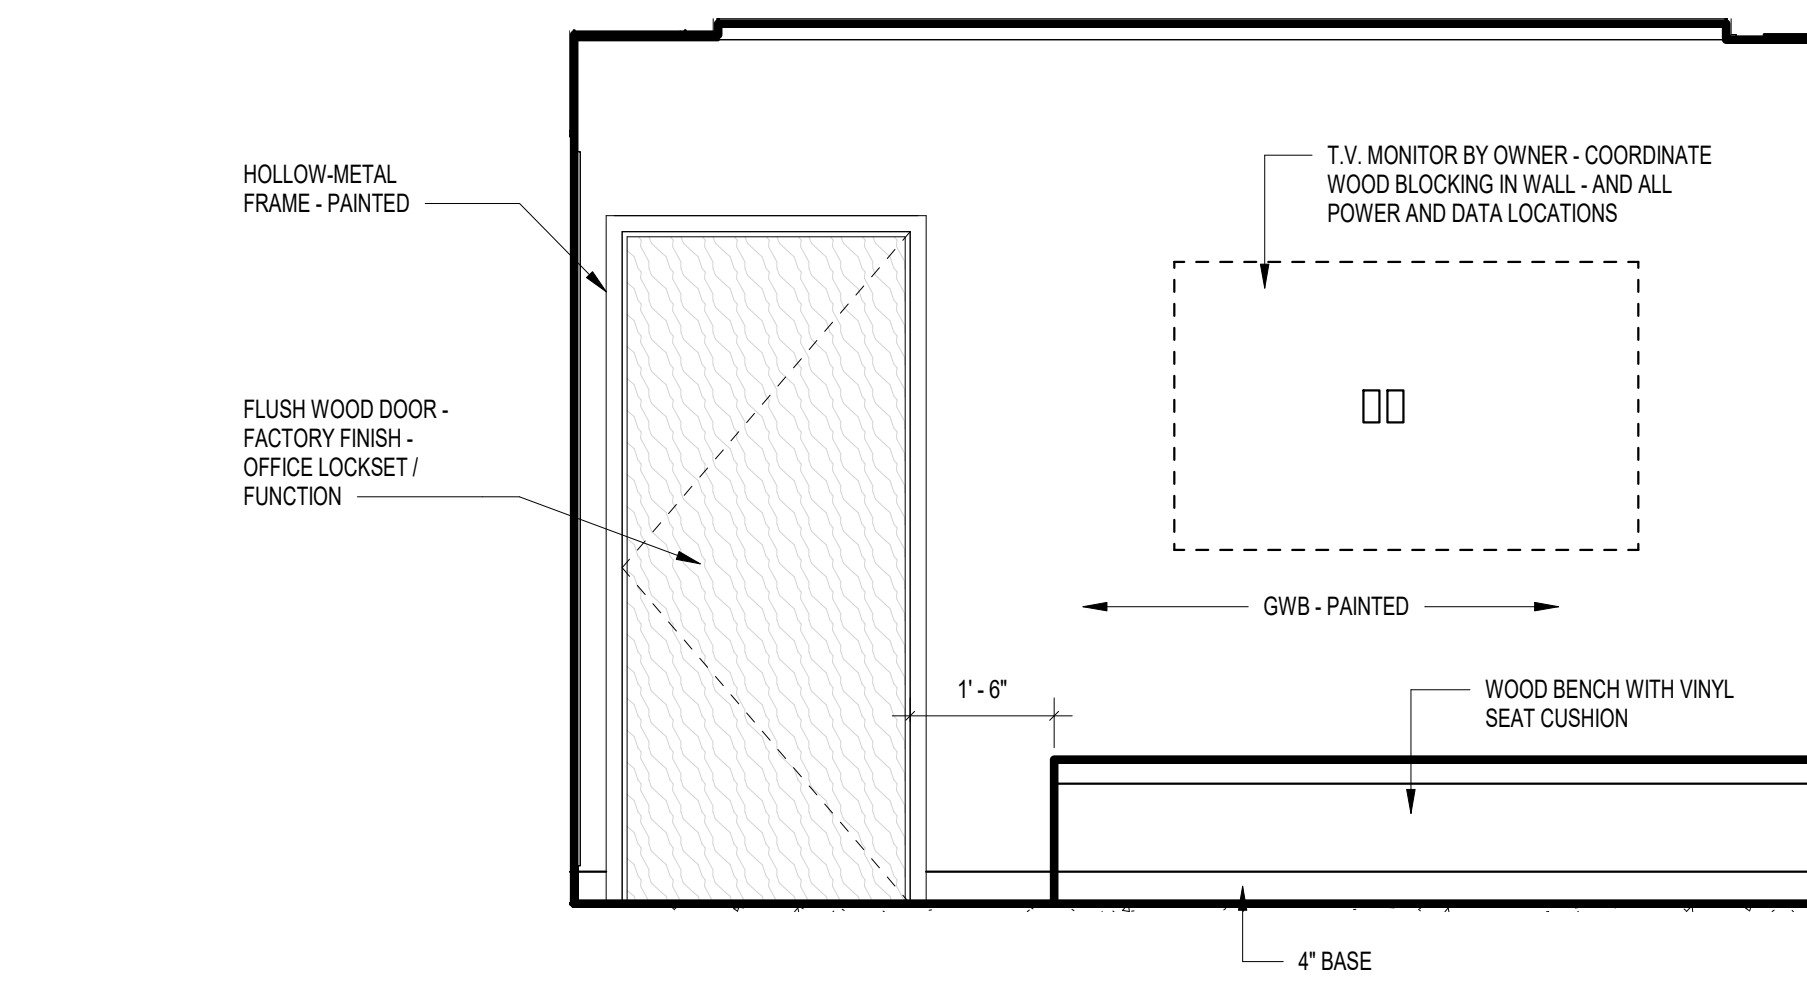


3 TACK ROOM - EAST
1/2" = 1'-0"

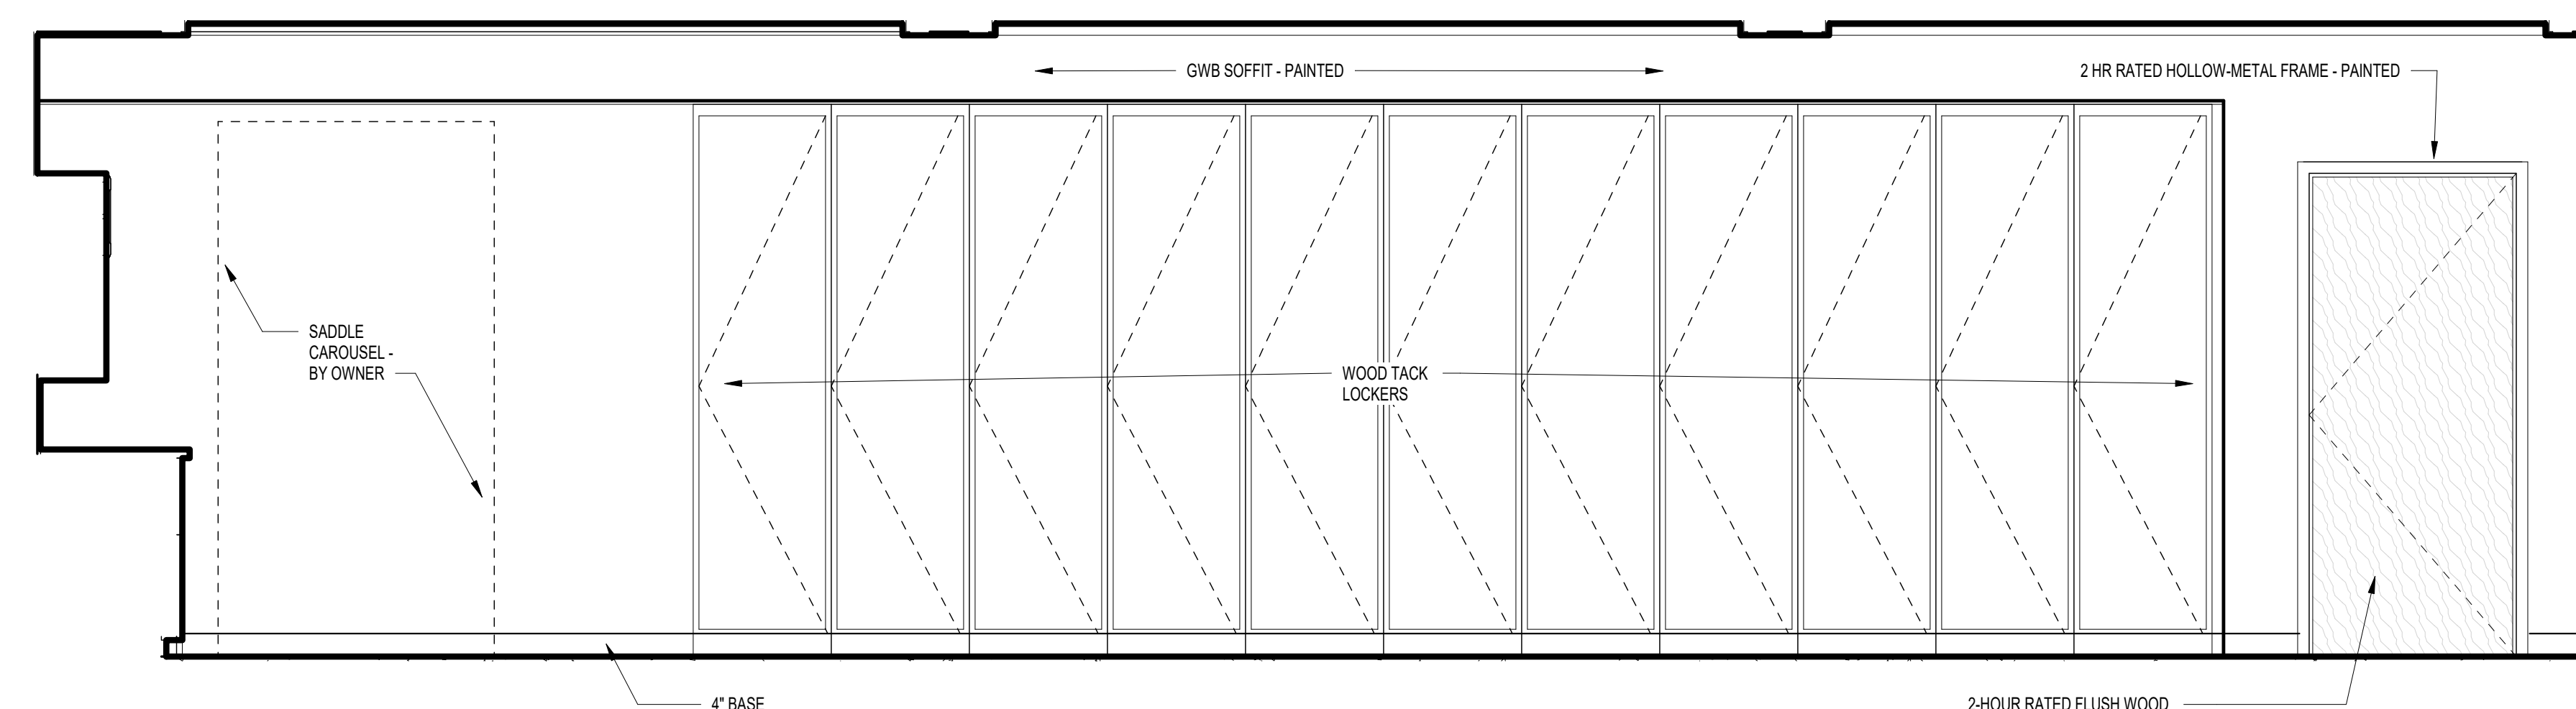


6 TACK ROOM - NORTH
1/2" = 1'-0"

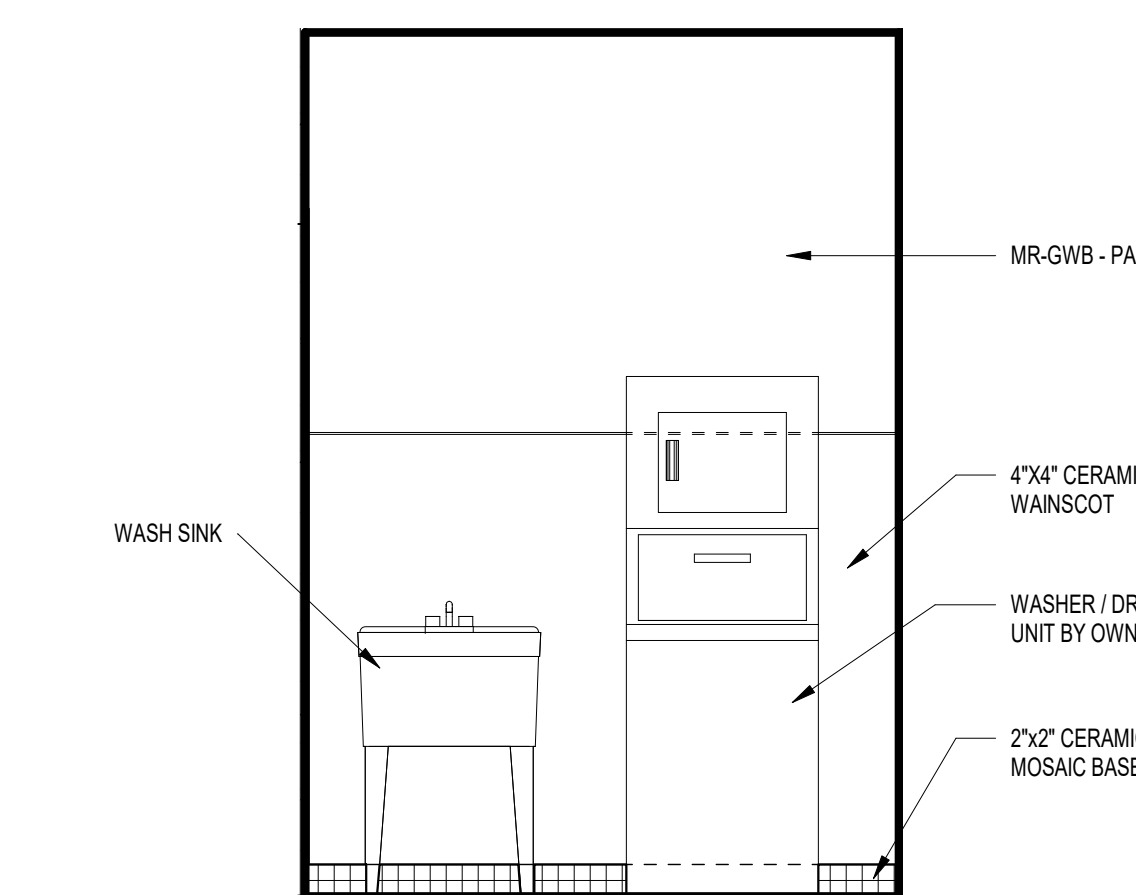

2 LAUNDRY - WEST
1/2" = 1'-0"

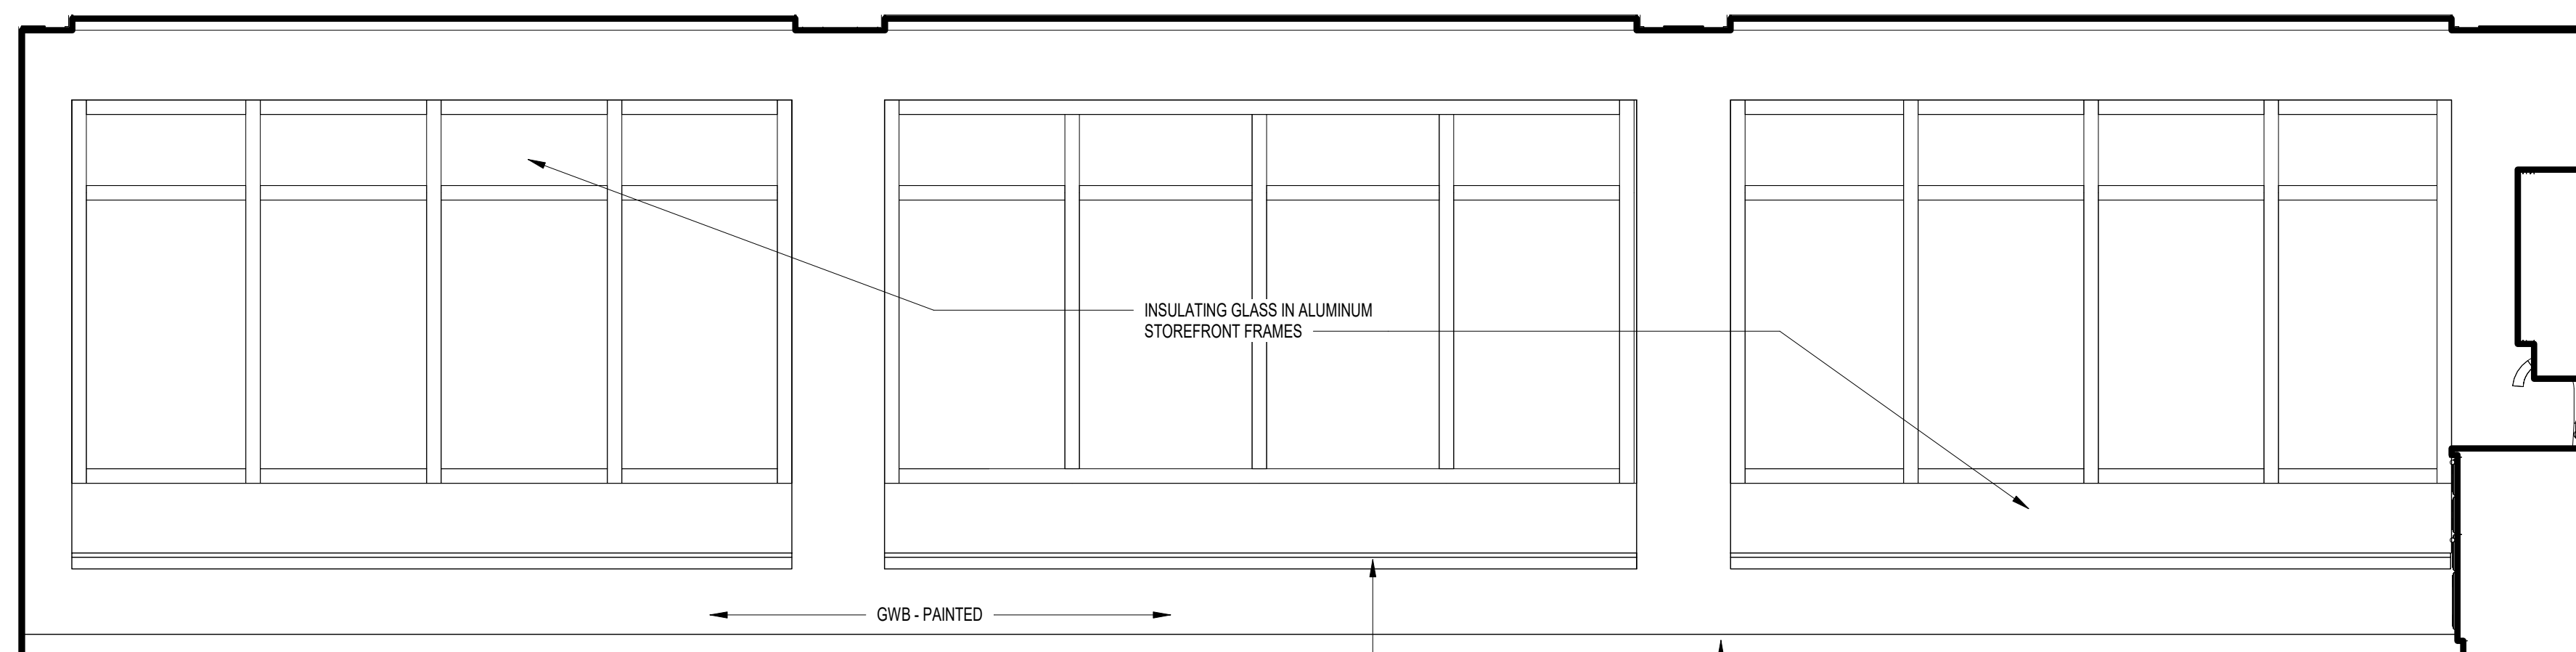


5 TACK ROOM - SOUTH
1/2" = 1'-0"

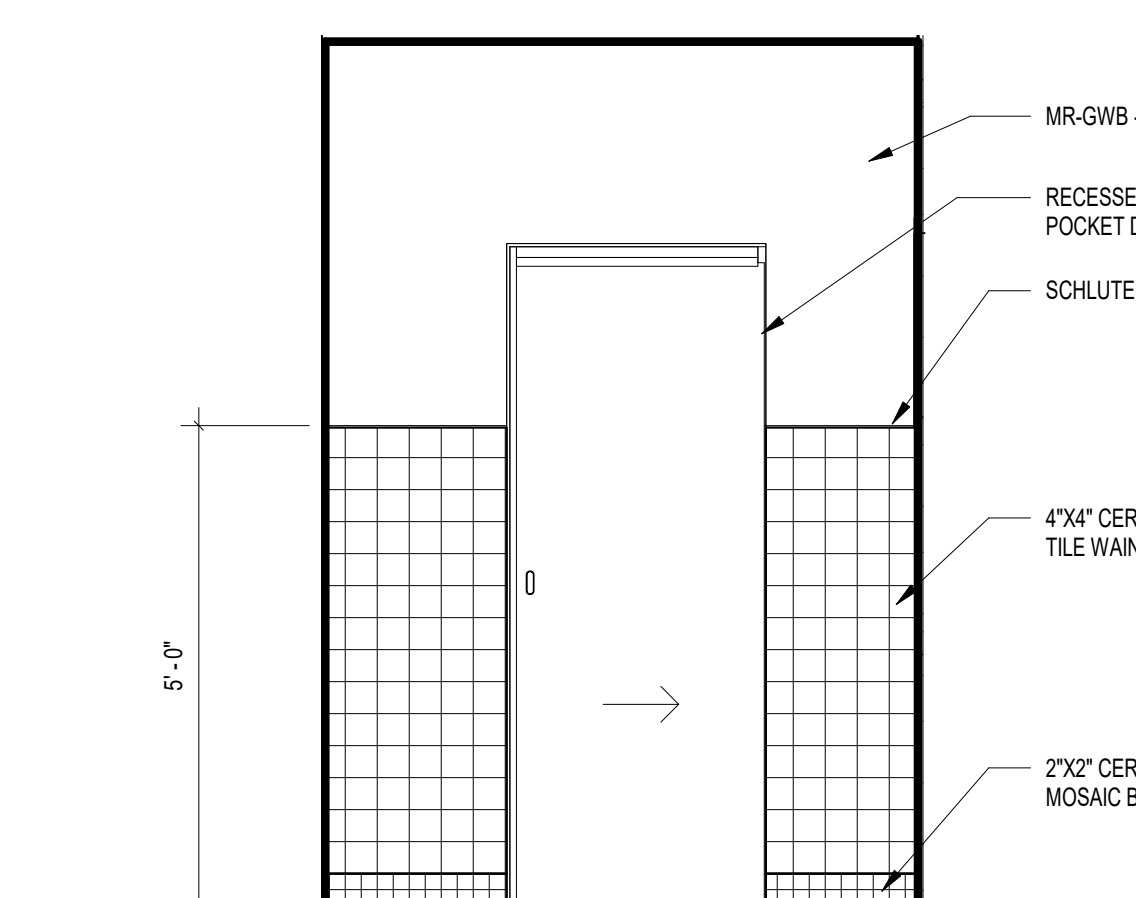

1 LAUNDRY - EAST
1/2" = 1'-0"

KEYPLAN

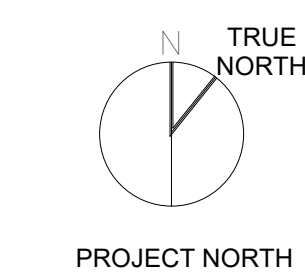

INTERIOR ELEVATIONS

Scale: 1/2" = 1'-0"

Job No.: 17001.00

Drawn By: JTG

Date: 6/3/2018 8:39:05 PM

A2-2-1