


NON-ACCESSIBLE
EXIT DISCHARGE:

PROVIDED: 36"

EXIT CAPACITY: 180
PERSONS

ACCESSIBLE MEANS OF EGRESS
EXIT DISCHARGE (0.2" PER OCCUPANT):

36" MAN DOOR IN SLIDING BARN DOOR
PROVIDED: 36"
EXIT CAPACITY: 180 PERSONS

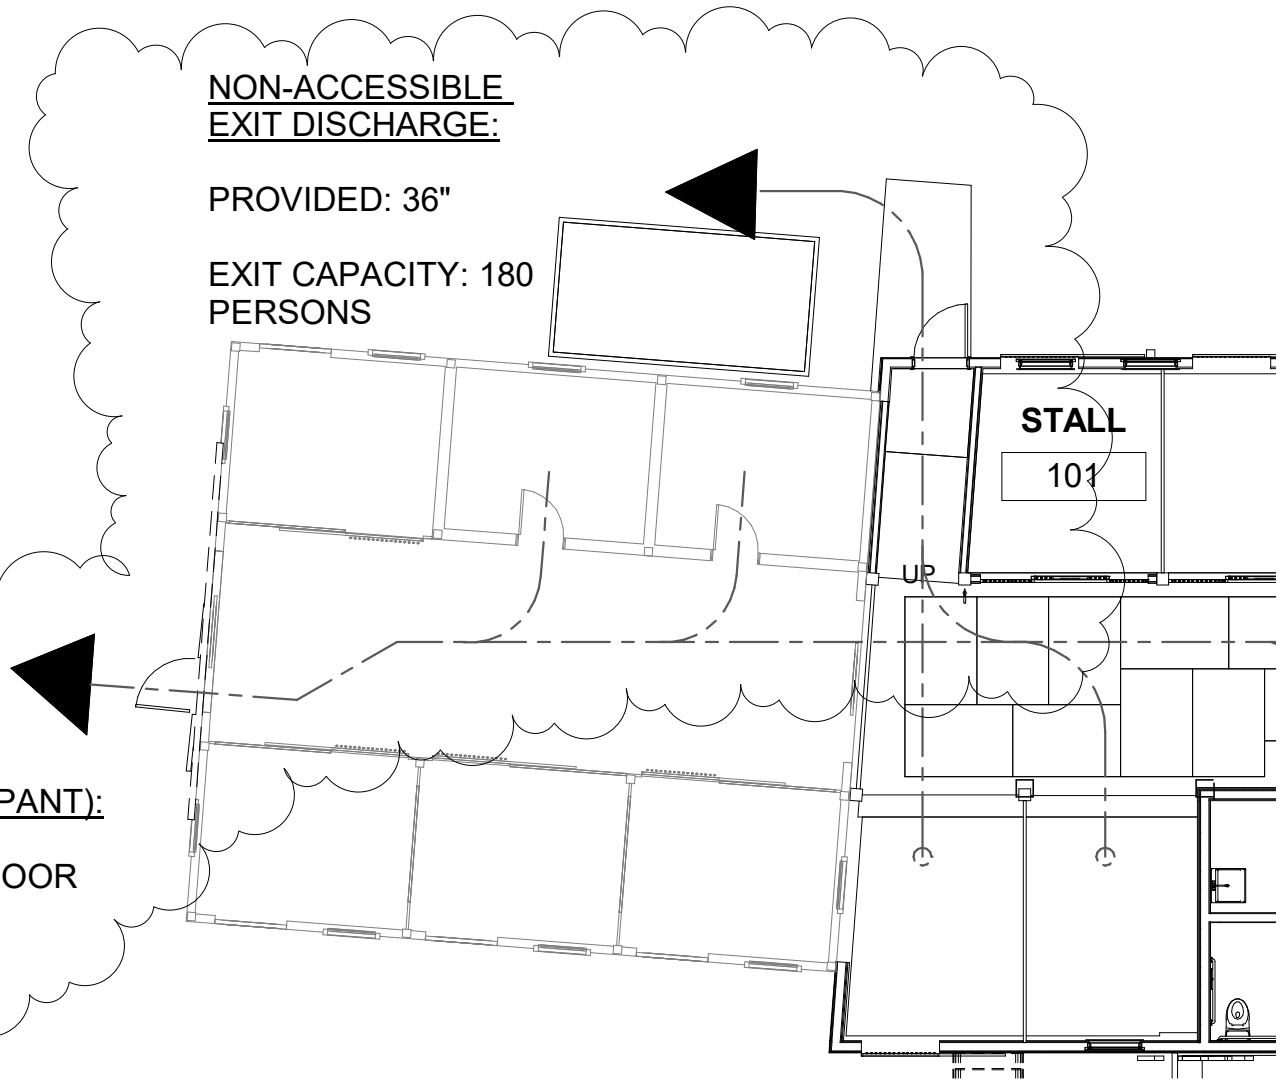

① CODE LEVEL 1 - REVISED
3/32" = 1'-0"

JAMES T. GUARINO CONSULTING

James T. Guarino, AIA / NCARB - Architect
60 North Main Street Sherborn, MA. 01770-1513
Tel: 617-699-0991 Fax: 508-647-1890 www.jamestguarino.com

SKETCH NUMBER: SKA-12
SHEET REF: A0-0-2 - ALTERNATIVE MEANS OF
ACCESSIBLE EGRESS



Wildstar Farm Equestrian Facility

16 Nason Hill Lane
Sherborn, MA.

Michael Newman and Polly Kornblith

Scale: 3/32" = 1'-0"

Drawn By: JTG

Job No.: 17001.00

Date: 5/27/2019 4:28:35 PM