




Equestrian Facility

Mike Newman Polly Kornblith
16 Nason Hill Lane
Sherborn, MA.

ARCHITECT'S PROJECT No.
17001.00




COPYRIGHT 2017 JAMES T. GUARINO CONSULTING

PROJECT NORTH MAGNETIC NORTH

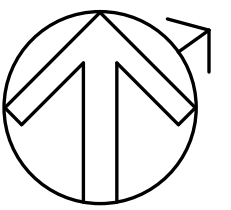

PROPOSED SITE LAYOUT

DATE: 02/05/17
SCALE: 1" = 50'-0"
DRAWING NUMBER: PL-1

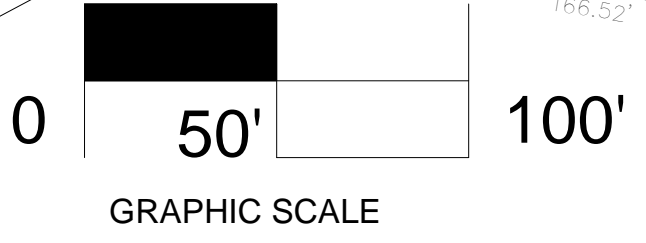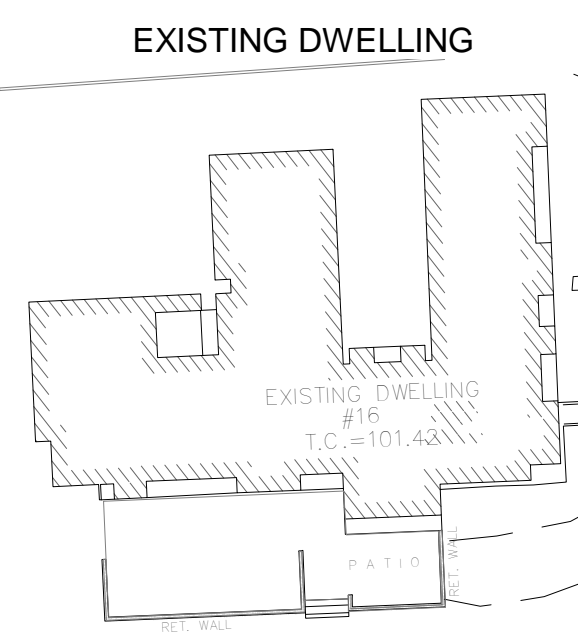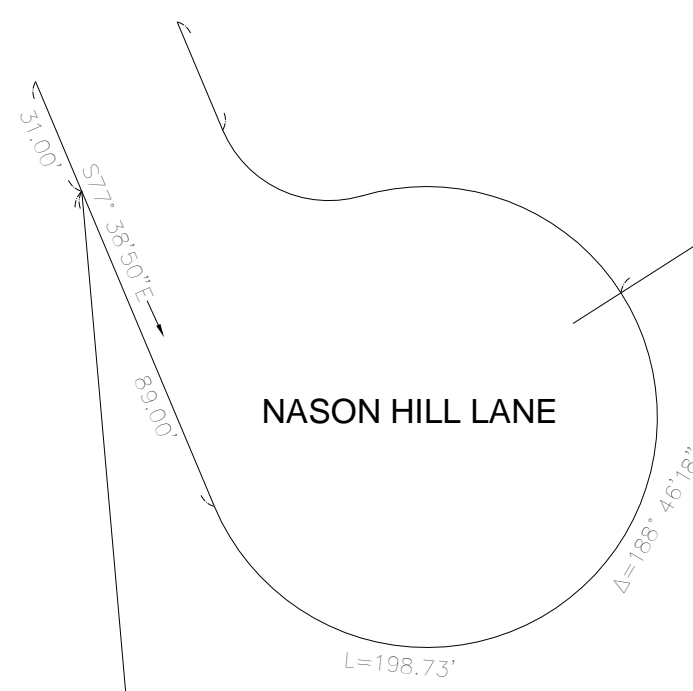

100 FOOT WETLAND BUFFER ZONE