

WILDSTAR FARM EQUESTRIAN FACILITY



SHERBORN MASSACHUSETTS



Polly Kornblith and Michael Newman
16 Nason Hill Lane
Sherborn, Massachusetts, 01770

© COPYRIGHT 2017 JAMES T. GUARINO CONSULTING.


Design Development
Progress Print

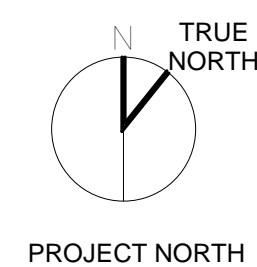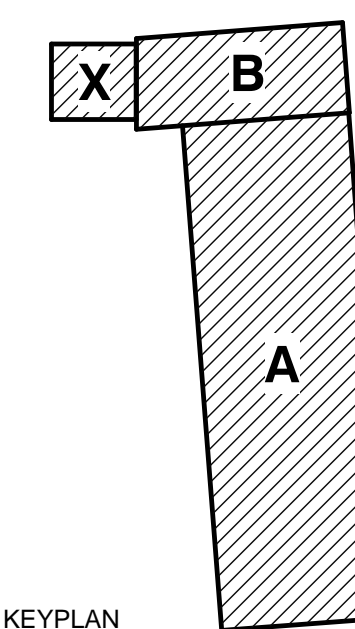


BUILDING SECTIONS

Scale: 1/8" = 1'-0"
Job No.: 17001.00
Drawn By: JTG
Date: 02/12/17


A3-0-0

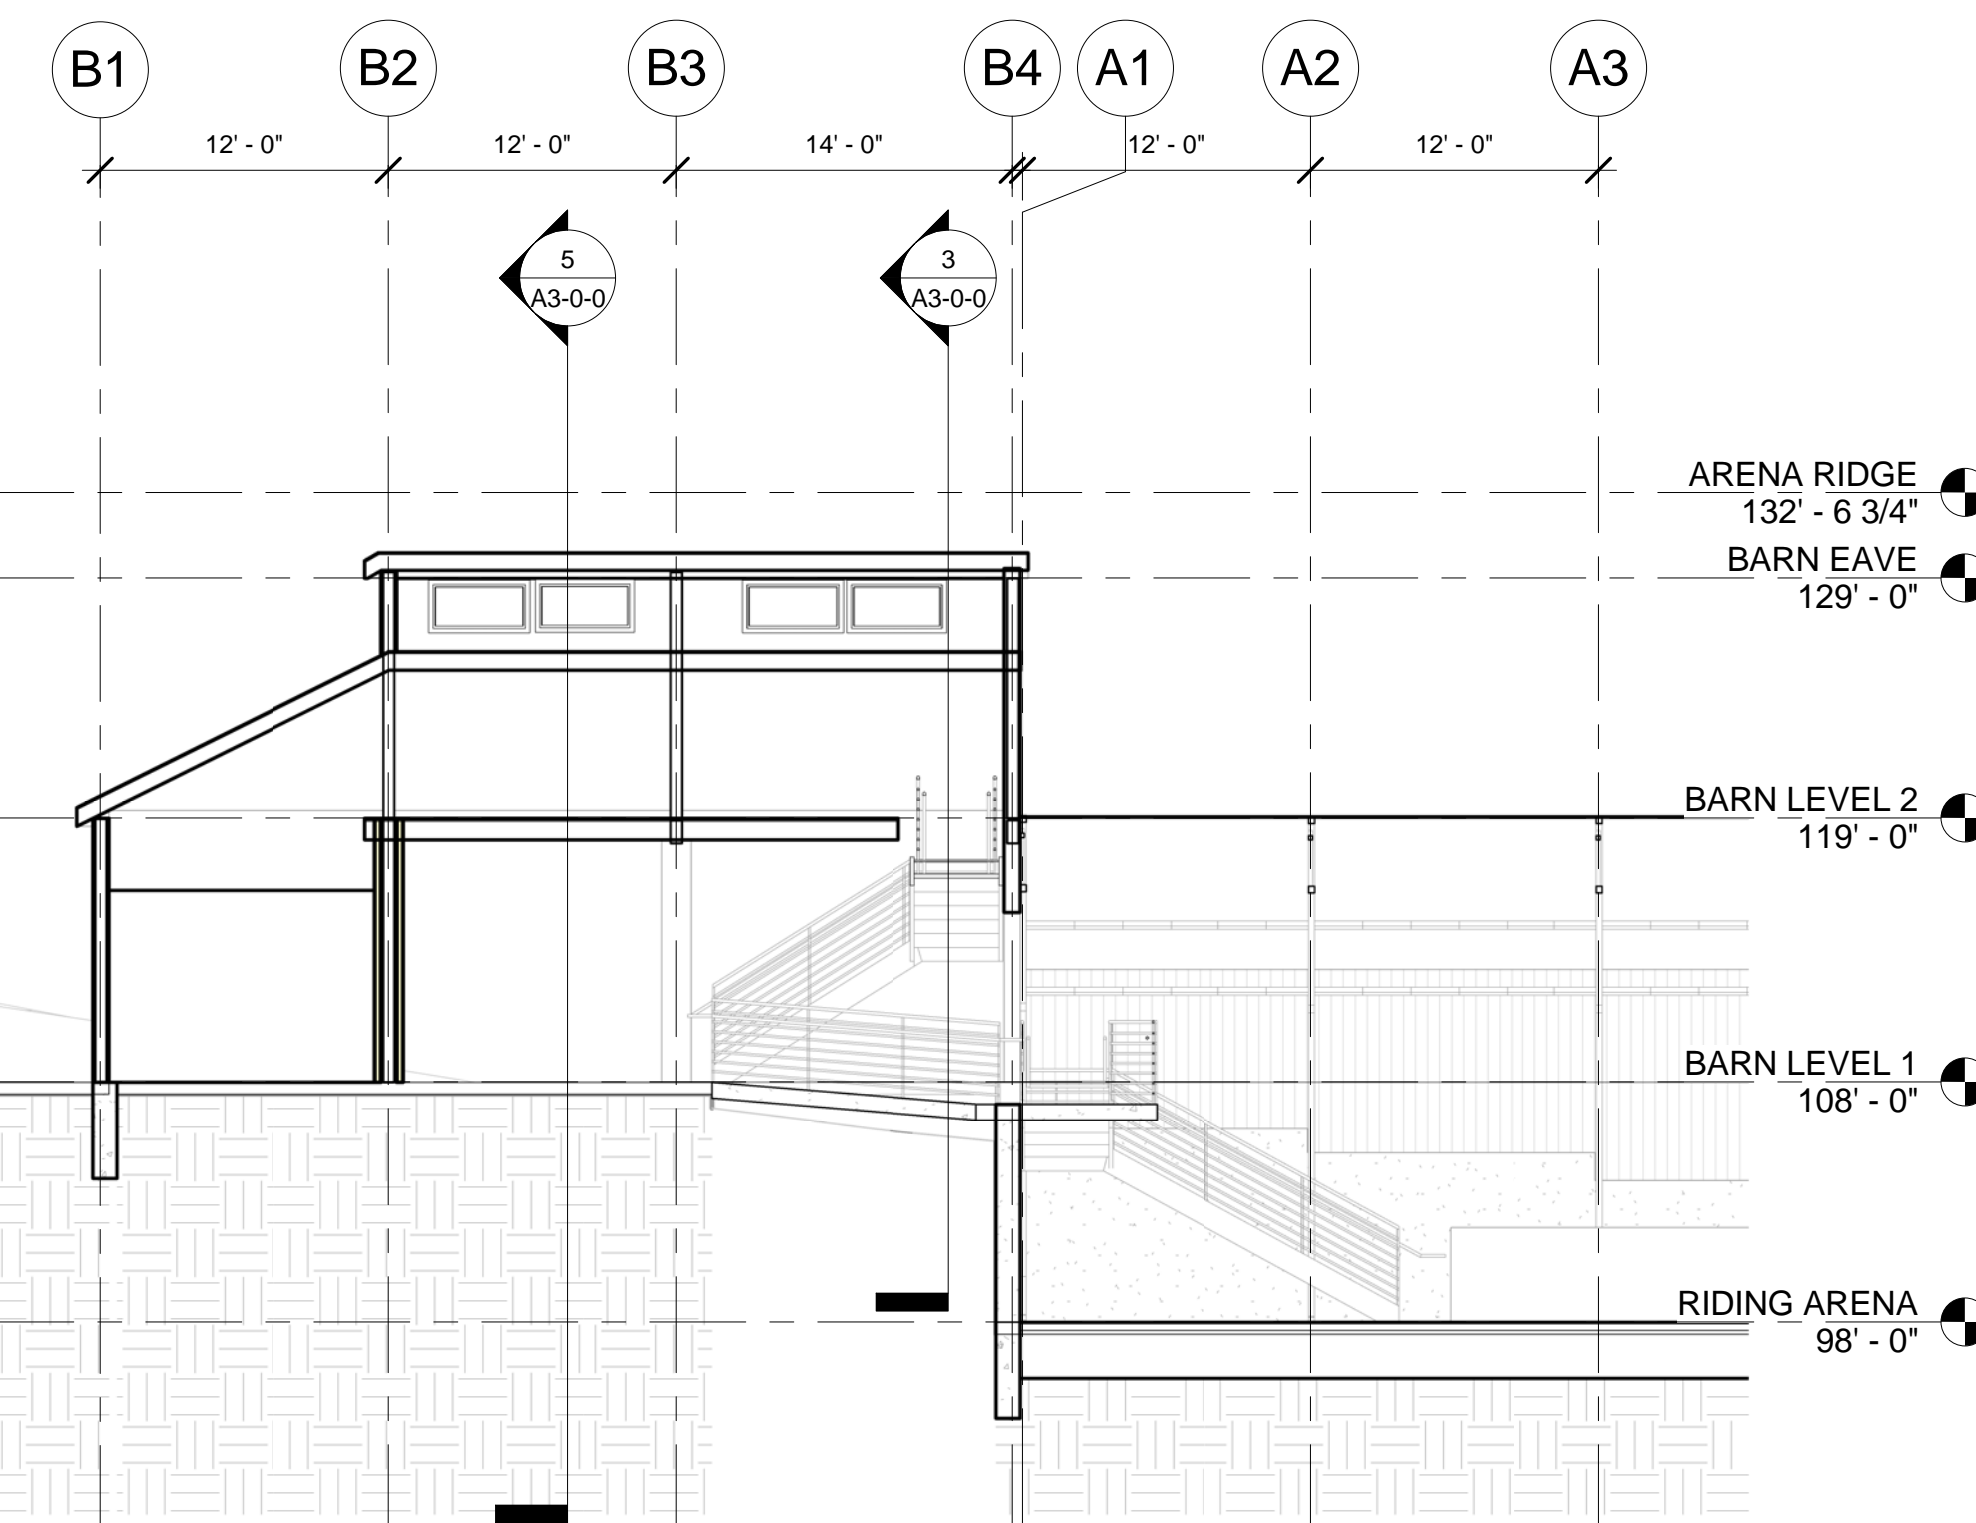


4 BUILDING SECTION 4
1/8" = 1'-0"

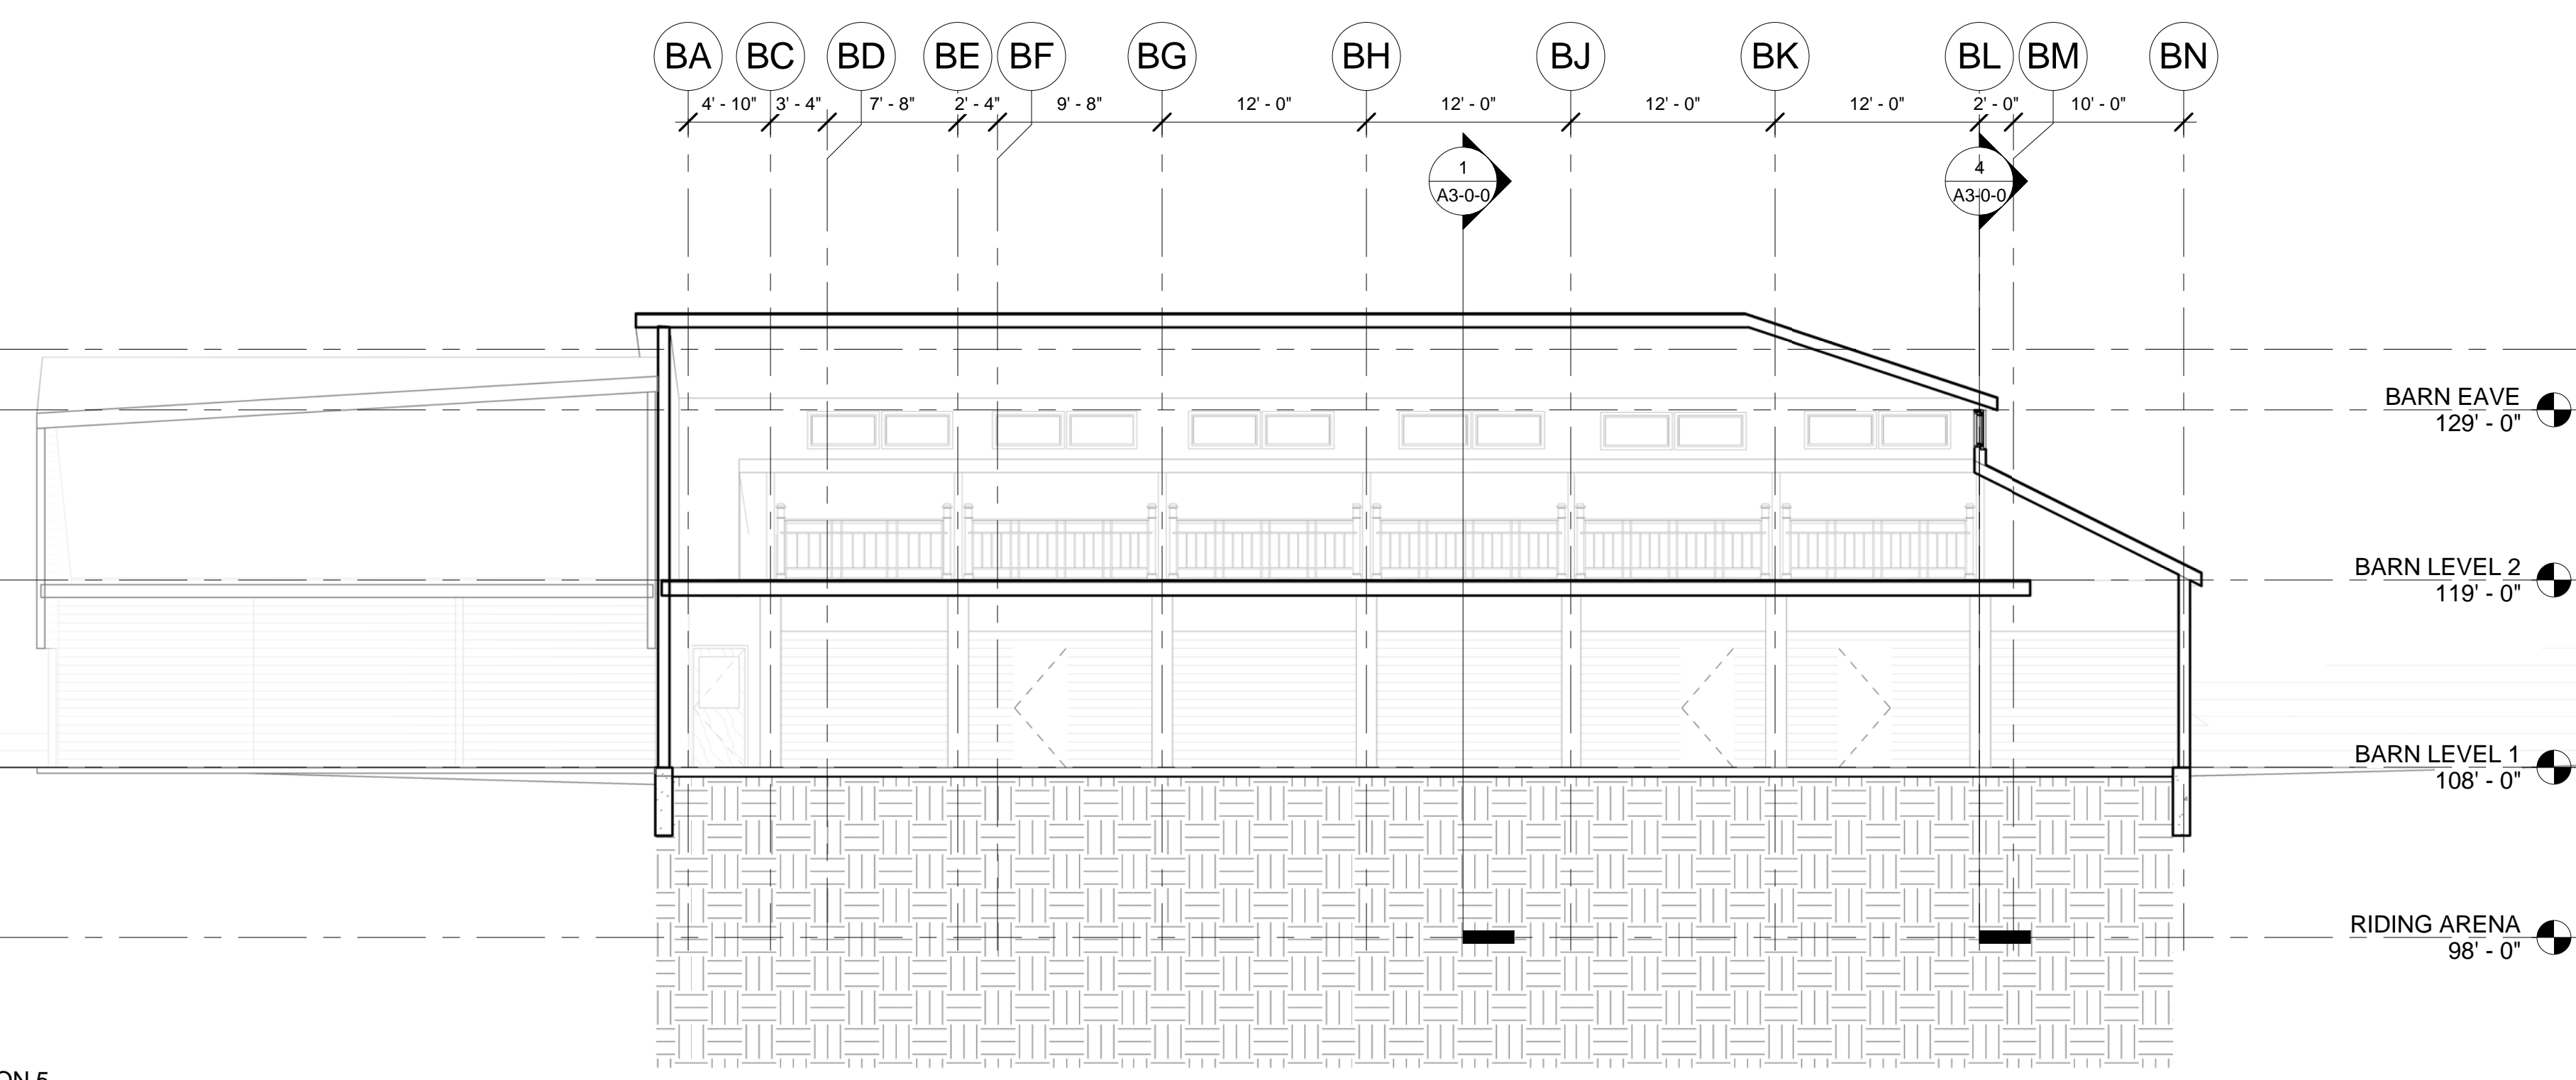


5 BUILDING SECTION 5
1/8" = 1'-0"

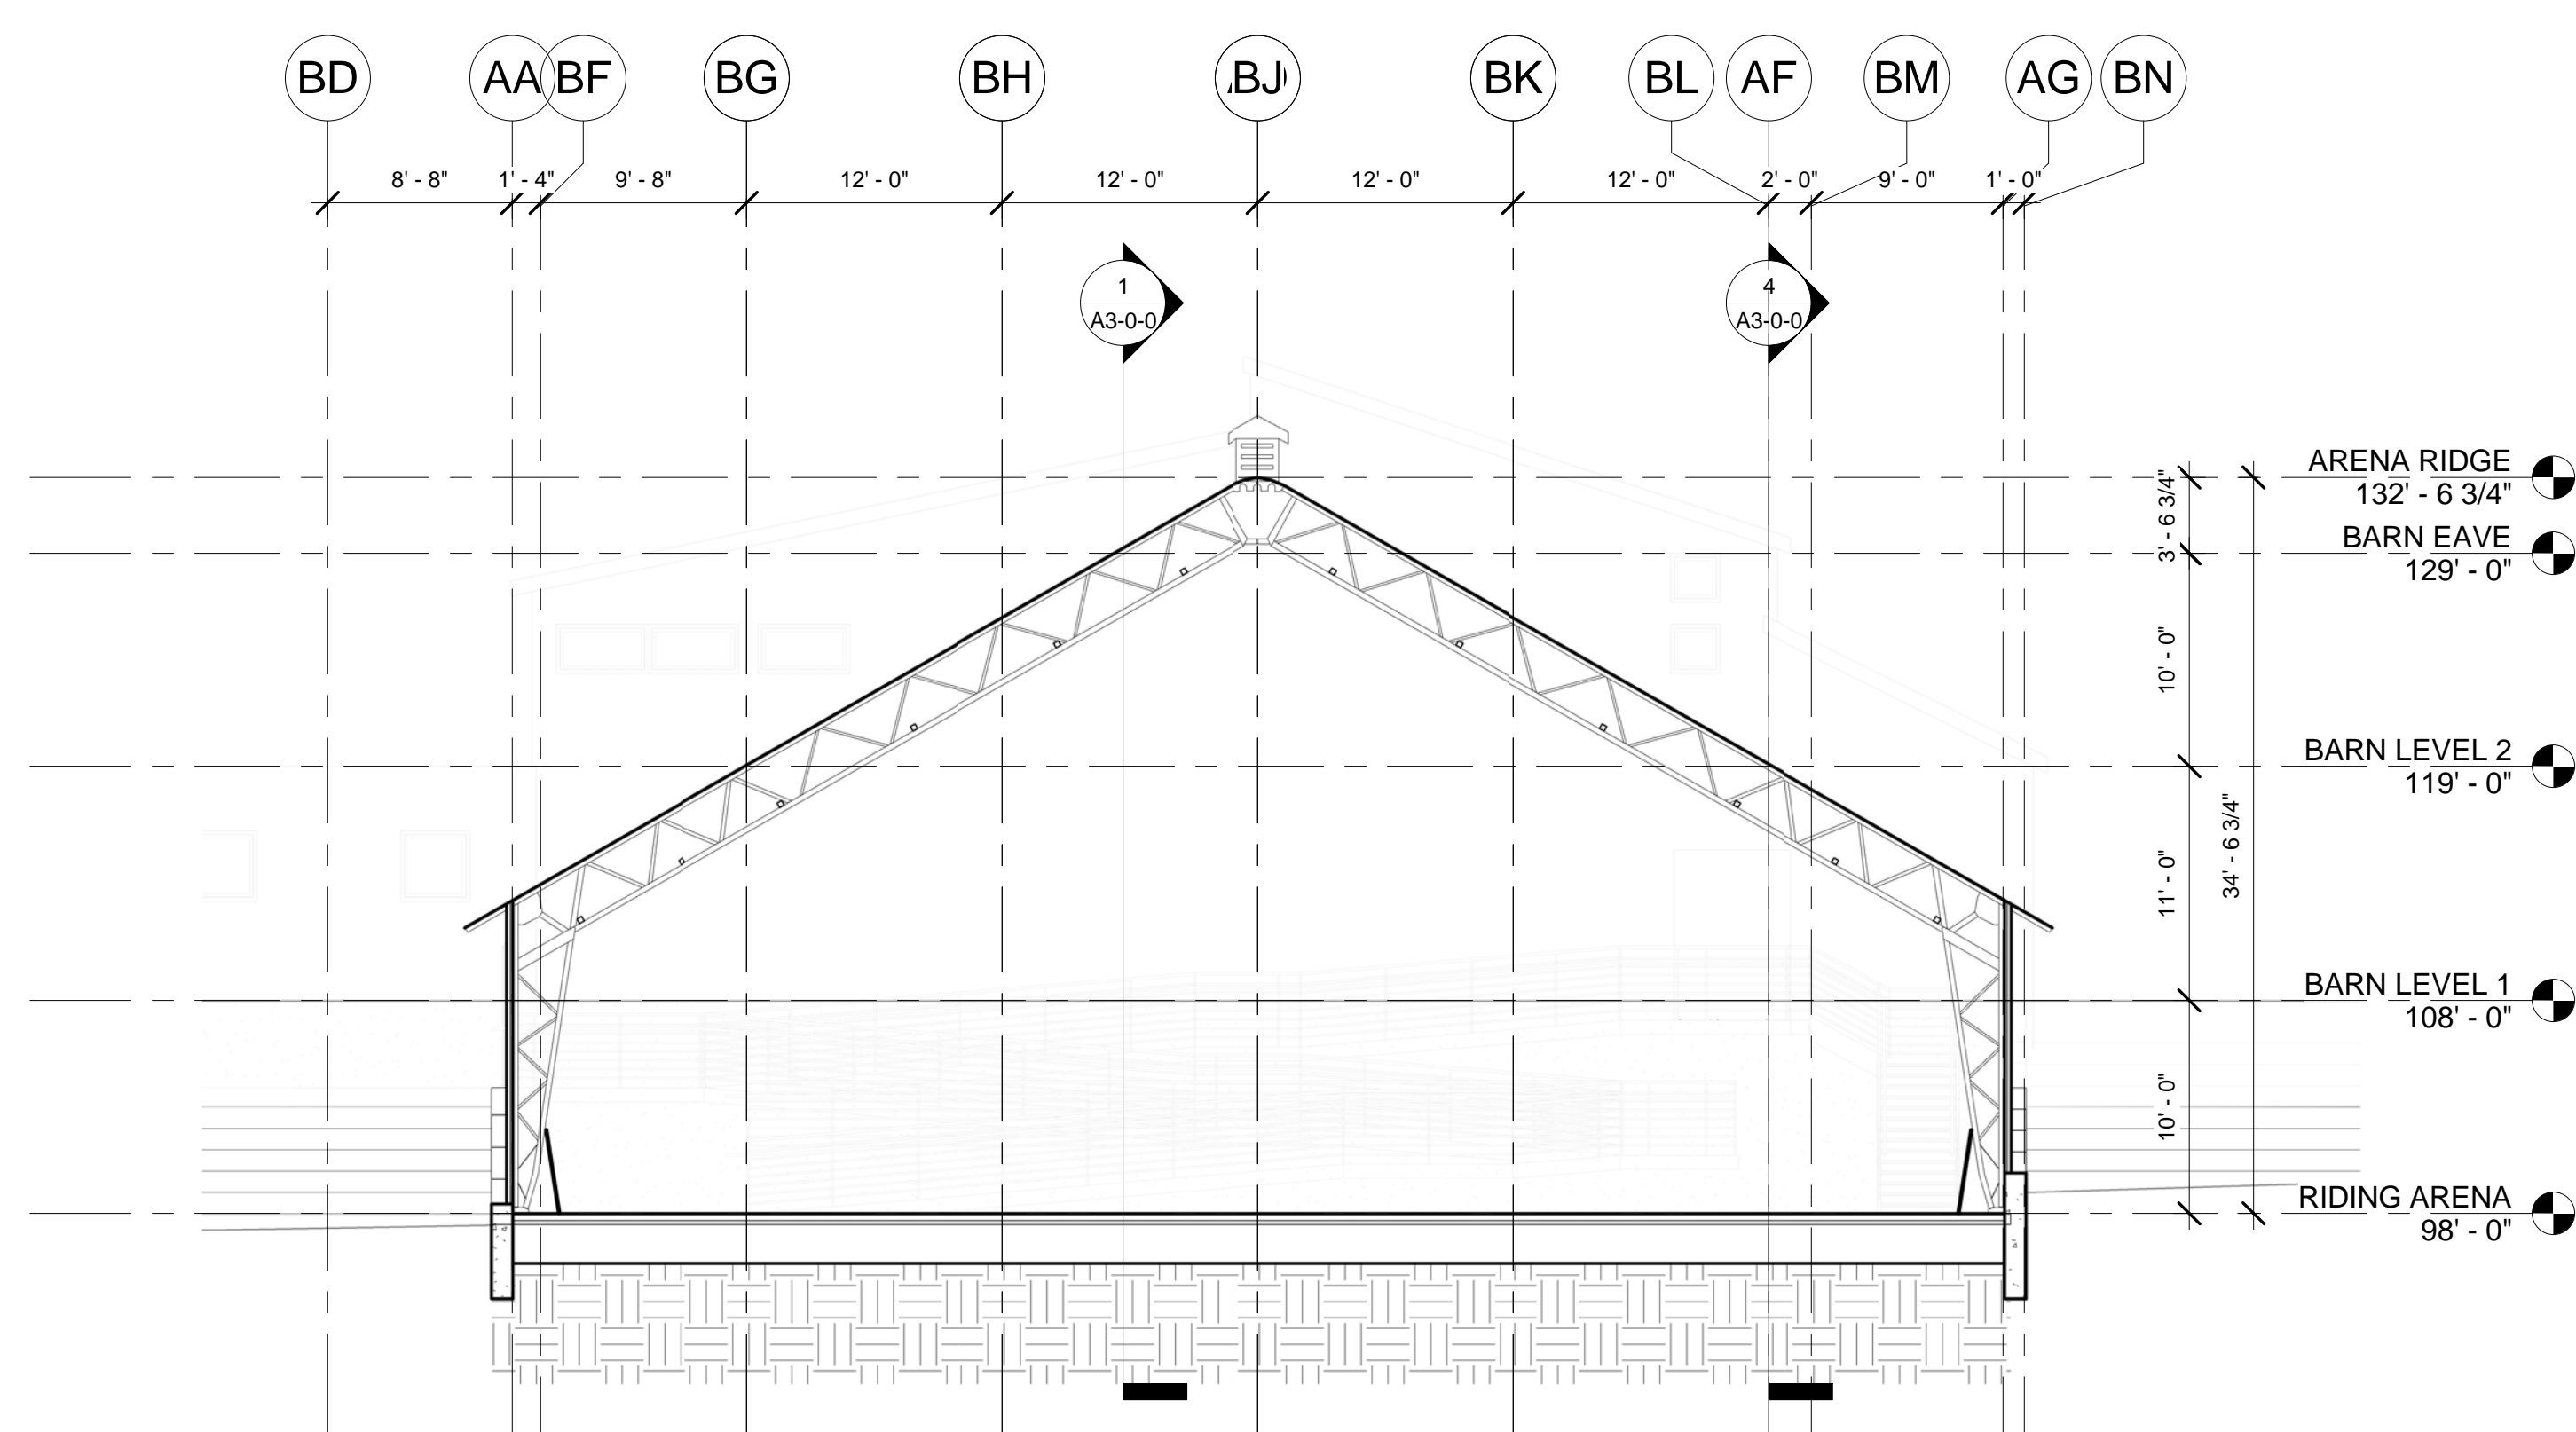

2 BUILDING SECTION 2
1/8" = 1'-0"

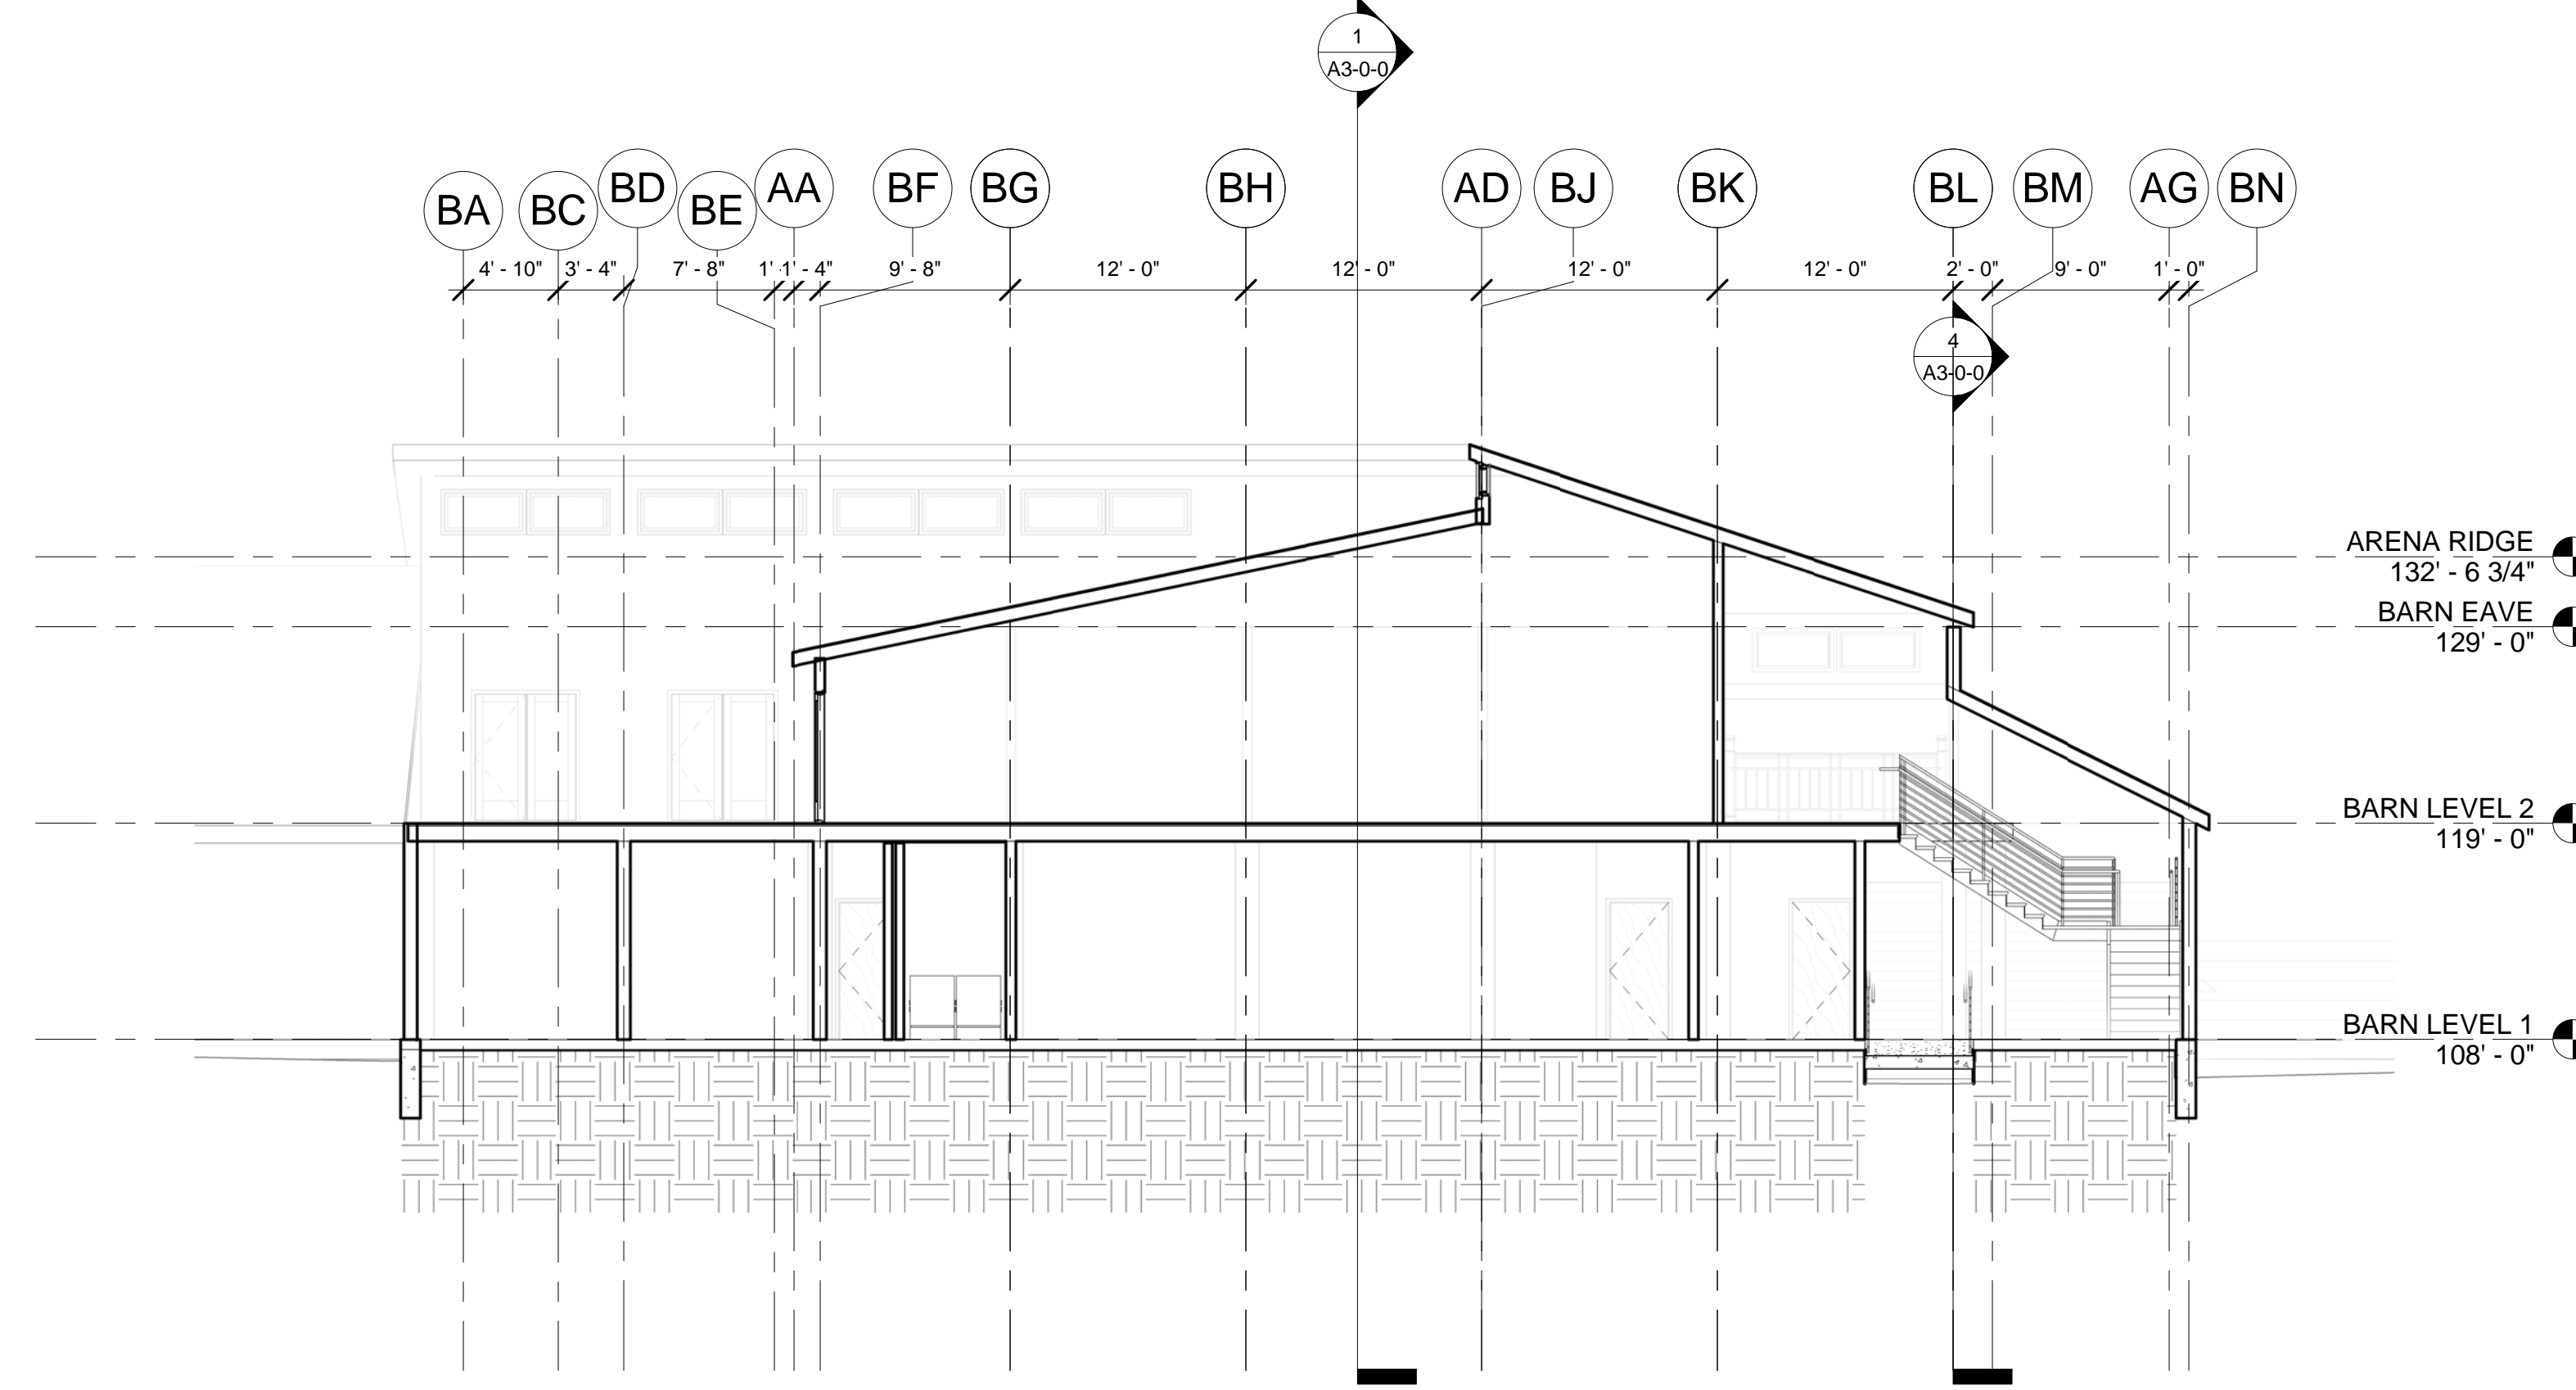

3 BUILDING SECTION 3
1/8" = 1'-0"

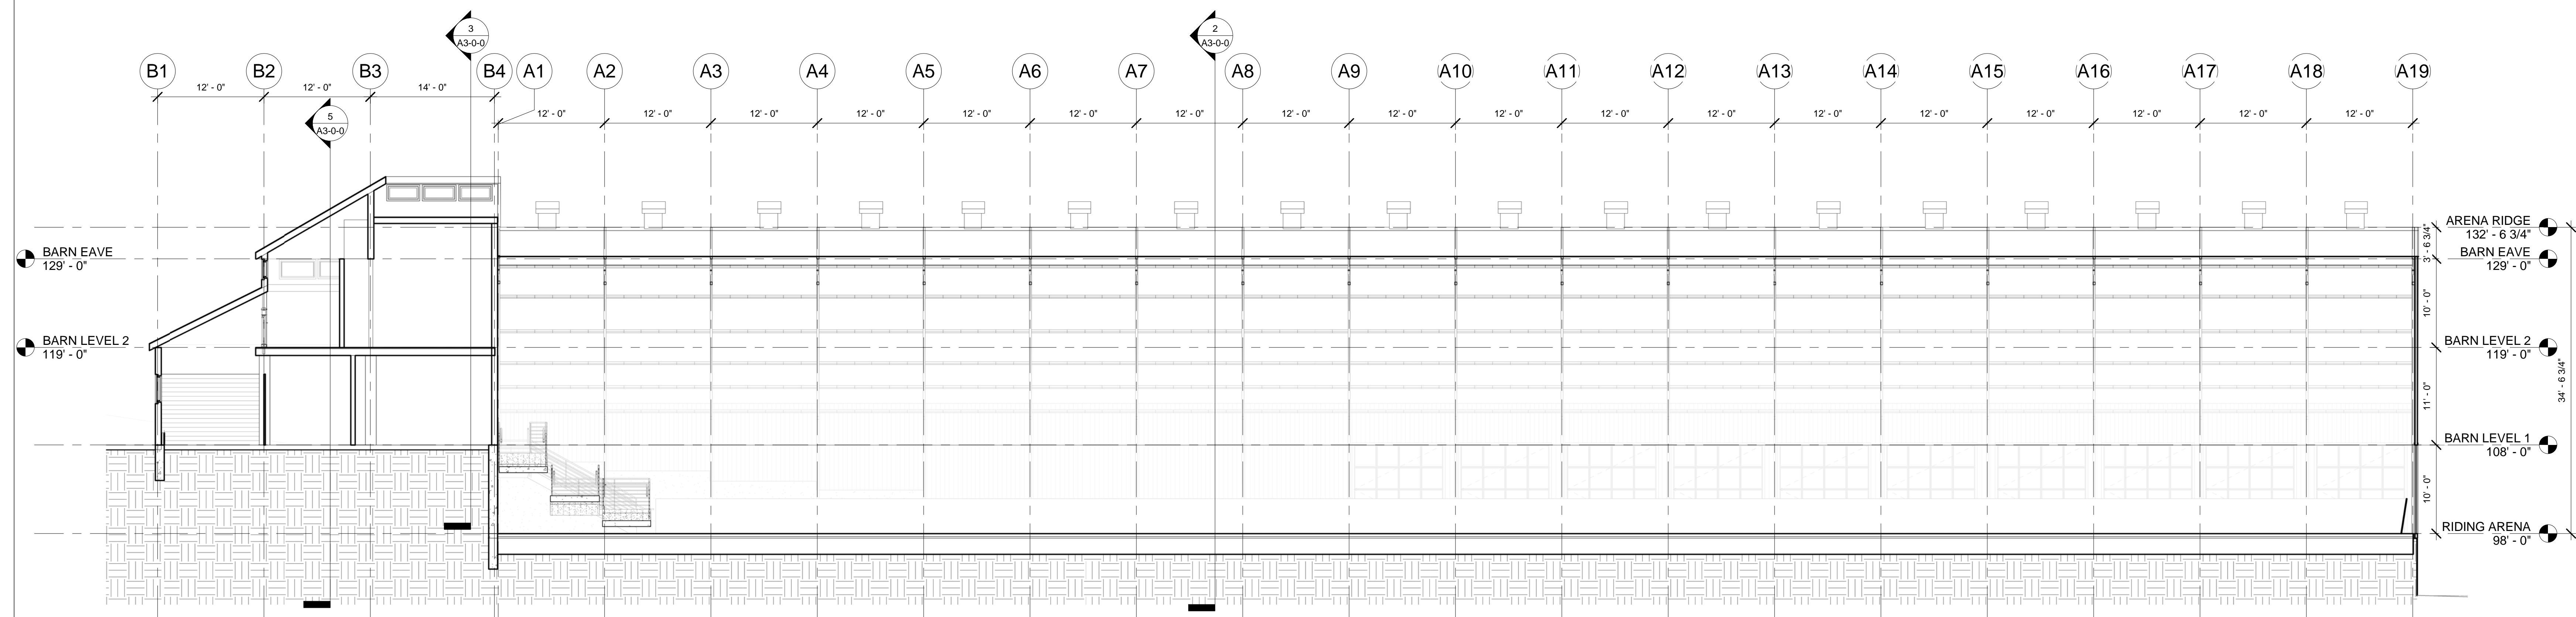

1 BUILDING SECTION 1
1/8" = 1'-0"