





COPYRIGHT 2017 JAMES T. GUARINO CONSULTING

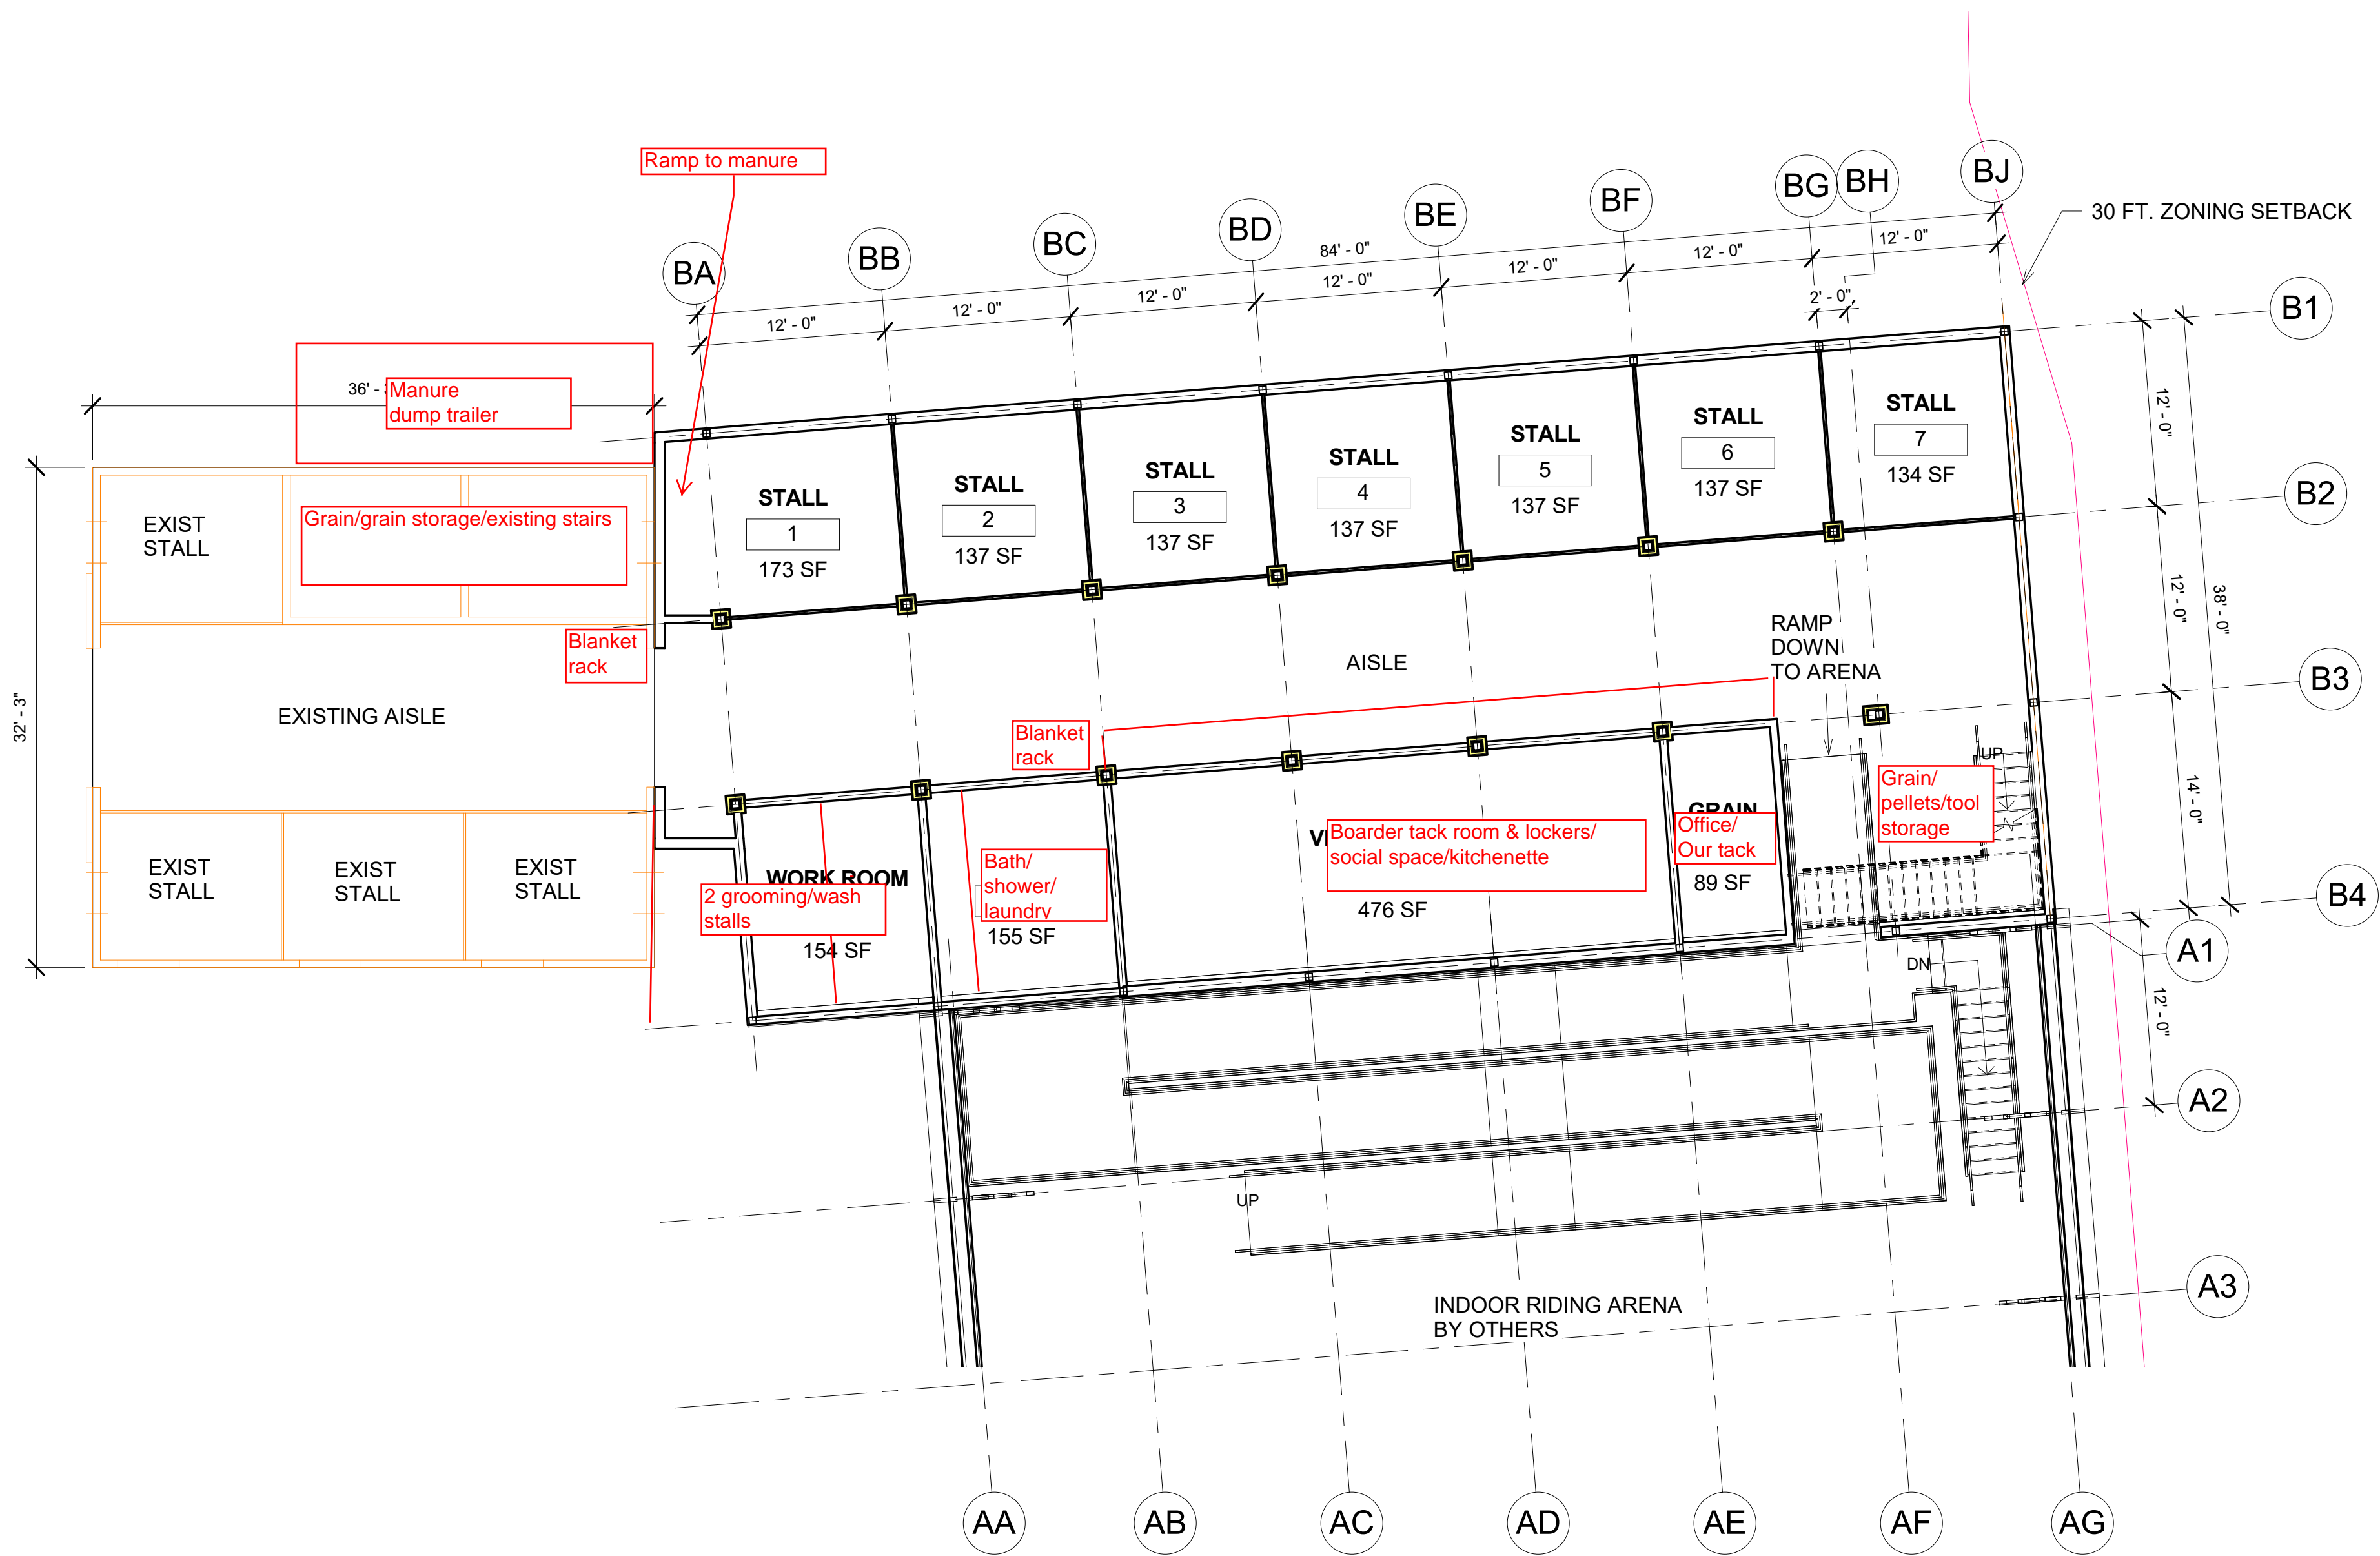

① BARN LEVEL 1 - ENLARGED  
1/8" = 1'-0"

PROJECT NORTH    MAGNETIC NORTH

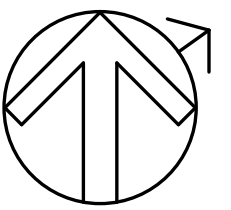

FIRST FLOOR  
BARN PLAN -  
PROGRESS

DATE: 1/30/17	DRAWING NUMBER
SCALE: 1/8" = 1'-0"	<b>PL-3</b>