


② CODE LEVEL 2  
3/32" = 1'-0"

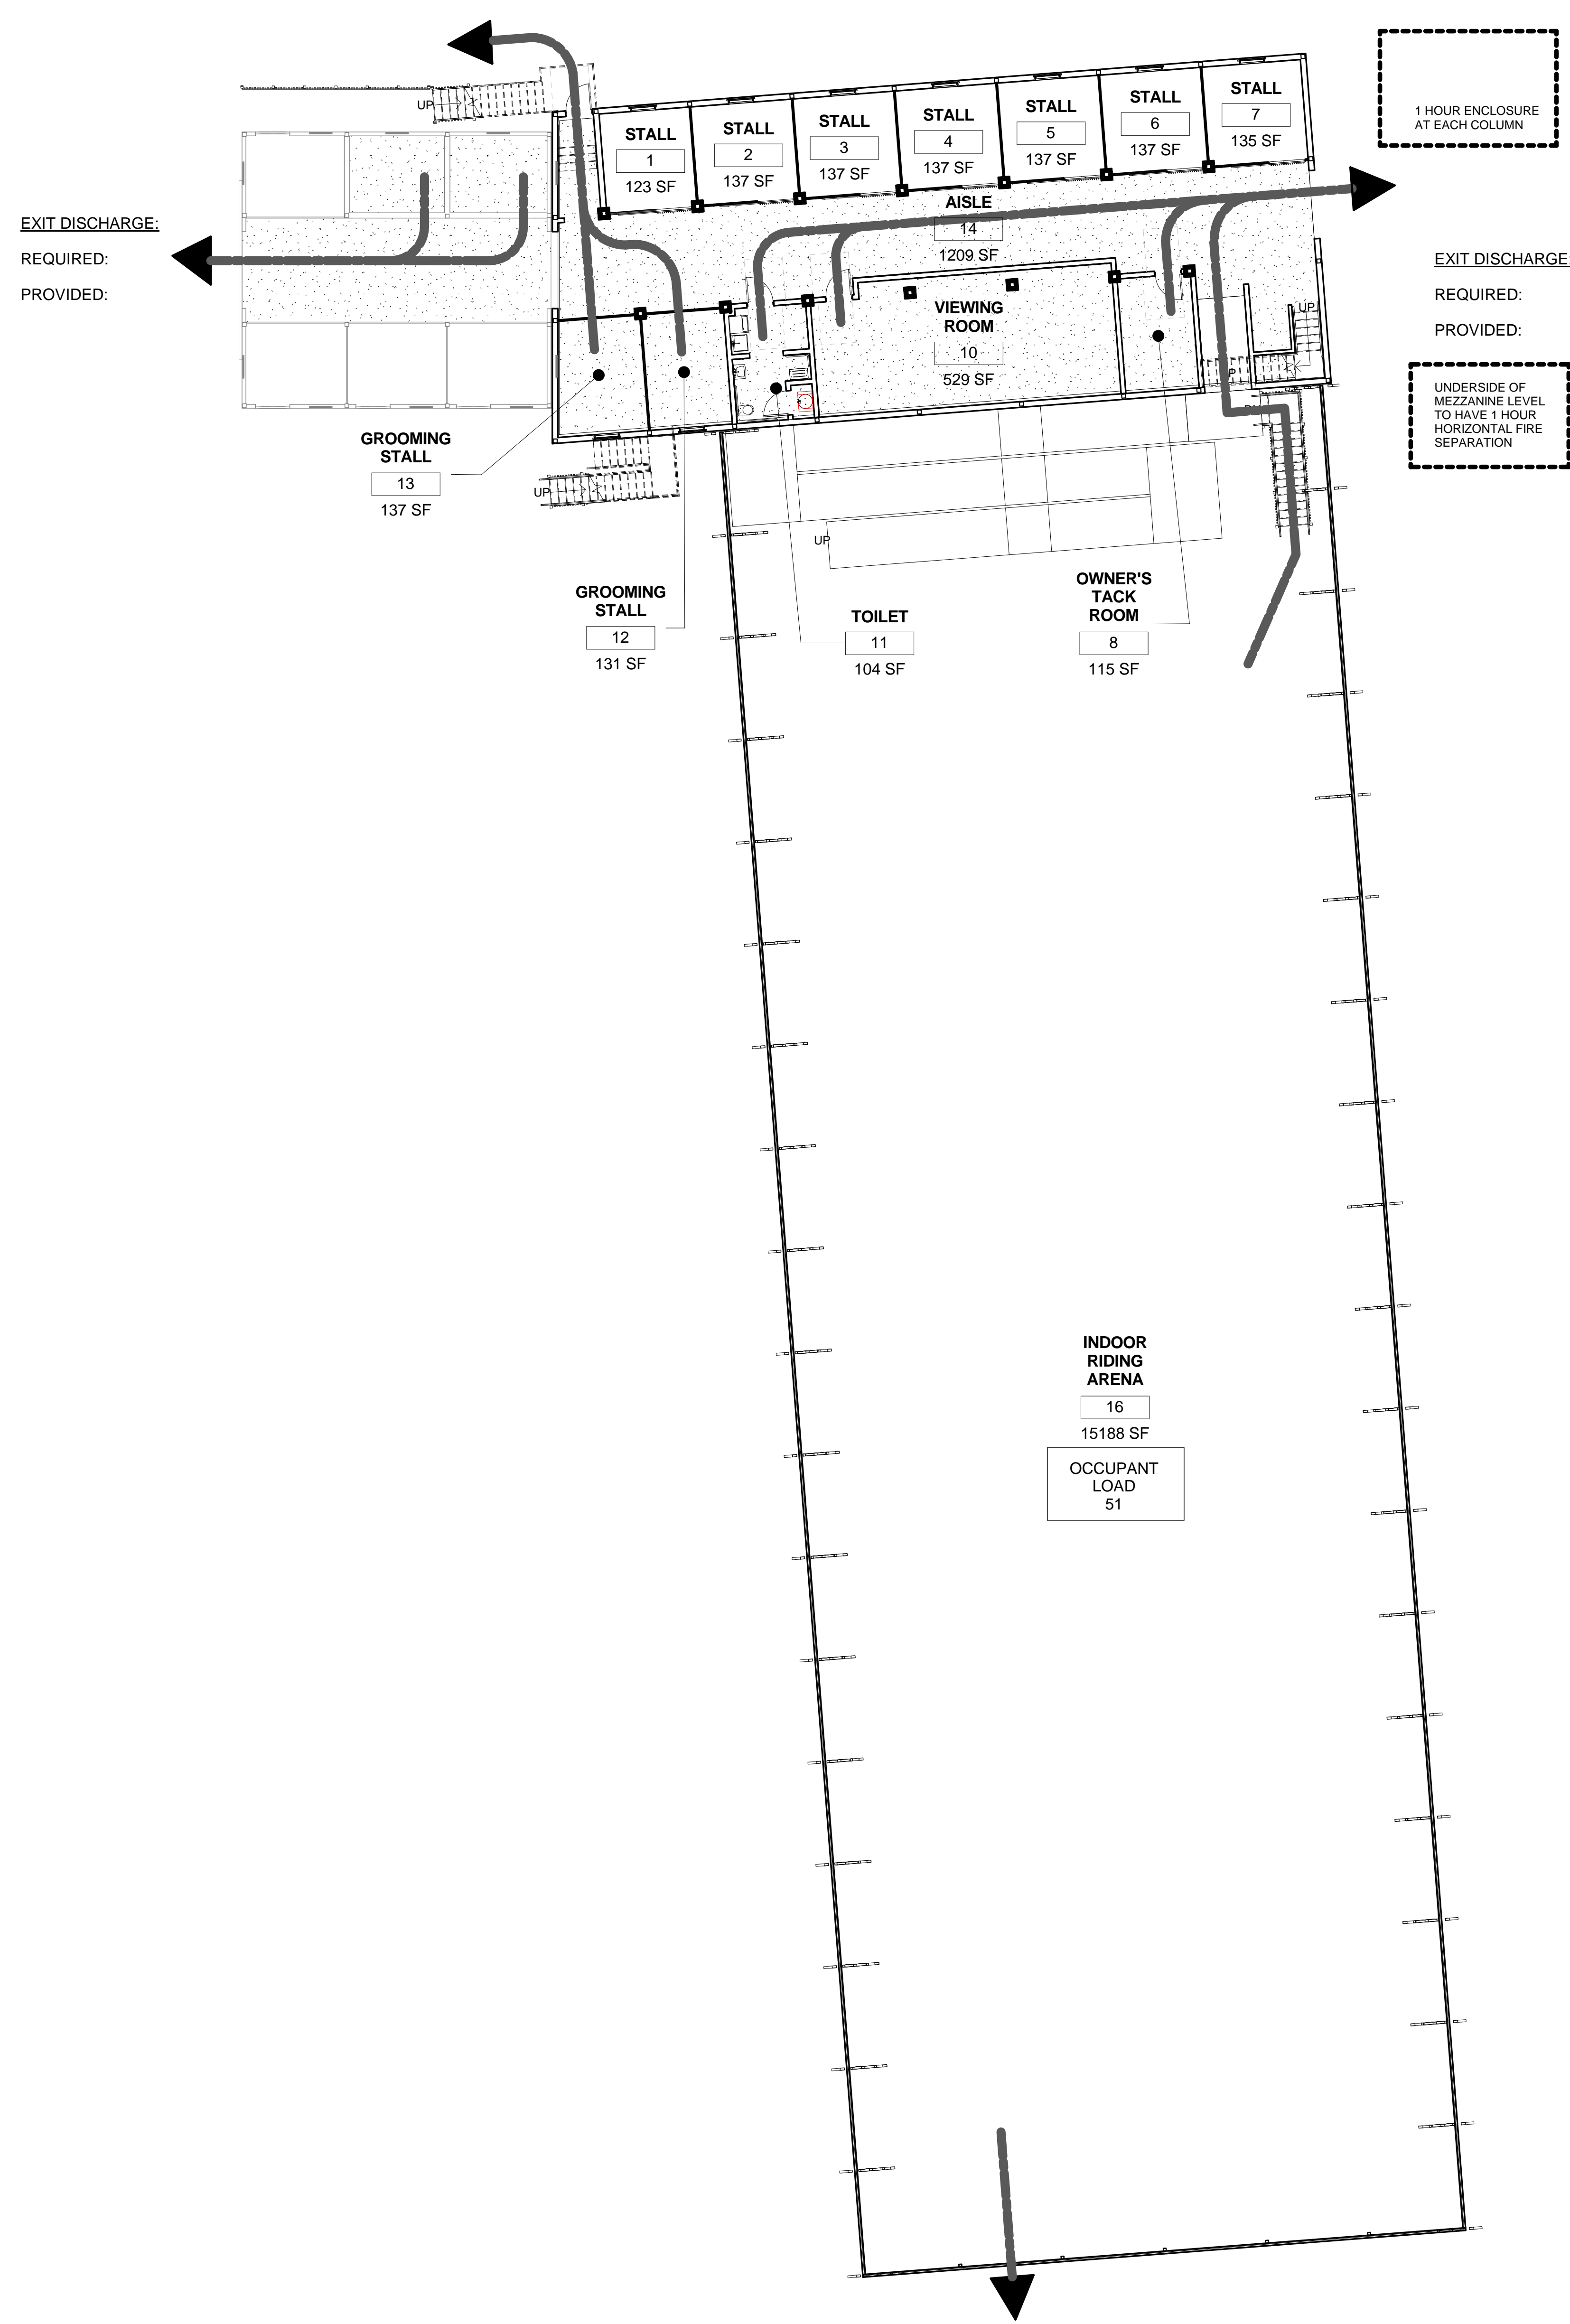

① CODE LEVEL 1  
3/32" = 1'-0"

**JAMES T. GUARINO CONSULTING**

James T. Guarino, AIA, NCARB - Architect

- Architecture
- Building Information Modeling

60 North Main Street  
Sherborn, Massachusetts 01770-1513  
Tel: 617-699-0991 email: jtguarino@gmail.com  
www.jamestguarino.com


**WILDSTAR FARM EQUESTRIAN FACILITY**

SHERRORN MASSACHUSETTS

Polly Kornblith and Michael Newman  
18 Nason Hill Lane  
Sherborn, Massachusetts, 01770

© COPYRIGHT 2017 JAMES T. GUARINO CONSULTING.

Design Development  
Progress Print

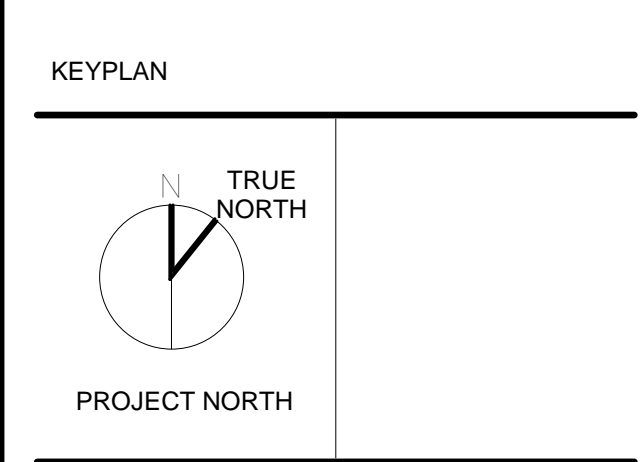

**CODE SUMMARY**

Scale: 3/32" = 1'-0"  
Job No.: 17001.00  
Drawn By: JTG  
Date: 03/19/17

**A0-0-2**