

WILDSTAR FARM EQUESTRIAN FACILITY


SHERBORN MASSACHUSETTS




Polly Kornblith and Michael Newman
19 Nason Hill Lane
Sherborn, Massachusetts, 01770

© COPYRIGHT 2017 JAMES T. GUARINO CONSULTING.

Design Development
Progress Print

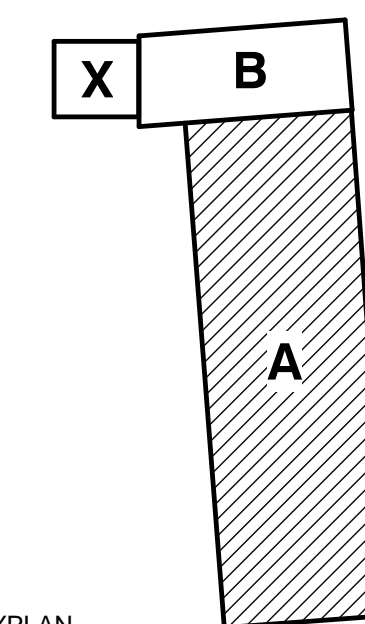

KEYPLAN


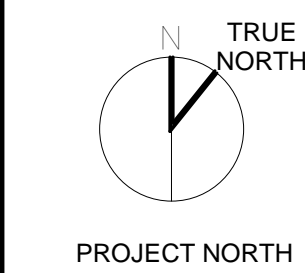


PROJECT NORTH

INDOOR RIDING ARENA LEVEL

Scale: 1/8" = 1'-0"
Job No.: 17001.00
Drawn By: JTG
Date: 03/19/17

A1-0-1

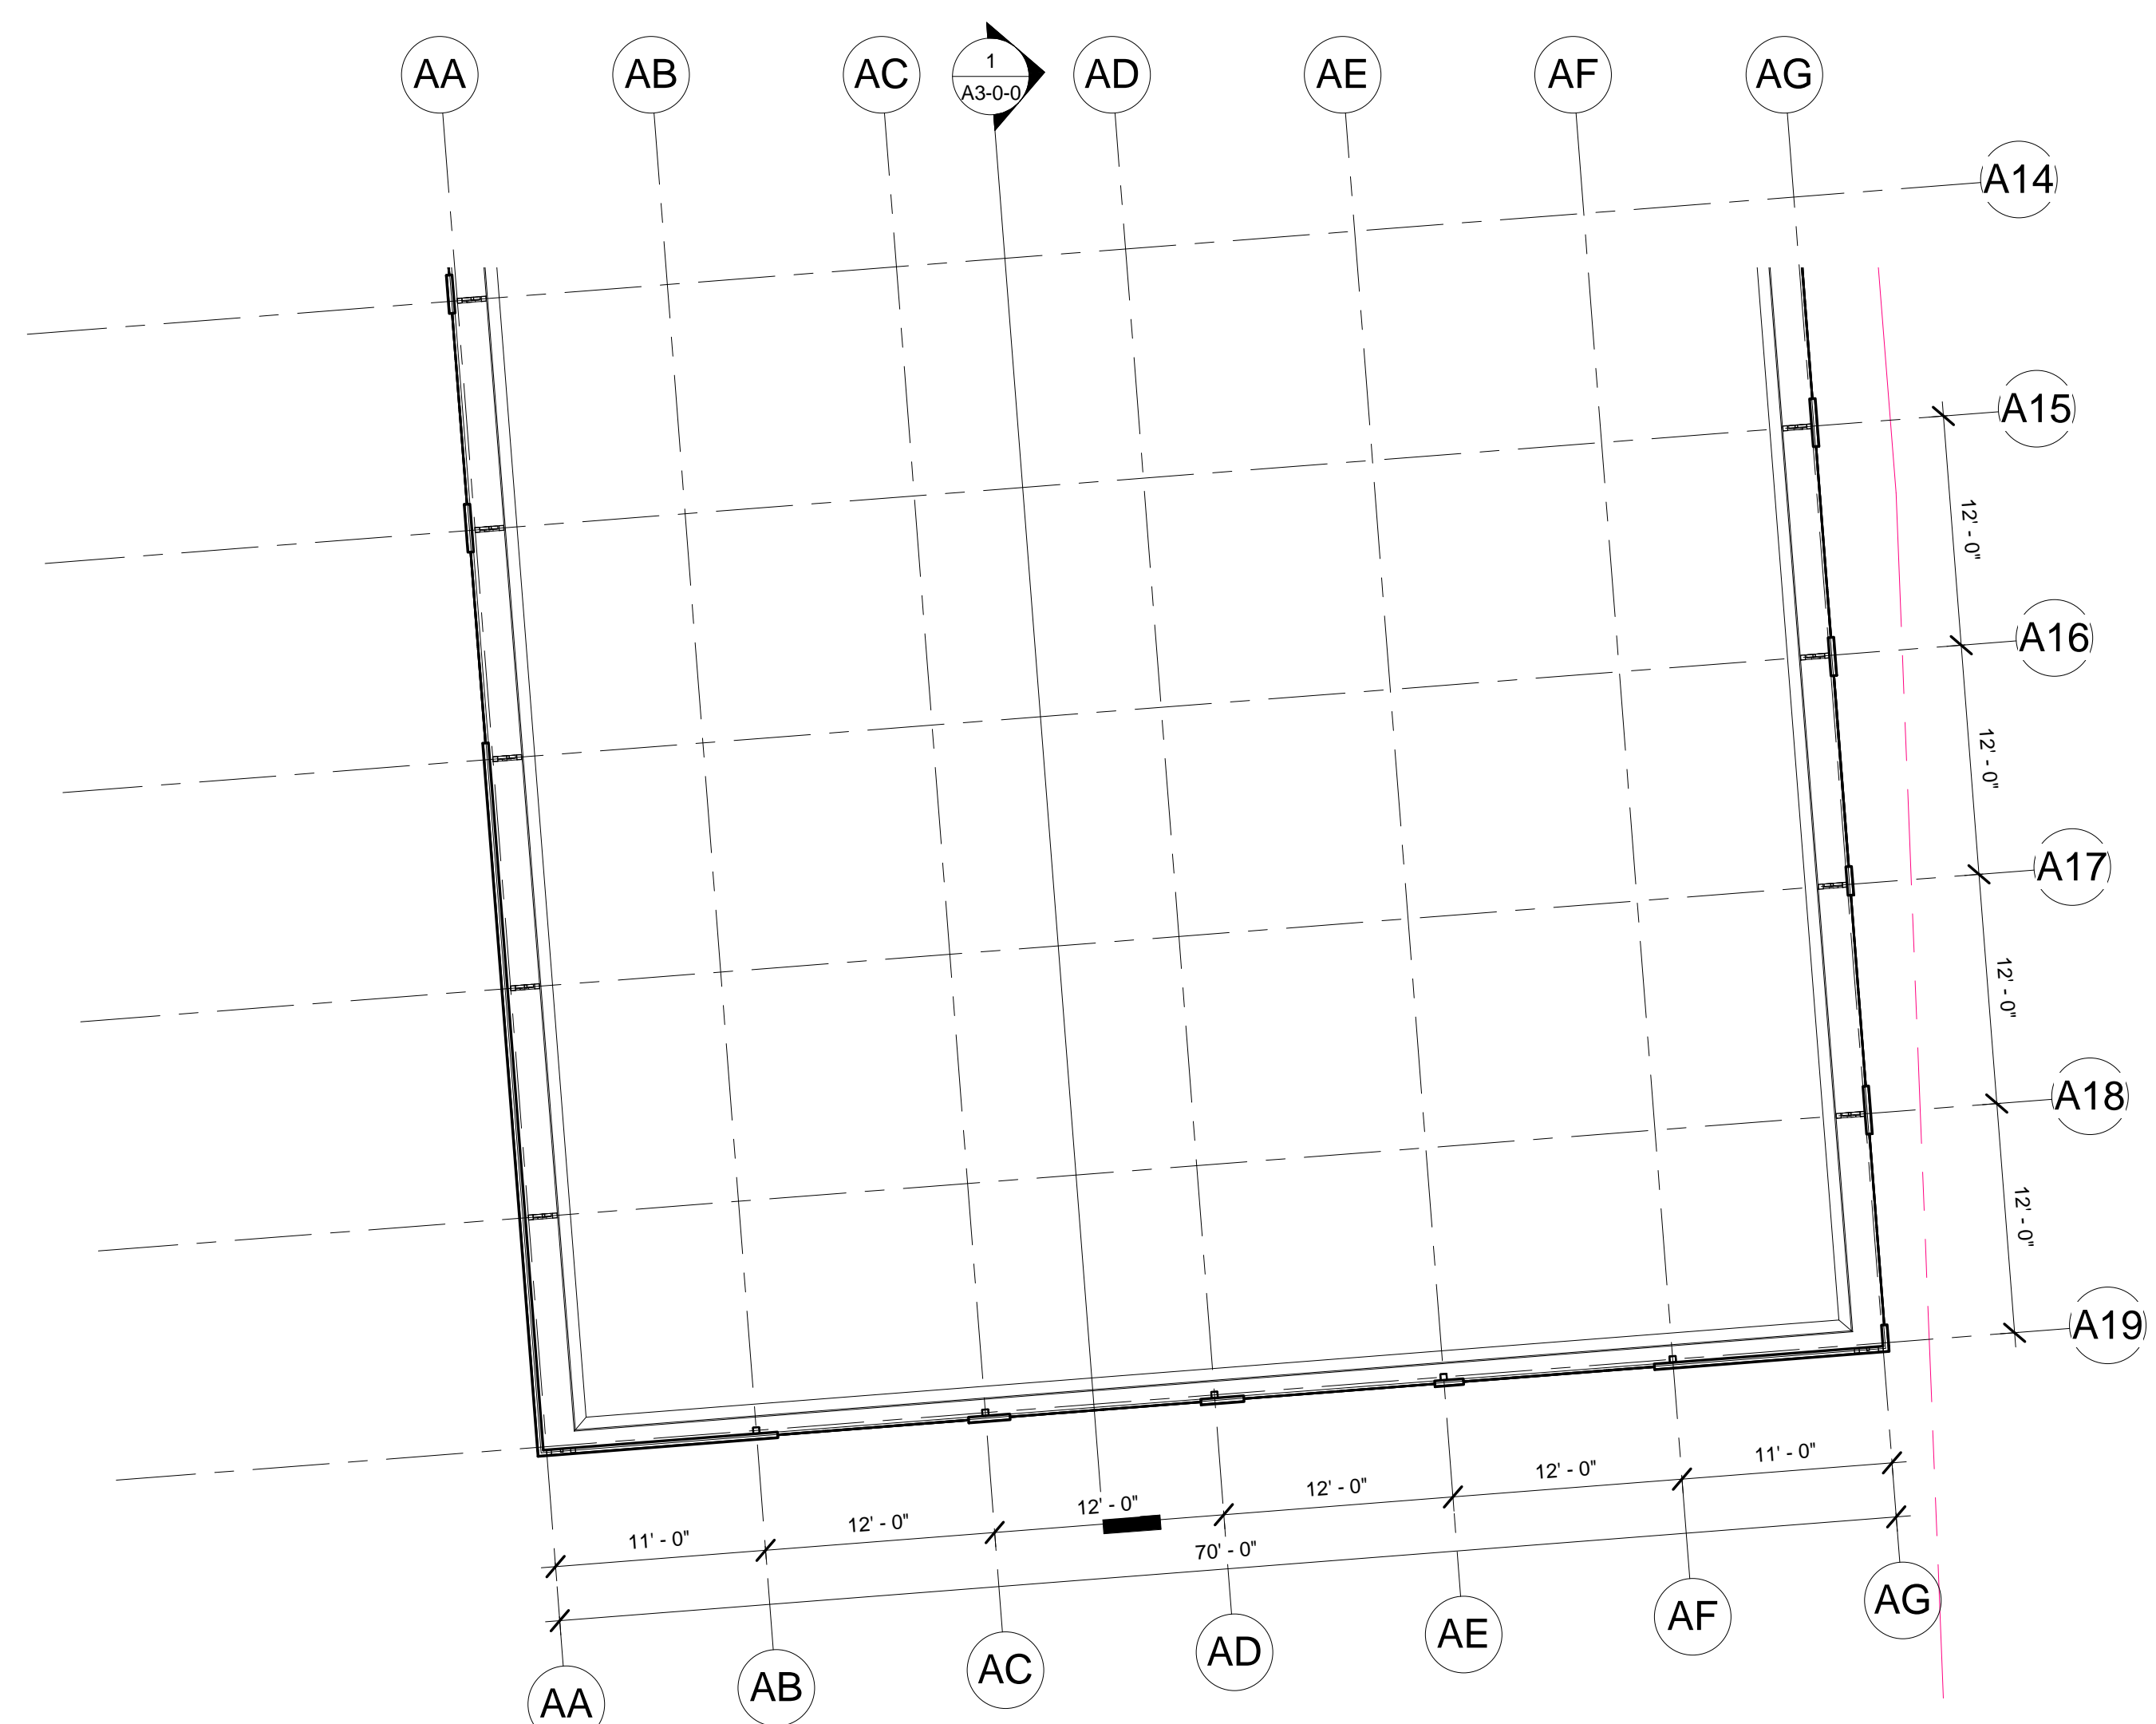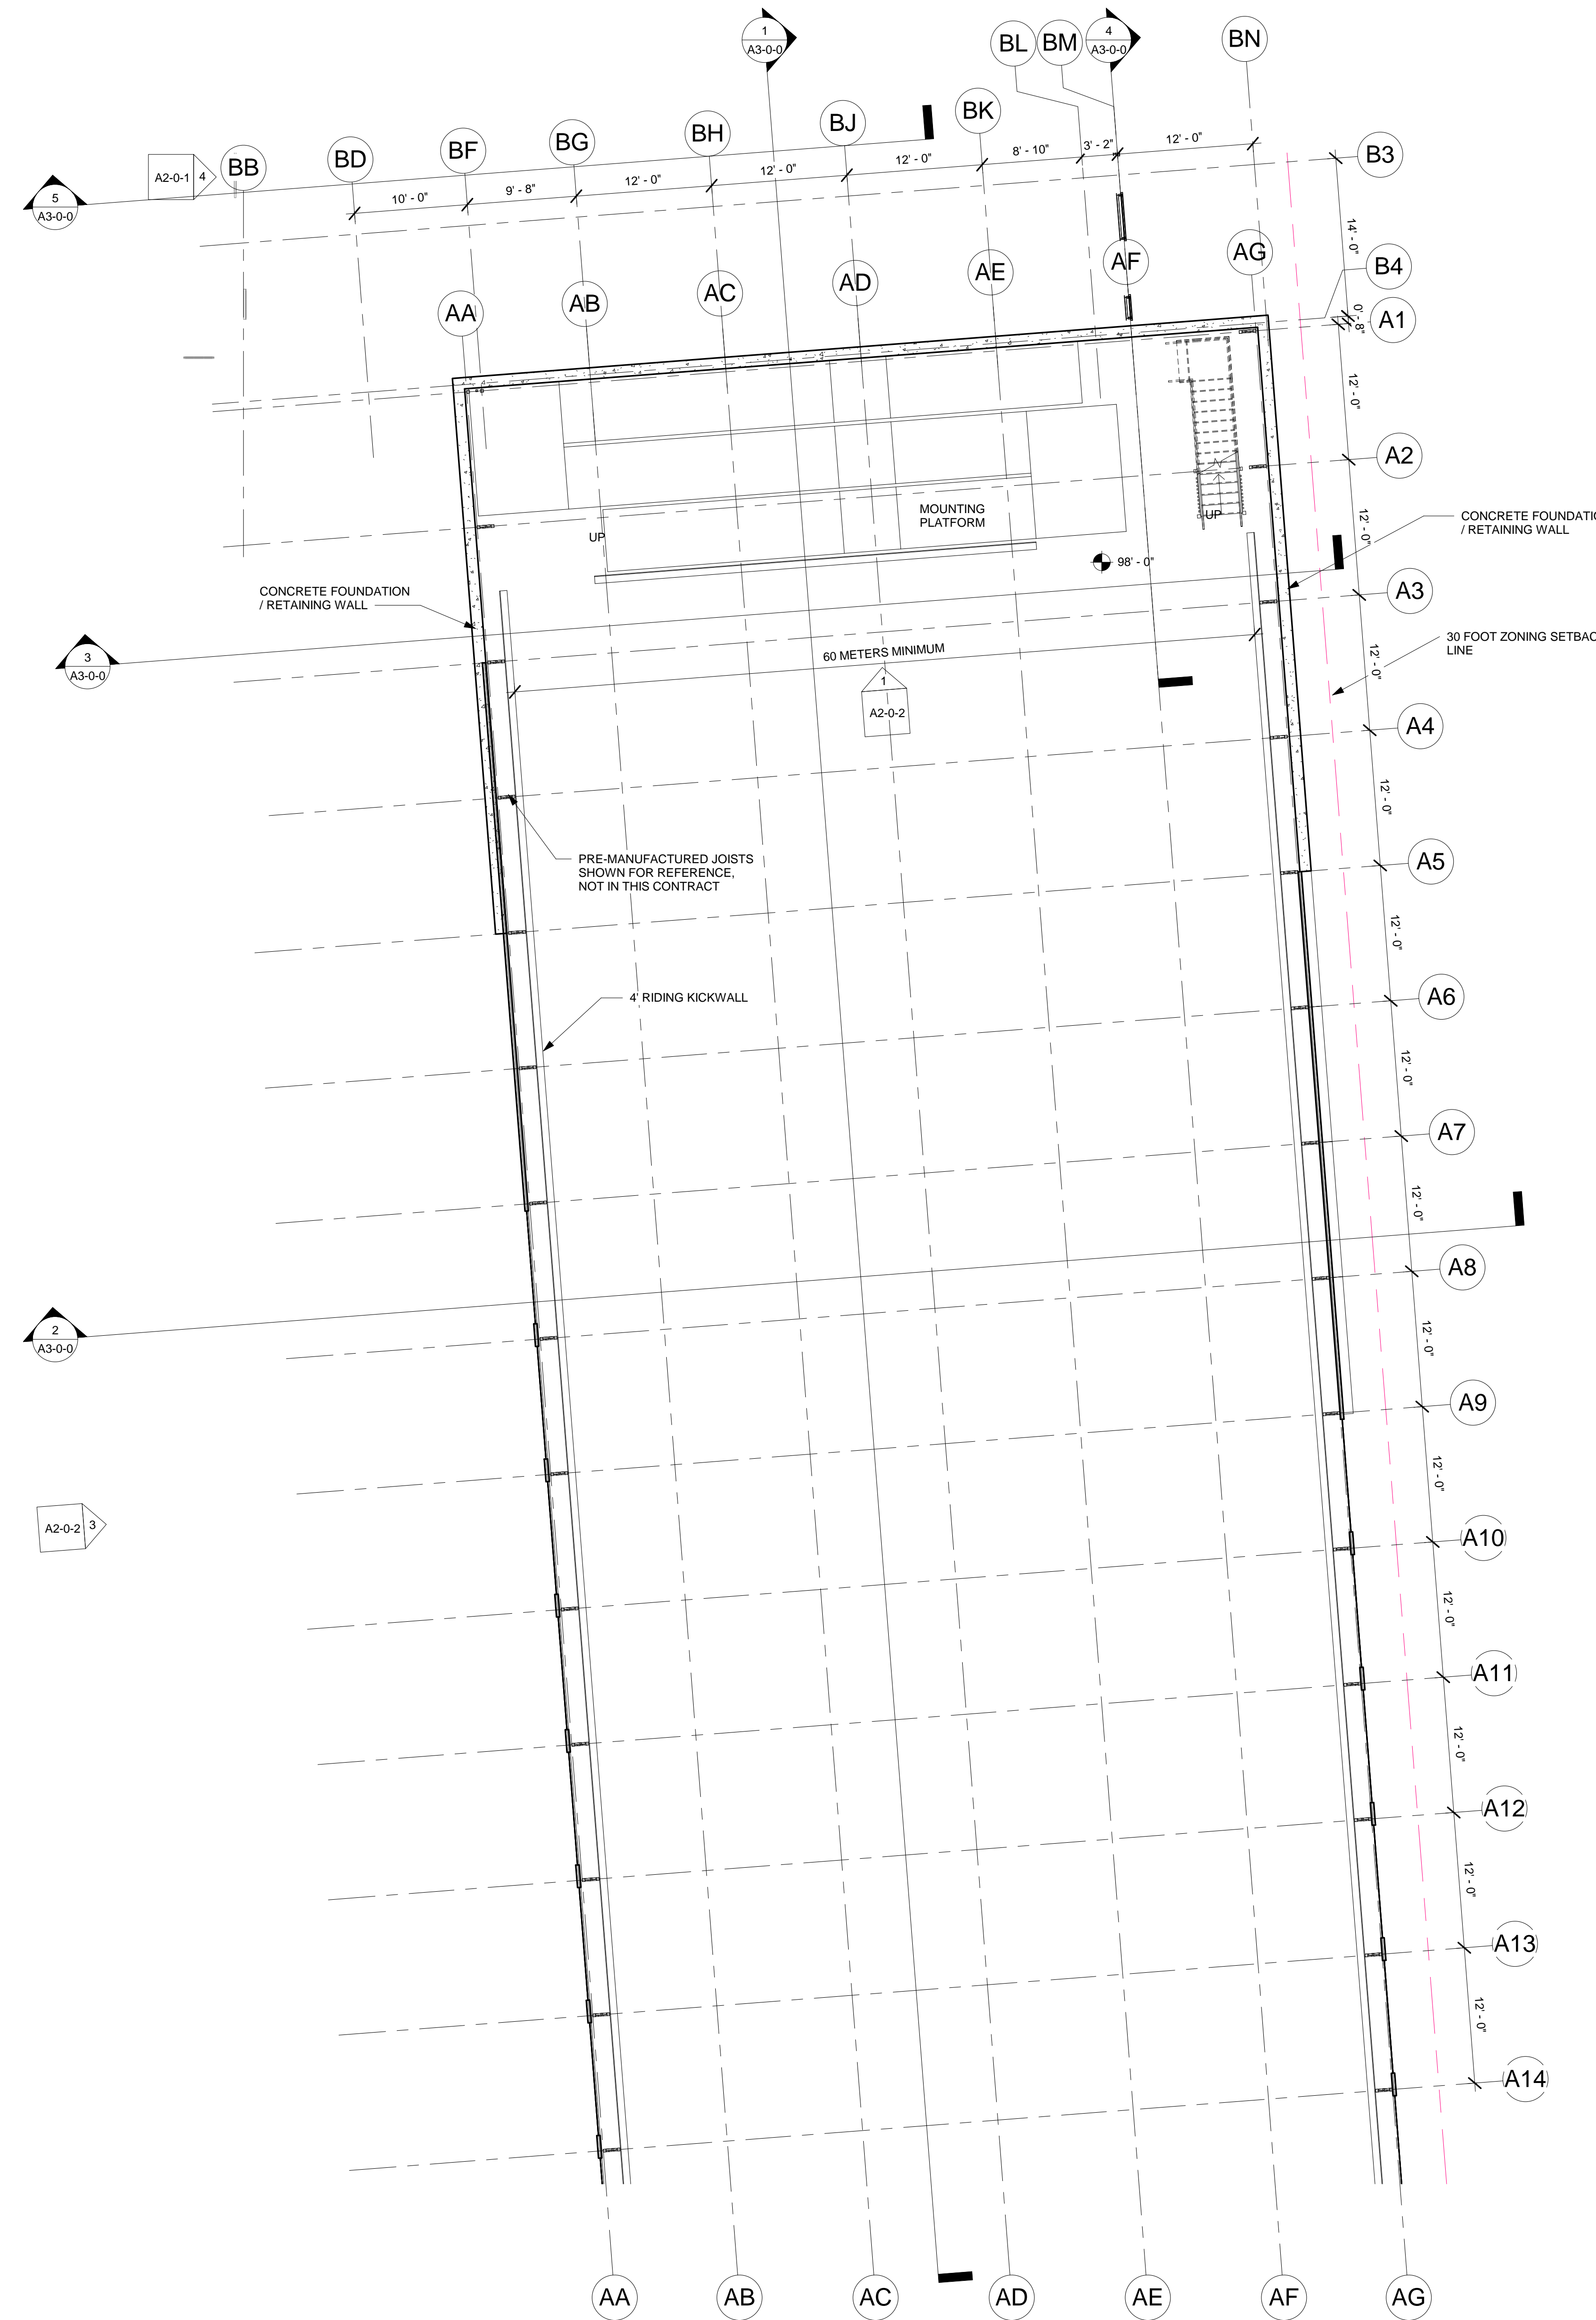

INDOOR RIDING ARENA LEVEL (SOUTH END)
1/8" = 1'-0"

INDOOR RIDING ARENA LEVEL
1/8" = 1'-0"