


WILDSTAR FARM EQUESTRIAN FACILITY

SHERBORN MASSACHUSETTS




Polly Kornblith and Michael Newman
19 Nason Hill Lane
Sherborn, Massachusetts, 01770

Design Development
Progress Print

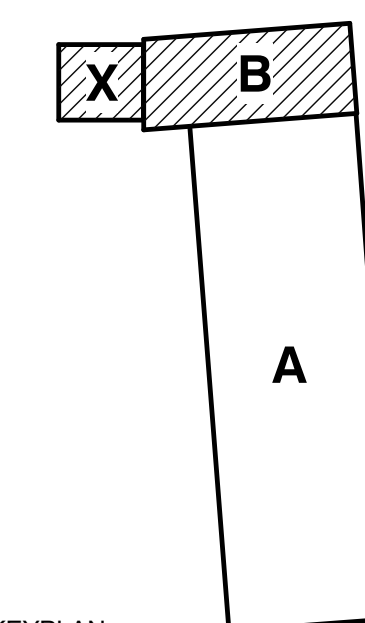


KEYPLAN

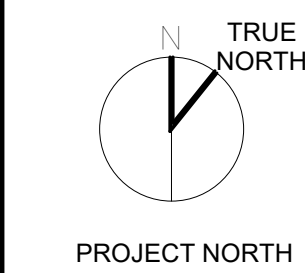

BARN LEVEL 1 - ENLARGED PLAN

Scale: 1/4" = 1'-0"
Job No.: 17001.00
Drawn By: JTG
Date: 03/19/17

A10-2

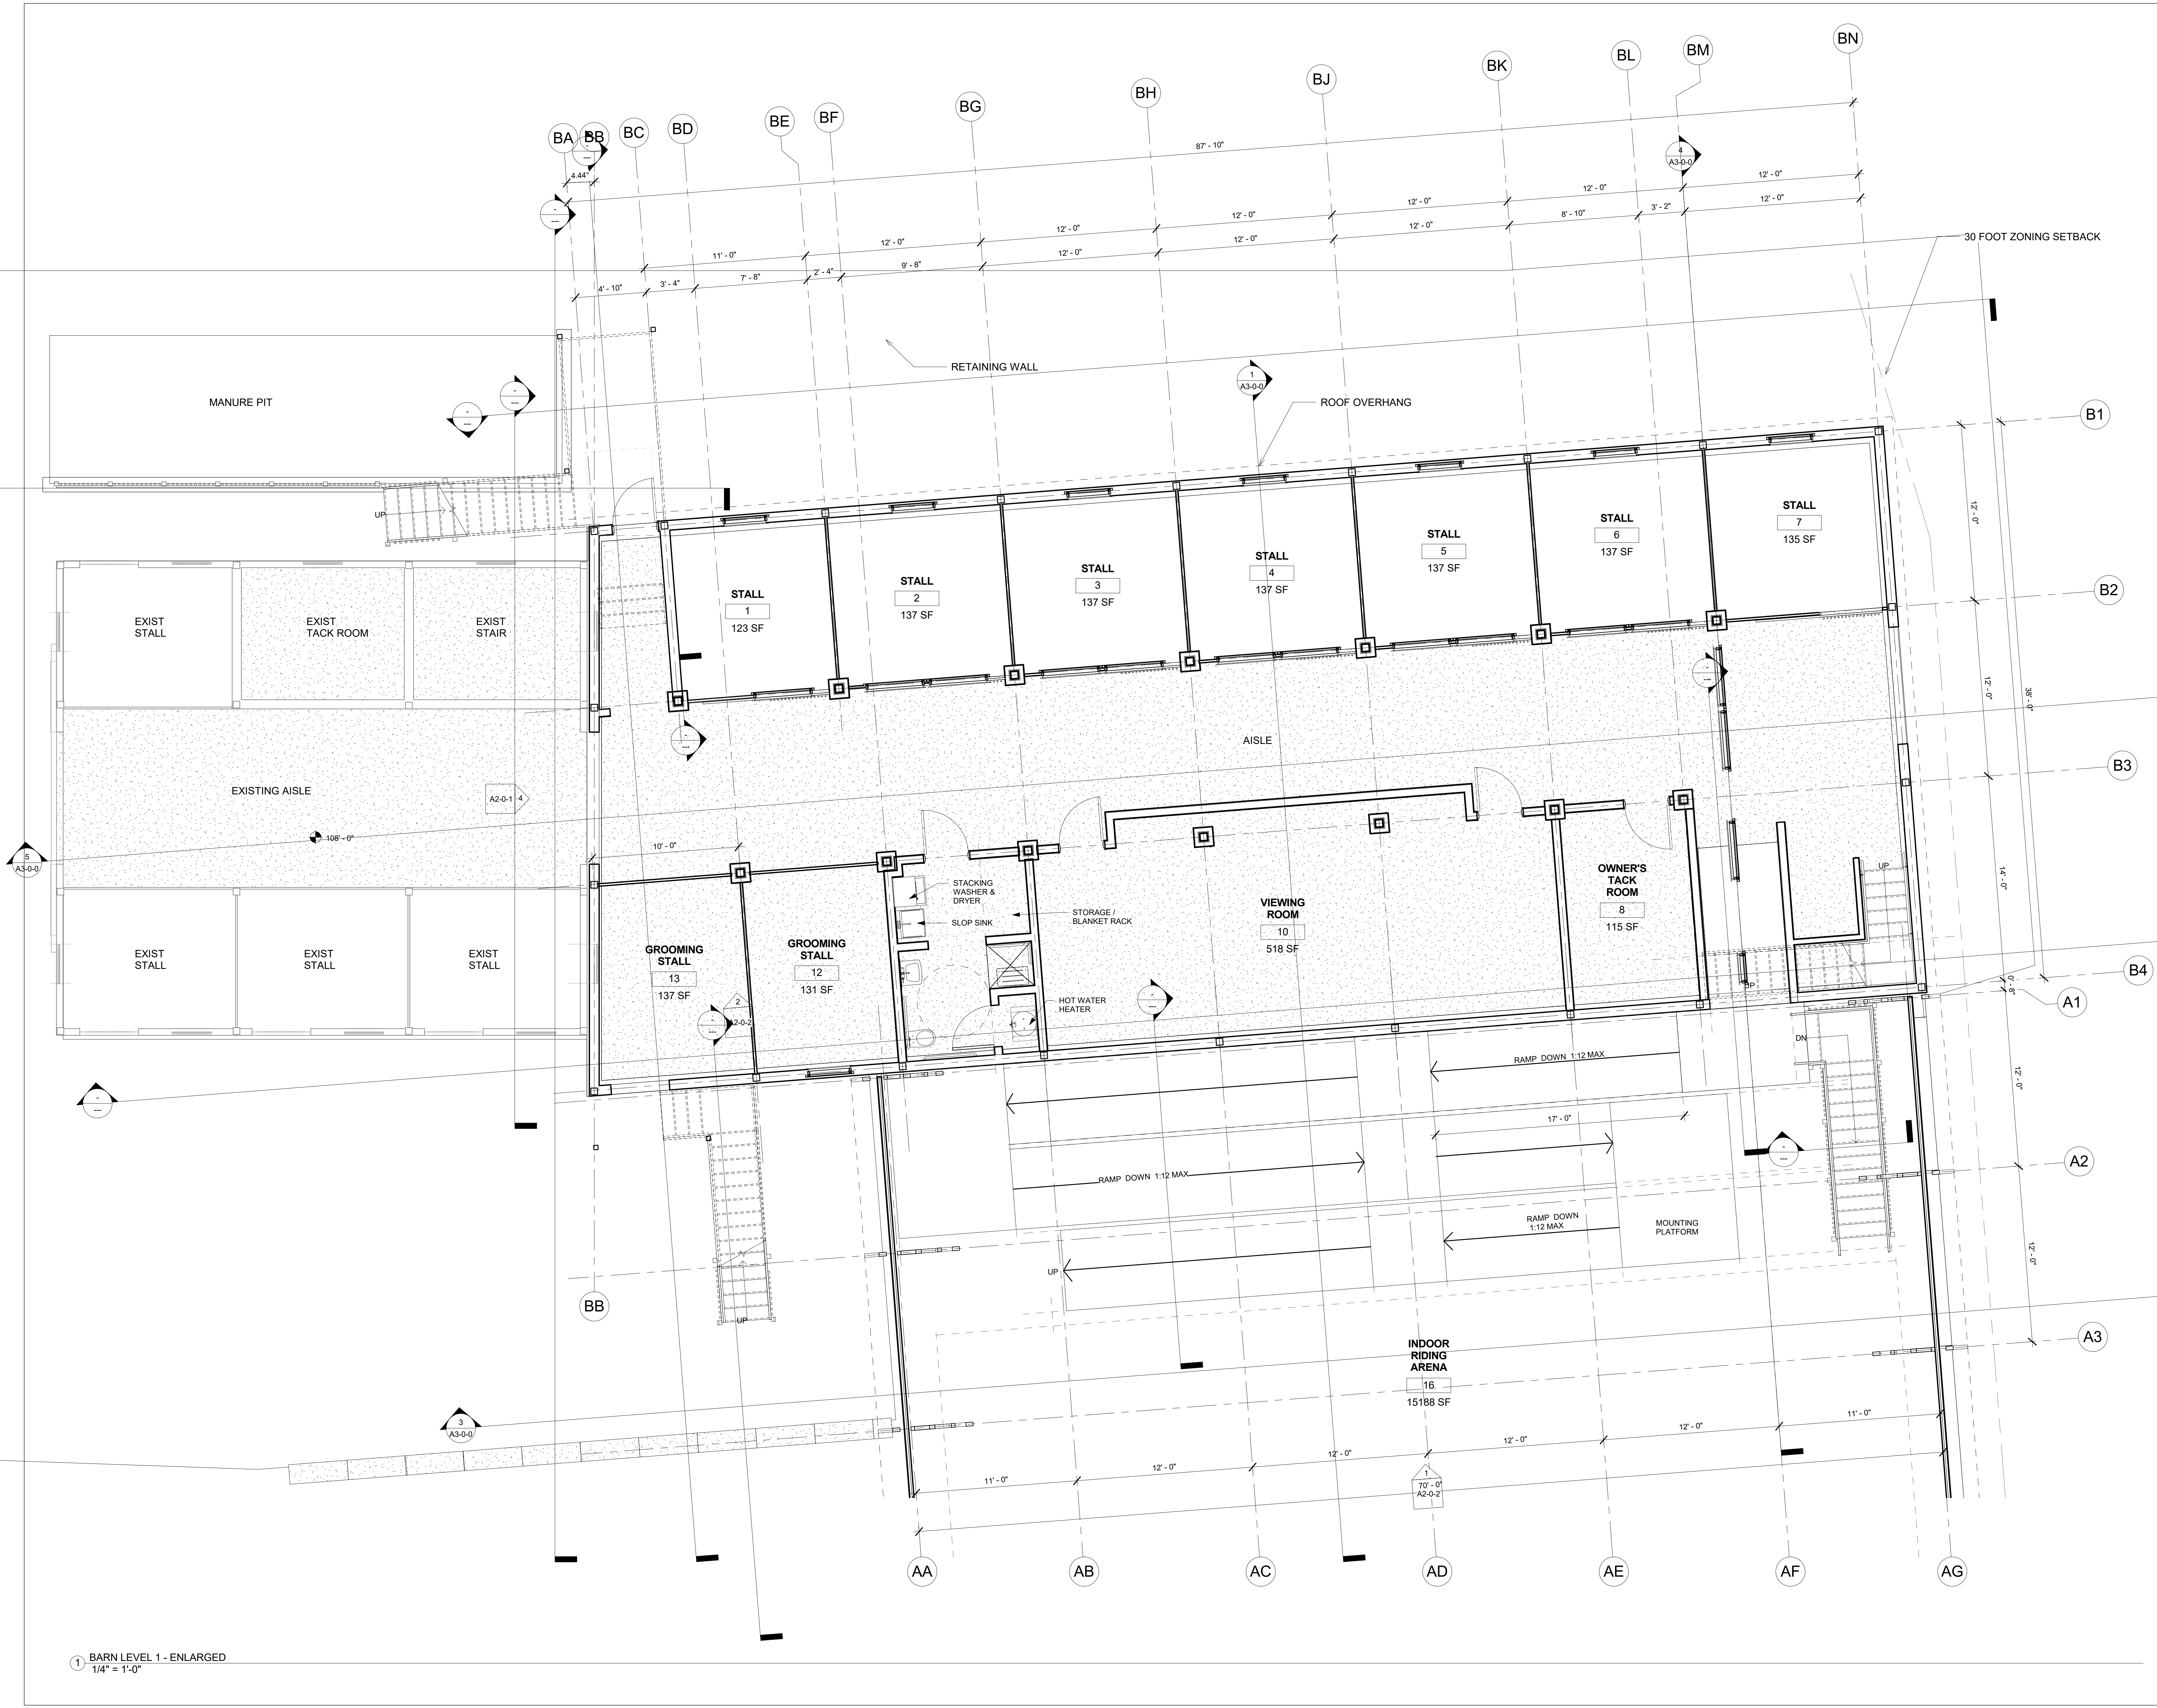

© COPYRIGHT 2017 JAMES T. GUARINO CONSULTING