


WILDSTAR FARM EQUESTRIAN FACILITY

SHERRORN MASSACHUSETTS



Polly Kornblith and Michael Newman
 19 Nason Hill Lane
 Sherborn, Massachusetts, 01770


© COPYRIGHT 2017 JAMES T. GUARINO CONSULTING.

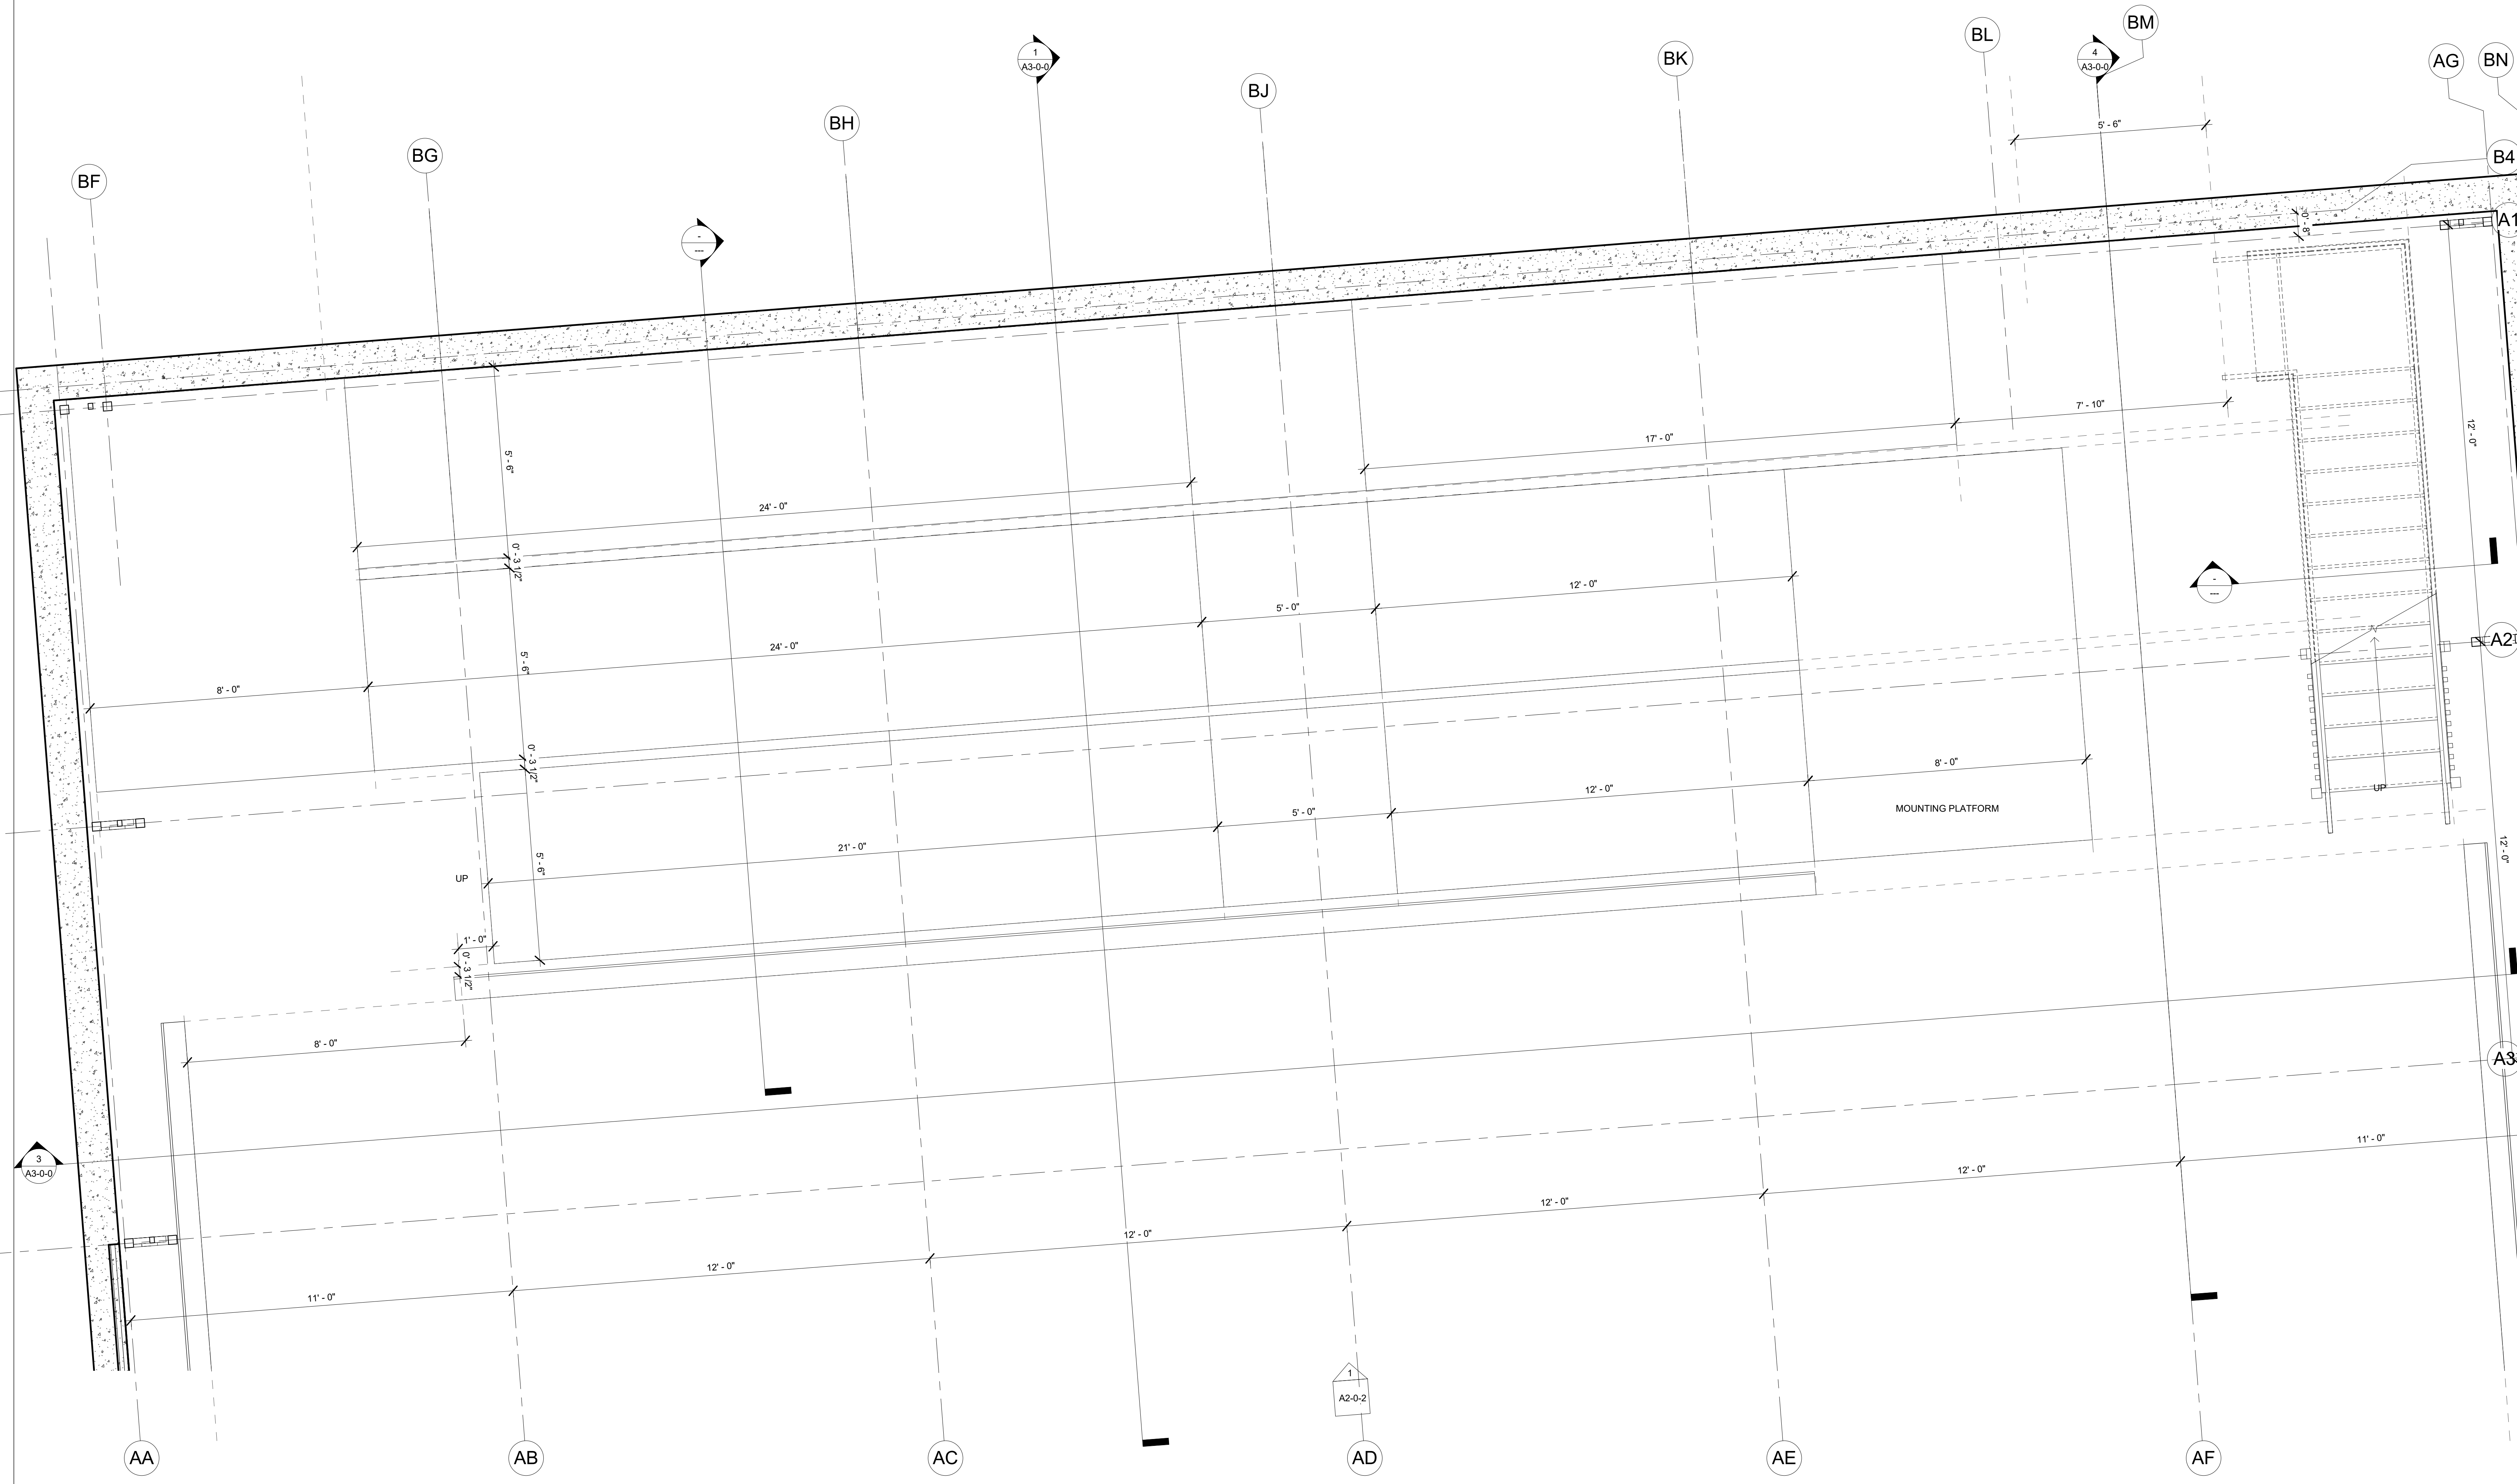

1 RAMP ENLARGED PLAN
 1/2" = 1'-0"

Design Development
 Progress Print

KEYPLAN

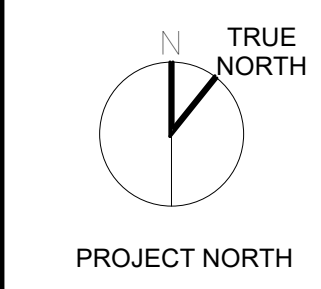

ENLARGED RAMP AND STAIR PLAN

Scale: 1/2" = 1'-0"
 Job No.: 17001.00
 Drawn By: JTG
 Date: 03/19/17

A7-0-1