


**WILDSTAR FARM EQUESTRIAN FACILITY**

SHERORN MASSACHUSETTS




Polly Kornblith and Michael Newman  
19 Nason Hill Lane  
Sherborn, Massachusetts, 01770

Design Development  
Progress Print

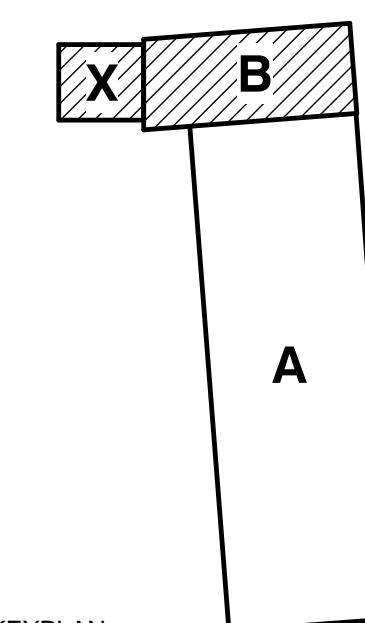


KEYPLAN

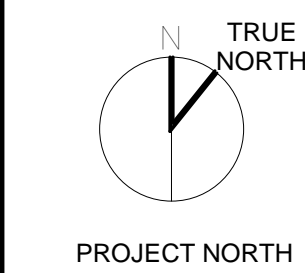

**BARN LEVEL 1 - ENLARGED PLAN**

Scale: 1/4" = 1'-0"  
Job No.: 17001.00  
Drawn By: JTG  
Date: 04/22/17

**A10-2**

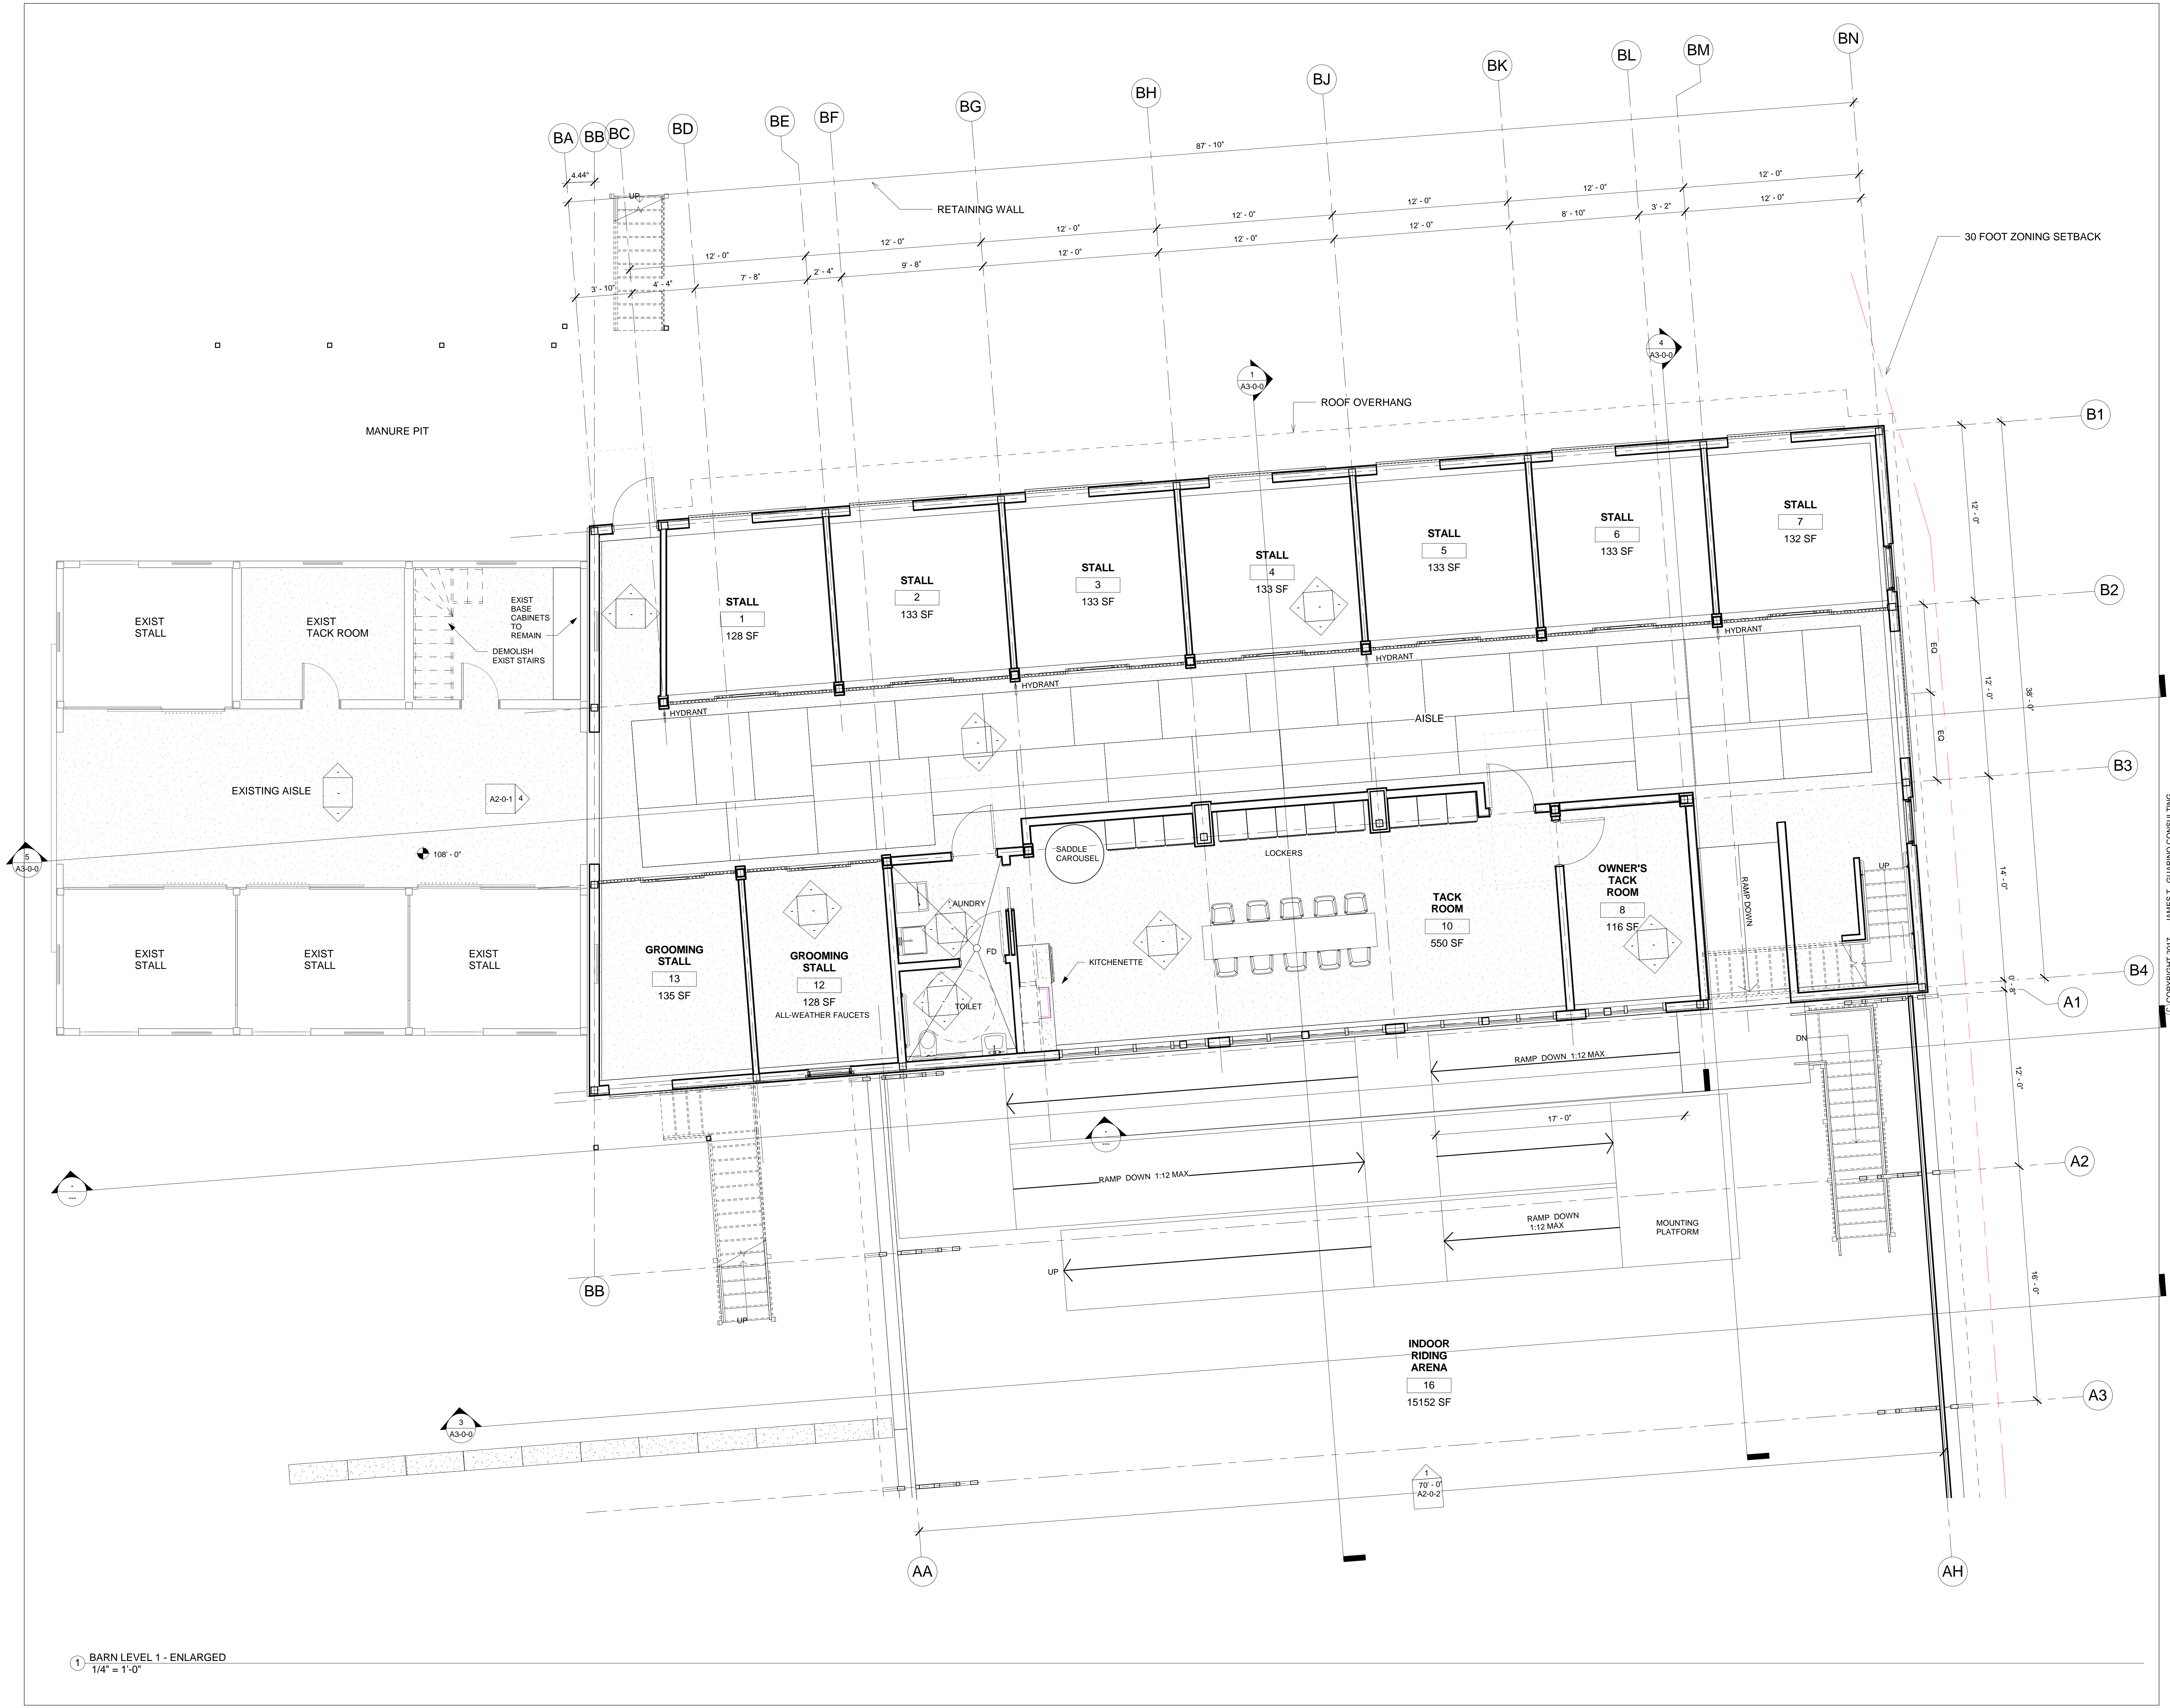

1 BARN LEVEL 1 - ENLARGED  
1/4" = 1'-0"

© COPYRIGHT 2017 JAMES T. GUARINO CONSULTING.