

**WILDSTAR FARM EQUESTRIAN FACILITY**



SHERBORN MASSACHUSETTS



Polly Kornblith and Michael Newman  
16 Nason Hill Lane  
Sherborn, Massachusetts, 01770

© COPYRIGHT 2017 JAMES T. GUARINO CONSULTING.


Progress Print

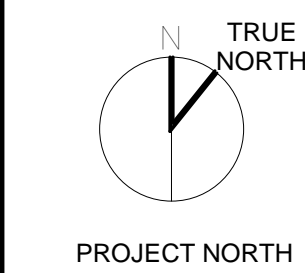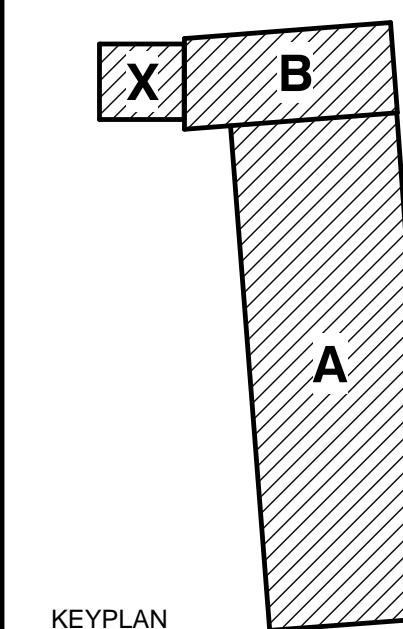


**BUILDING SECTIONS**

Scale: 1/8" = 1'-0"  
Job No.: 17001.00  
Drawn By: JTG  
Date: 04/26/17


**A3-0-0**

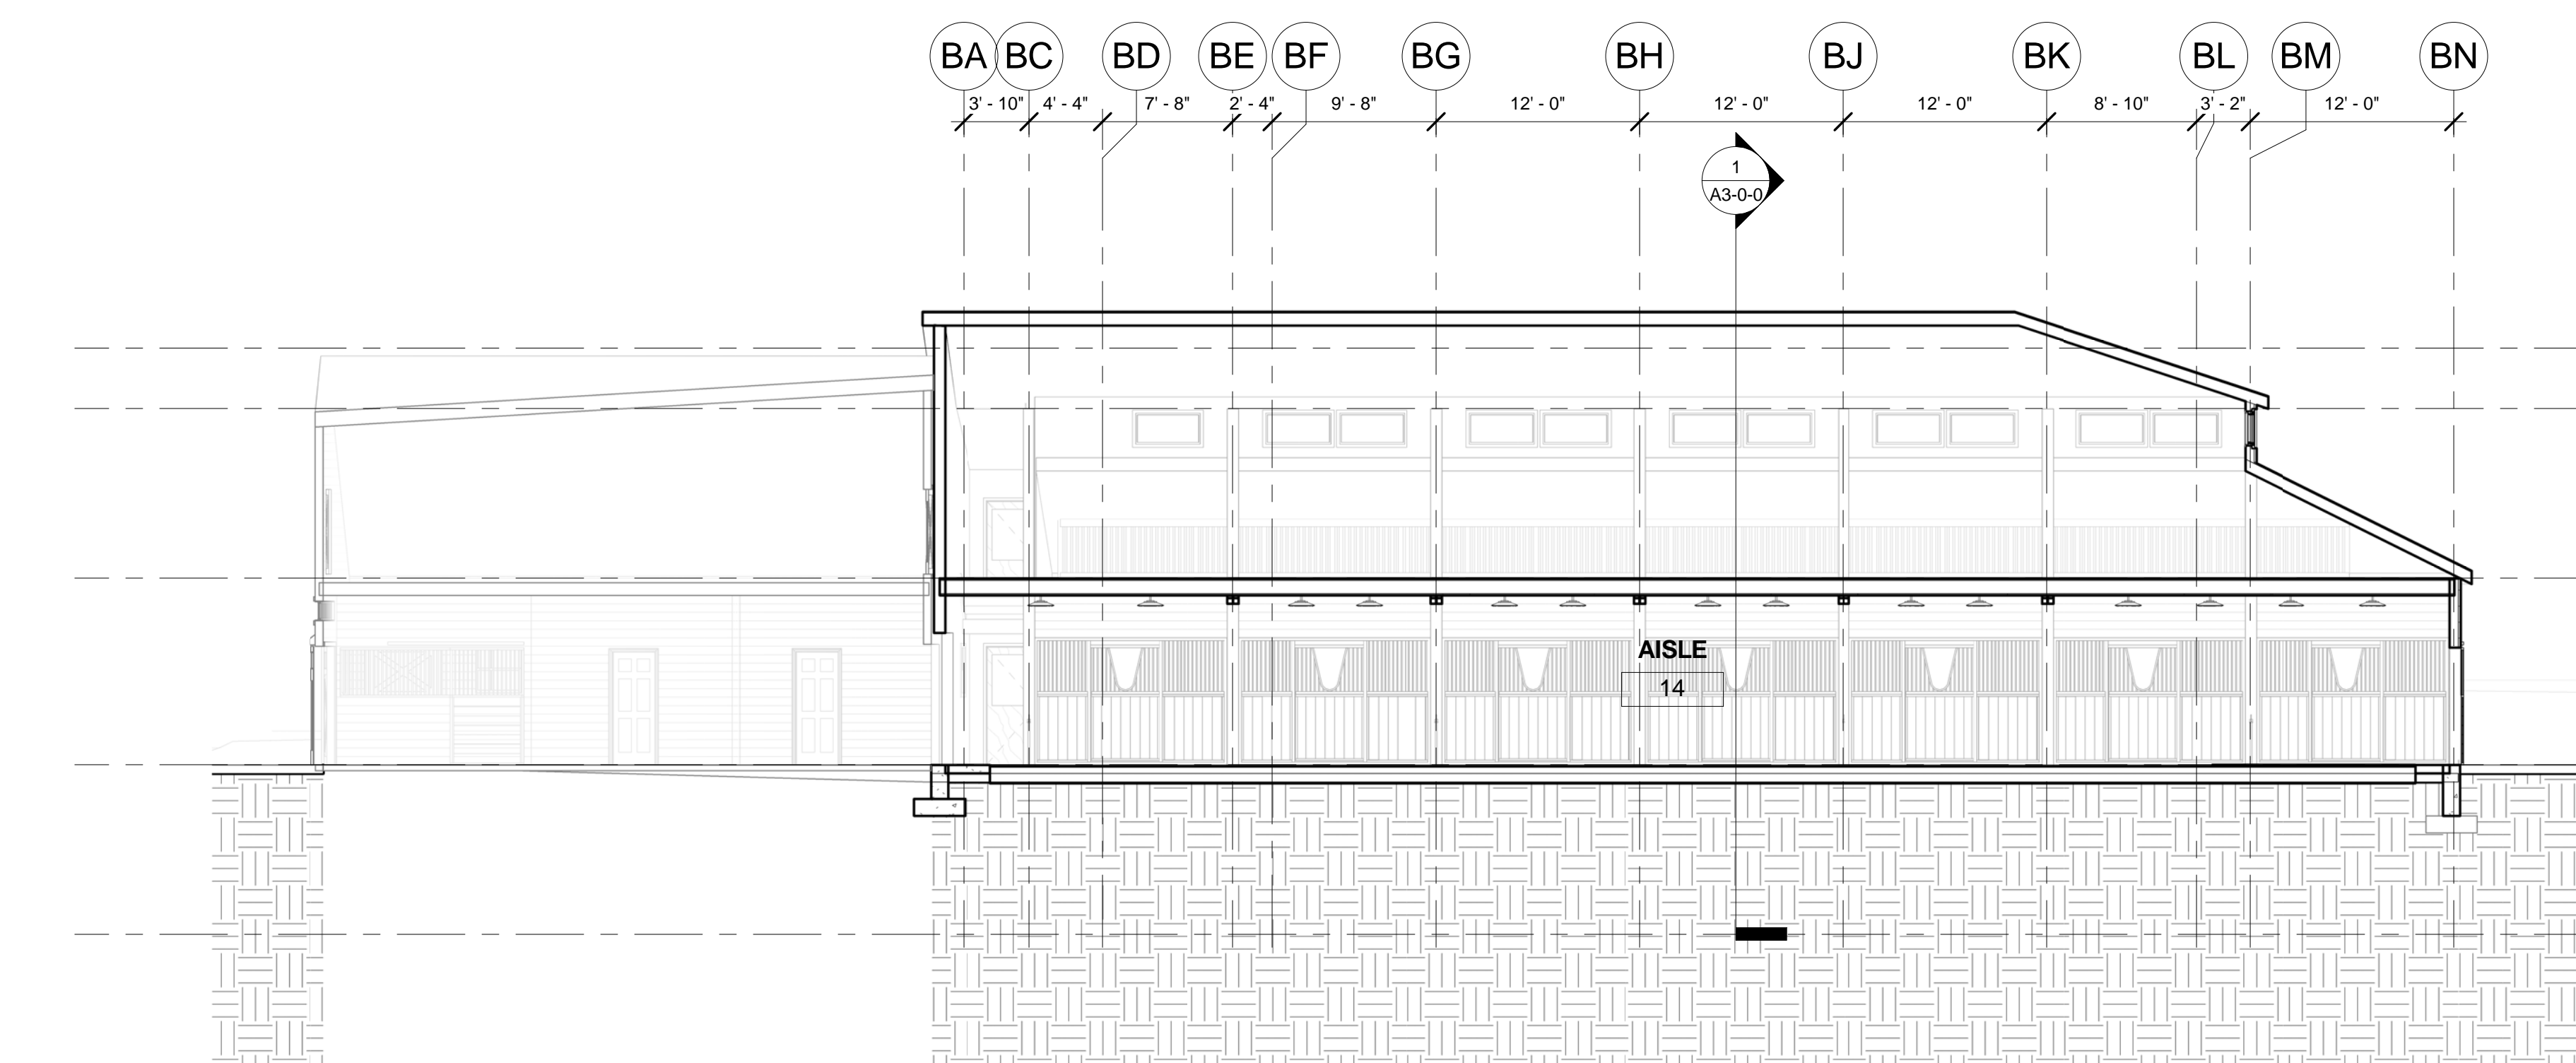


5 BUILDING SECTION 5  
1/8" = 1'-0"

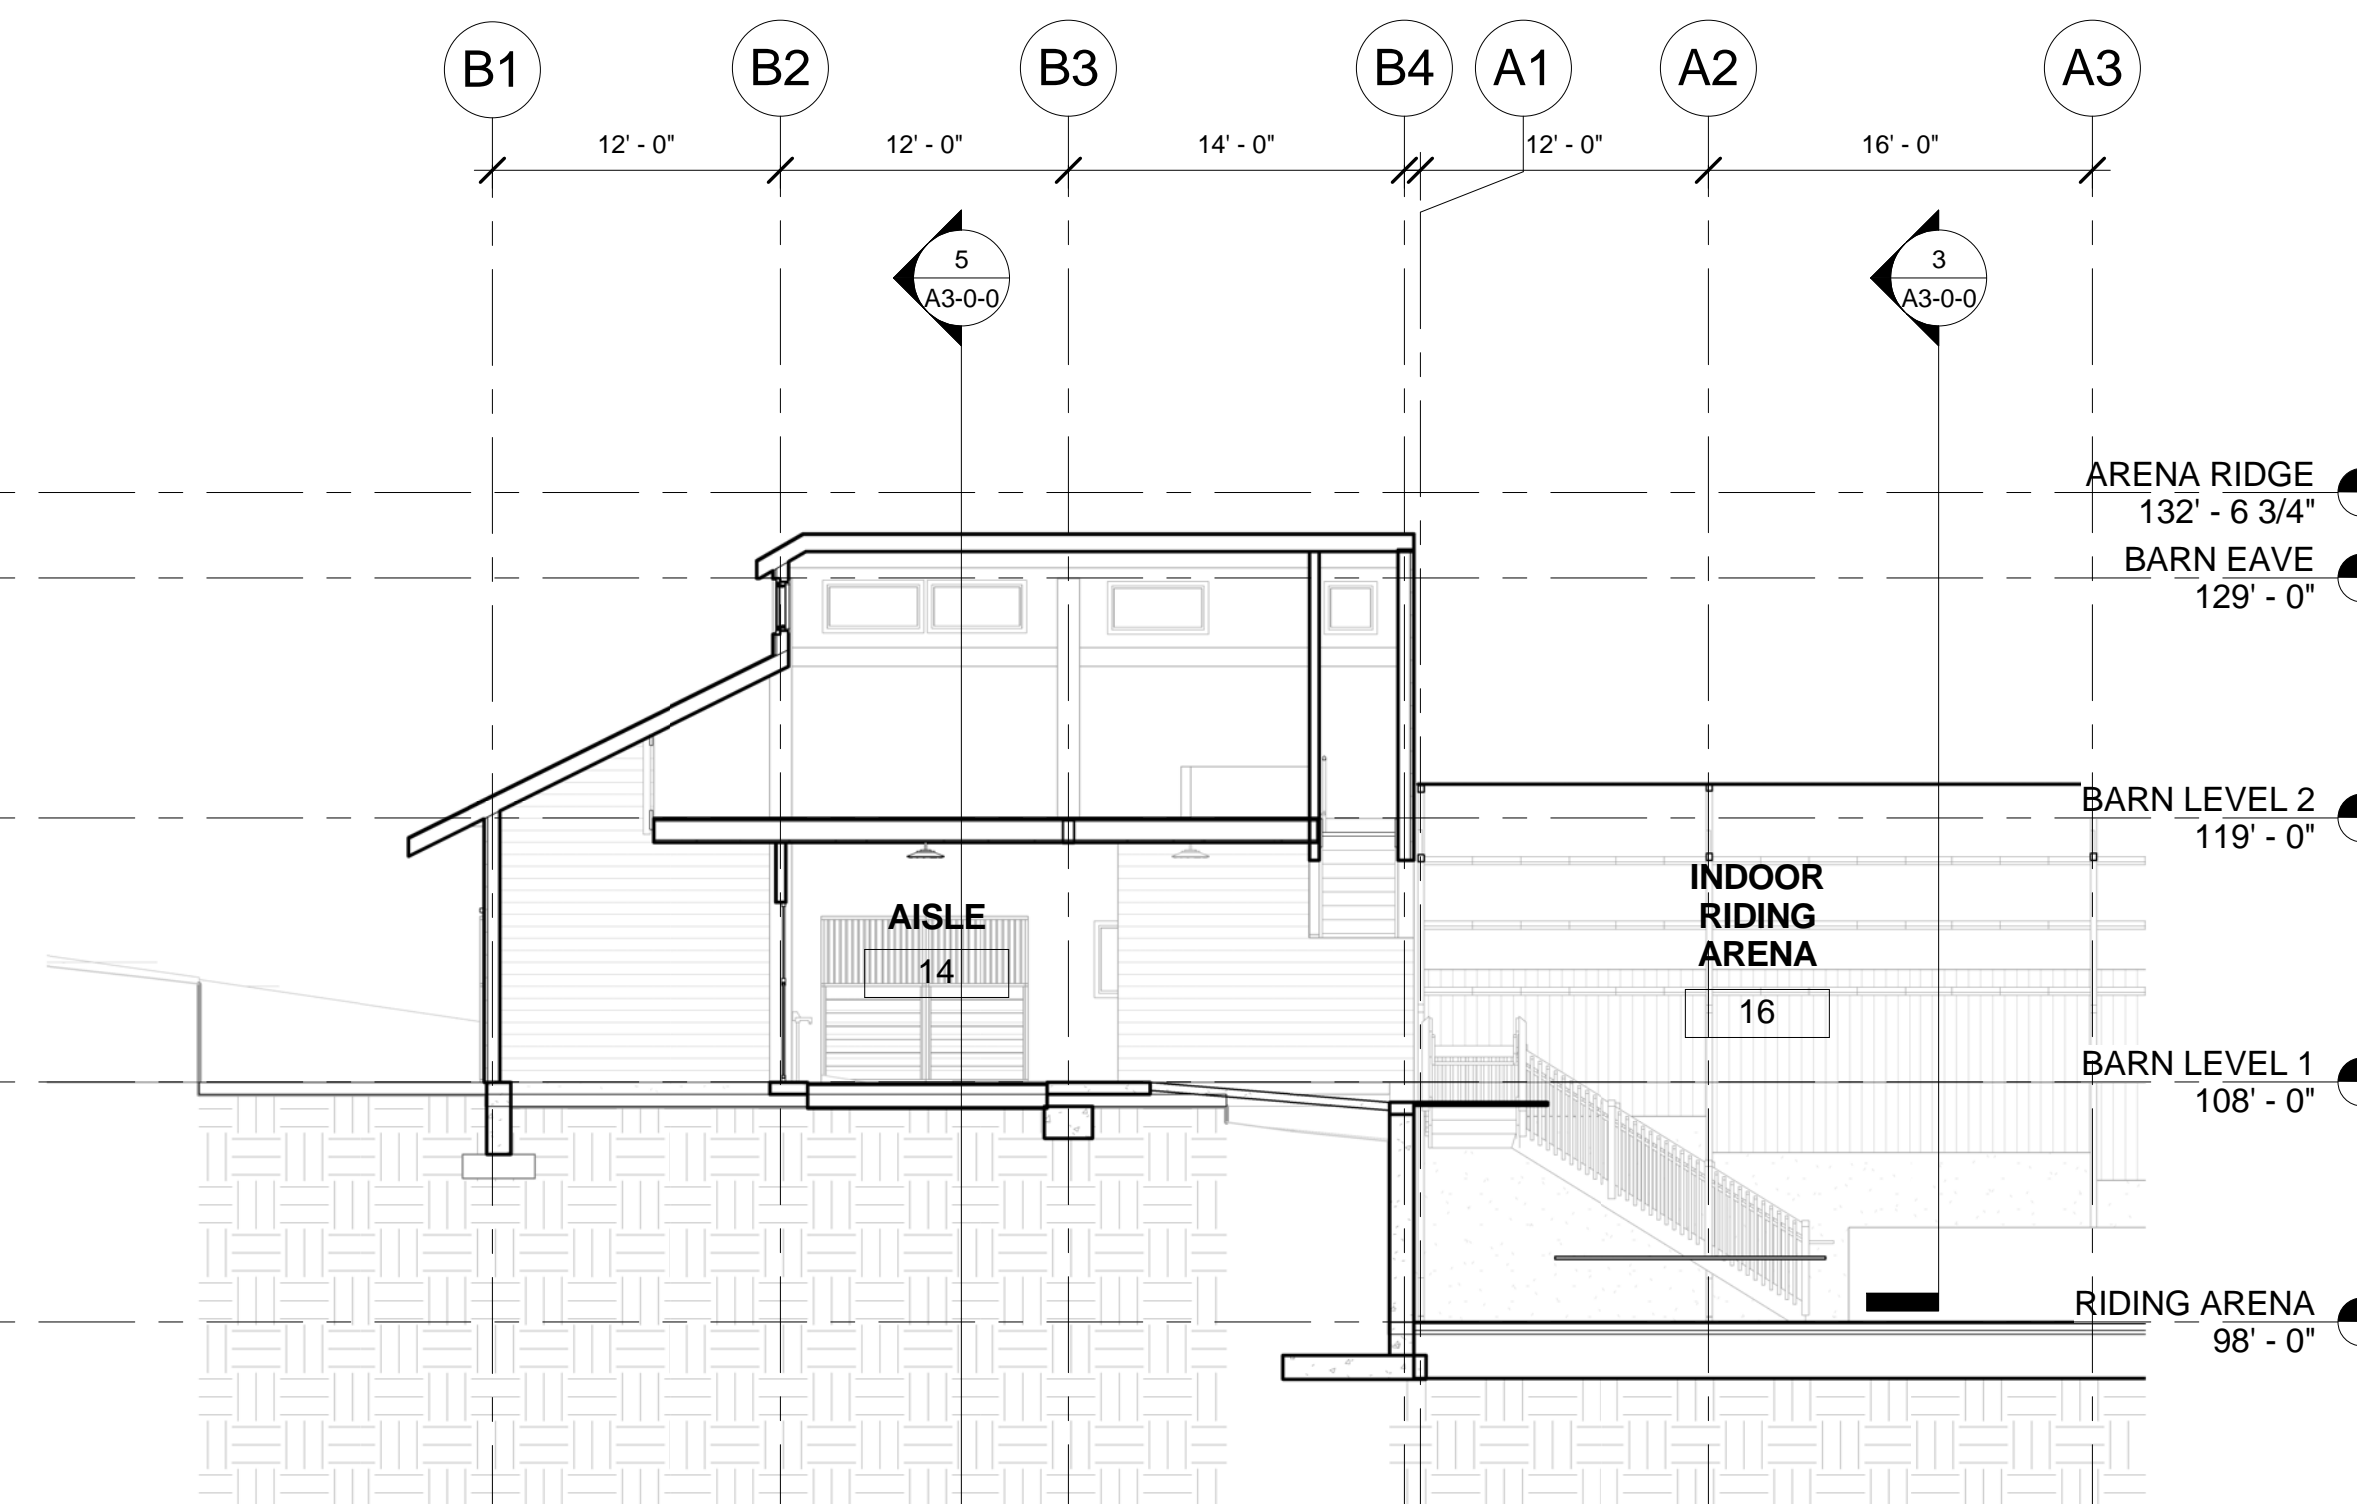


4 BUILDING SECTION 4  
1/8" = 1'-0"

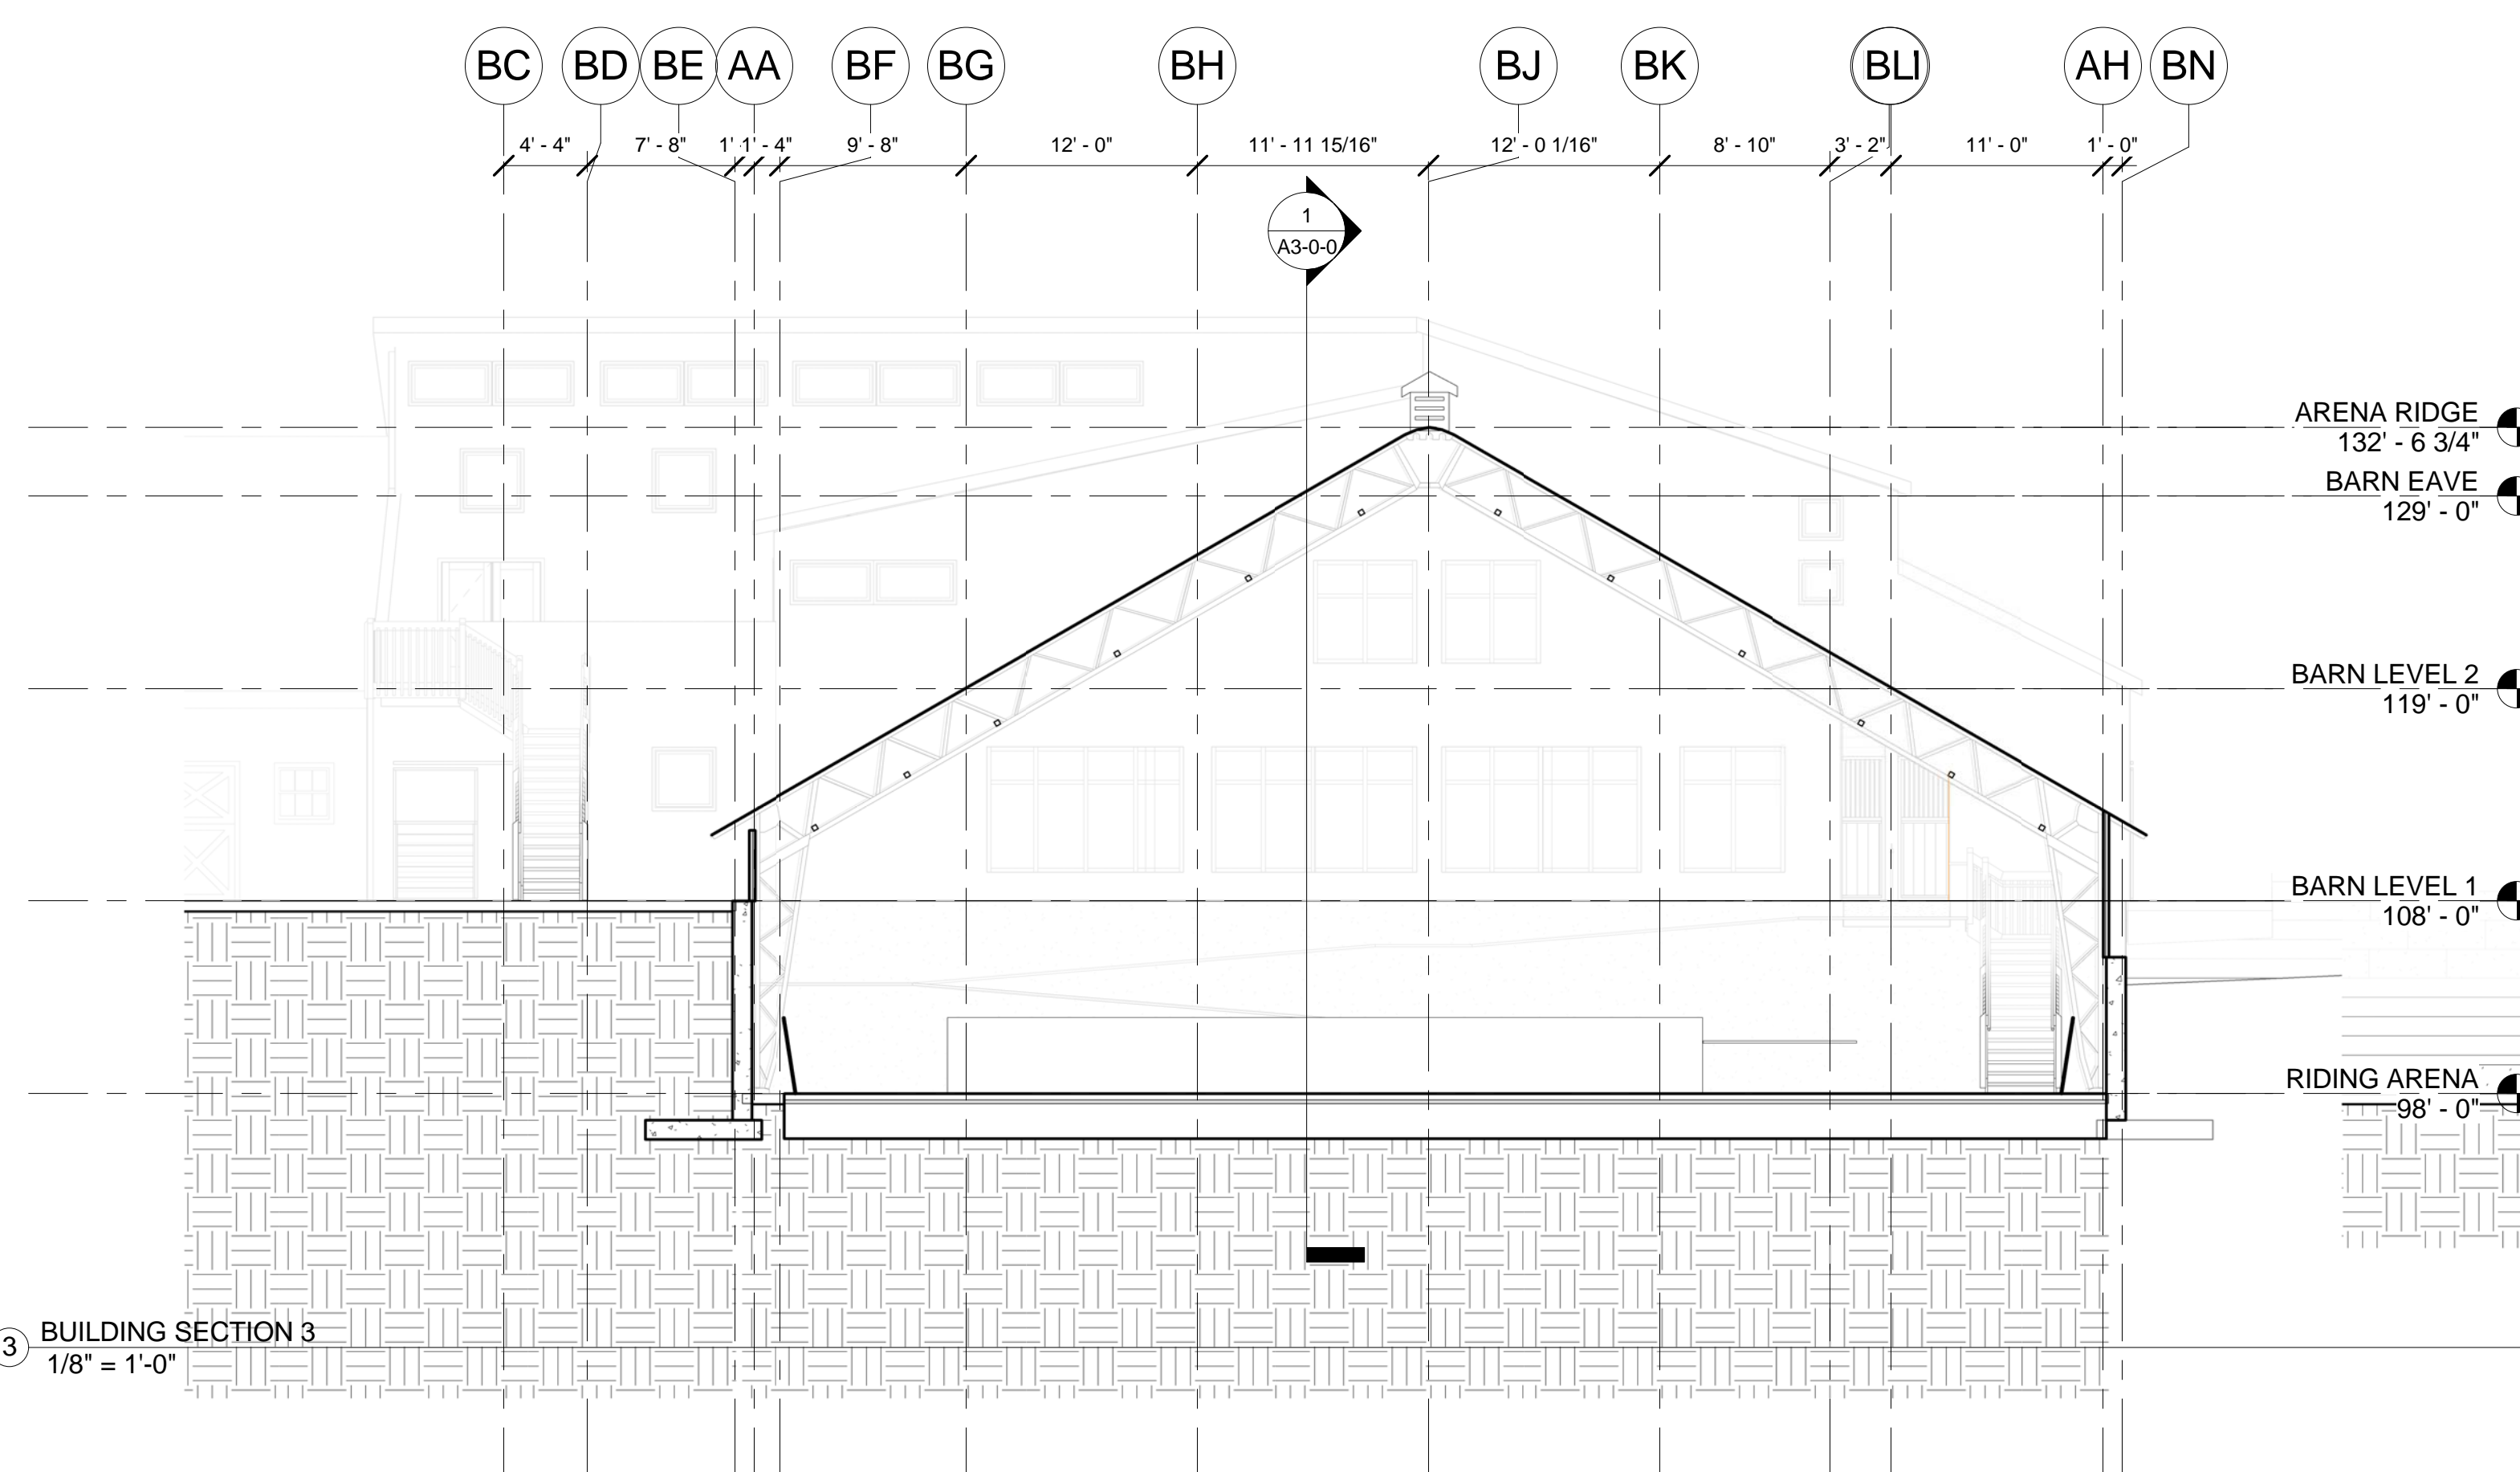

3 BUILDING SECTION 3  
1/8" = 1'-0"

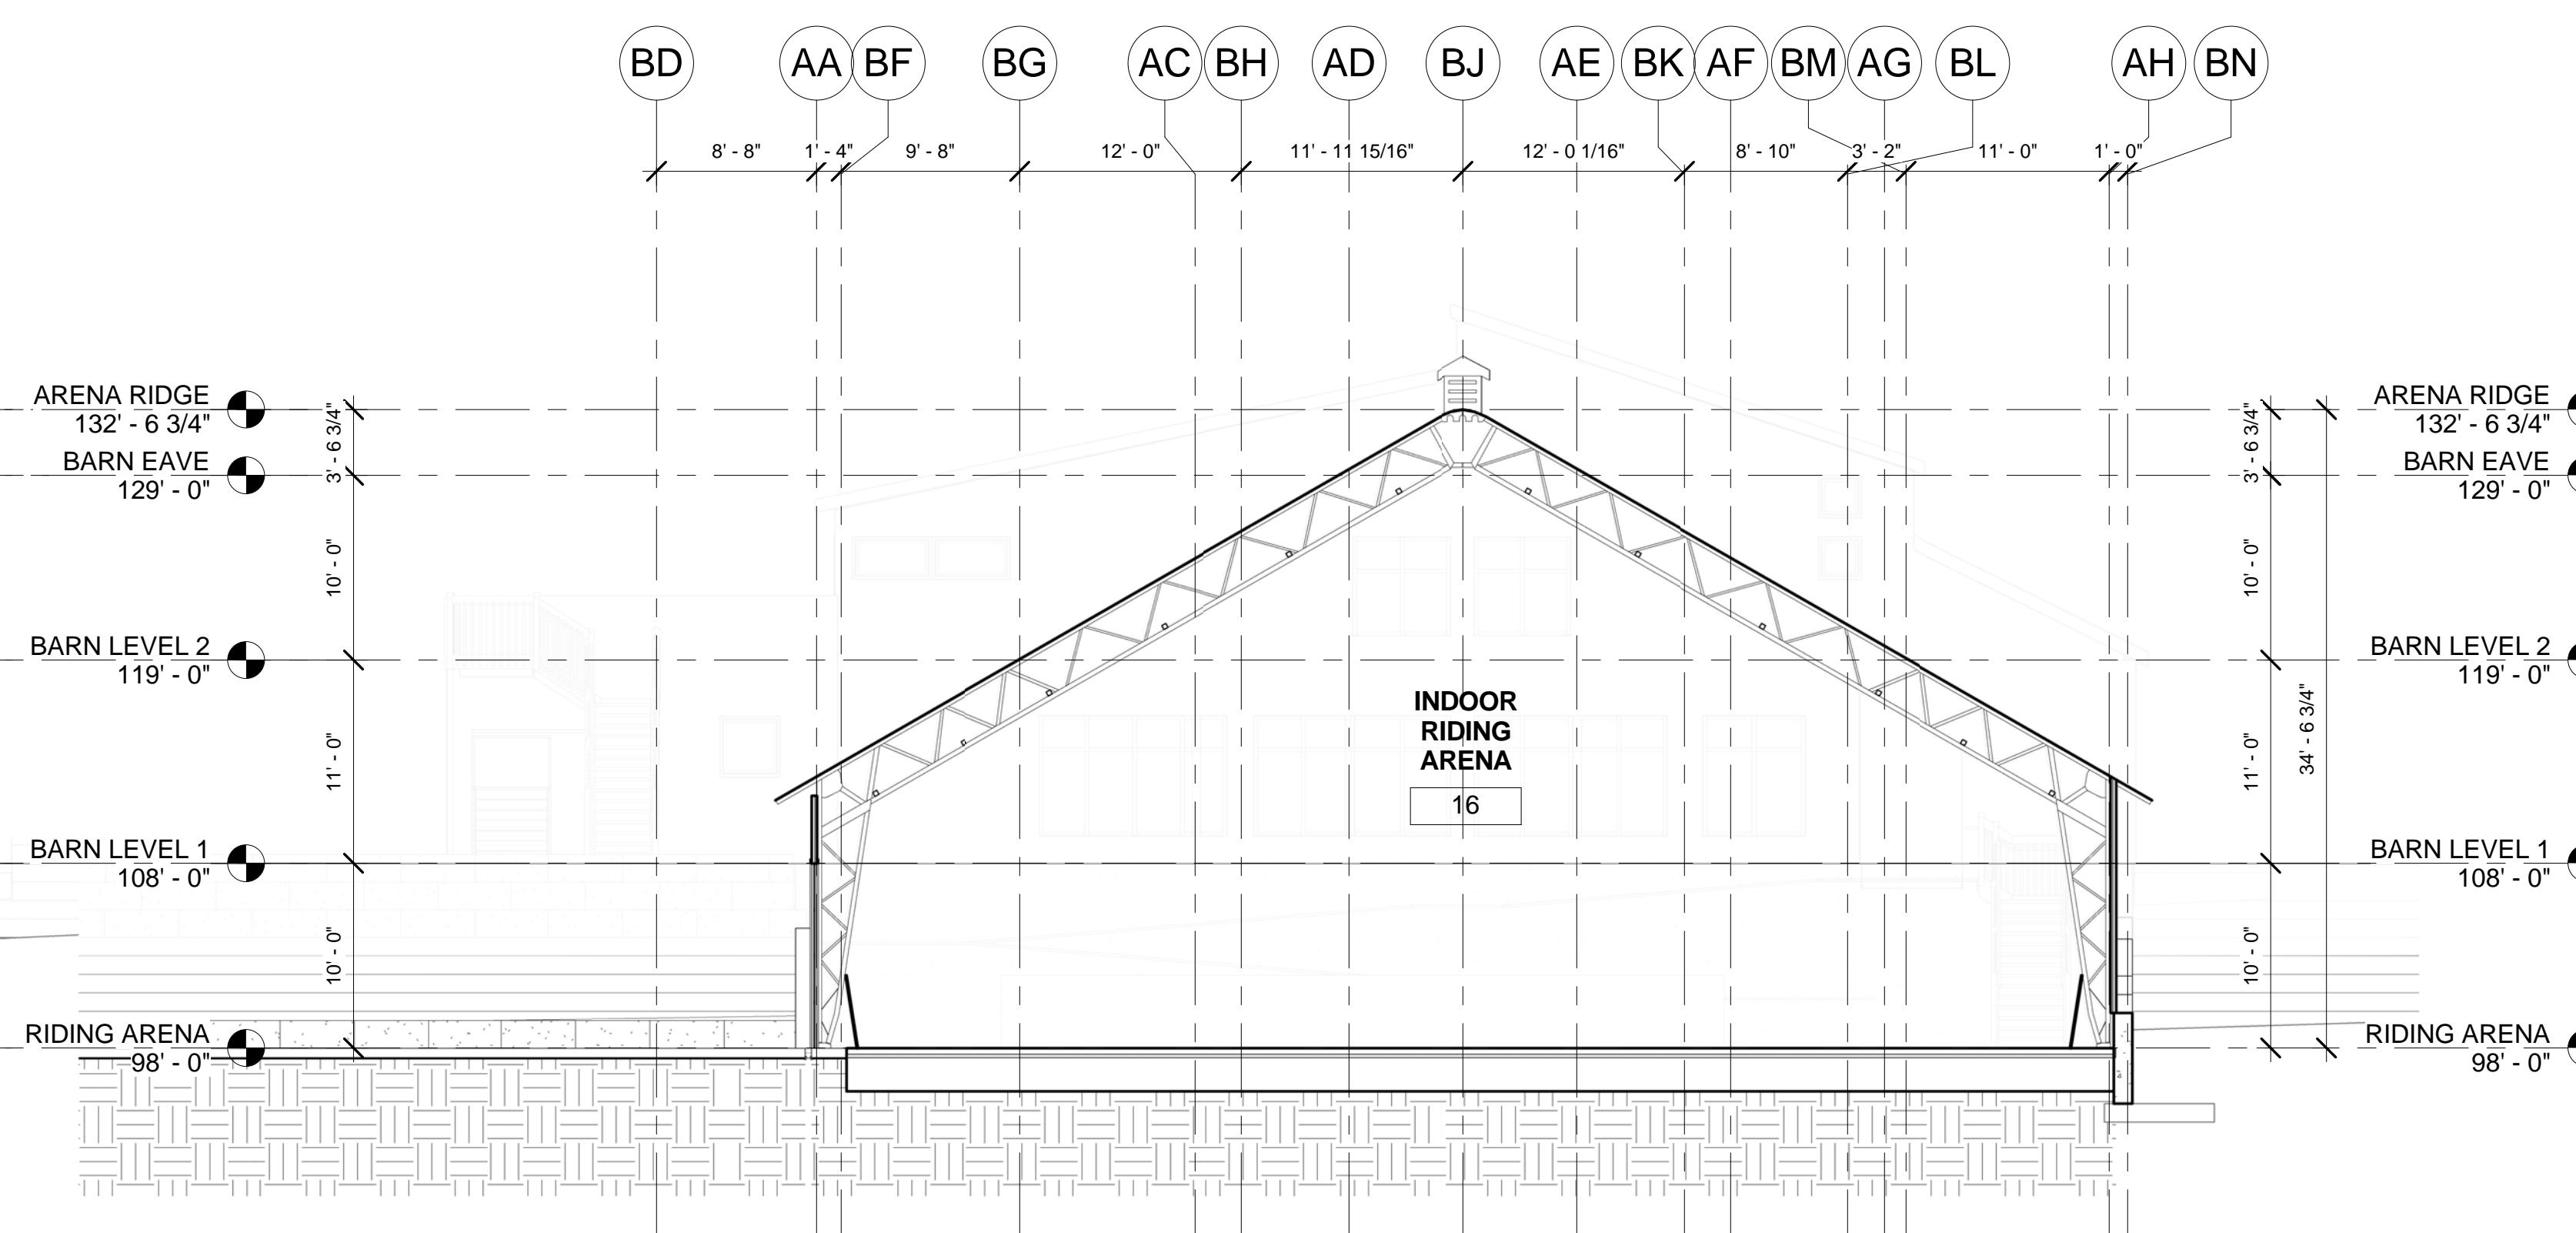

2 BUILDING SECTION 2  
1/8" = 1'-0"

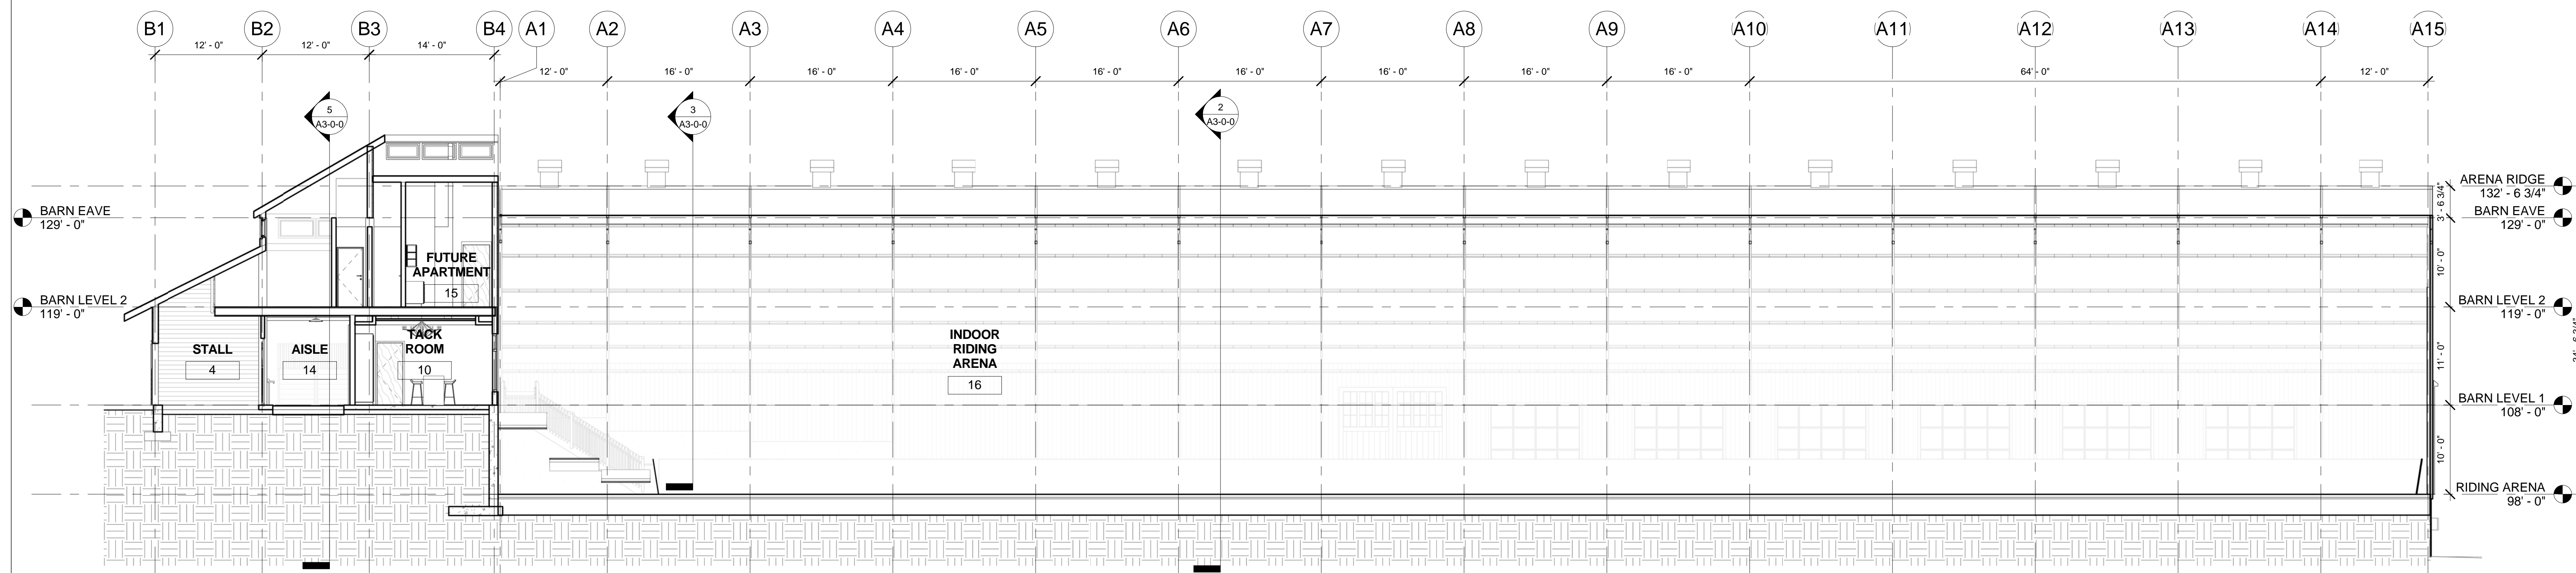

1 BUILDING SECTION 1  
1/8" = 1'-0"