



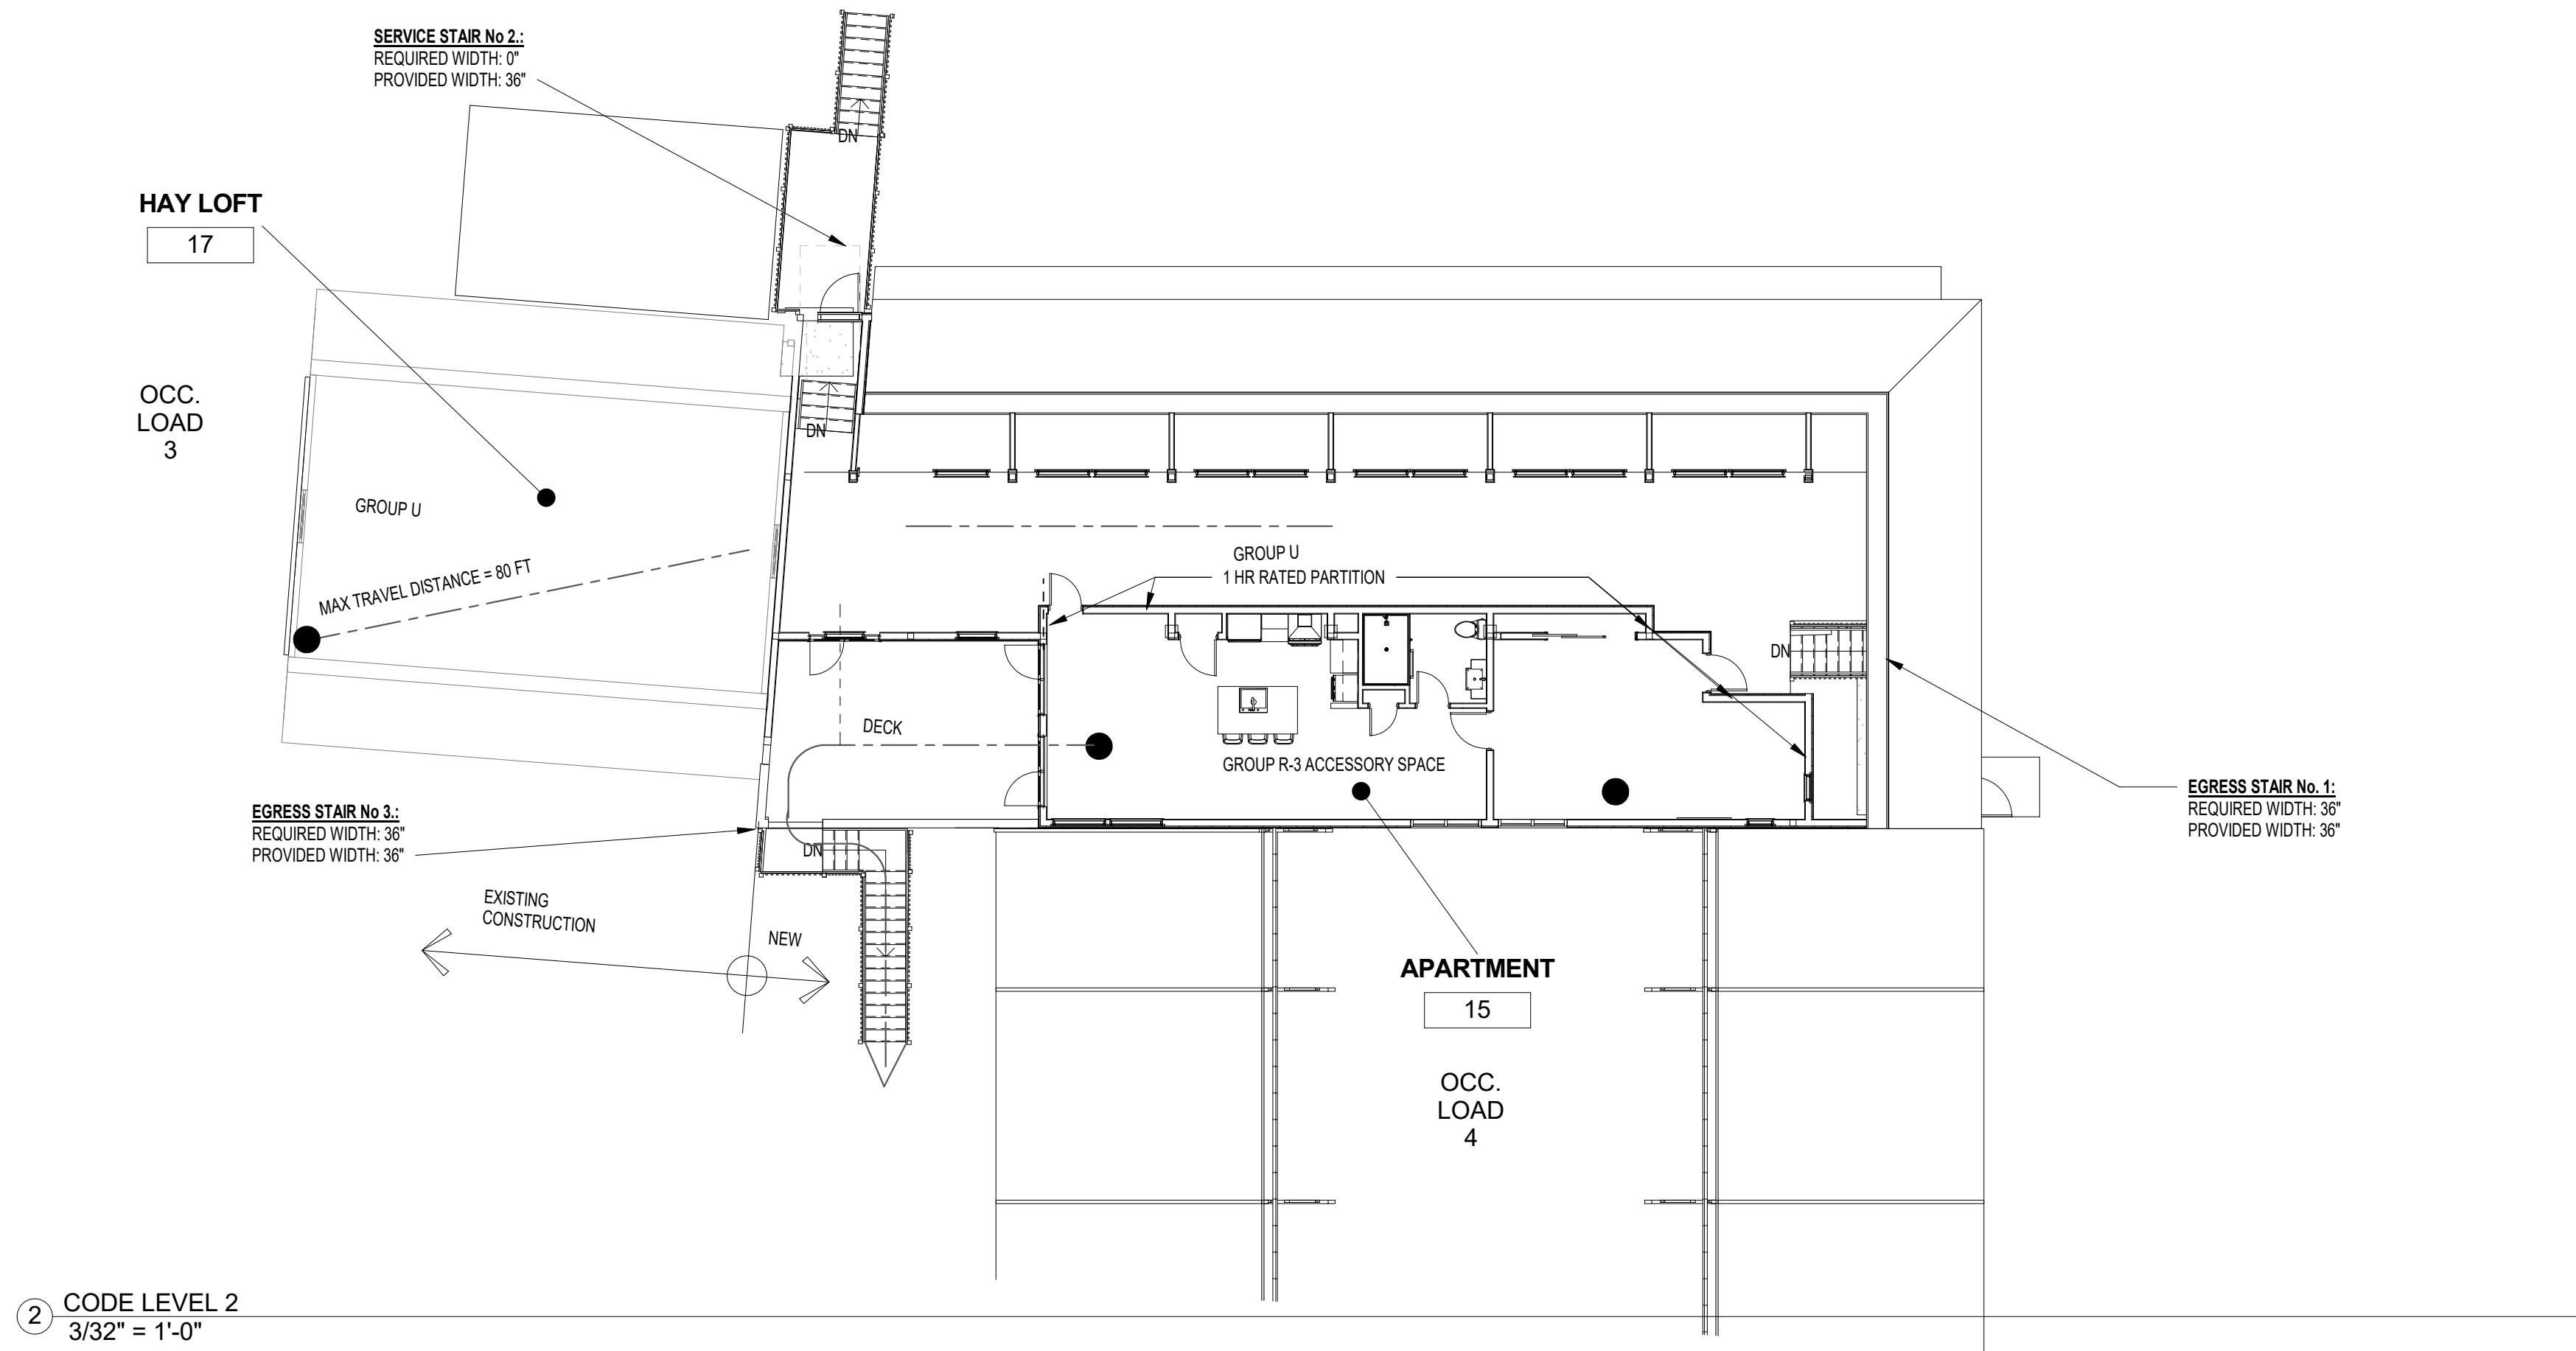

② CODE LEVEL 2
3/32" = 1'-0"

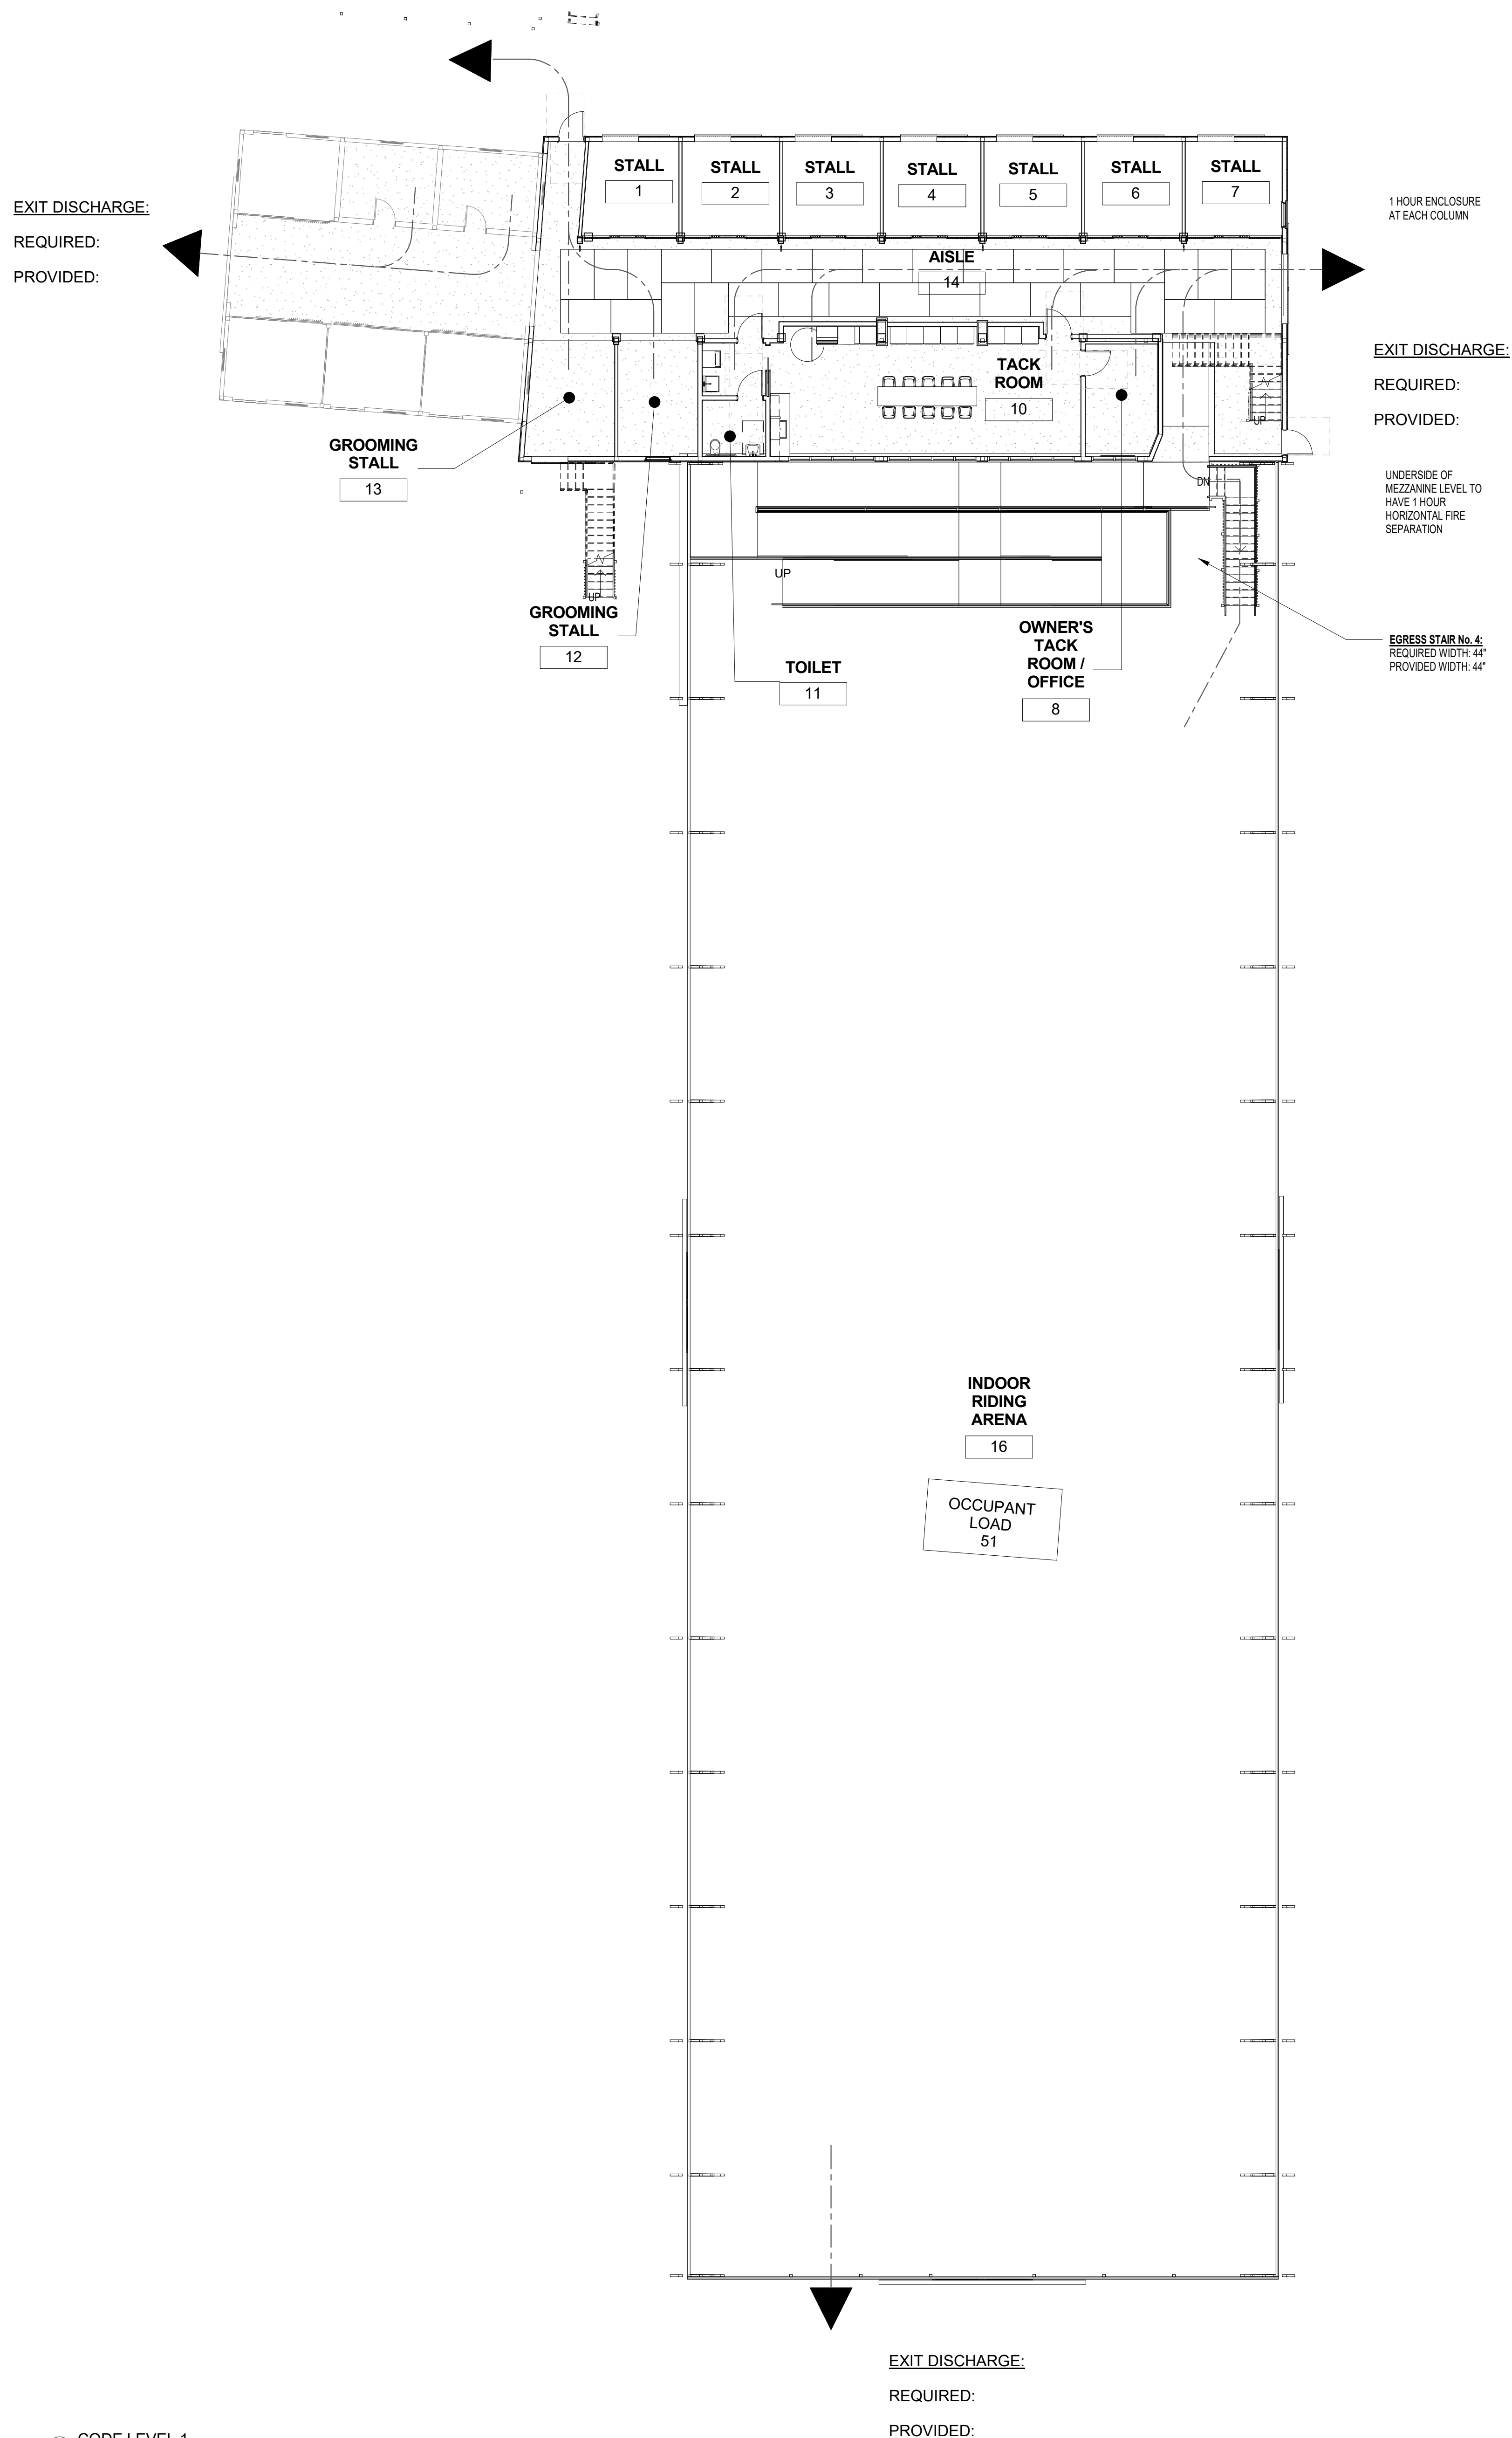

① CODE LEVEL 1
3/32" = 1'-0"

JAMES T. GUARINO CONSULTING

James T. Guarino, AIA, NCARB - Architect

- Architecture
- Building Information Modeling

60 North Main Street
Sherborn, Massachusetts 01770-1513
Tel: 617-699-0991 email: jim@jamestguarino.com
www.jamestguarino.com

WILDSTAR FARM EQUESTRIAN FACILITY

SHERBORN MASSACHUSETTS




Polly Kornblith and Michael Newman
16 Nelson Hill Lane
Sherborn, Massachusetts, 01770

© COPYRIGHT 2017 JAMES T. GUARINO CONSULTING.

Design Development
Progress Print - Not for
construction

KEYPLAN

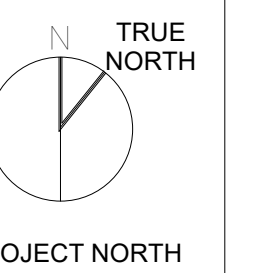

CODE SUMMARY

Scale: 3/32" = 1'-0"
Job No.: 17001.00
Drawn By: JTG
Date: 6/19/2017 12:09:49 AM
A0-0-2