
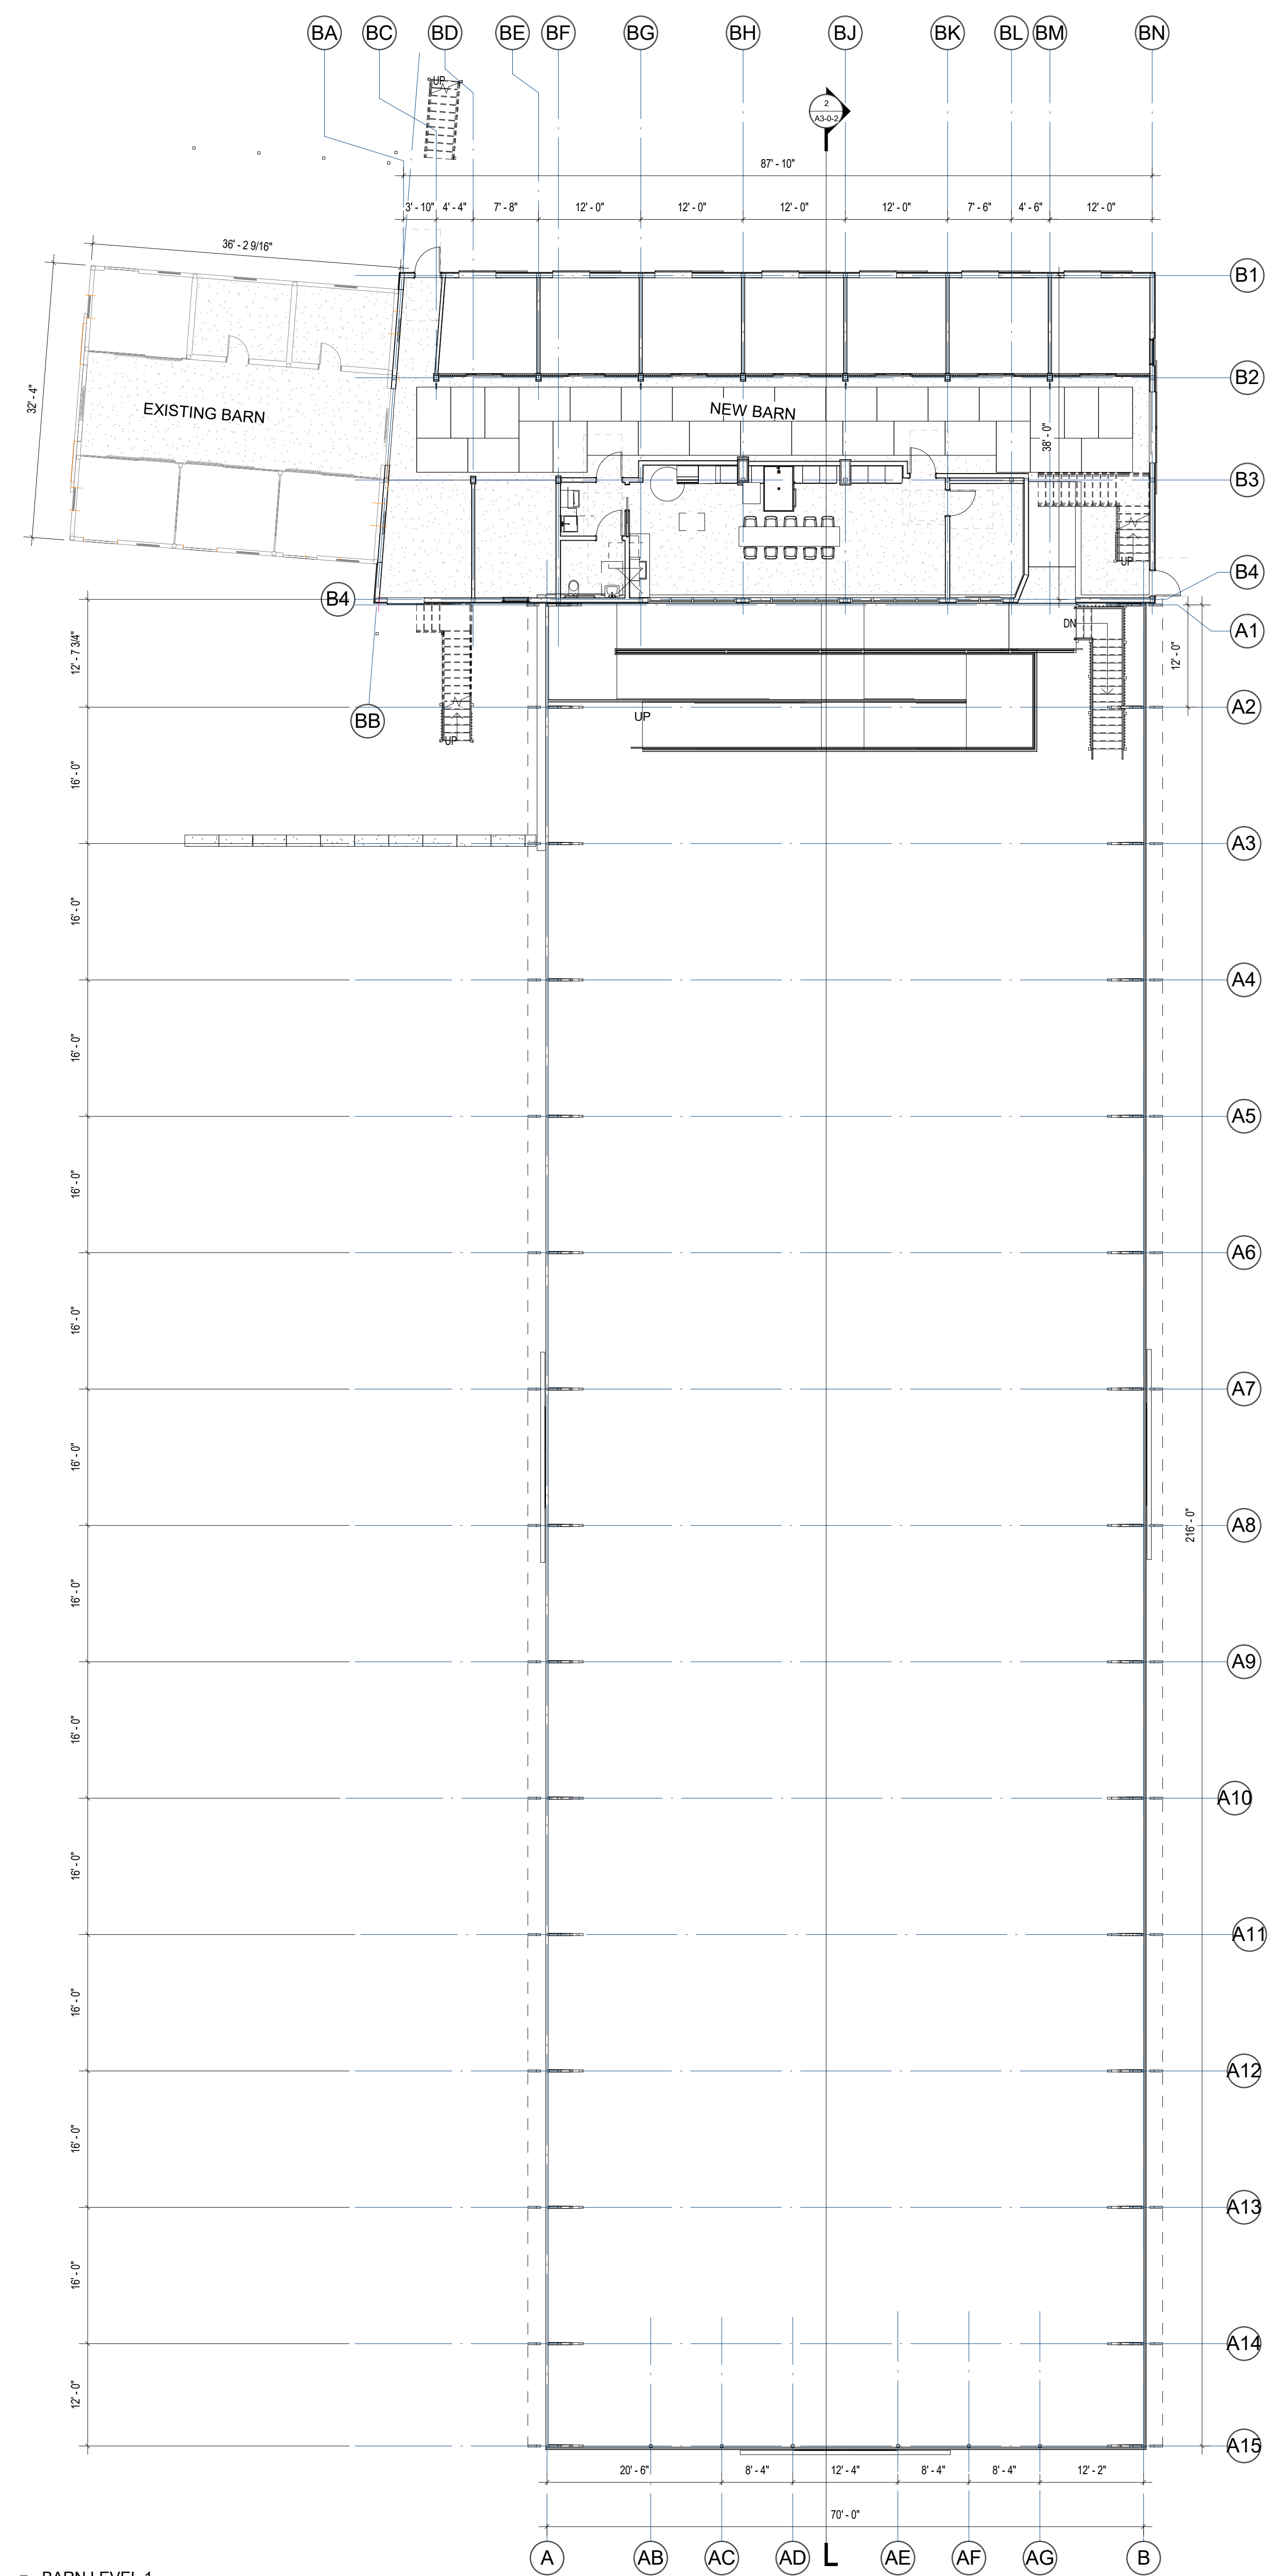


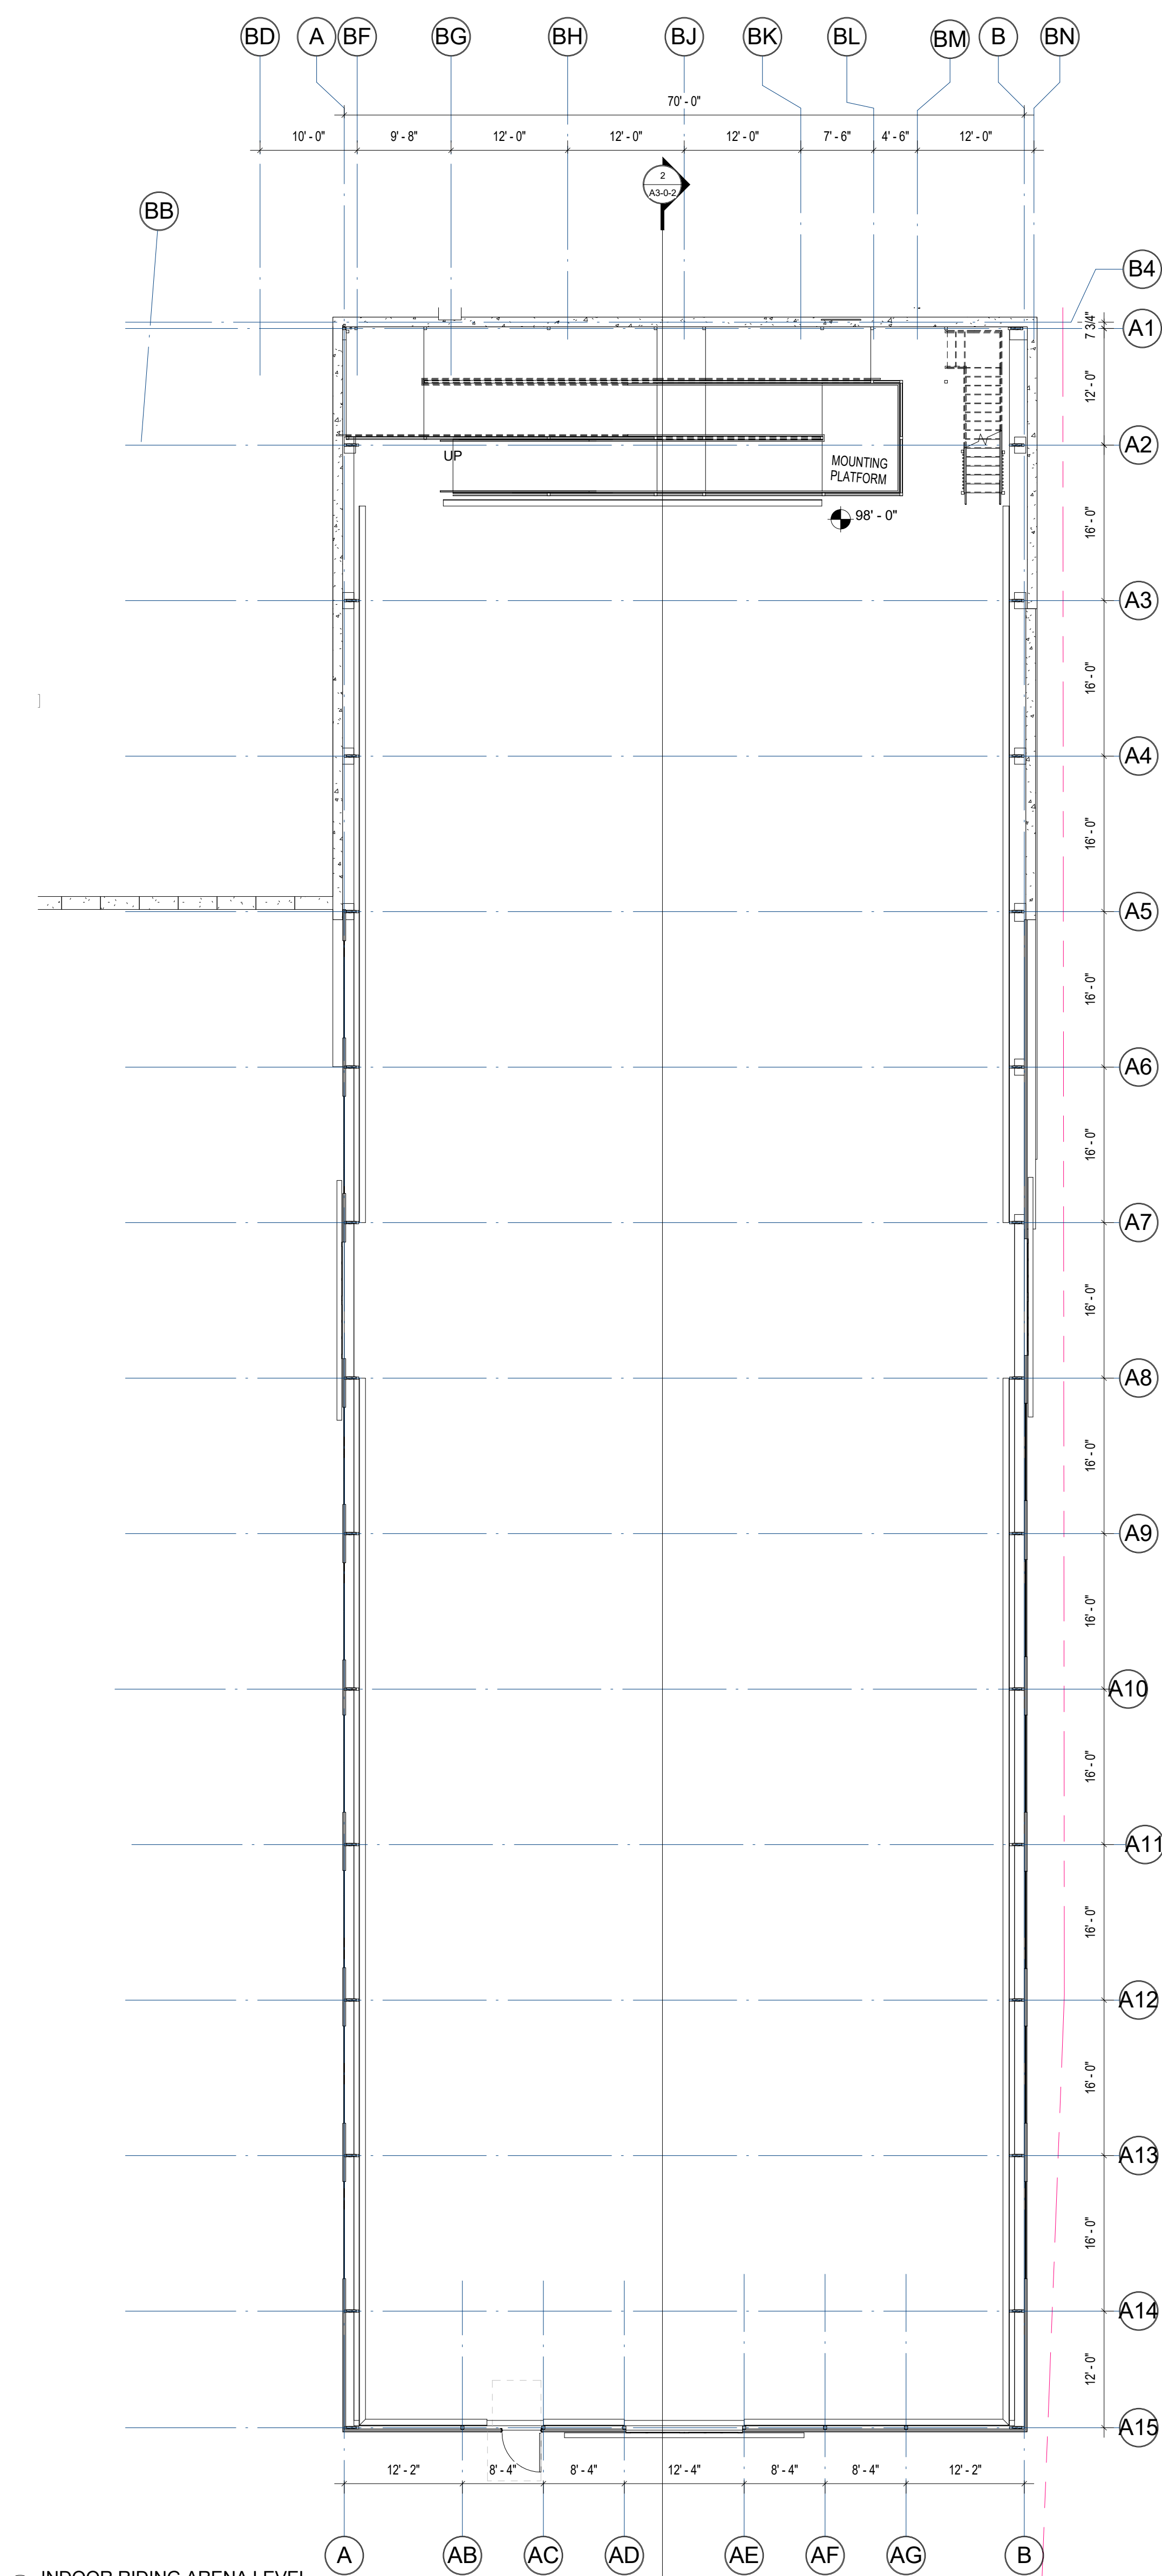

JAMES T. GUARINO CONSULTING

James T. Guarino, AIA, NCARB - Architect

- Architecture
- Building Information Modeling

60 North Main Street
Sherborn, Massachusetts 01770-1513
Tel: 617-699-0991 email: jim@jamestguarino.com
www.jamestguarino.com



WILDSTAR FARM EQUESTRIAN FACILITY

SHERBORN MASSACHUSETTS



© COPYRIGHT 2017 JAMES T. GUARINO CONSULTING.

Design Development
Progress Print - Not for
construction

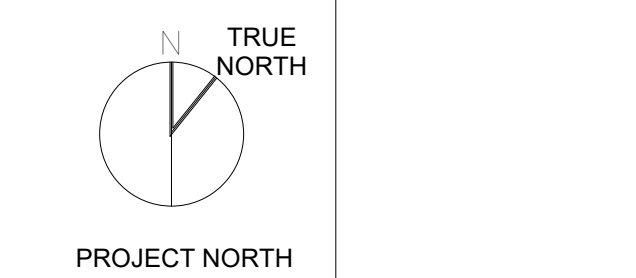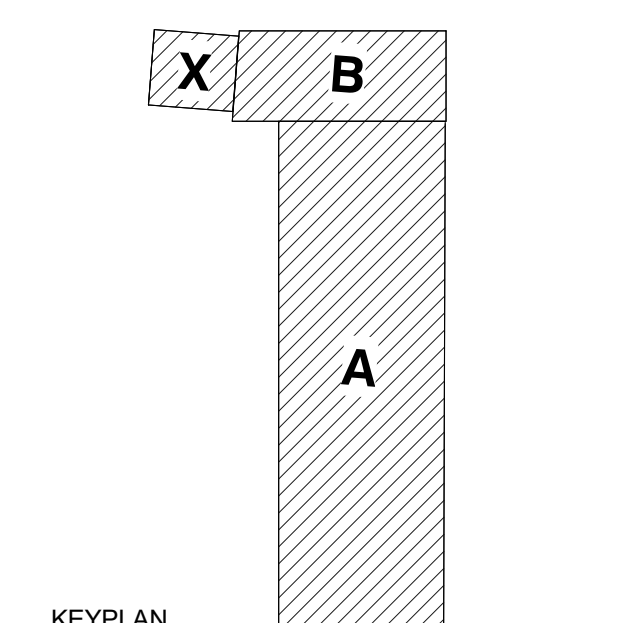

OVERALL PLANS

Scale: 3/32" = 1'-0"
Job No.: 17001.00
Drawn By: JTG
Date: 6/18/2017 11:50:16 PM

A1-0-1