

JAMES T. GUARINO CONSULTING

James T. Guarino, AIA, NCARB - Architect

- Architecture
- Building Information Modeling

60 North Main Street
Sherborn, Massachusetts 01770-1513
Tel: 617-699-0991 email: jim@jamestguarino.com
www.jamestguarino.com

WILDSTAR FARM
EQUESTRIAN FACILITY


SHERBORN
MASSACHUSETTS




Polly Kornblith and Michael Newman
16 Nelson Hill Lane
Sherborn, Massachusetts, 01770

© COPYRIGHT 2017 JAMES T. GUARINO CONSULTING.

Design Development
Progress Print - Not for
construction

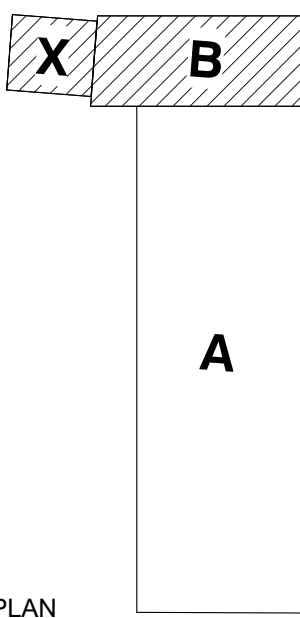

KEYPLAN

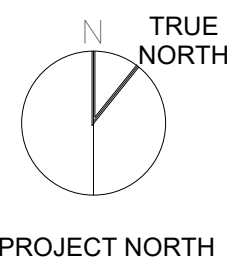

PROJECT NORTH

BARN LEVEL 2 -
ENLARGED
PLAN

Scale: 1/4" = 1'-0"


Job No.: 17001.00

Drawn By: JTG

Date:

6/18/2017 11:50:33 PM

A1-0-3

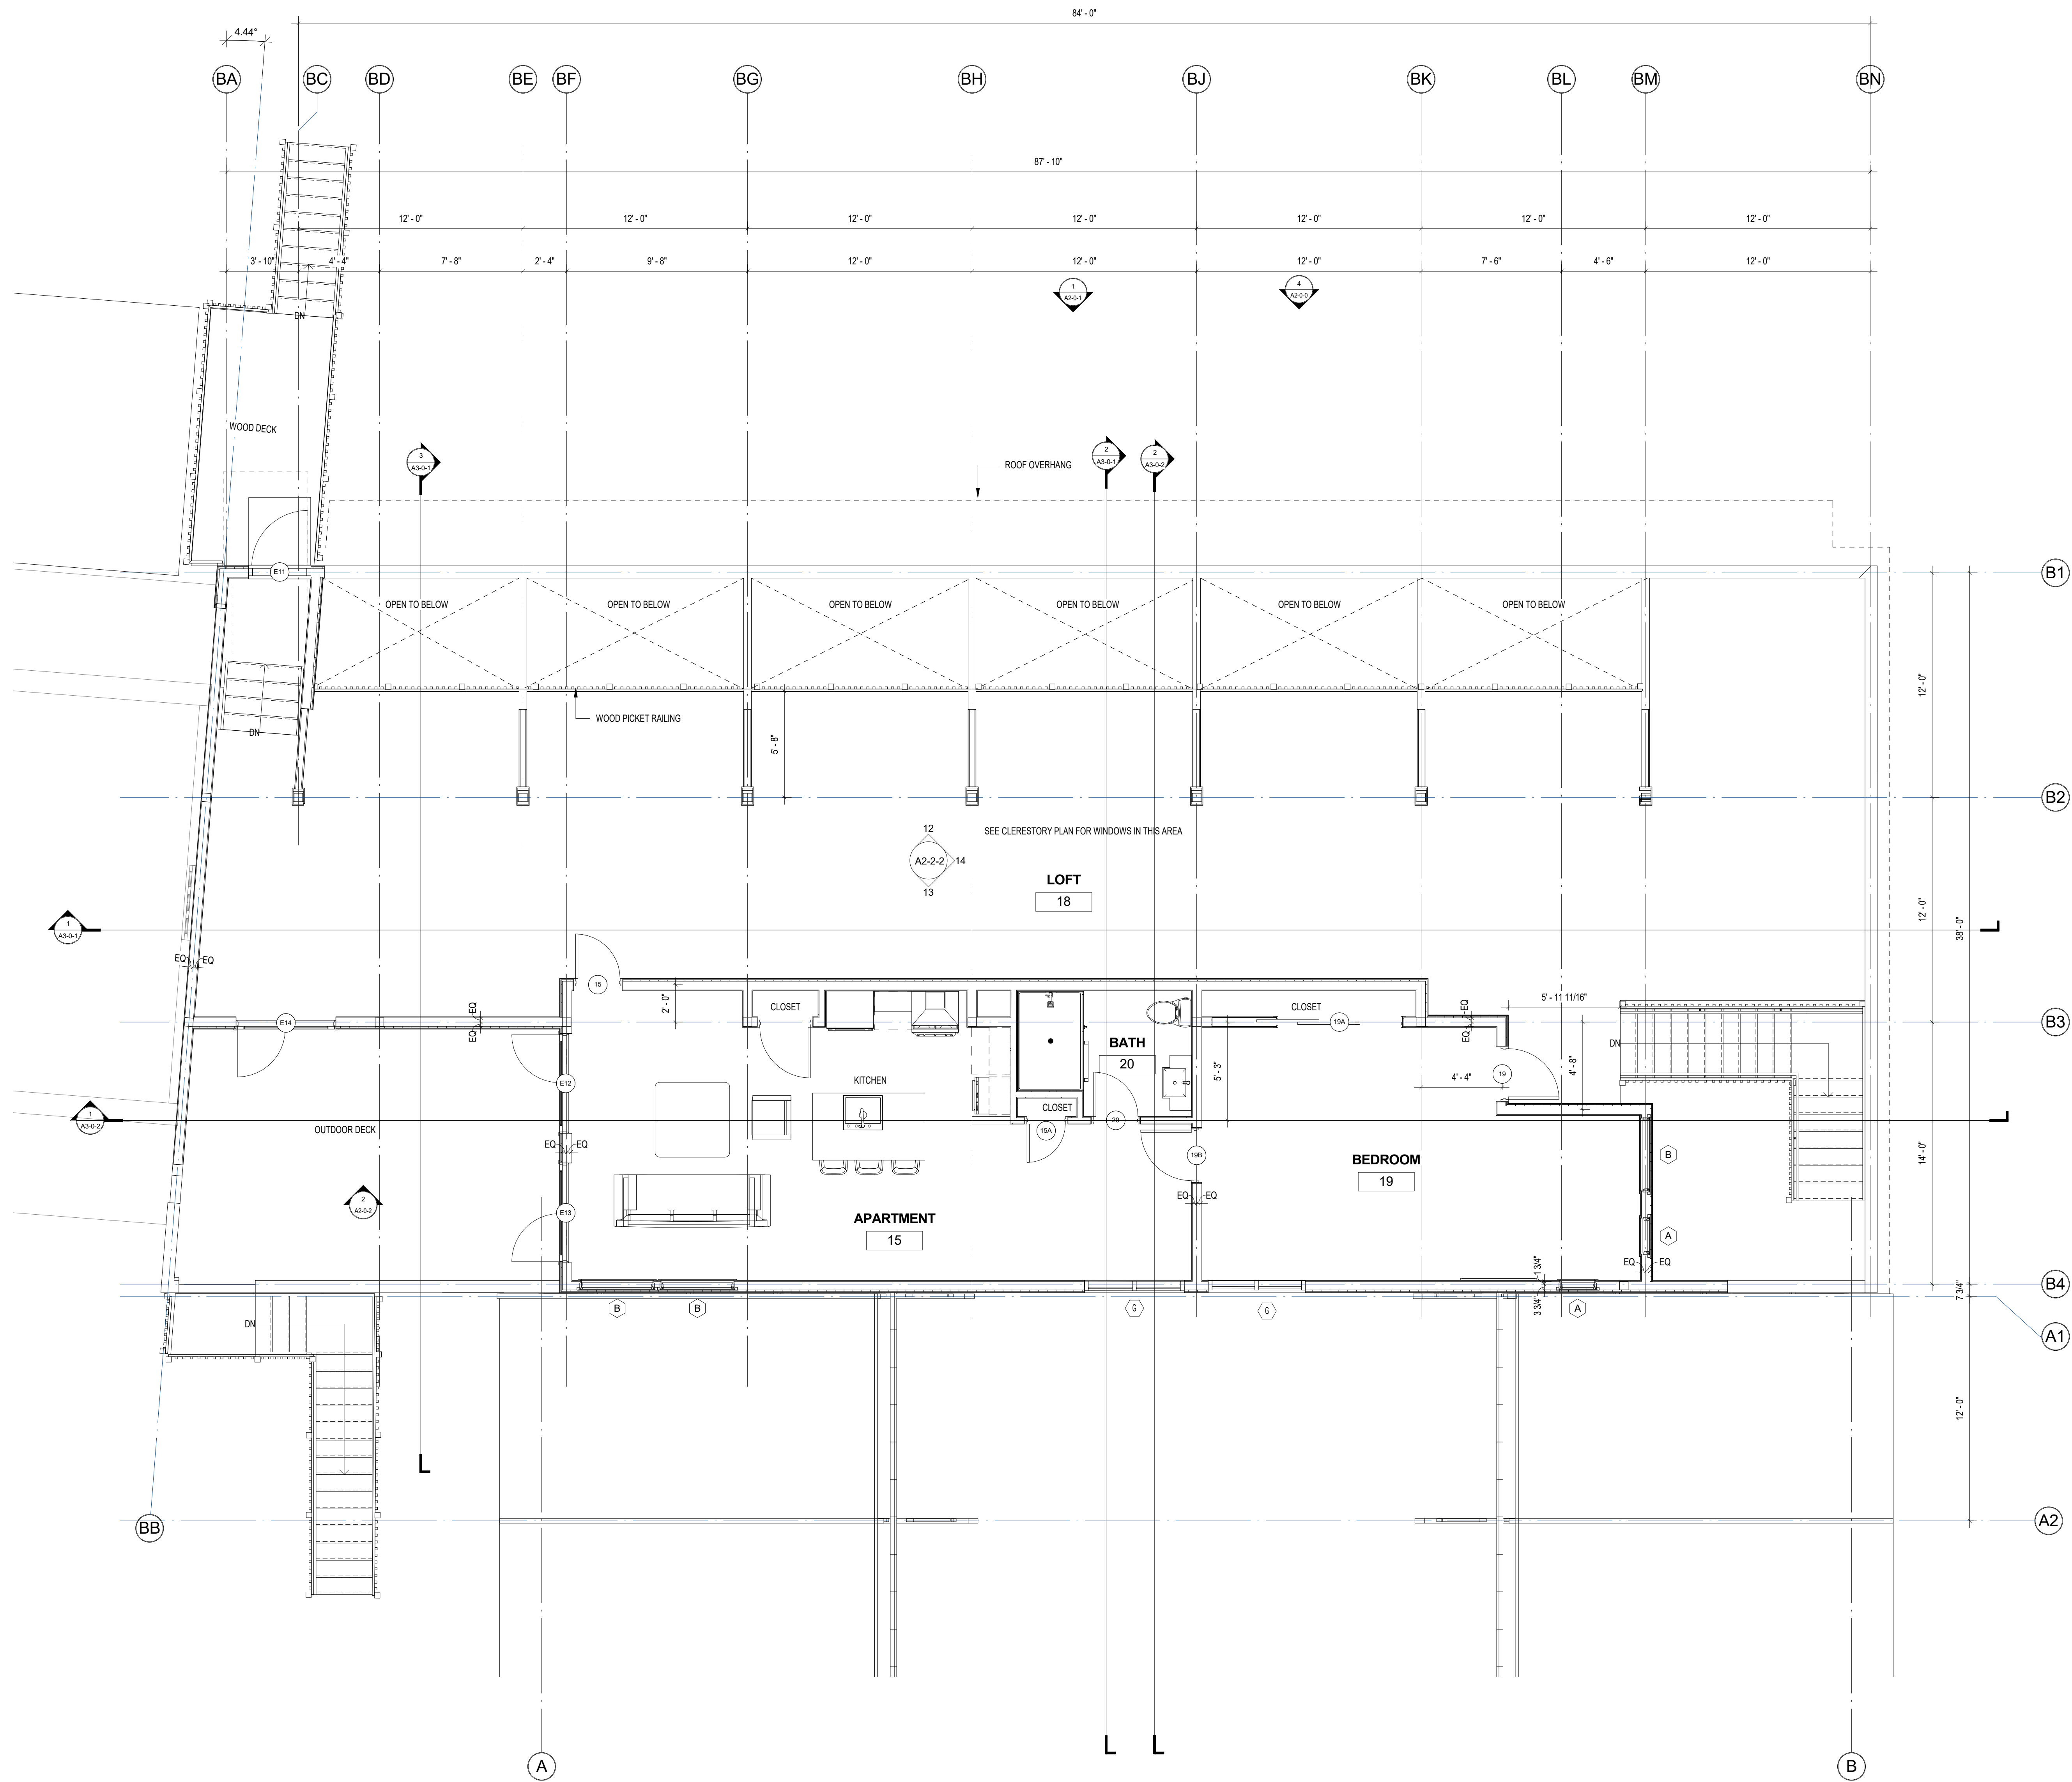

1 BARN LEVEL 2 - ENLARGED
1/4" = 1'-0"