

JAMES T.
GUARINO
CONSULTING

James T. Guarino, AIA, NCARB - Architect

- Architecture
- Building Information Modeling





60 North Main Street
Sherborn, Massachusetts 01770-1513
Tel: 617-699-0991 email: jim@jamestguarino.com
www.jamestguarino.com

WILDSTAR
FARM
EQUESTRIAN
FACILITY



SHERBORN
MASSACHUSETTS



Polly Kornblith and Michael Newman
16 Nelson Hill Lane
Sherborn, Massachusetts, 01770

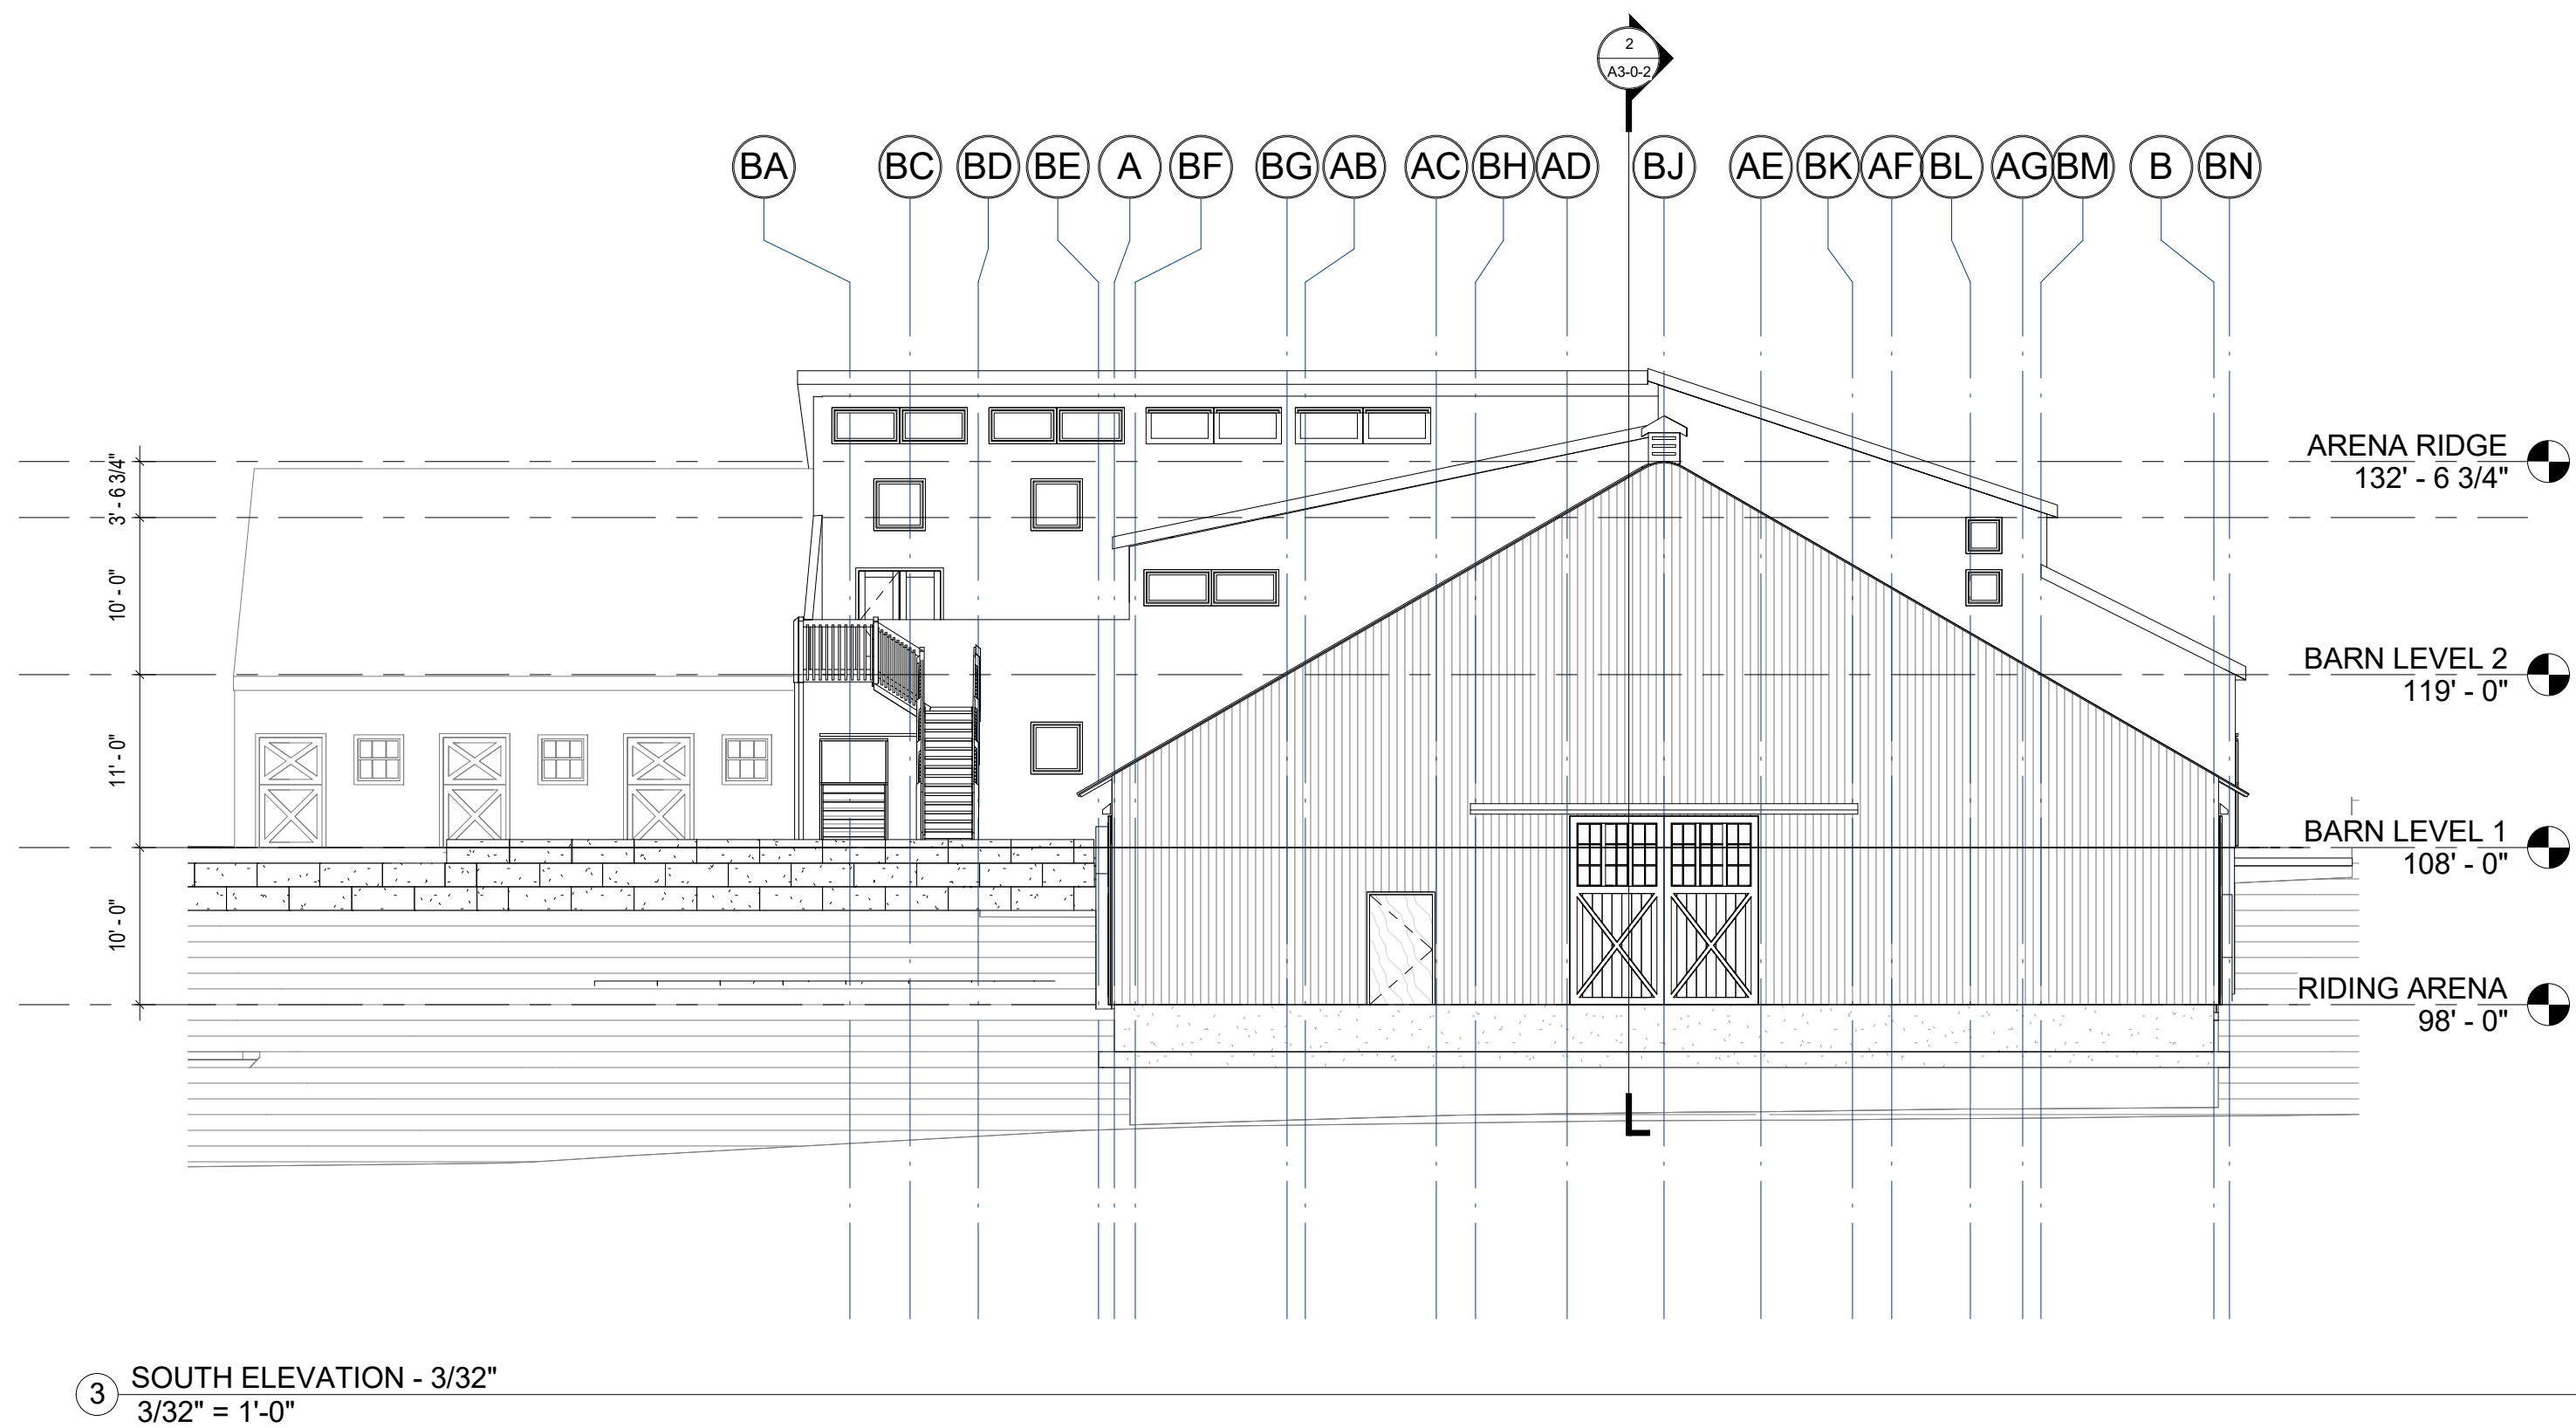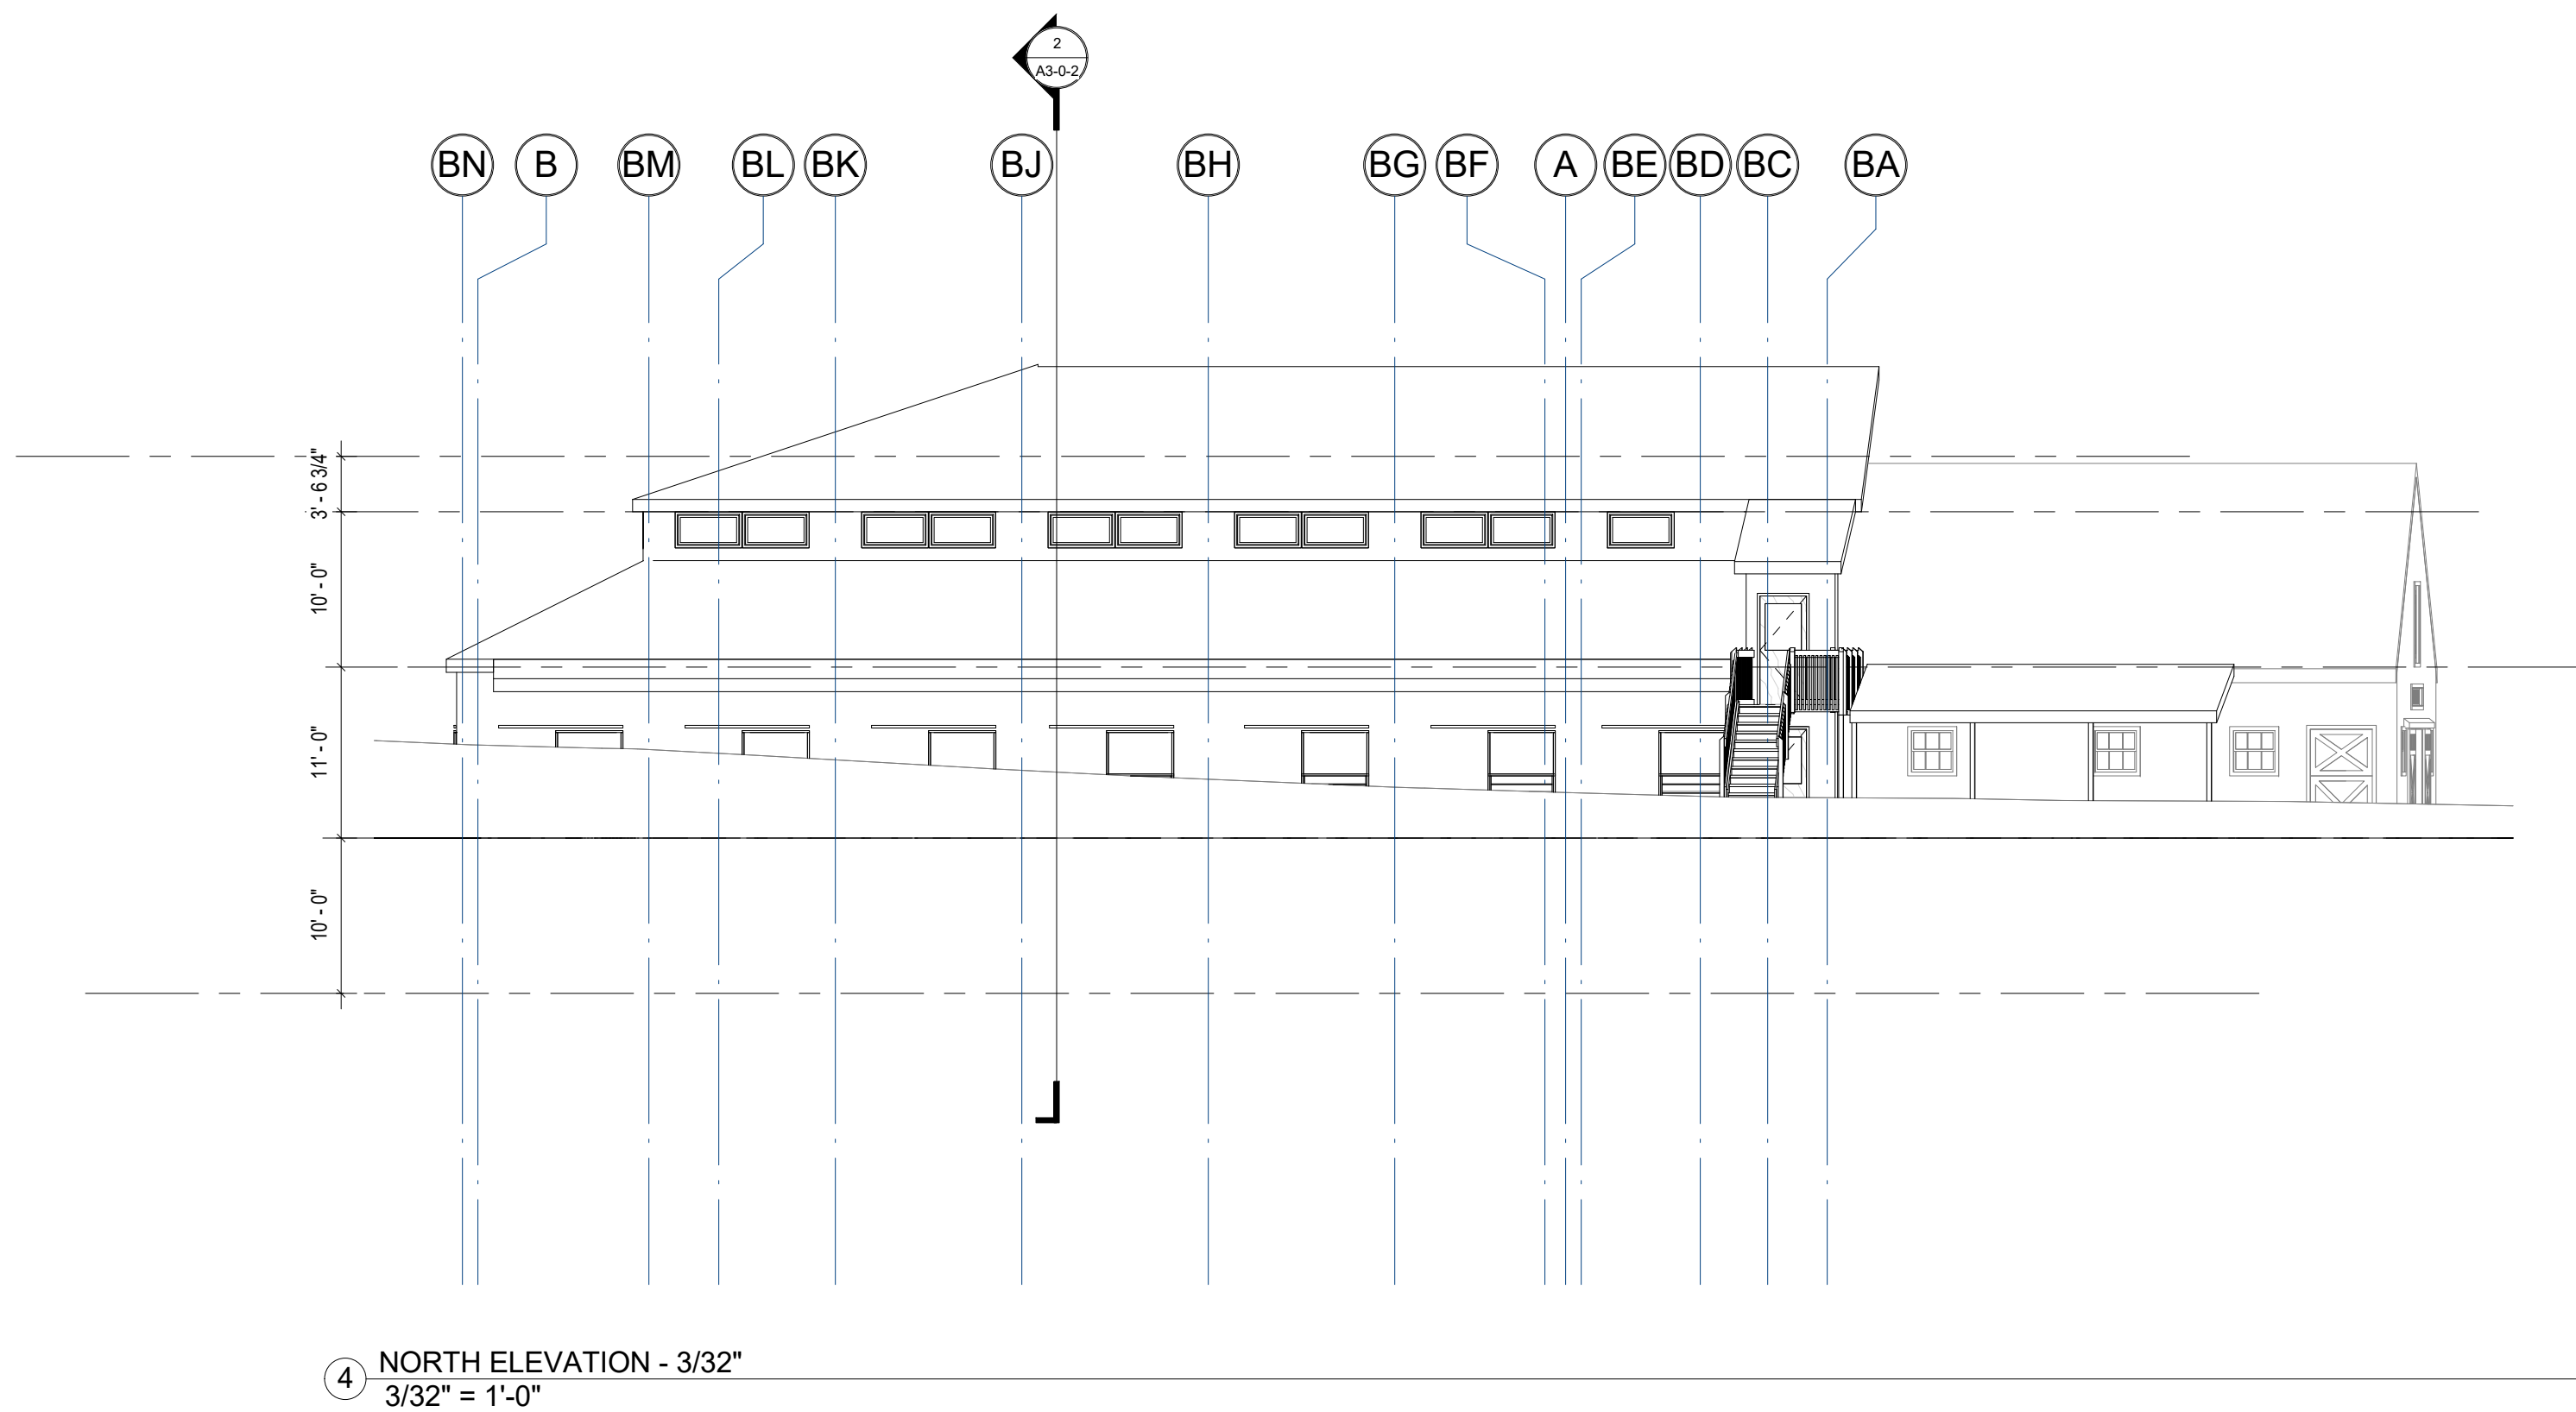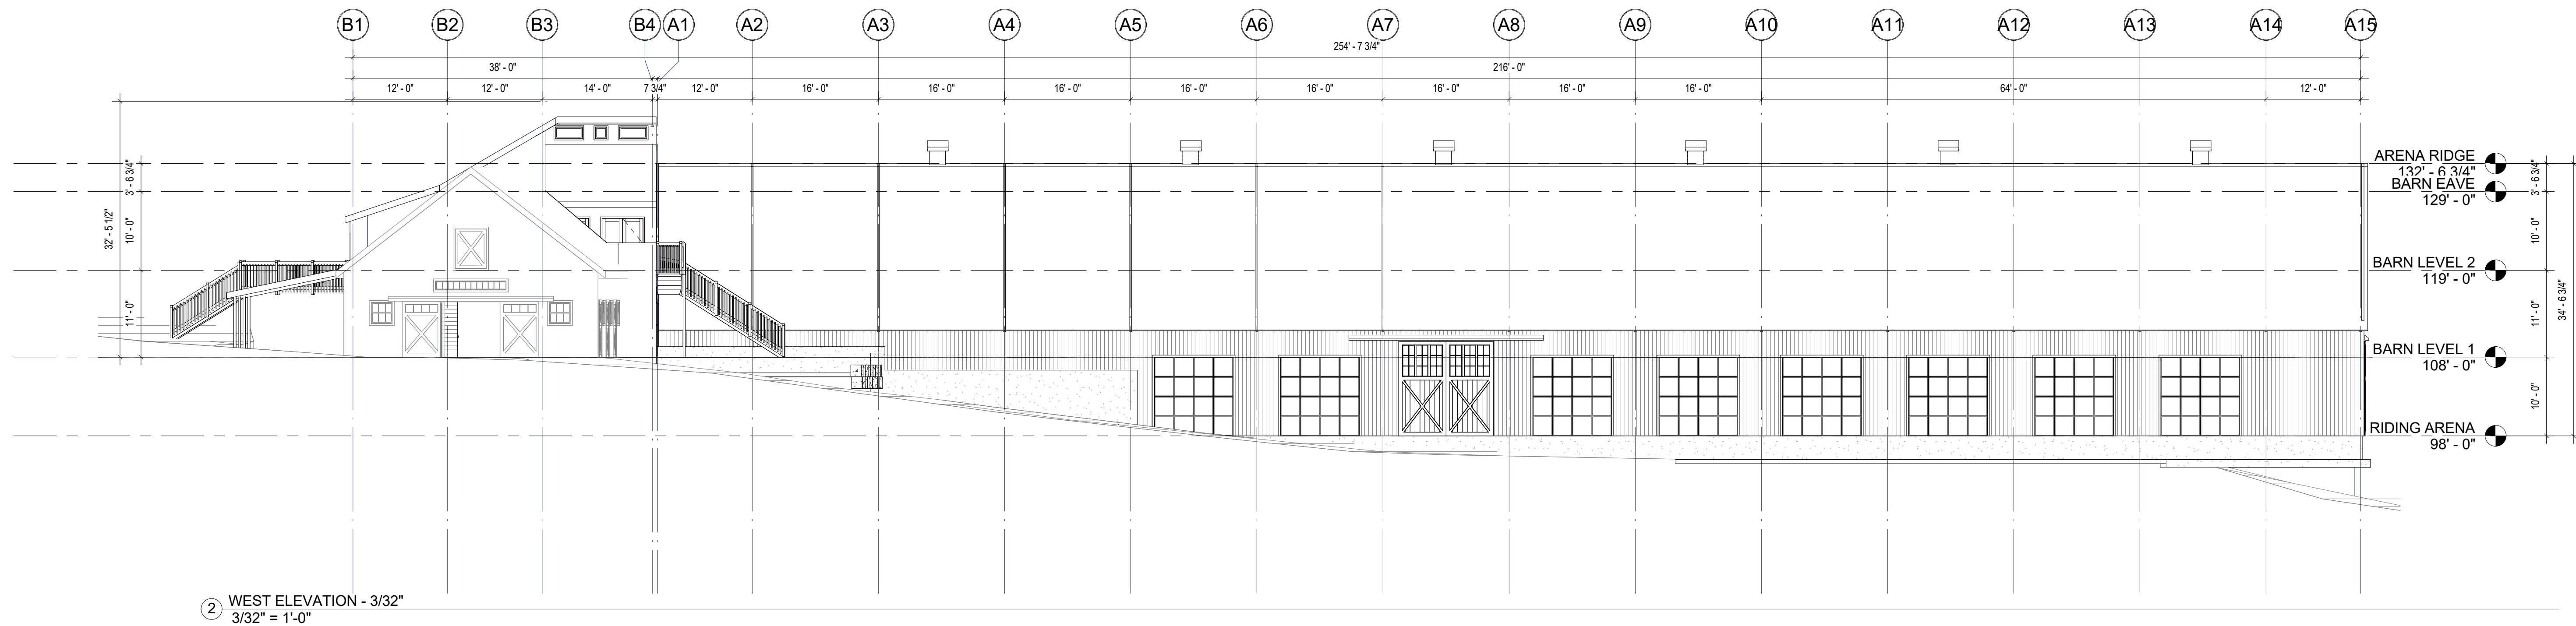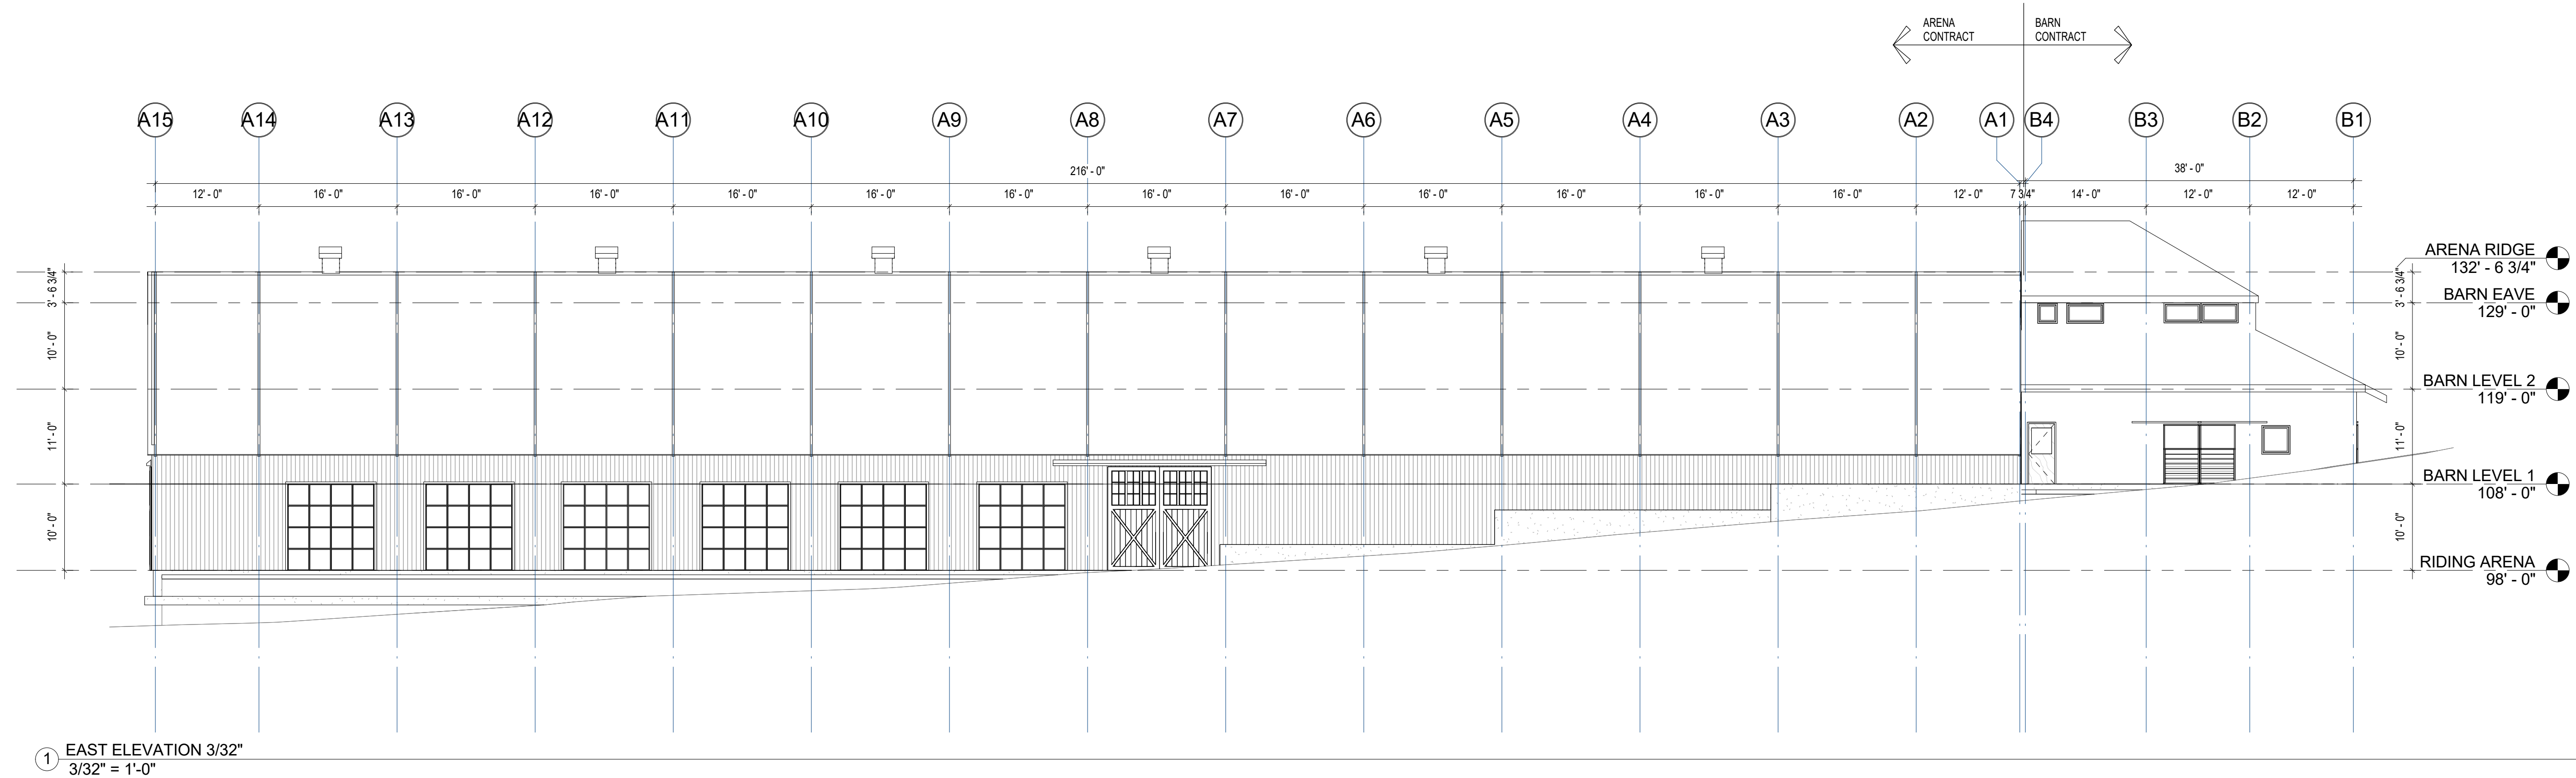

Design Development
Progress Print - Not for
construction

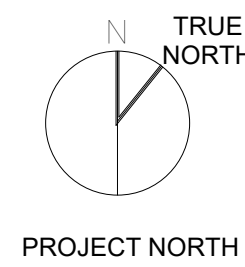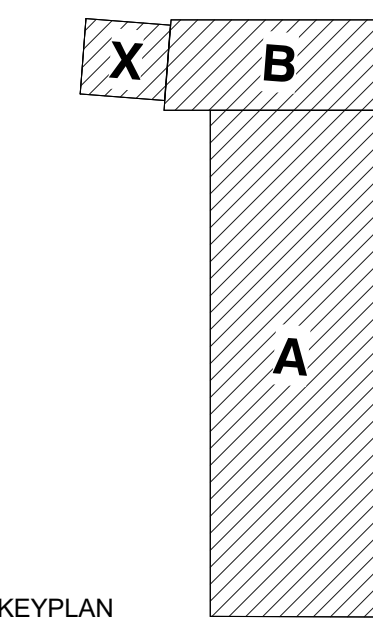

OVERALL
BUILDING
ELEVATIONS

Scale: 3/32" = 1'-0"
Job No.: 17001.00
Drawn By: JTG
Date:
6/18/2017 11:50:41 PM

A2-0-0