


WILDSTAR FARM
EQUESTRIAN FACILITY

SHERBORN
MASSACHUSETTS



Design Development
Progress Print - Not for
construction


KEYPLAN

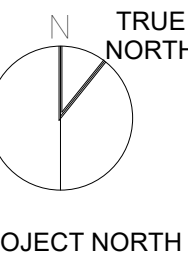


BUILDING
SECTIONS

Scale: As indicated
Job No.: 17001.00
Drawn By: JTG
Date:
6/18/2017 11:51:16 PM

A3-0-2

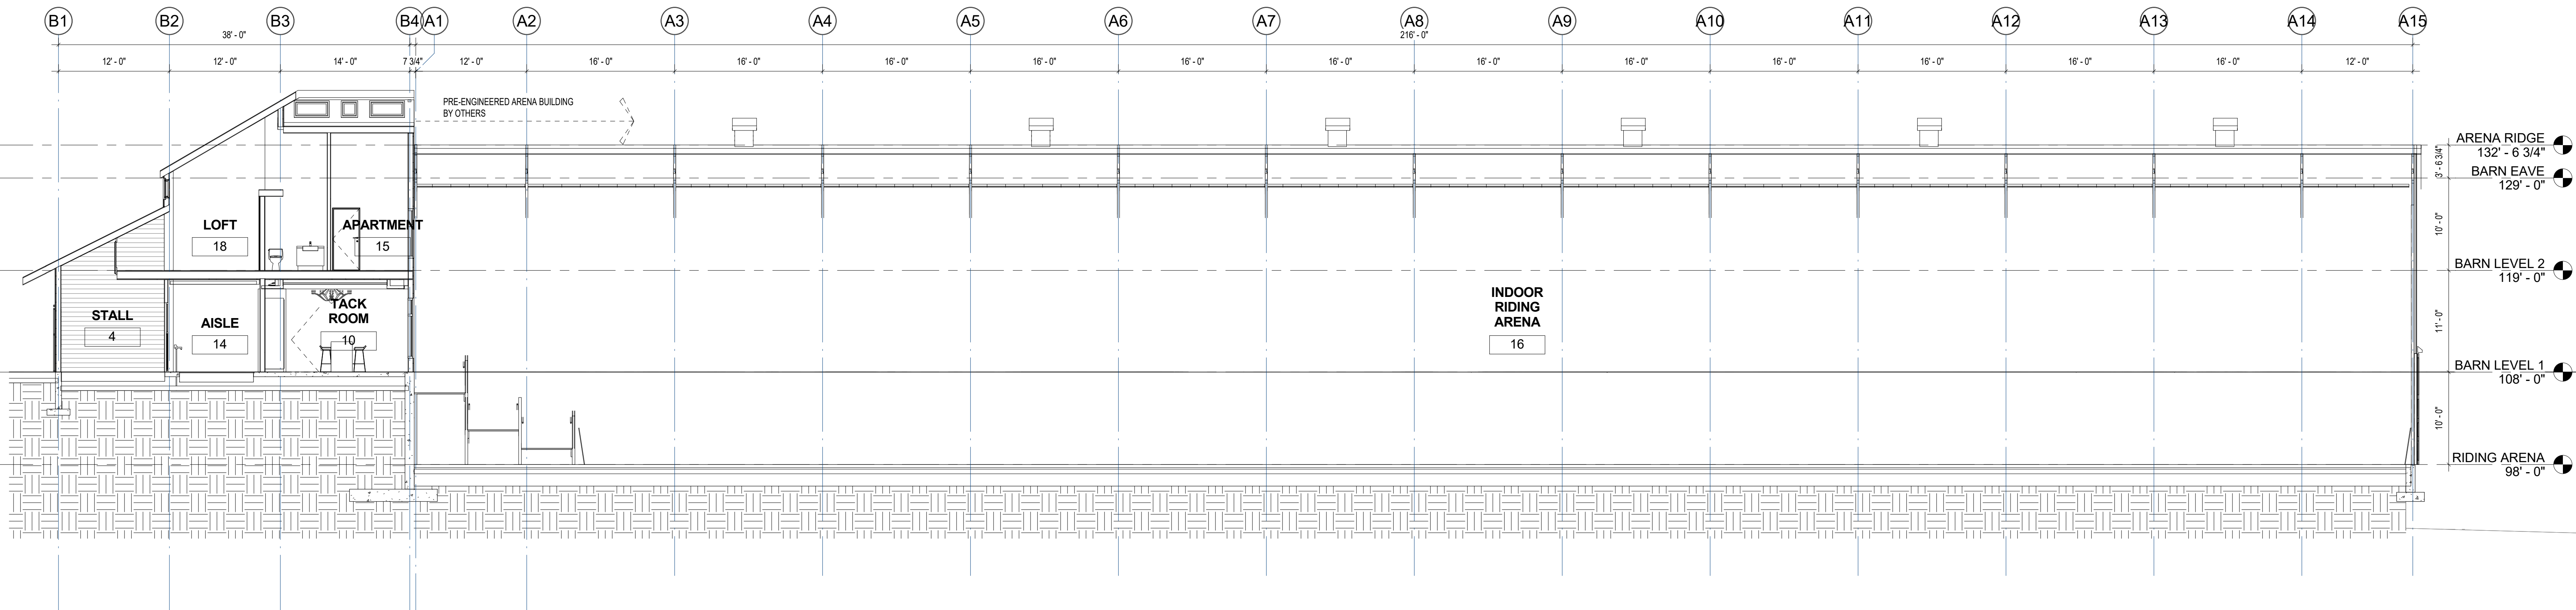

2 REFERENCE BUILDING SECTION
1/8" = 1'-0"

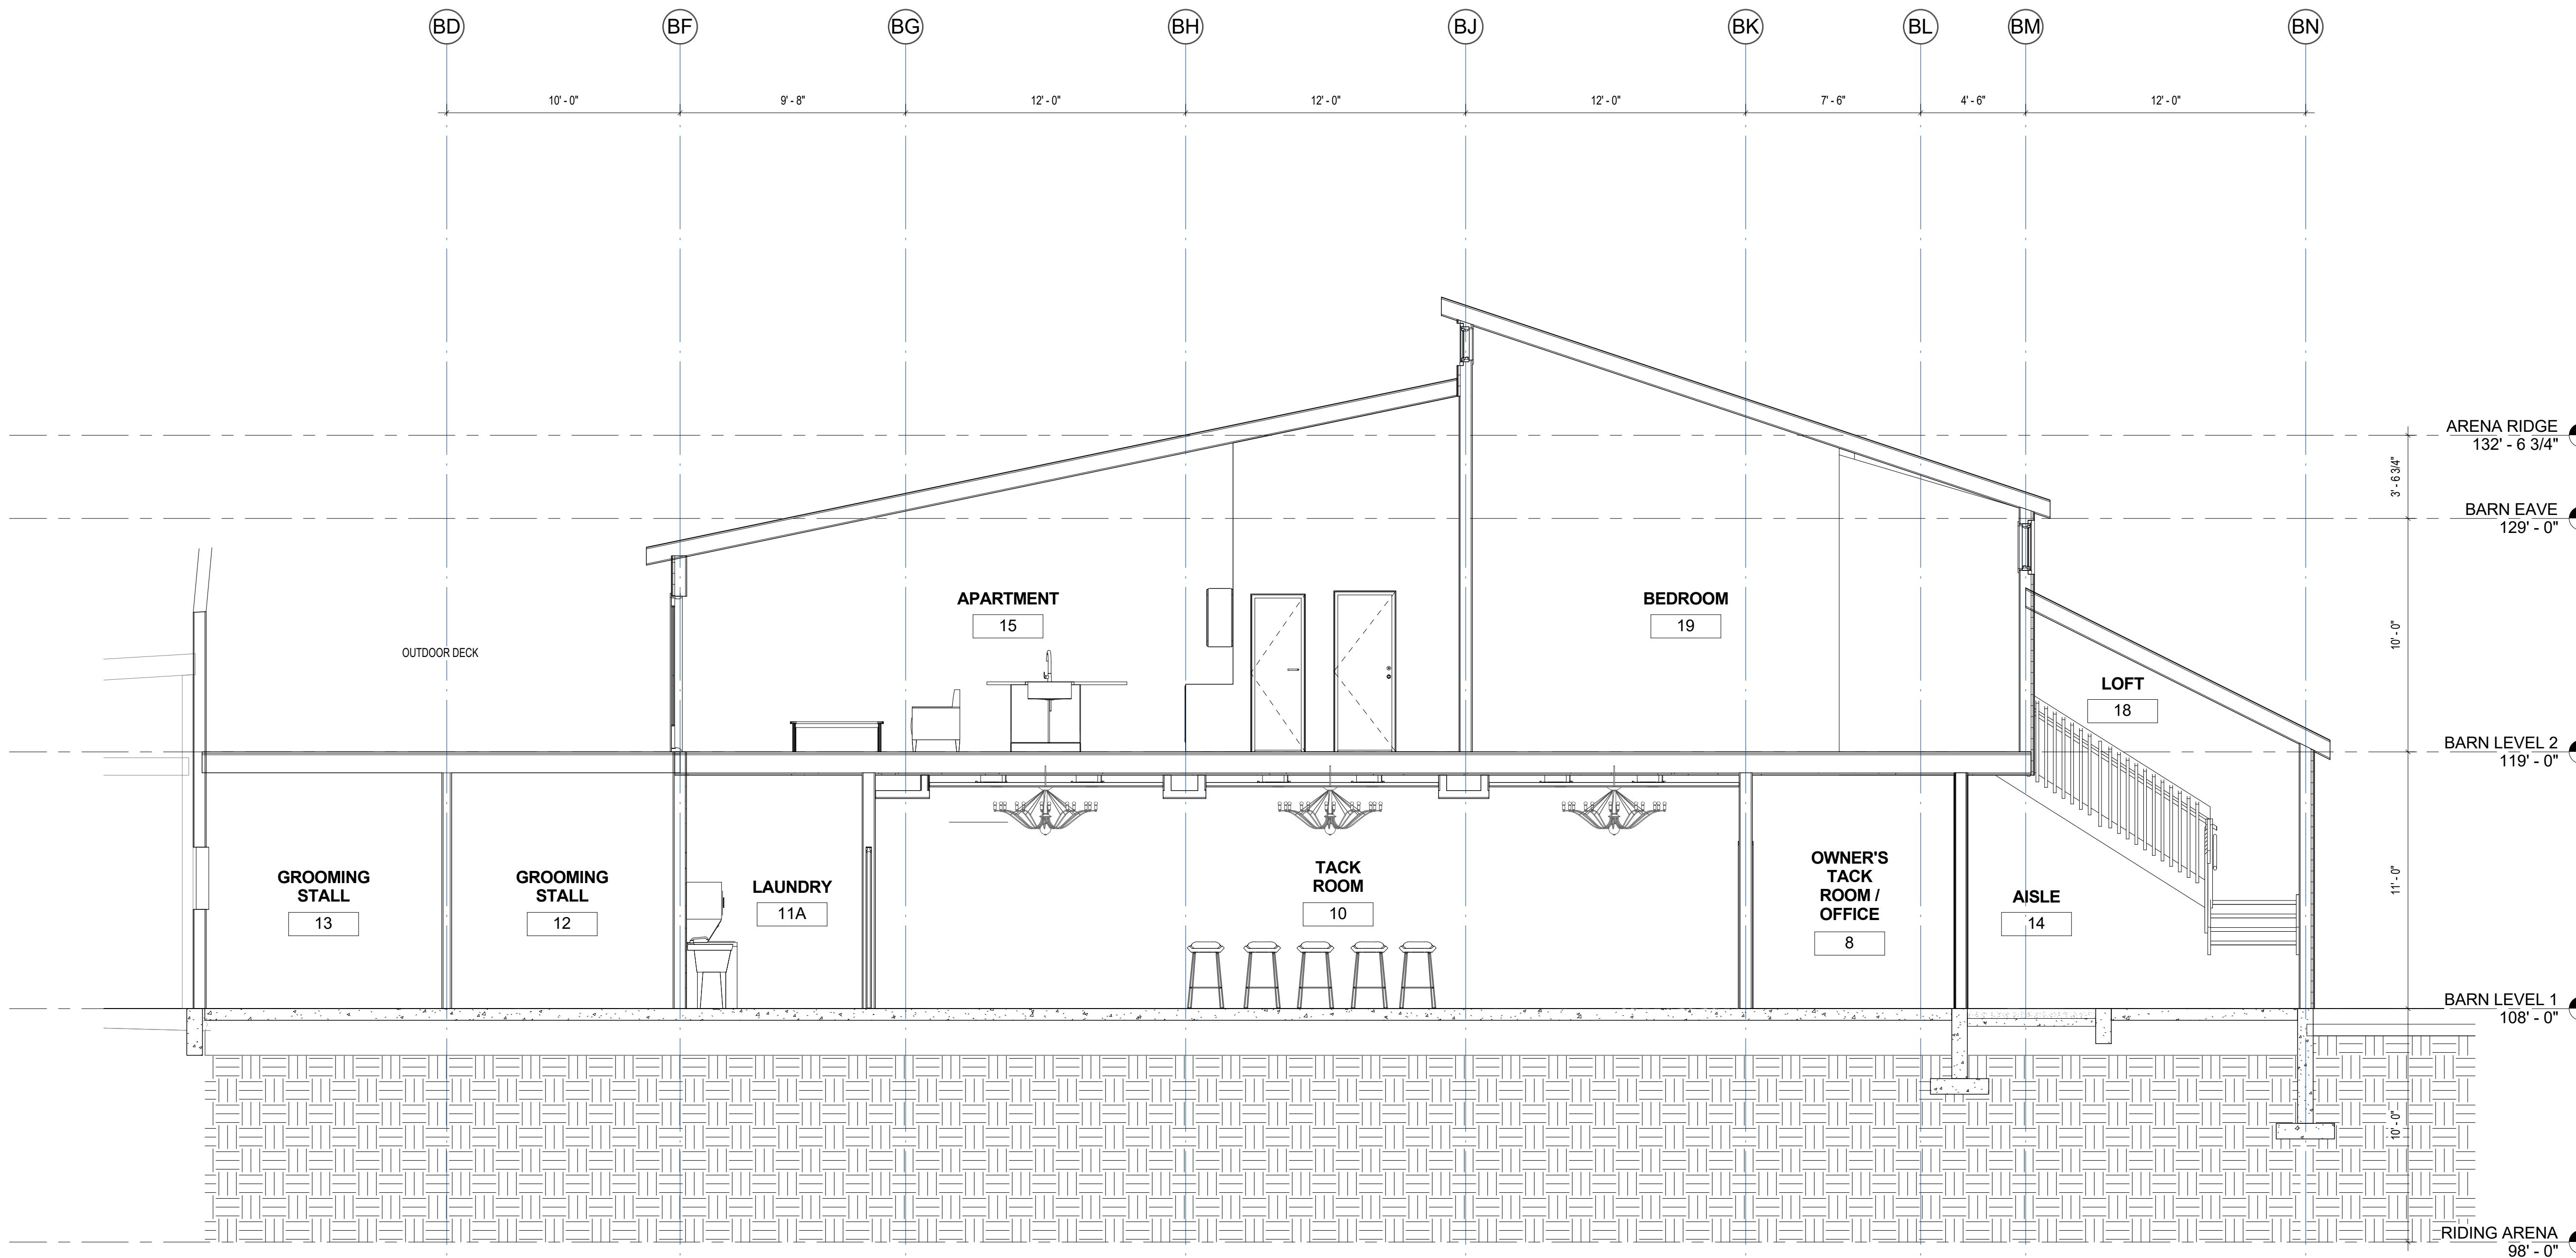

1 BUILDING SECTION 4
1/4" = 1'-0"