


2 INDOOR RIDING ARENA LEVEL
3/32" = 1'-0"

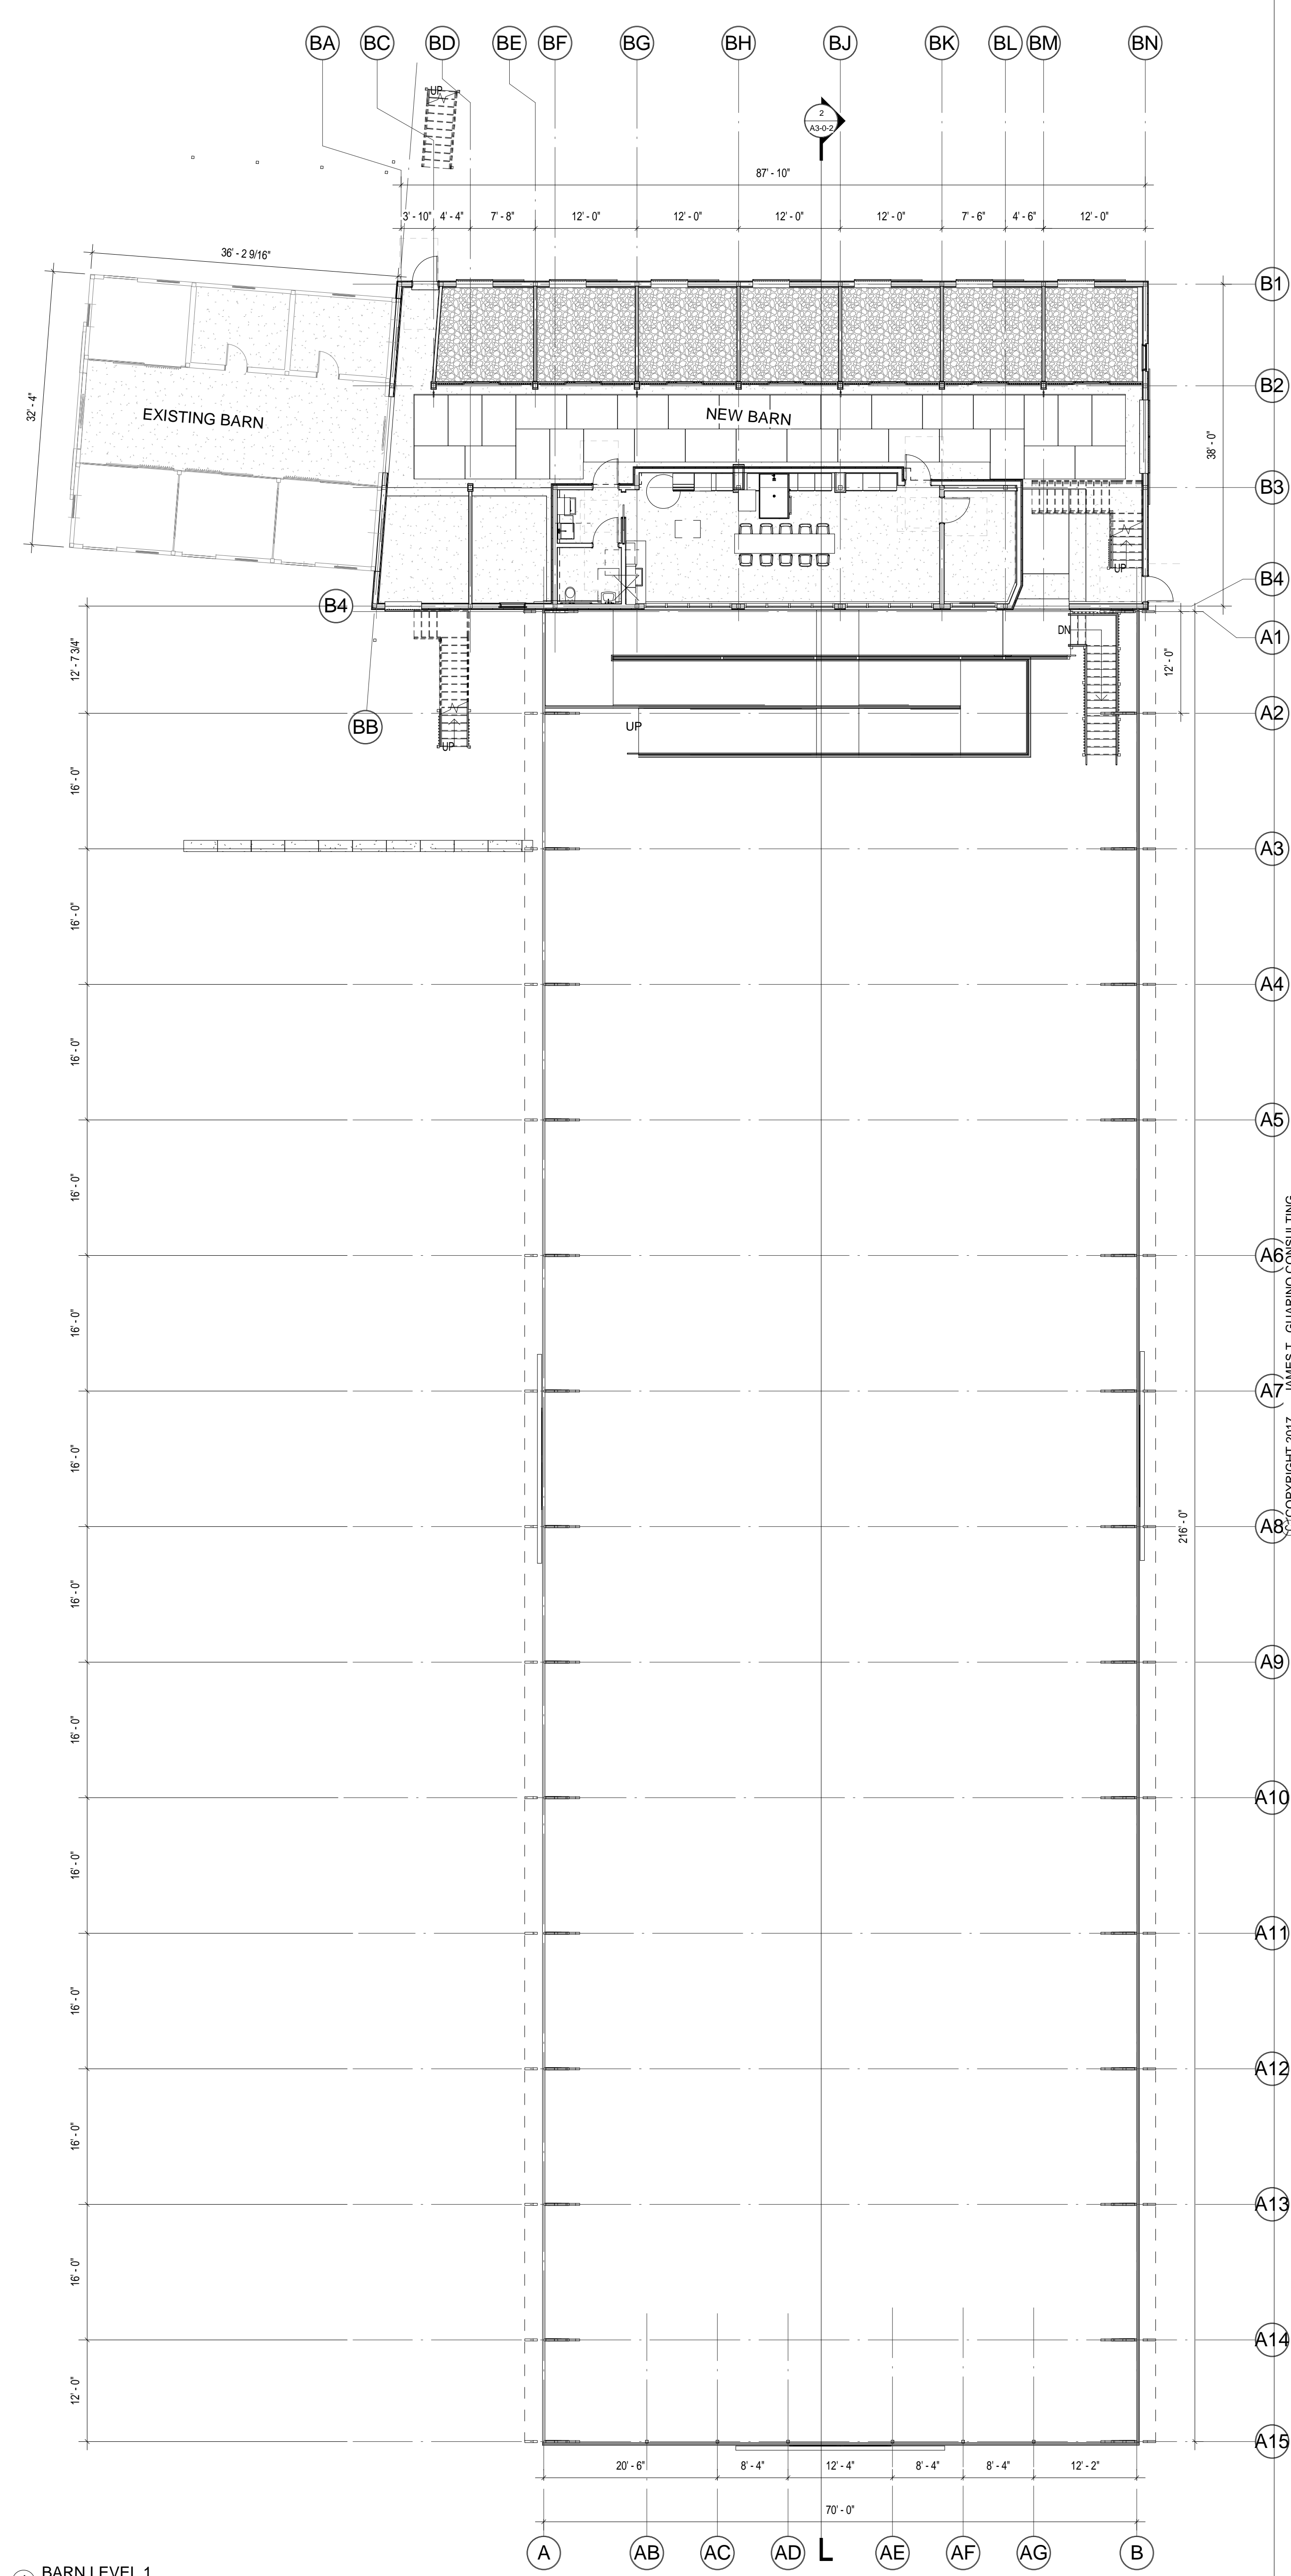

1 BARN LEVEL 1
3/32" = 1'-0"



JAMES T. GUARINO CONSULTING
 James T. Guarino, AIA, NCARB - Architect
 • Architecture
 • Building Information Modeling
 60 North Main Street
 Sherborn, Massachusetts 01770-1513
 Tel: 617-699-0991 email: jim@jamestguarino.com
 www.jamestguarino.com

WILDSTAR FARM EQUESTRIAN FACILITY

SHERORN MASSACHUSETTS



EARLY FOUNDATION PACKAGE

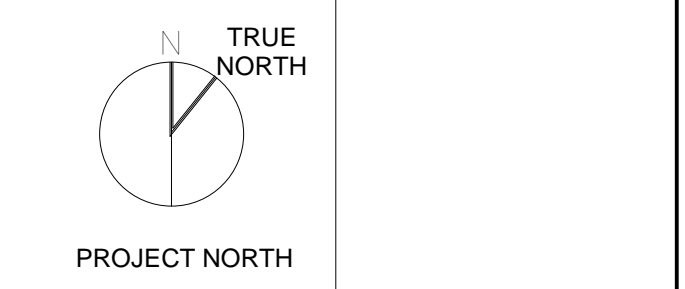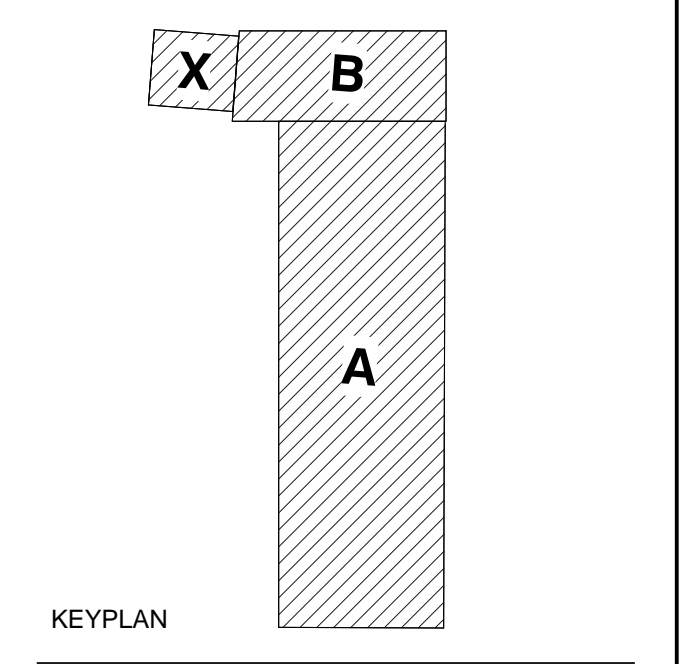

OVERALL PLANS

Scale: 3/32" = 1'-0"
 Job No.: 17001.00
 Drawn By: JTG
 Date: 7/10/2017 7:47:31 PM
A1-0-1

JAMES T. GUARINO CONSULTING
 COPYRIGHT 2017