

WILDSTAR FARM EQUESTRIAN FACILITY


SHERBORN MASSACHUSETTS




Polly Kornblith and Michael Newman
 19 Nason Hill Lane
 Sherborn, Massachusetts, 01770

© COPYRIGHT 2017 JAMES T. GUARINO CONSULTING.

EARLY FOUNDATION PACKAGE

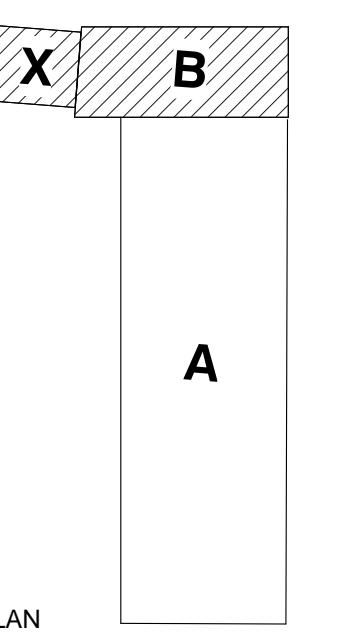

KEYPLAN

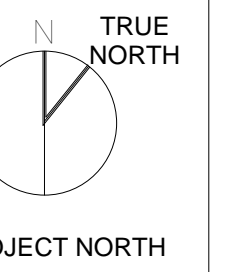

PROJECT NORTH

BARN LEVEL 2 - ENLARGED PLAN


Scale: 1/4" = 1'-0"

Job No.: 17001.00

Drawn By: JTG

Date: 7/10/2017 7:47:51 PM

A1-0-3

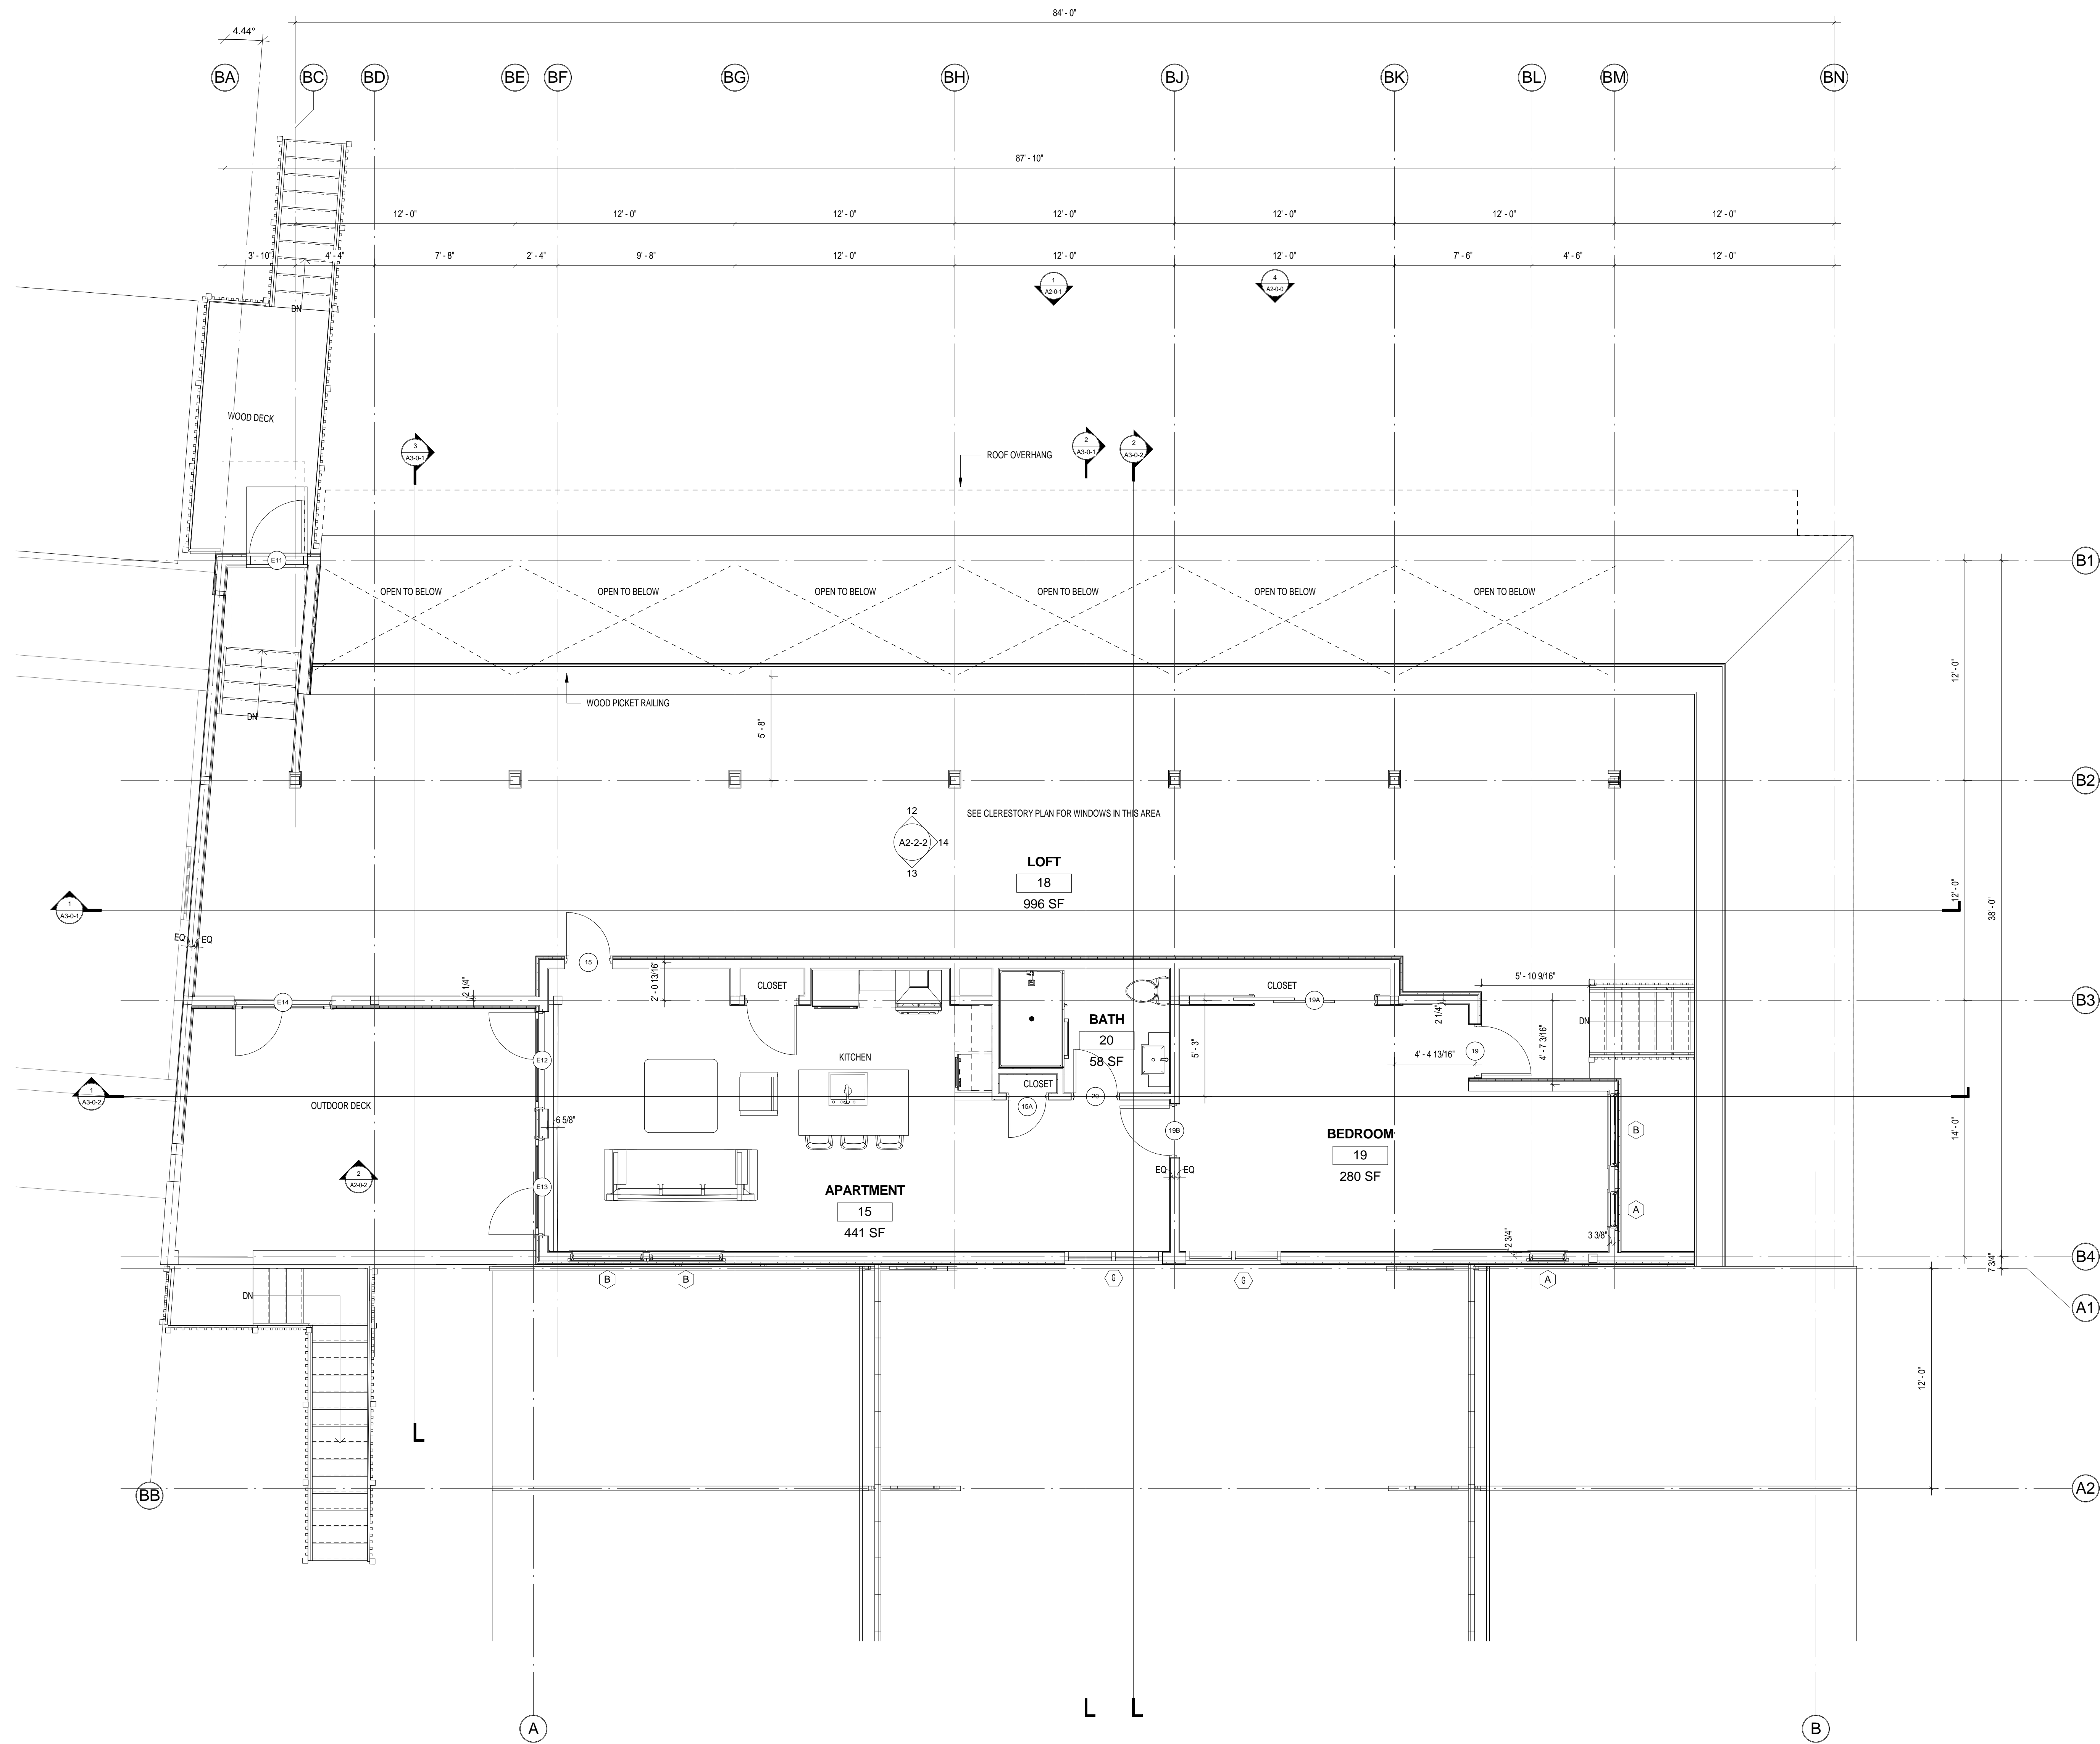

1 BARN LEVEL 2 - ENLARGED
 1/4" = 1'-0"