


WILDSTAR FARM
EQUESTRIAN FACILITY


SHERBORN
MASSACHUSETTS



Polly Kornblith and Michael Newman
16 Nason Hill Lane
Sherborn, Massachusetts, 01770

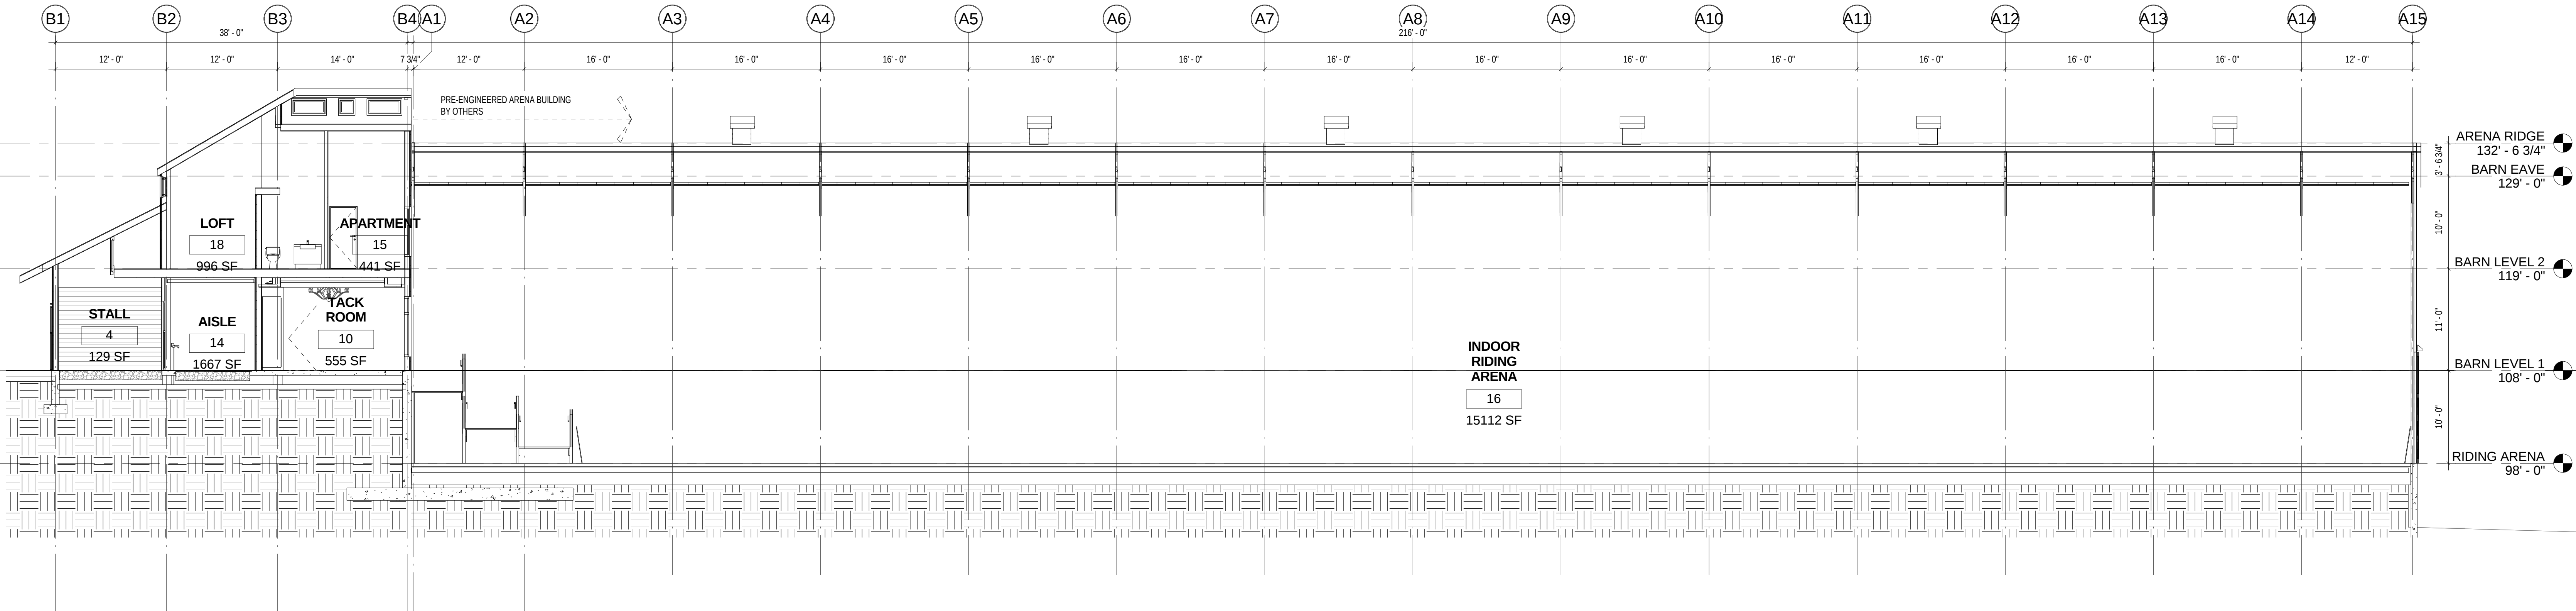

2 REFERENCE BUILDING SECTION
1/8" = 1'-0"

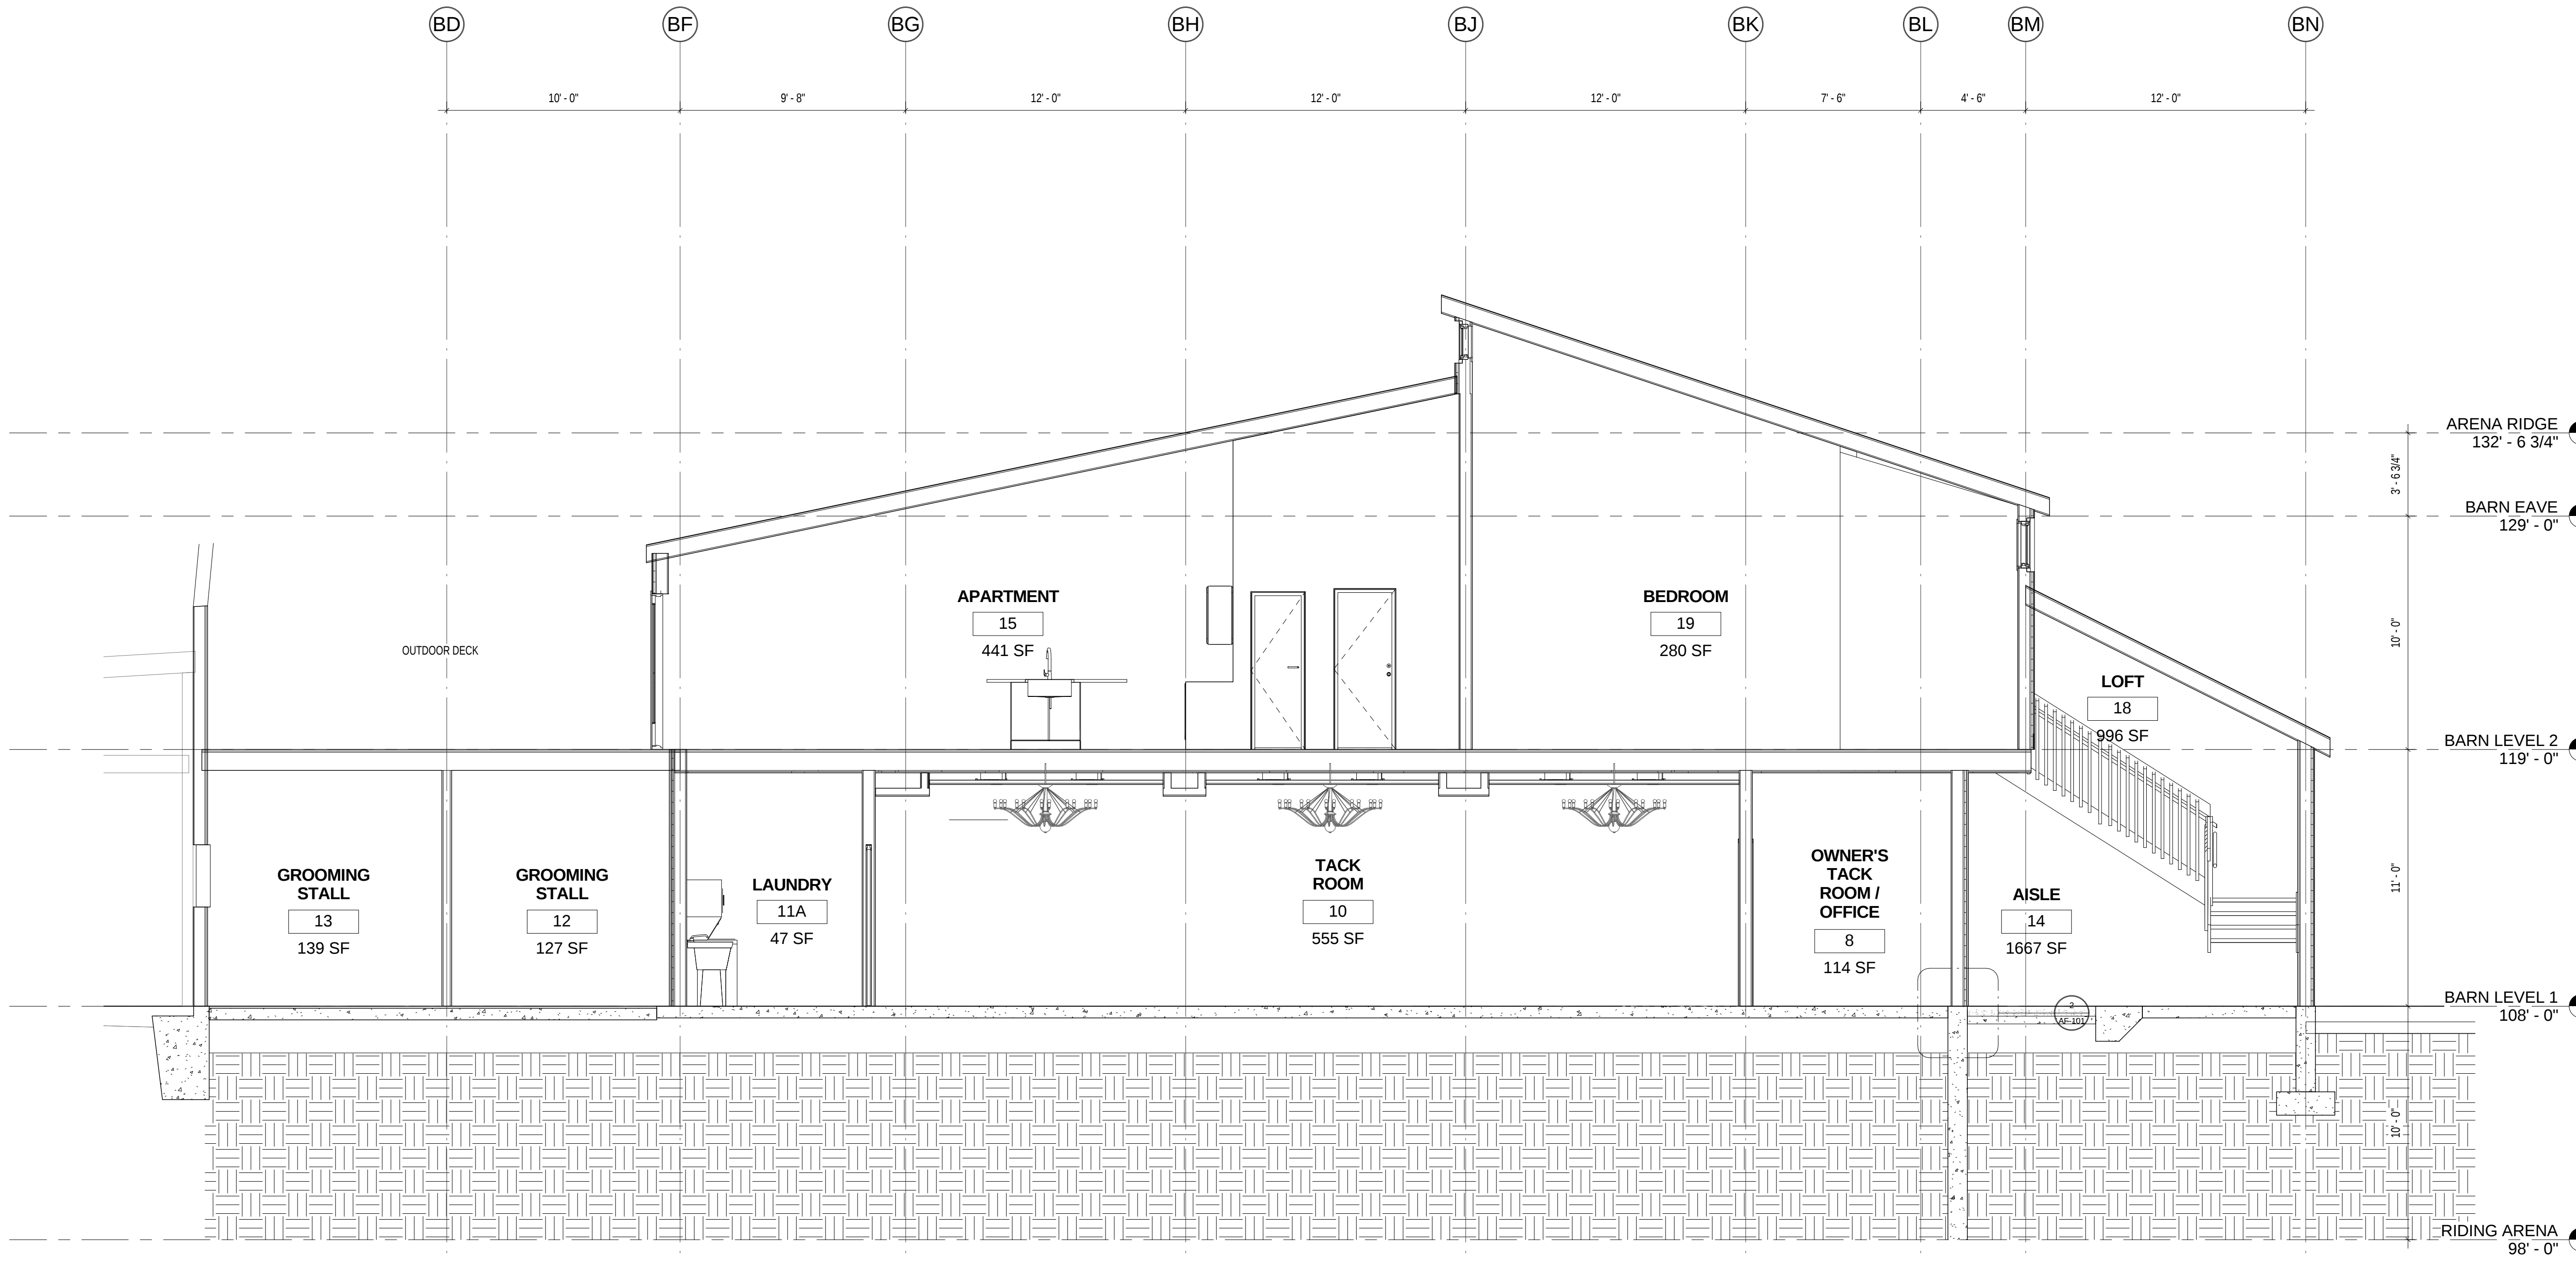


1 BUILDING SECTION 4
1/4" = 1'-0"

© COPYRIGHT 2017 JAMES T. GUARINO CONSULTING.

EARLY FOUNDATION
PACKAGE

KEYPLAN

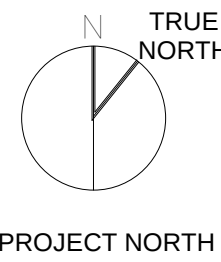

BUILDING
SECTIONS

Scale: As indicated
Job No.: 17001.00
Drawn By: JTG
Date:
7/10/2017 7:48:16 PM

A3-0-2