



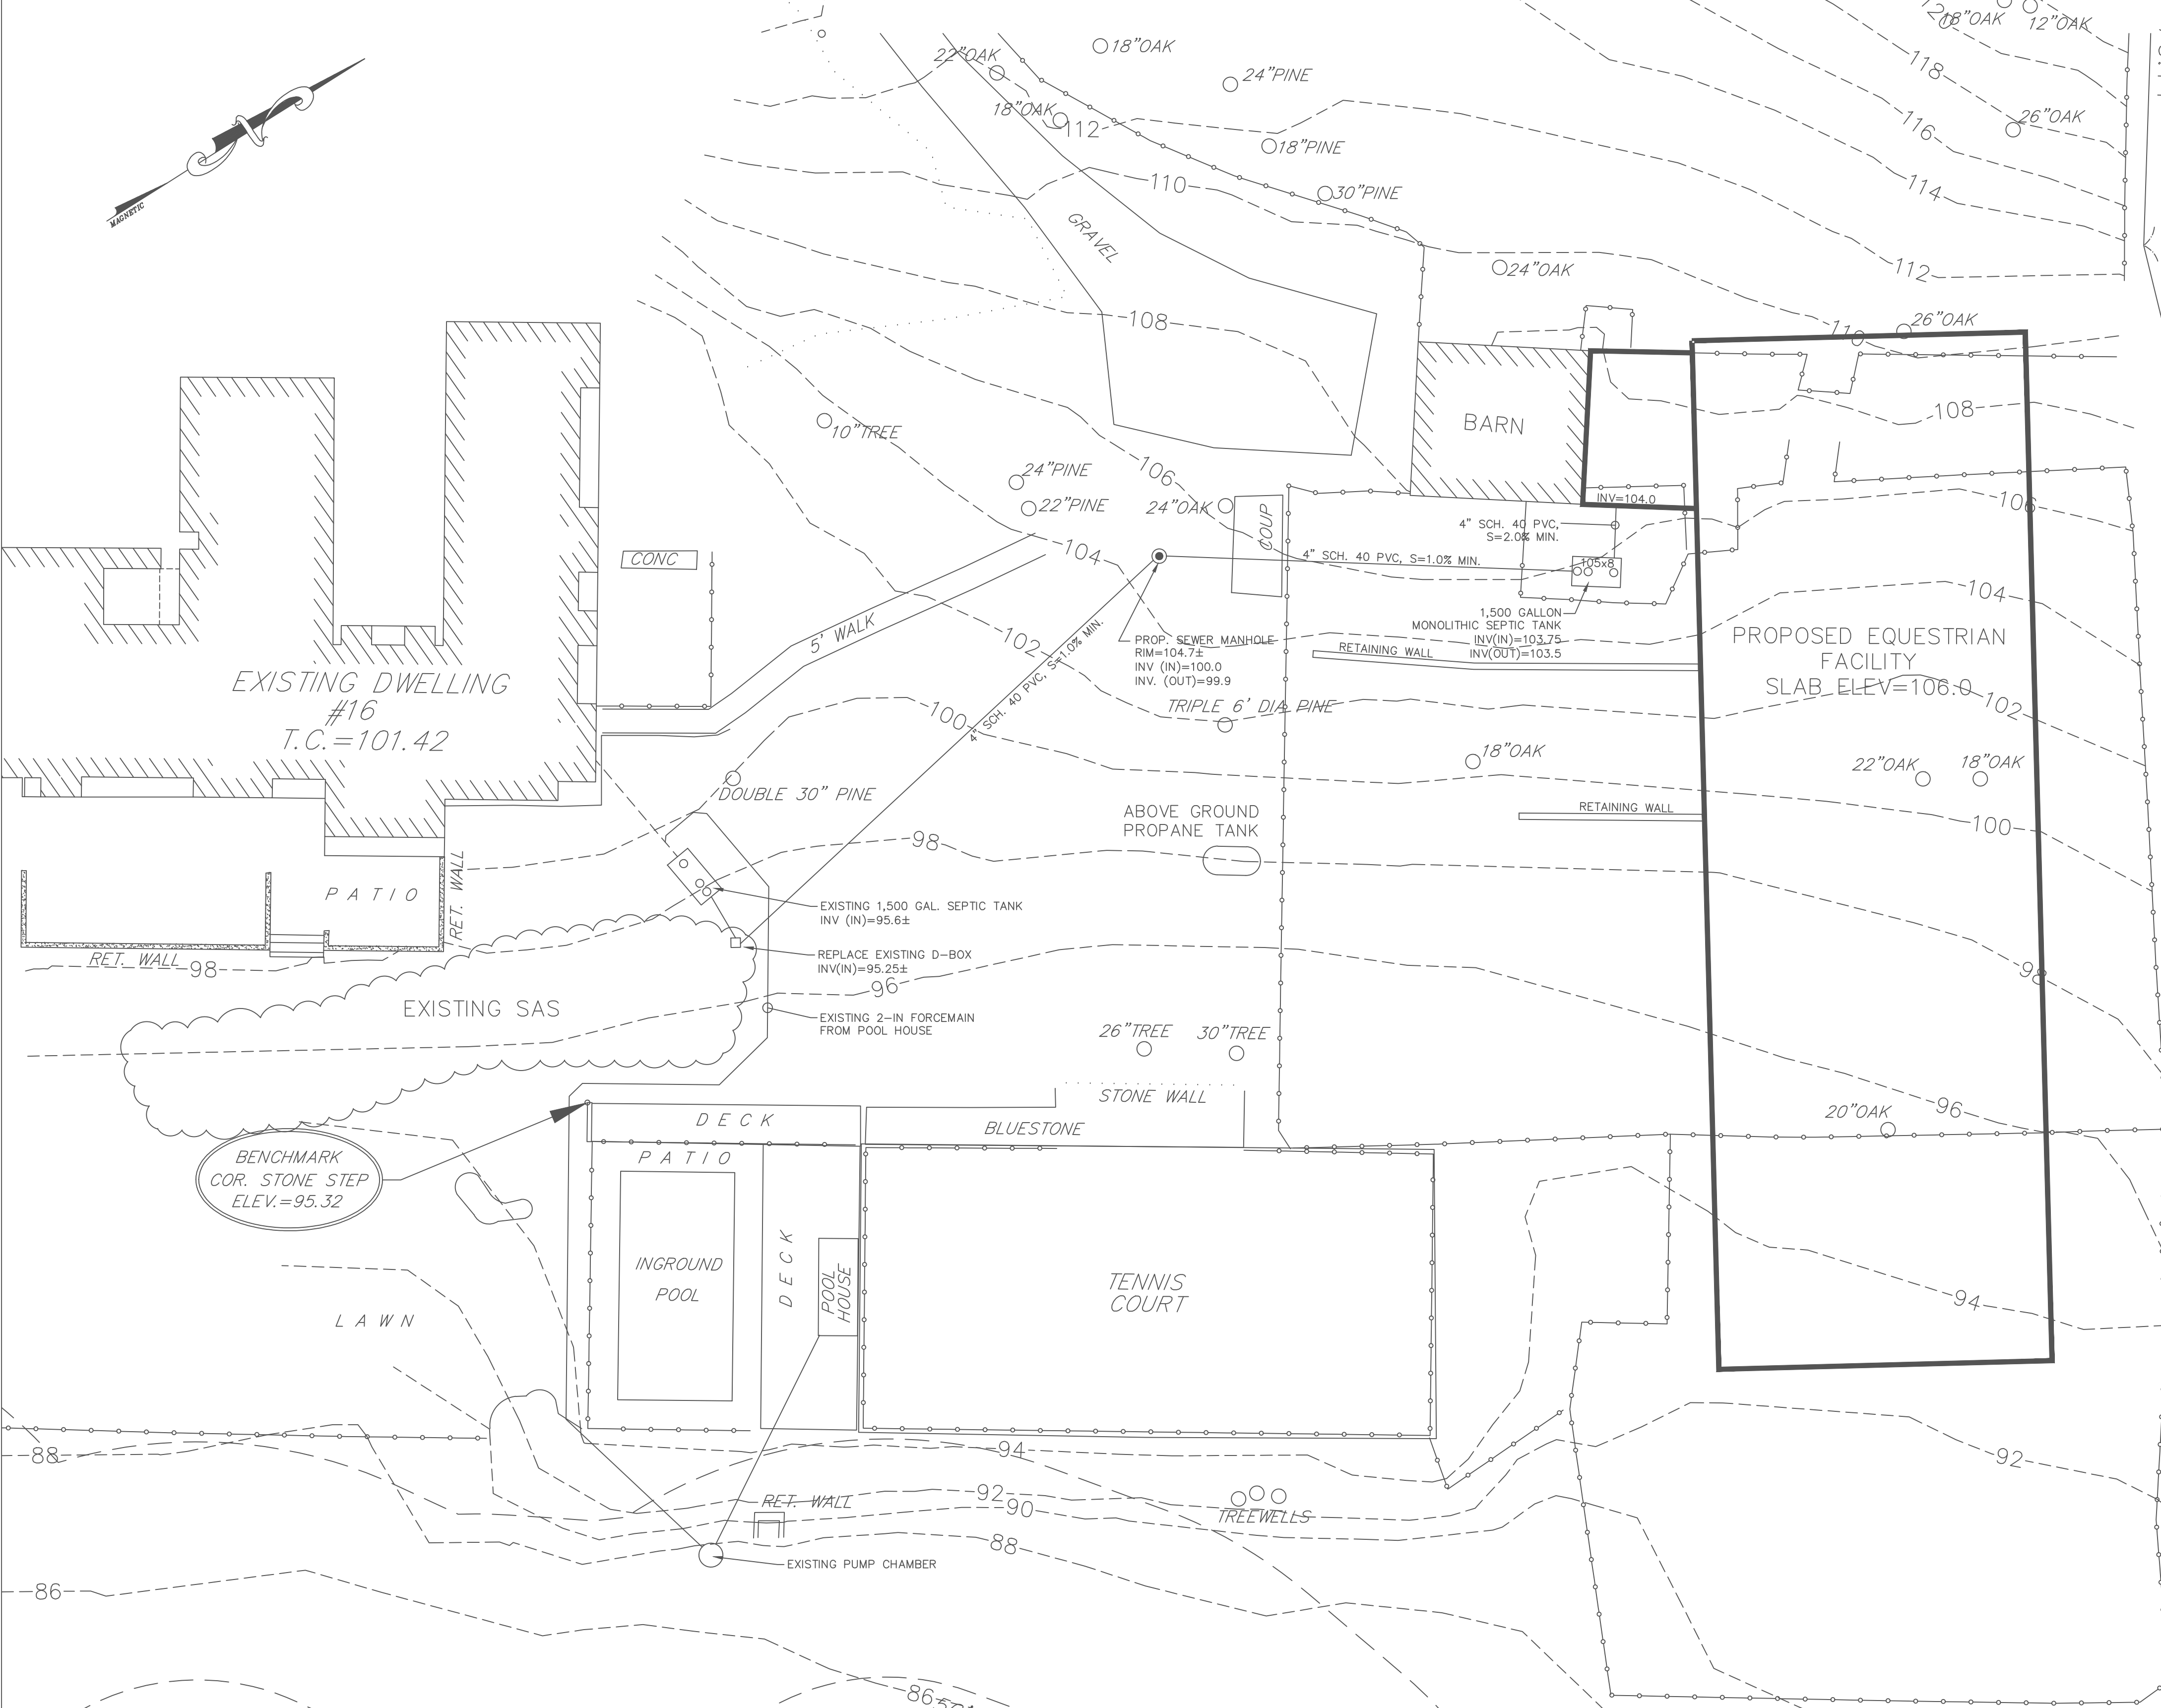

DRAFT
NO PUMP CHAMBER

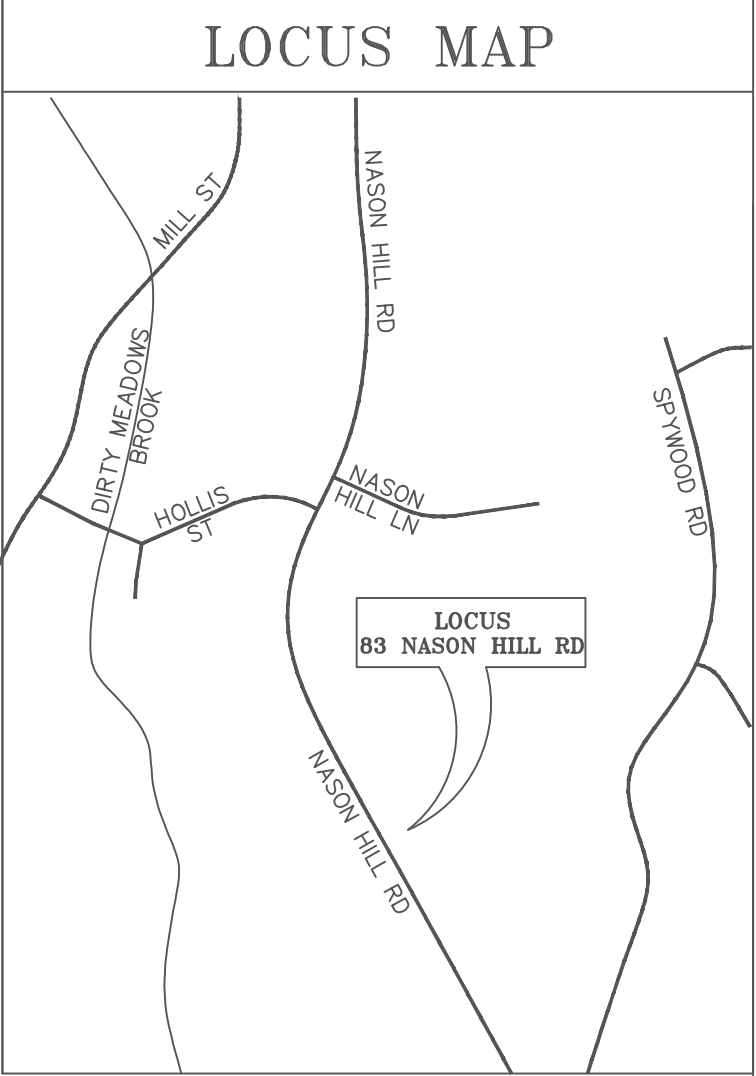

ASSESSOR'S REFERENCE:
PARCEL ID: 8 0 136


DEED REFERENCE:
MIDDLESEX SOUTH REGISTRY OF DEEDS
Bk. 67128, Pg. 535-539

PLAN REFERENCE:
PLAN No. 1016 OF 1977, Bk. 13282, Pg. 725

OWNER OF RECORD:
POLLY RUSSEL KORNBUTH
MICHAEL J. NEWMAN

ZONING CLASSIFICATION:
RESIDENCE C
MIN. LOT SIZE = 3 AC
MIN. FRONTAGE = 250'

MIN. SETBACK REQUIREMENTS:
FRONT SET BACKS = 60'
SIDE SETBACKS = 40'
REAR SETBACKS = 30'

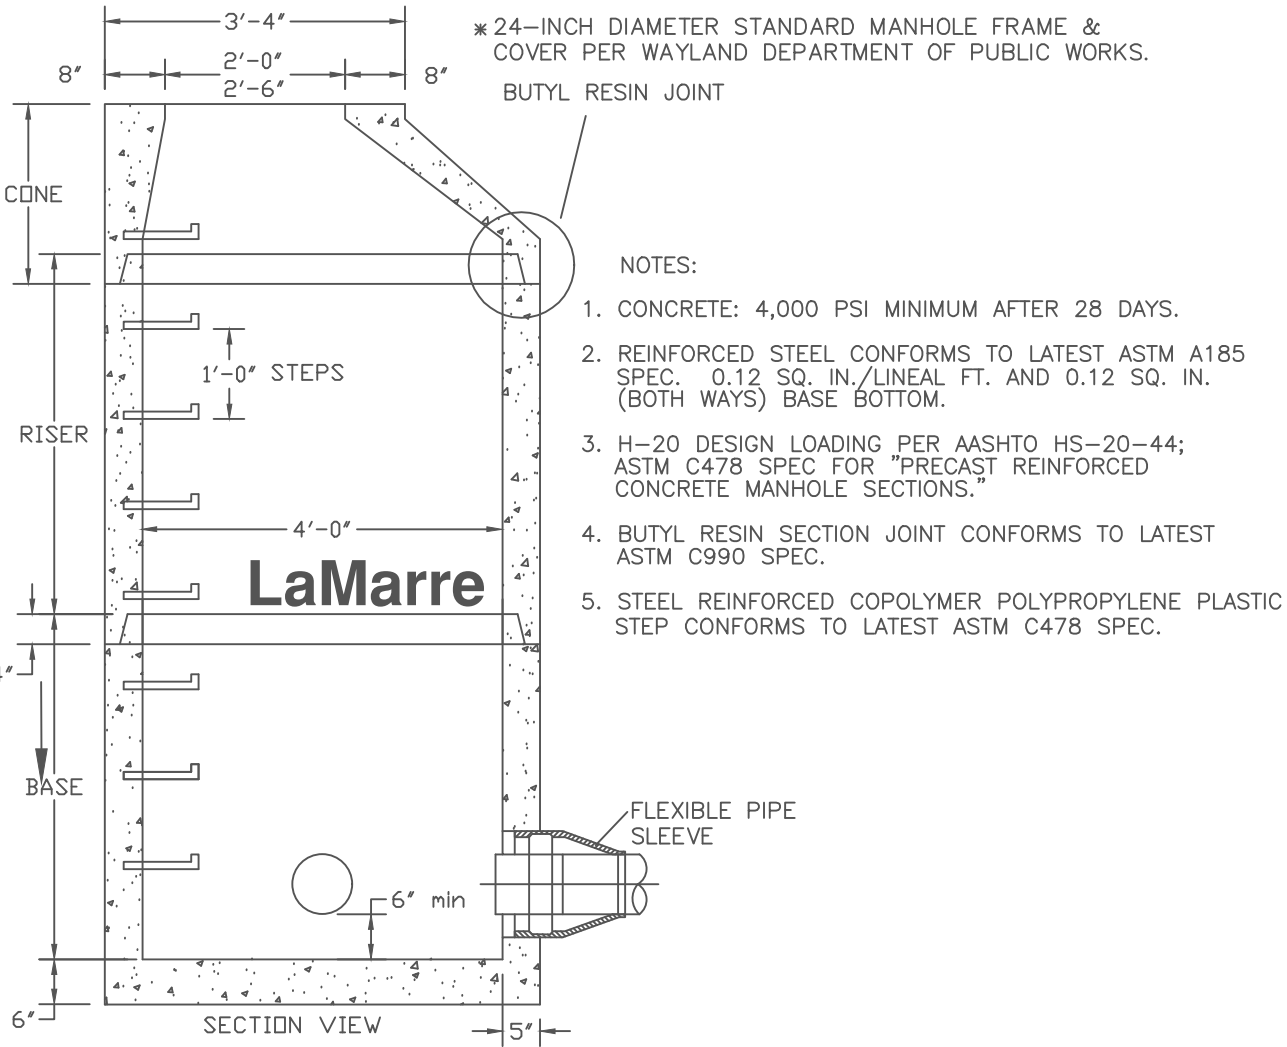

TYPICAL SEWER MANHOLE
NOT TO SCALE



Revision History			Sewer Connection Plan 16 Nason Hill Road Sherborn, Massachusetts	
	DESIGNED: E.Dickinson	PREPARED BY: <i>CIVILIZED Solutions</i> 29 Church Street Holliston, MA 01746 P: 508.429.7192	OWNER(S): Wildstar Farm - Michael Newman 16 Nason Hill Lane Sherborn, MA 01770	
	CHECKED: P.Saulnier		ASSESSOR'S: MAP <u>8.0</u> LOT <u>136.0</u>	
	SCALE: 1"=20'			
	DATE: 8/03/2017			